DocuSign Envelope ID: DD6D8662-0520-42A9-90E3-624523C0A43B


PROJECT TYPICAL DETAILS


DETAILS ON THIS SHEET ARE FOR HARNETT REGIONAL WATER

PROJECT REFERENCE	NO.	SHEET NO.
I -5883		UC-3D
DESIGNED BY: DMP		.,,,,,,,,,,,,,,,,,,,,,,,,,,,,,,,,,,,,,,
DRAWN BY: DMP	III.	TH CARO
CHECKED BY: DMP		CAROLINA Layottyruill
APPROVED BY:	= Ray	idystancil =
REVISED:),,,,,	AZAAUUBBY/144F/.
NORTH CAROLINA DEPARTMENT OF TRANSPORTATION		NONE NO. 101 N
UTILITIES ENGINEERING SEC. PHONE: (919)707-6690 FAX: (919)250-4151		

UTILITY CONSTRUCTION

DOCUMENT NOT CONSIDERED FINAL UNLESS ALL SIGNATURES COMPLETED

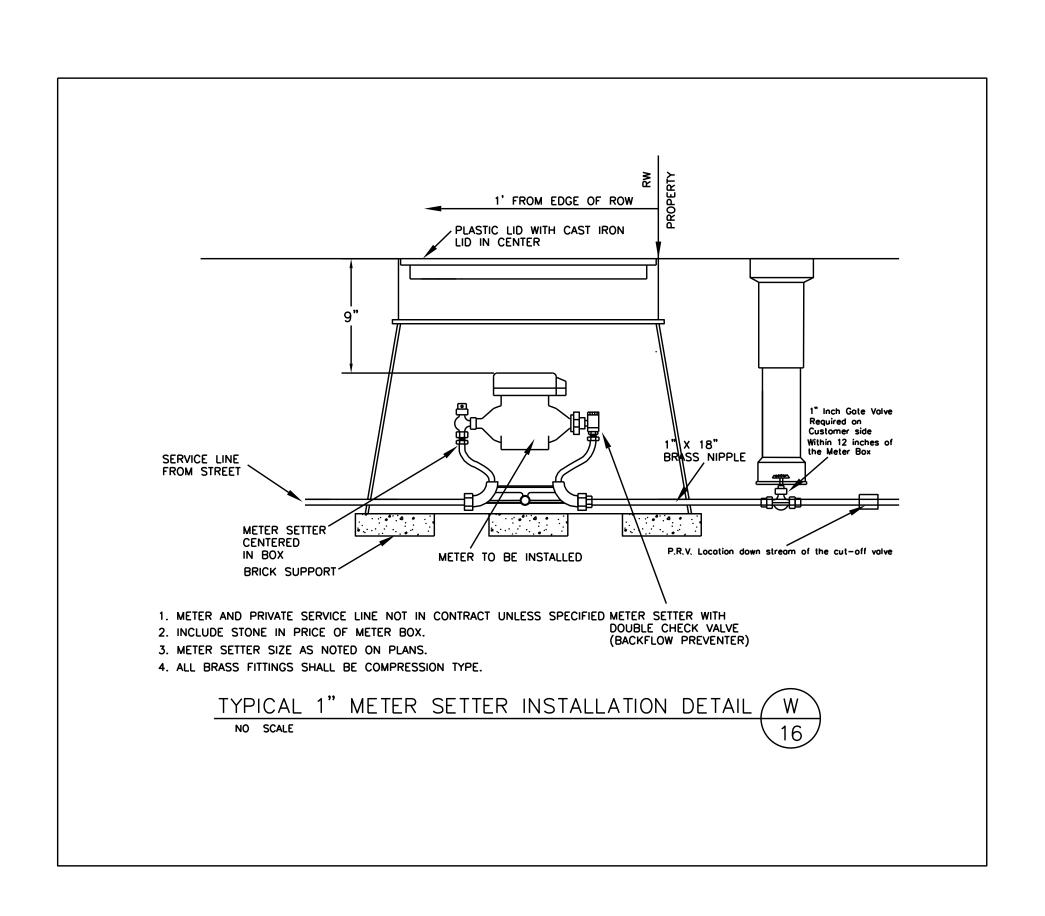

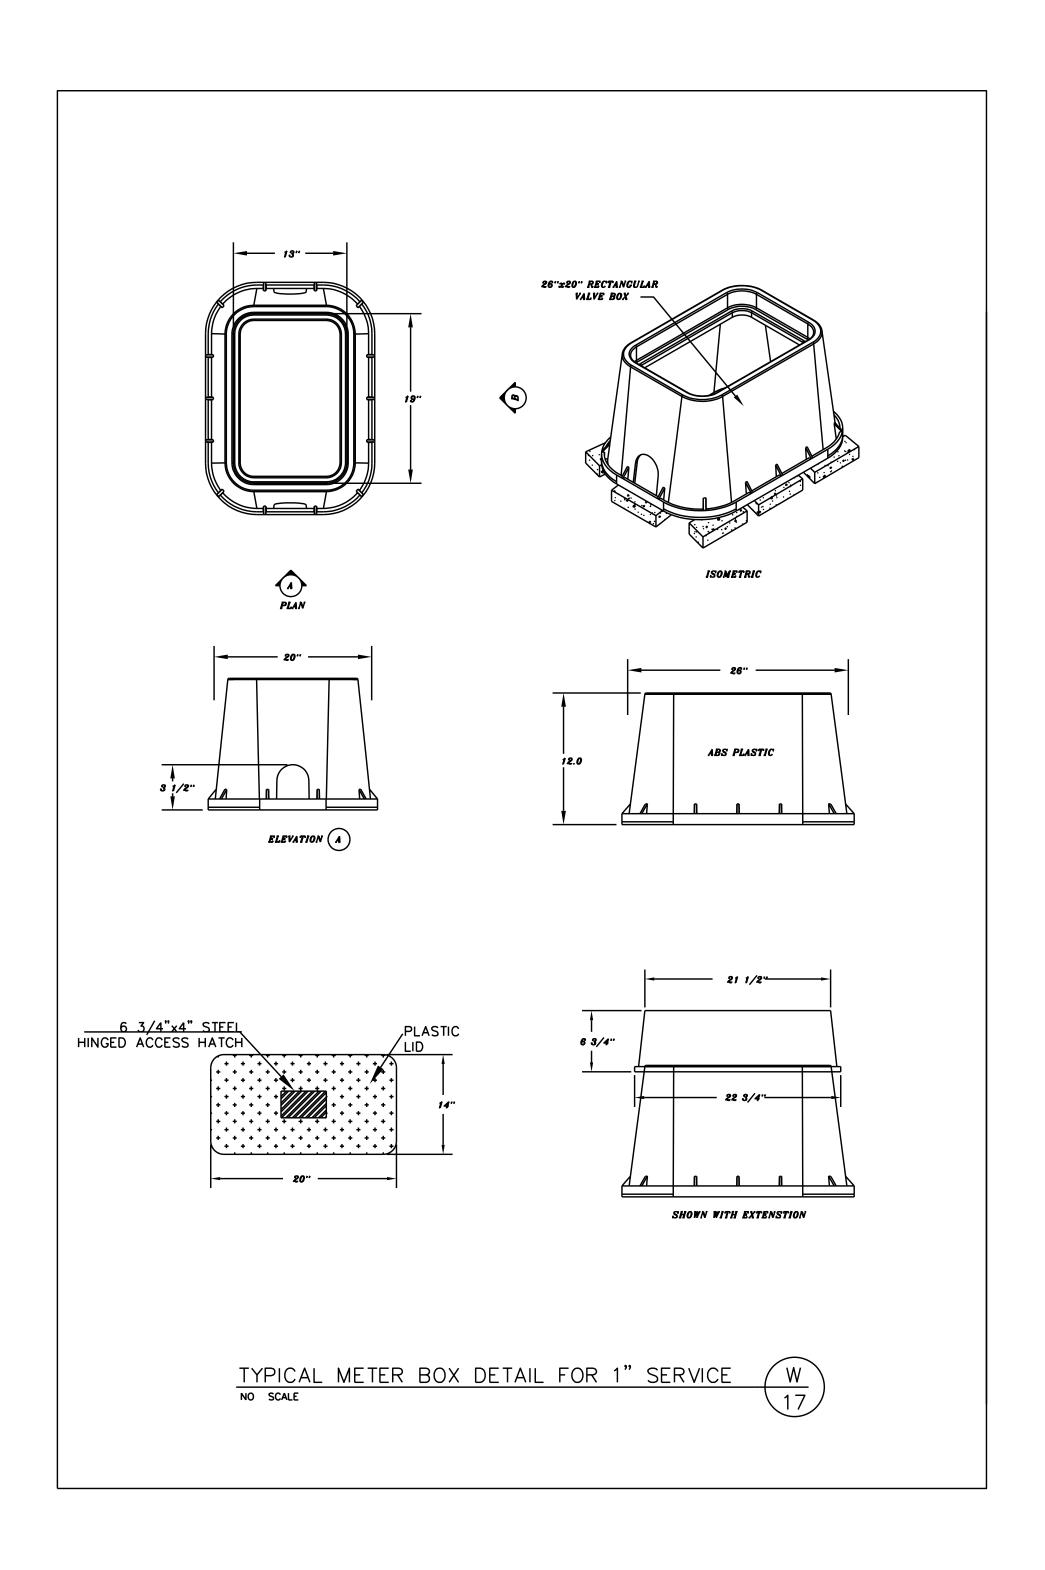

UTILITY CONSTRUCTION PLANS PREPARED BY:

DAVIS • MARTIN • POWELL

ENGINEERS & SURVEYORS

6415 OLD PLANK RD, HIGH POINT, NC 27265
PHONE: (336)886-4821 FAX: (336)886-4458
WWW.DMP-INC.COM LICENSE: F-0245