DocuSign Envelope ID: DD6D8662-0520-42A9-90E3-624523C0A43B


PROJECT TYPICAL DETAILS


DETAILS ON THIS SHEET ARE FOR HARNETT REGIONAL WATER

PROJECT REFERENCE	NO.	SHEET NO.
I -5883		UC-3E
DESIGNED BY: DMP		.,,,,,,,,,,,,,,,,,,,,,,,,,,,,,,,,,,,,,,
DRAWN BY: DMP	, III	TH CARO
CHECKED BY: DMP	() ()	Sustaned by: SIO
APPROVED BY:	= Kau	Ldy Hamil =
REVISED:	1111	- TOTTY = :
NORTH CAROLINA DEPARTMENT OF TRANSPORTATION	1/1/1	AZAAODEO 1/217
UTILITIES ENGINEERING SEC. PHONE: (919)707-6690 FAX: (919)250-4151		TY CONSTRUCTION PLANS ONLY

UTILITY CONSTRUCTION

DOCUMENT NOT CONSIDERED FINAL UNLESS ALL SIGNATURES COMPLETED

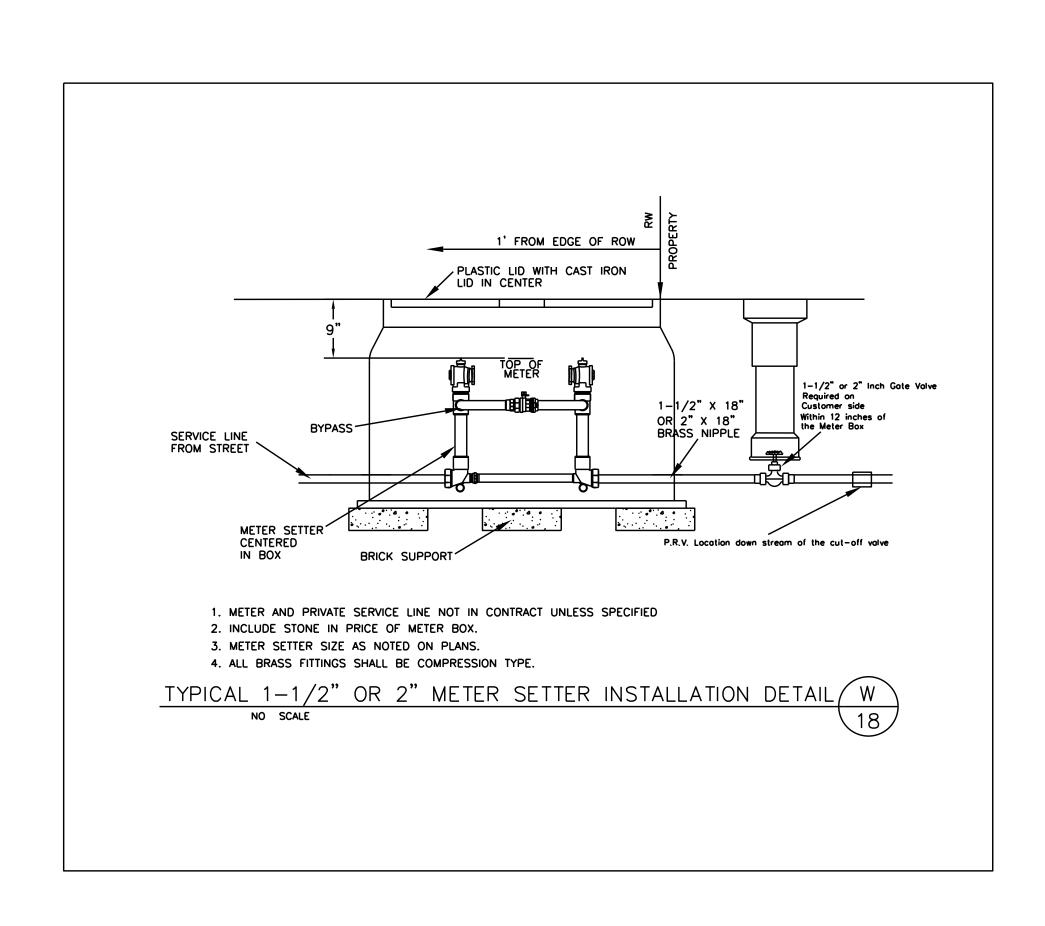

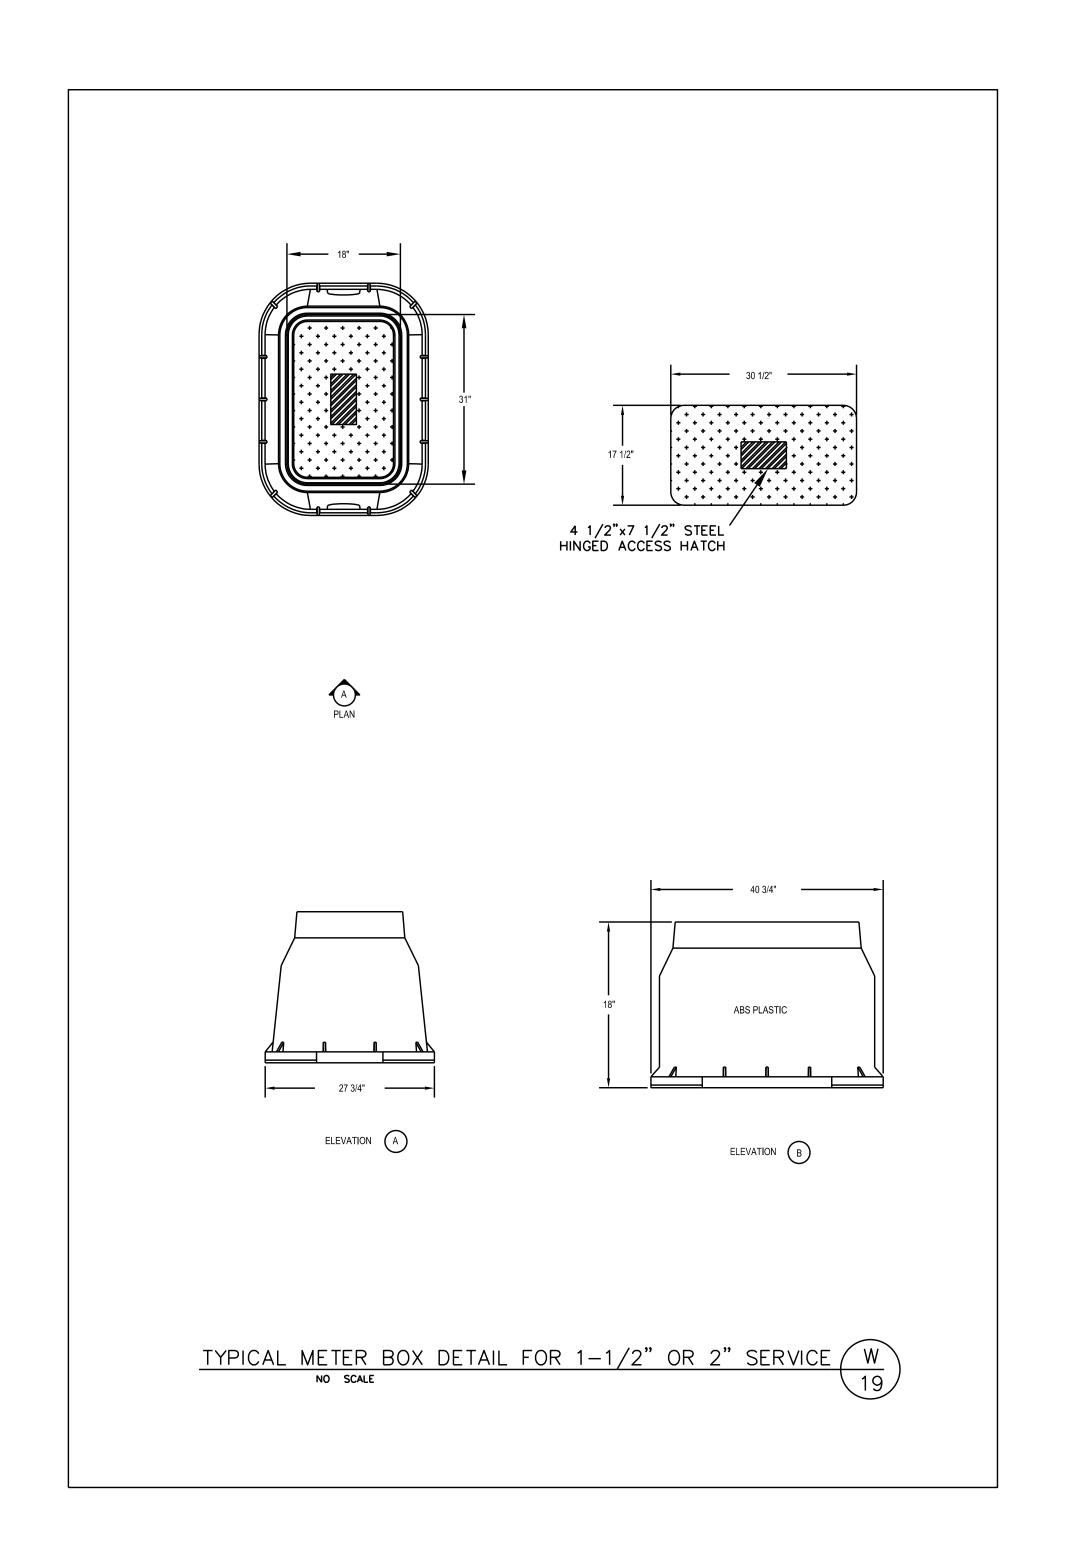

WWW.DMP-INC.COM LICENSE: F-0245