


6/23/16



PROJ. REFERENCE NO.
I-5878

SHEET NO.
X-288

130 140 130 120 110 100 90 80 70 60 50 40 30 20 10 0 10 20 30 40 50 60 70 80 90 100 110 120 130 140 150

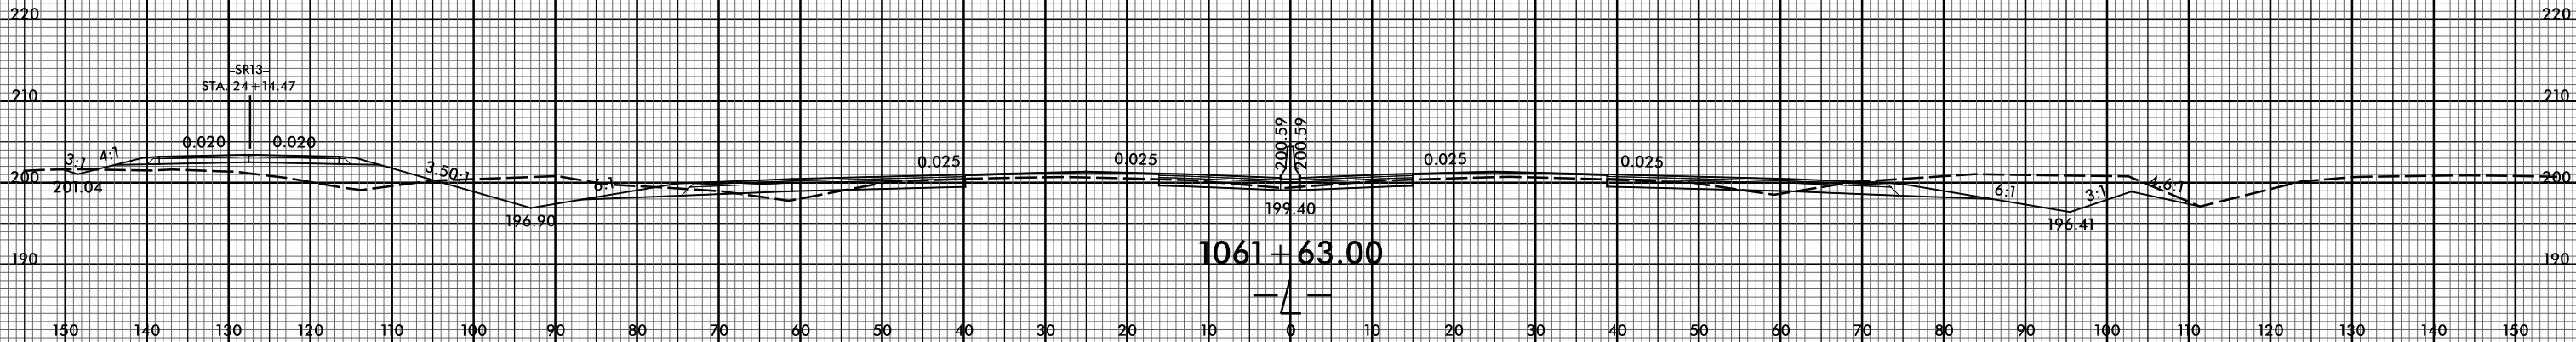

I:\MAP-2021\19136
 P:\Roadway\XSC\I-5986B_RDY_XPL_L2.dgn
 \$\$\$SERNAME\$\$\$