


6/23/16



PROJ. REFERENCE NO. I-5878

SHEET NO. X-347

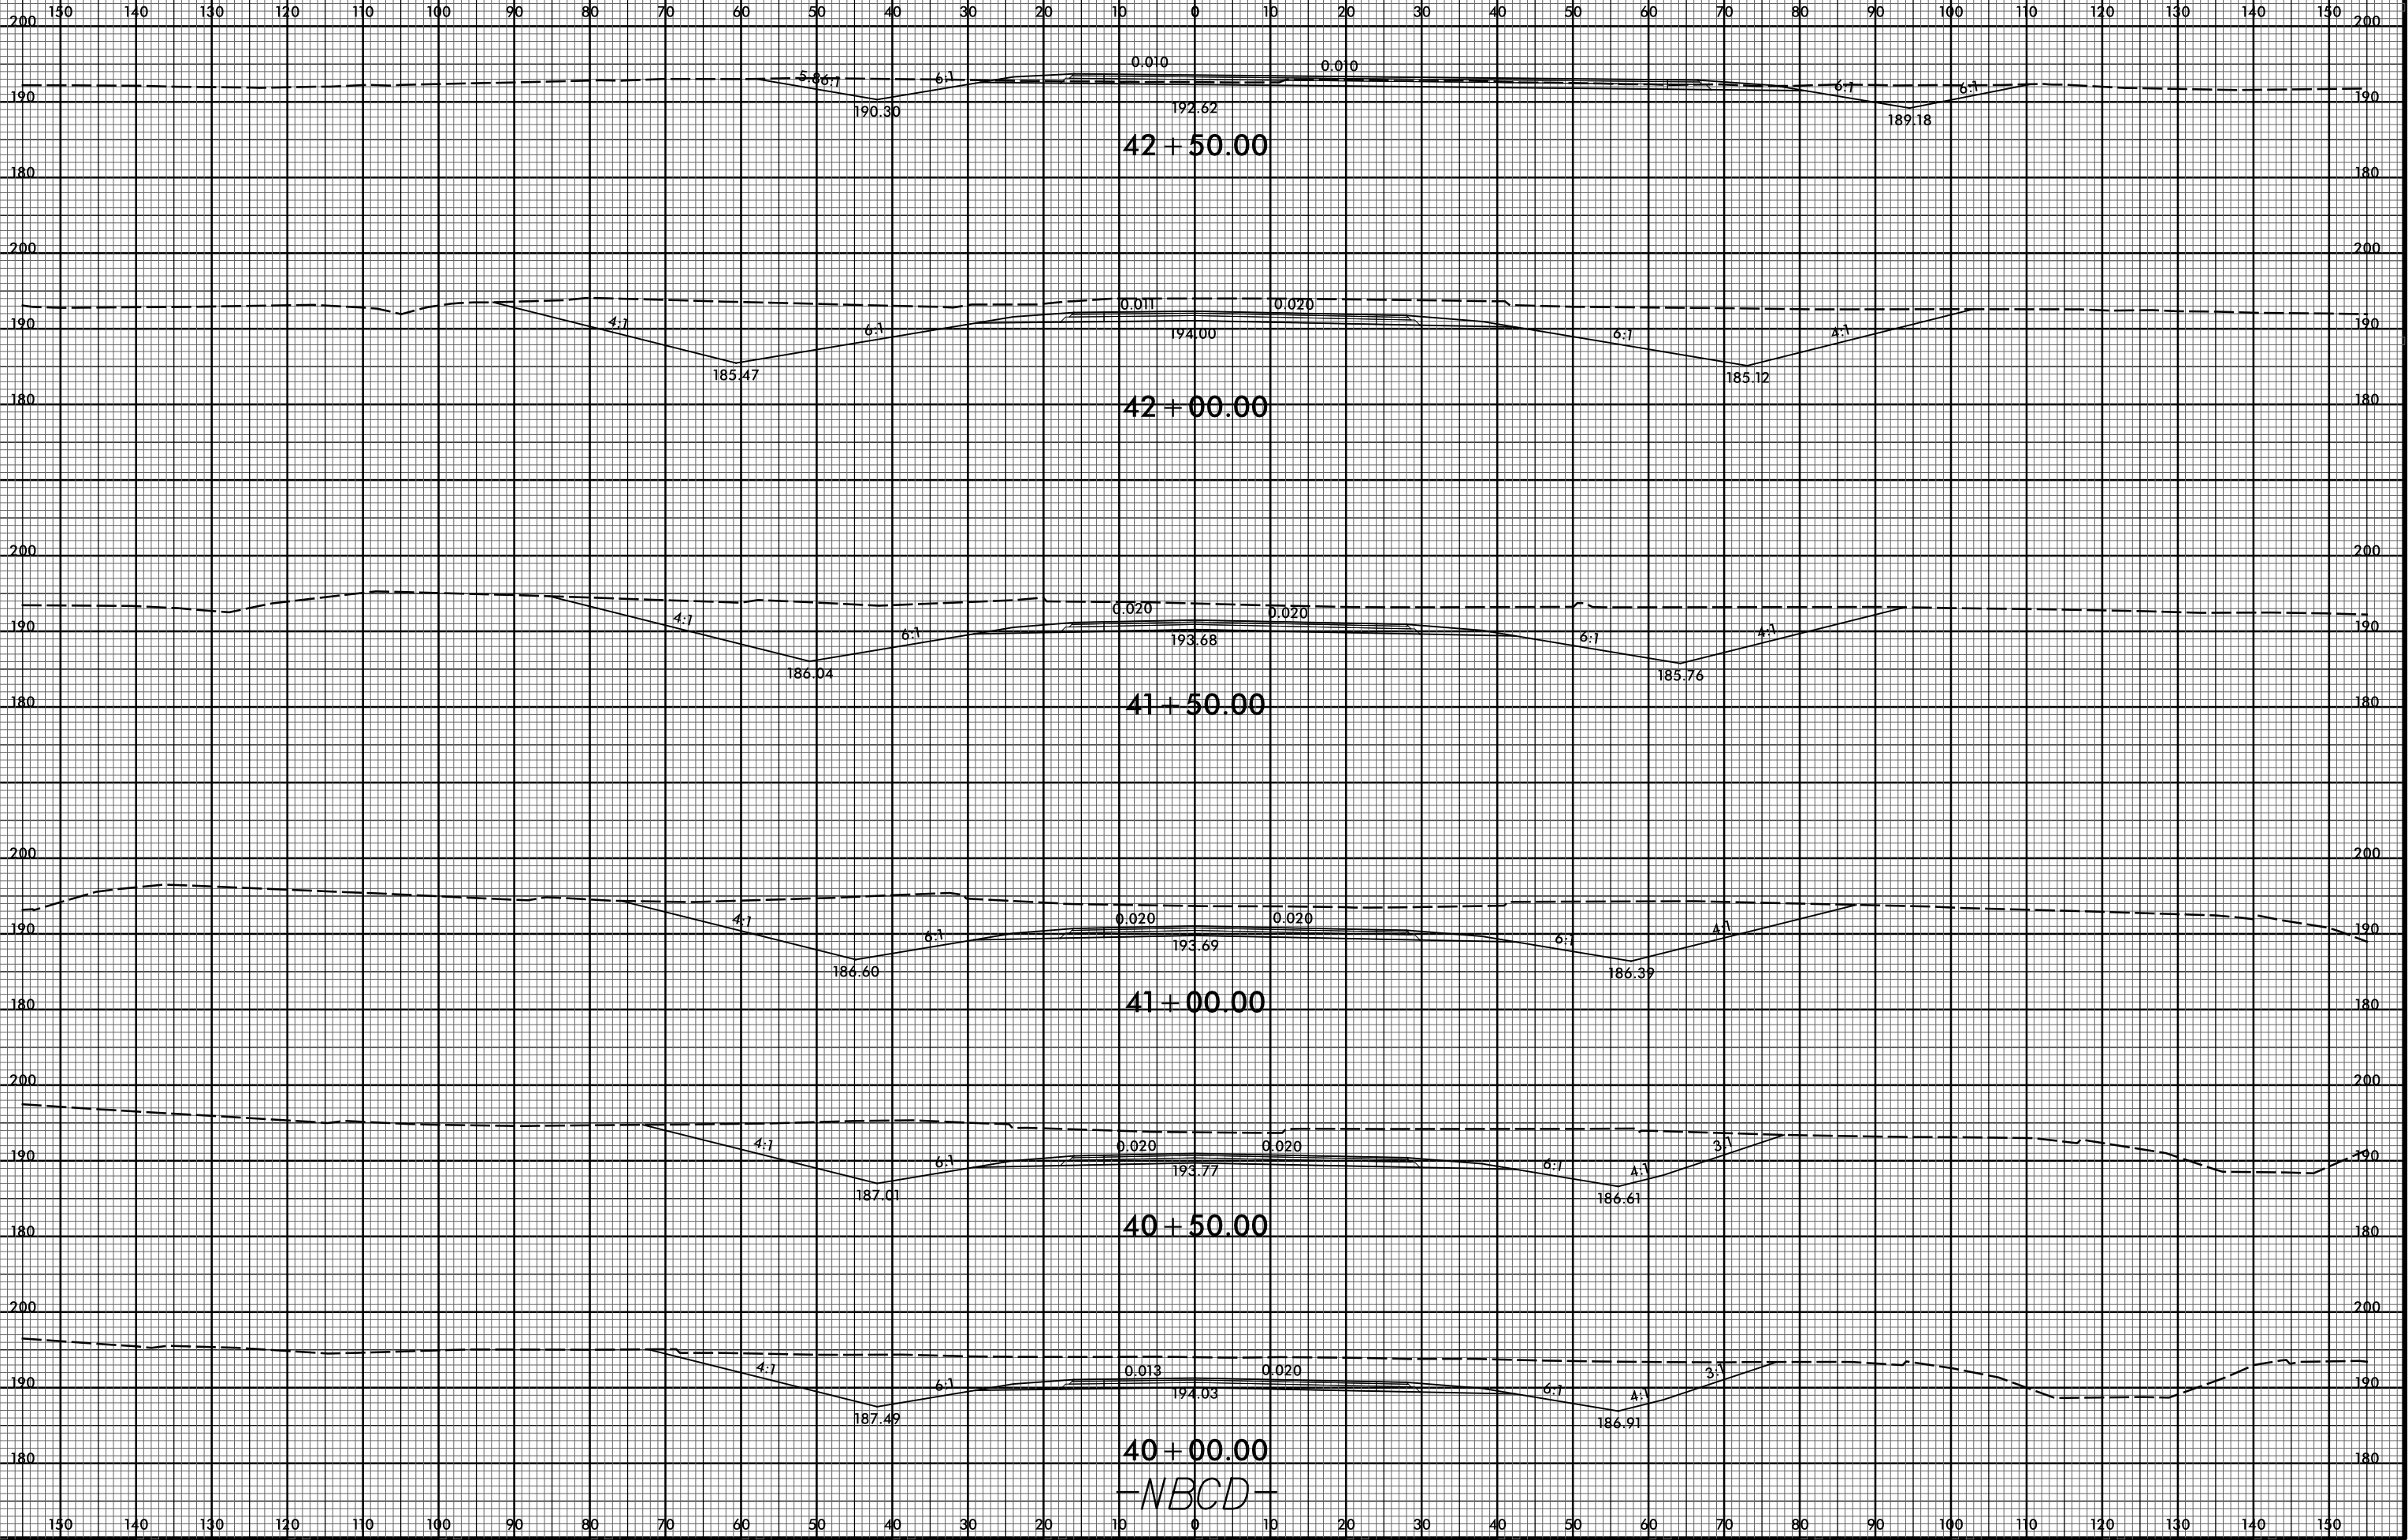

I:\MAR-2021\1937  
F:\Roadway\XSC\I-5986B\_RDY\_XPL\_NB\CD.dgn  
USER:RAME

40+00.00  
-NBCD-