



6/23/16

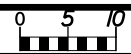

PROJ. REFERENCE NO. 1-5883 SHEET NO. X-547

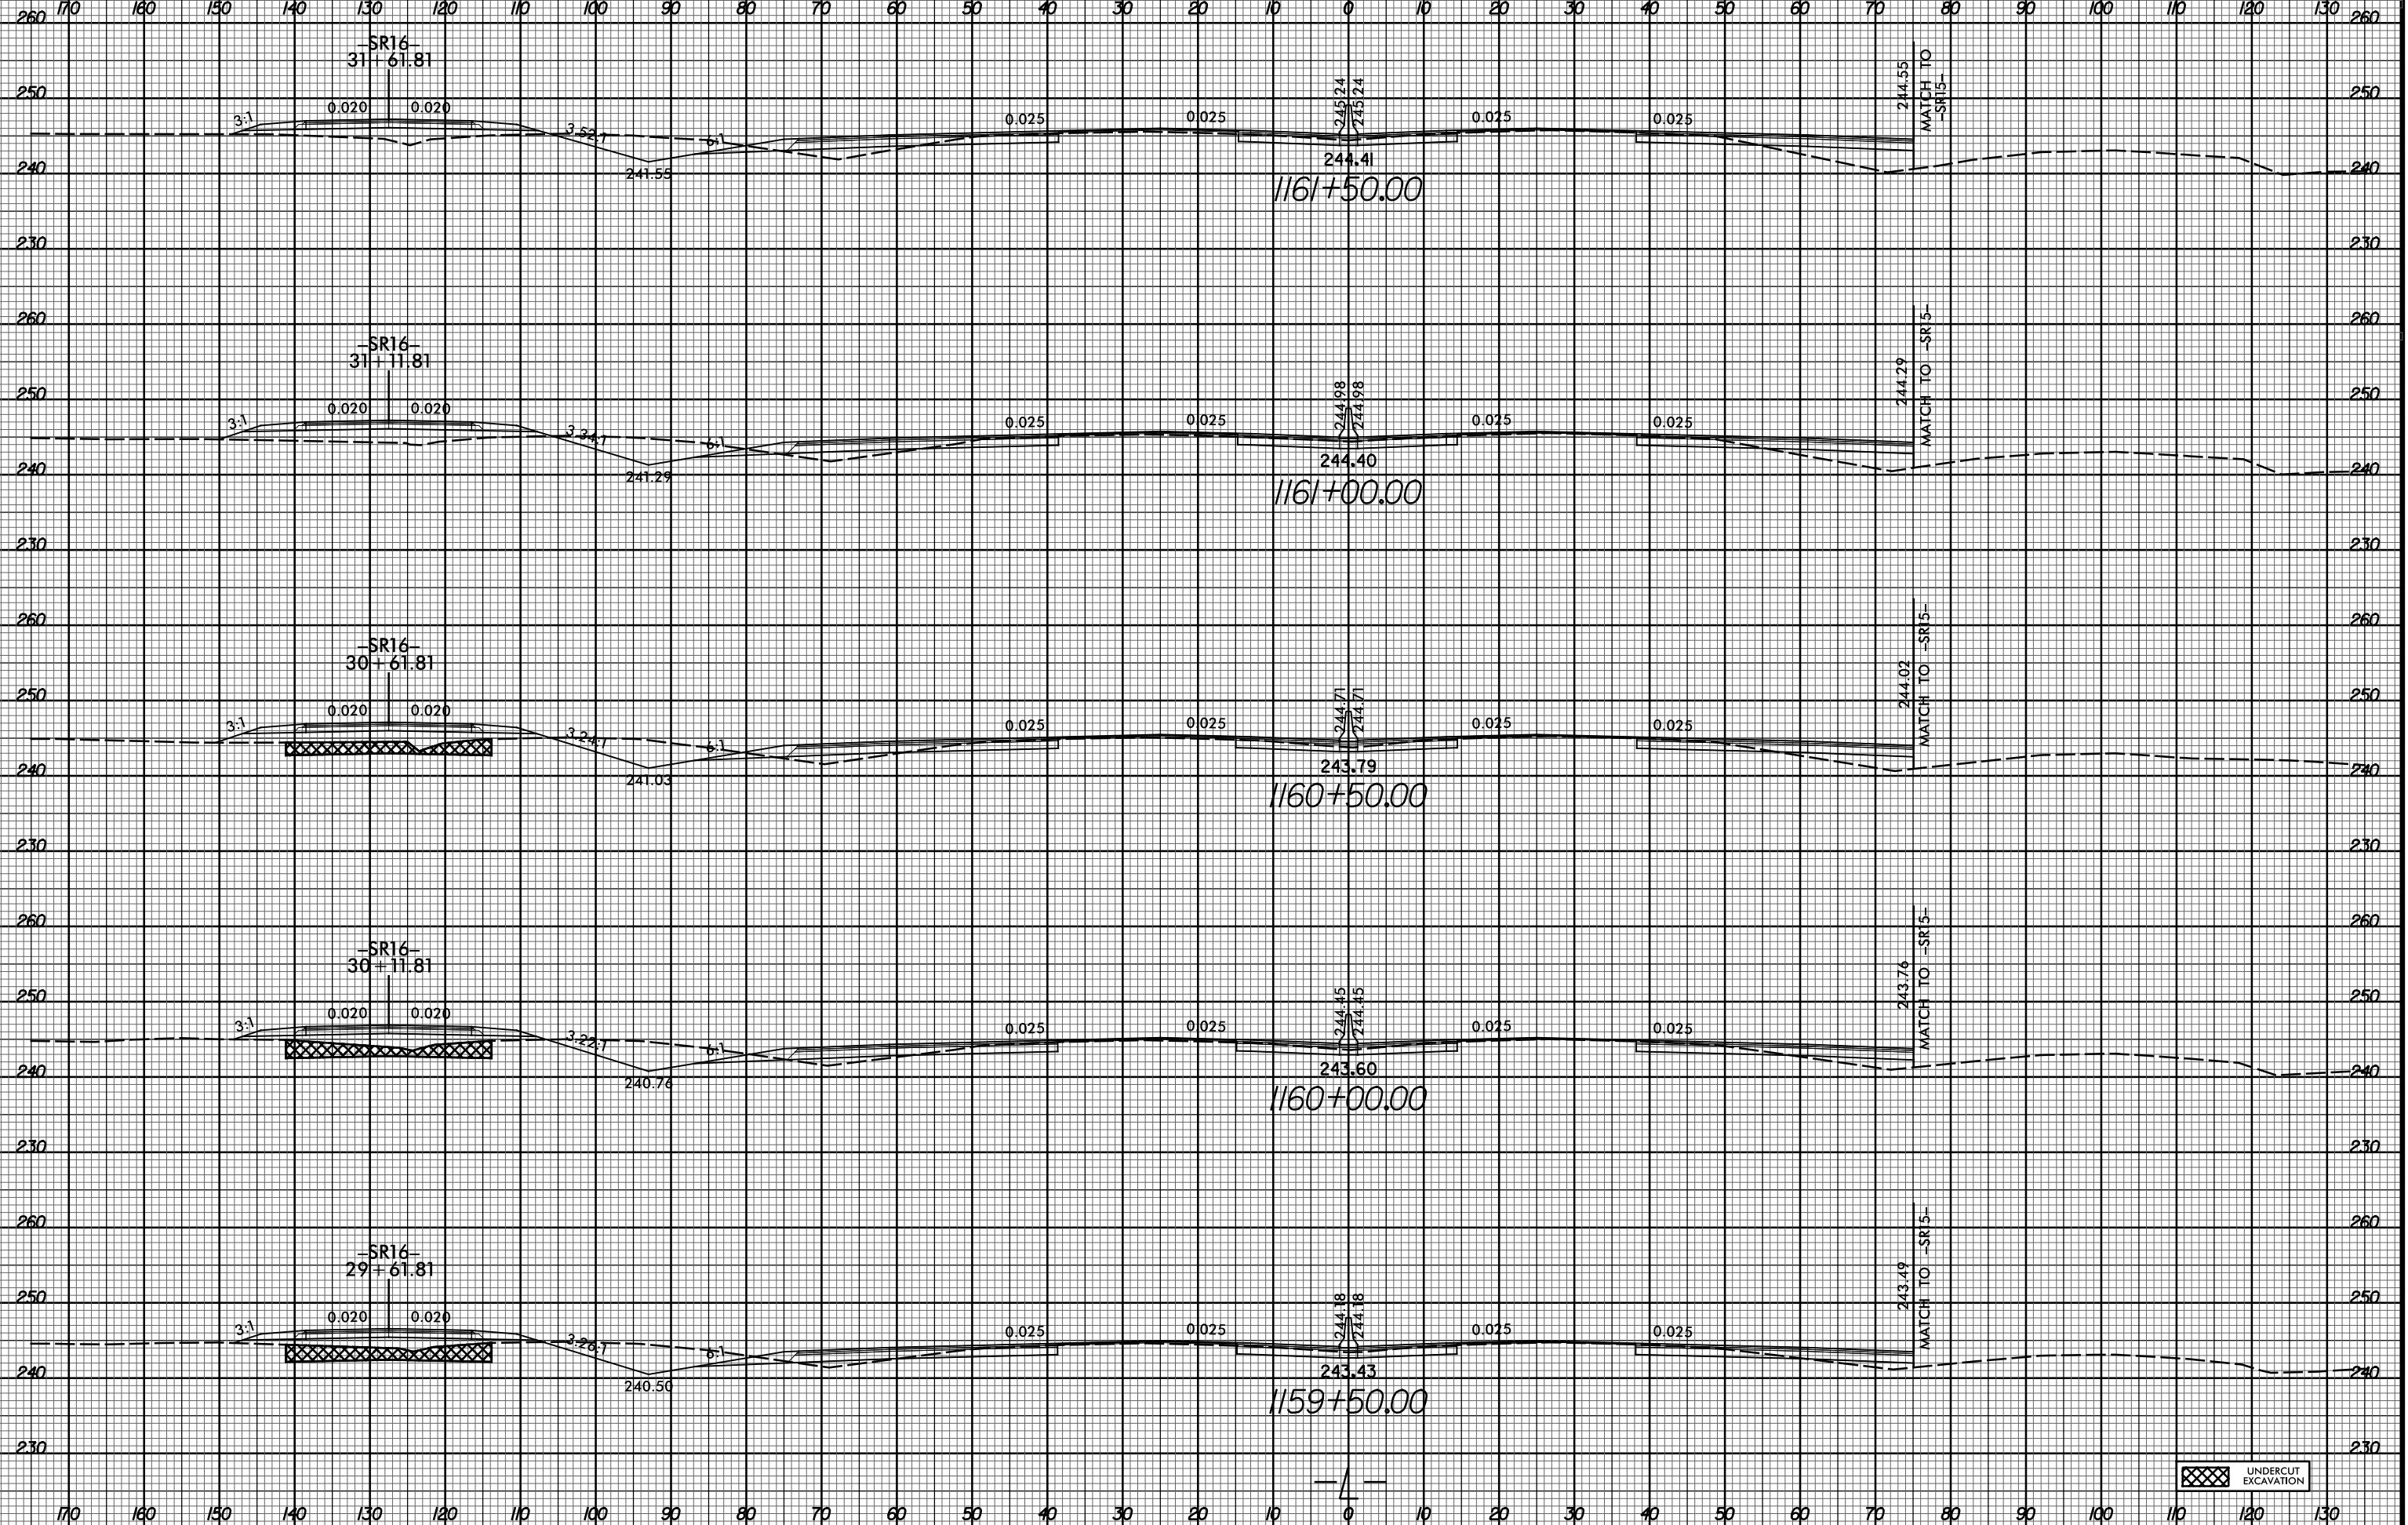

I:\MAP-2021\1941\Foodway\SCN-5988B-RDY\_XPL\_L3.dgn

UNDERCUT EXCAVATION