



6/23/16

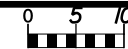

PROJ. REFERENCE NO.
1-5883

SHEET NO.
X-624

150 140 130 120 110 100 90 80 70 60 50 40 30 20 10 0 10 20 30 40 50 60 70 80 90 100 110 120 130 140 150

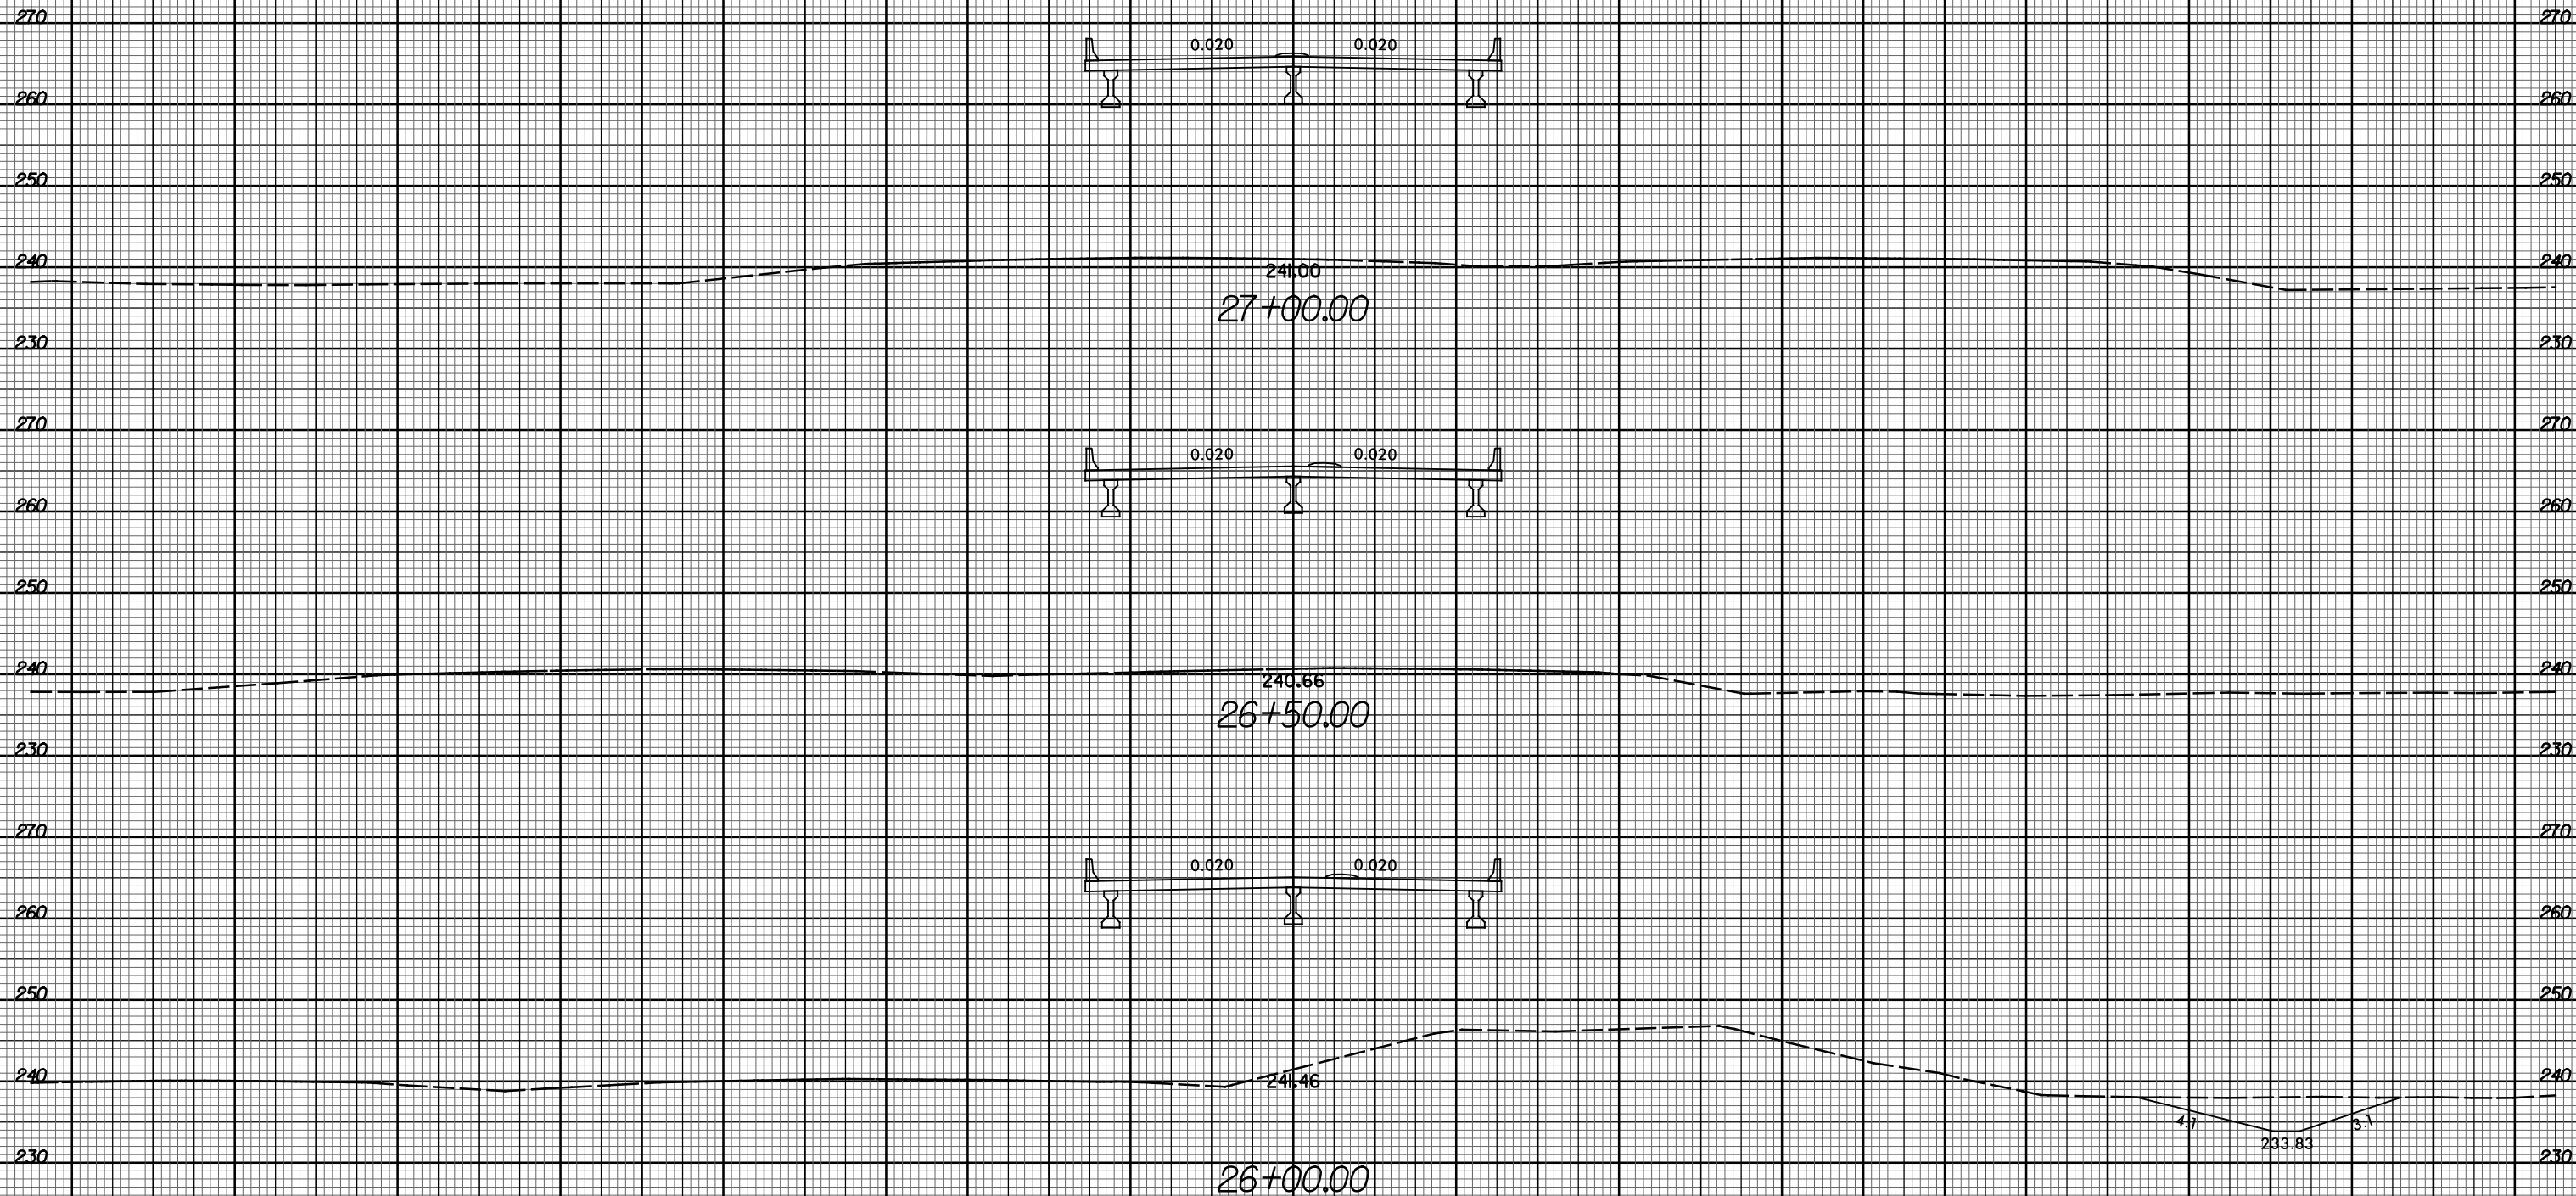

150 140 130 120 110 100 90 80 70 60 50 40 30 20 10 0 10 20 30 40 50 60 70 80 90 100 110 120 130 140 150

I:\MAR-2021\1942
4:1702\PLAN
1-5883\RDY_XPL_Y17.dgn
SUBSTANTIAL

-Y17-