



6/23/16

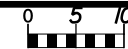

PROJ. REFERENCE NO.  
I-5883

SHEET NO.  
X-627

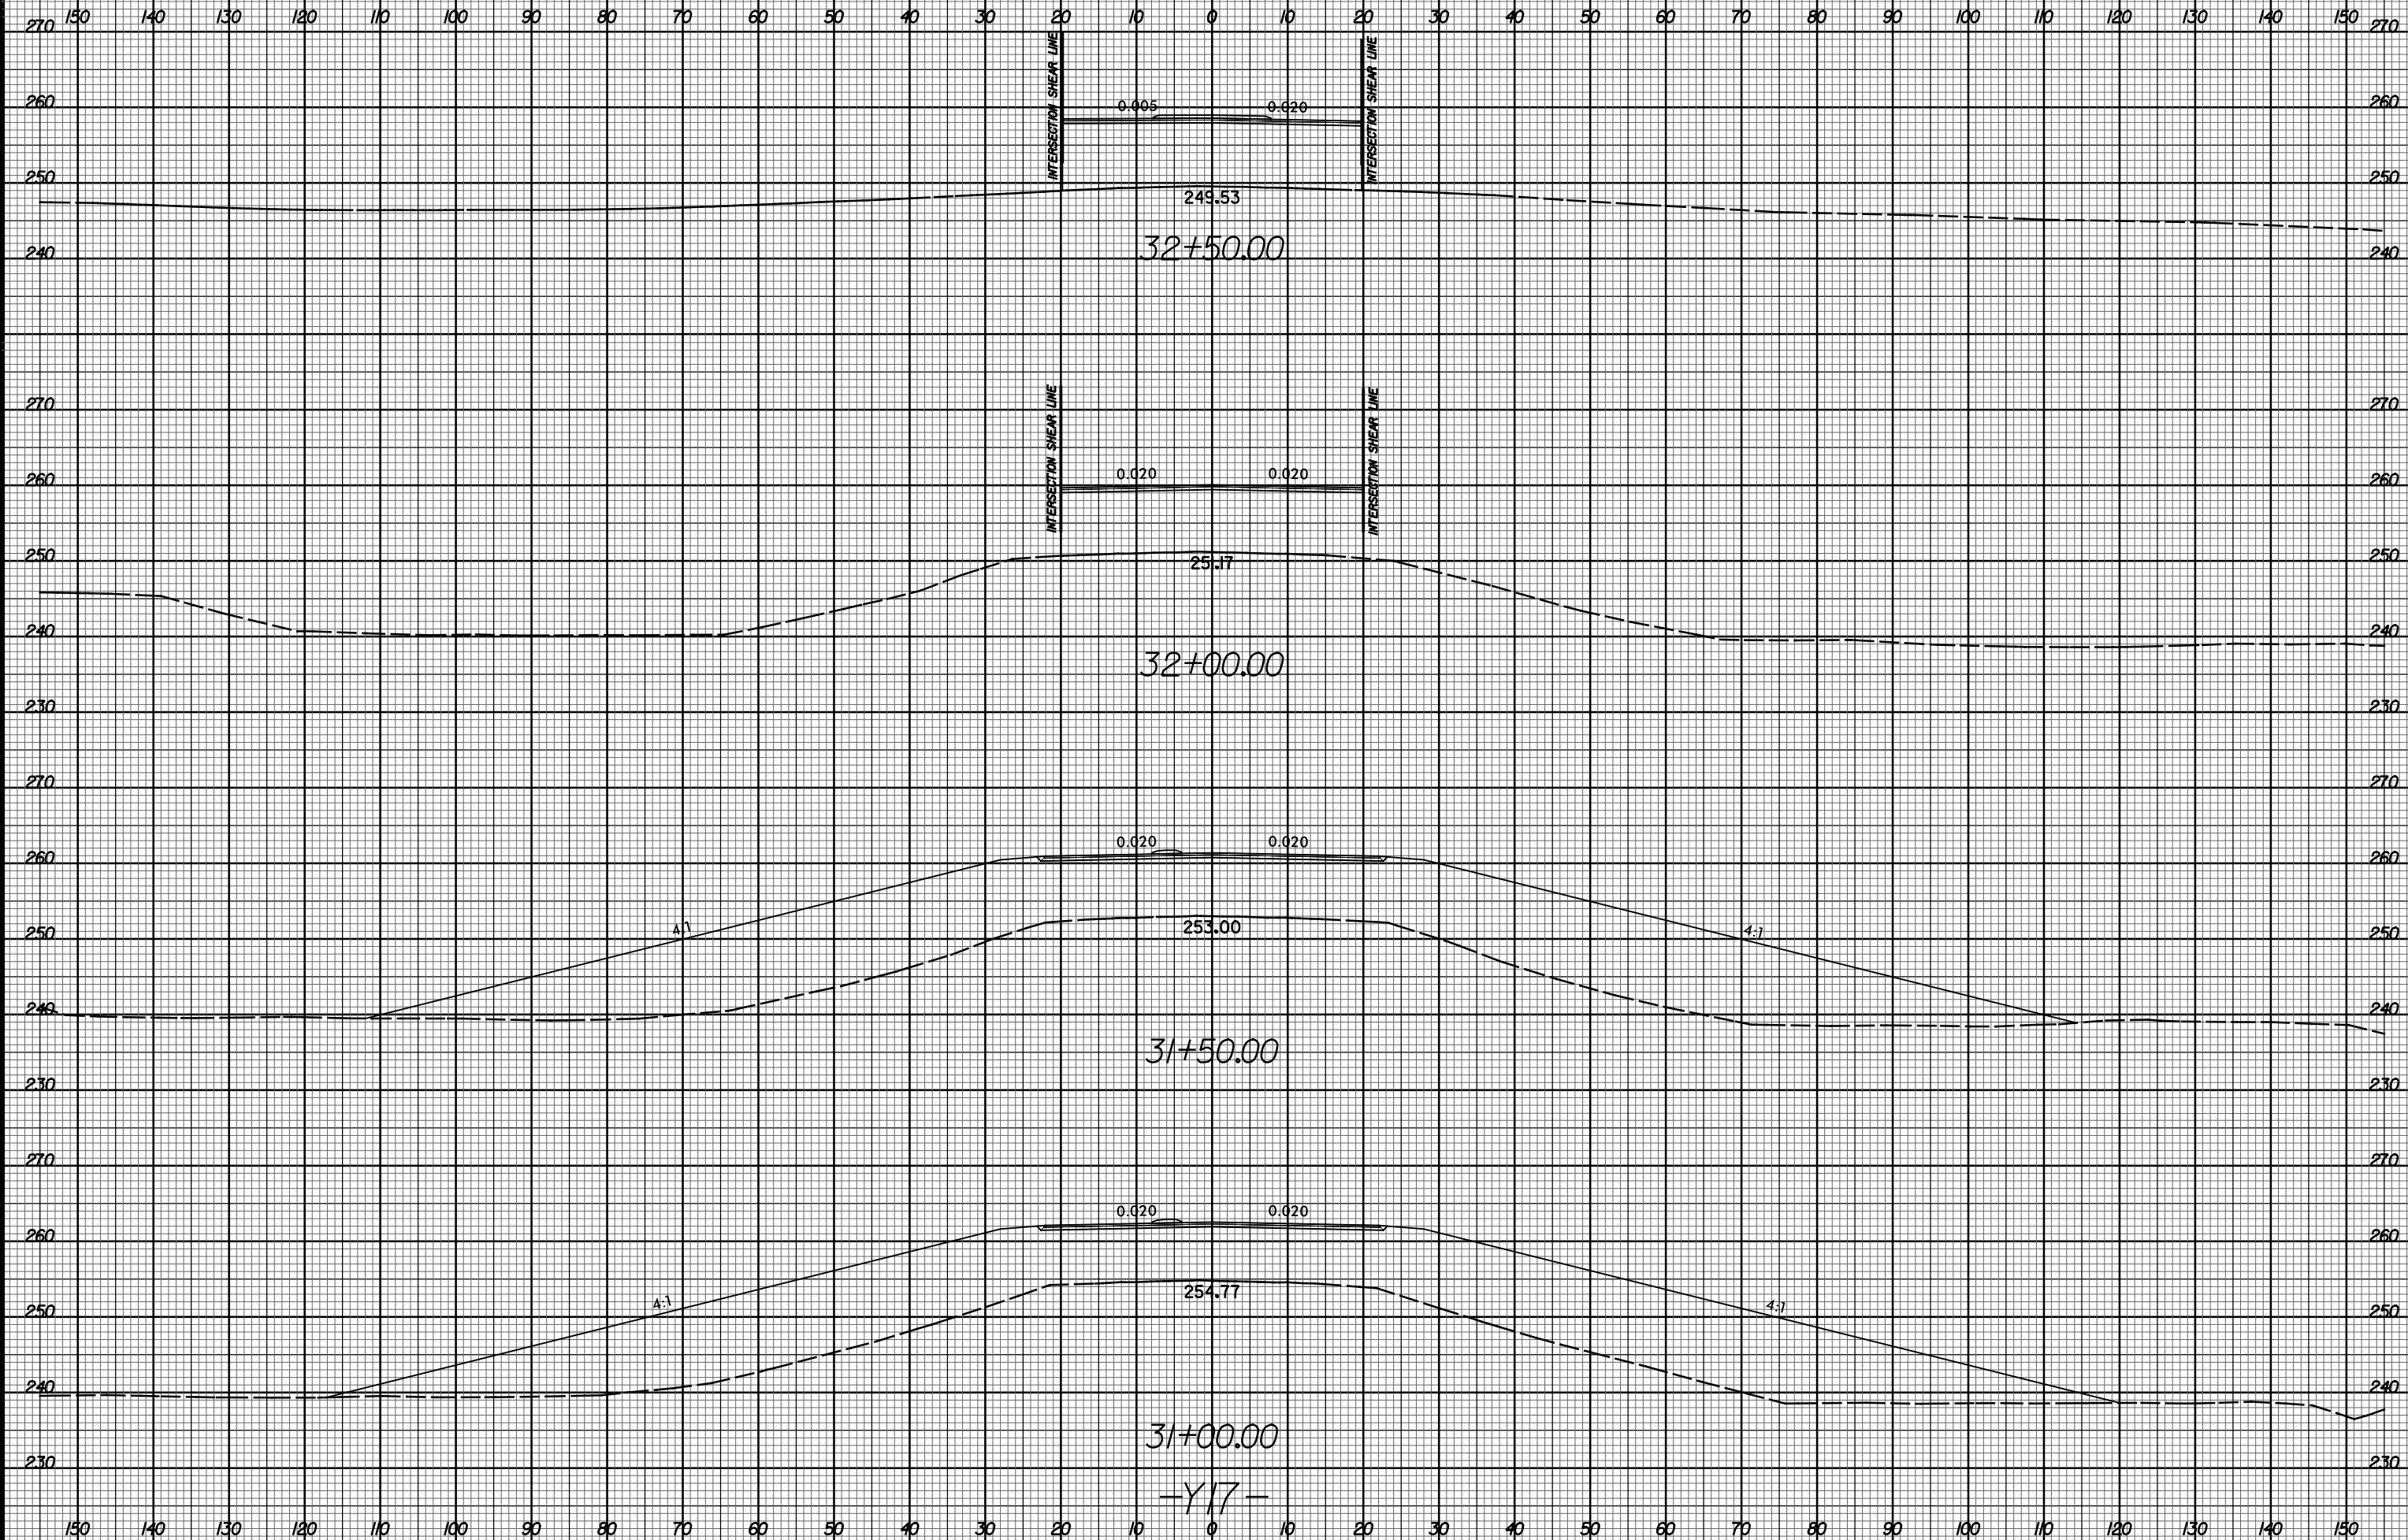

I:\MAR-2021\1942  
4:1\PROJECT\X-627  
I-5883\RDY\_XPL\_Y17.dgn  
\$\$\$\$\$