



6/23/16

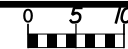


PROJ. REFERENCE NO.
1-5883

SHEET NO.
X-629

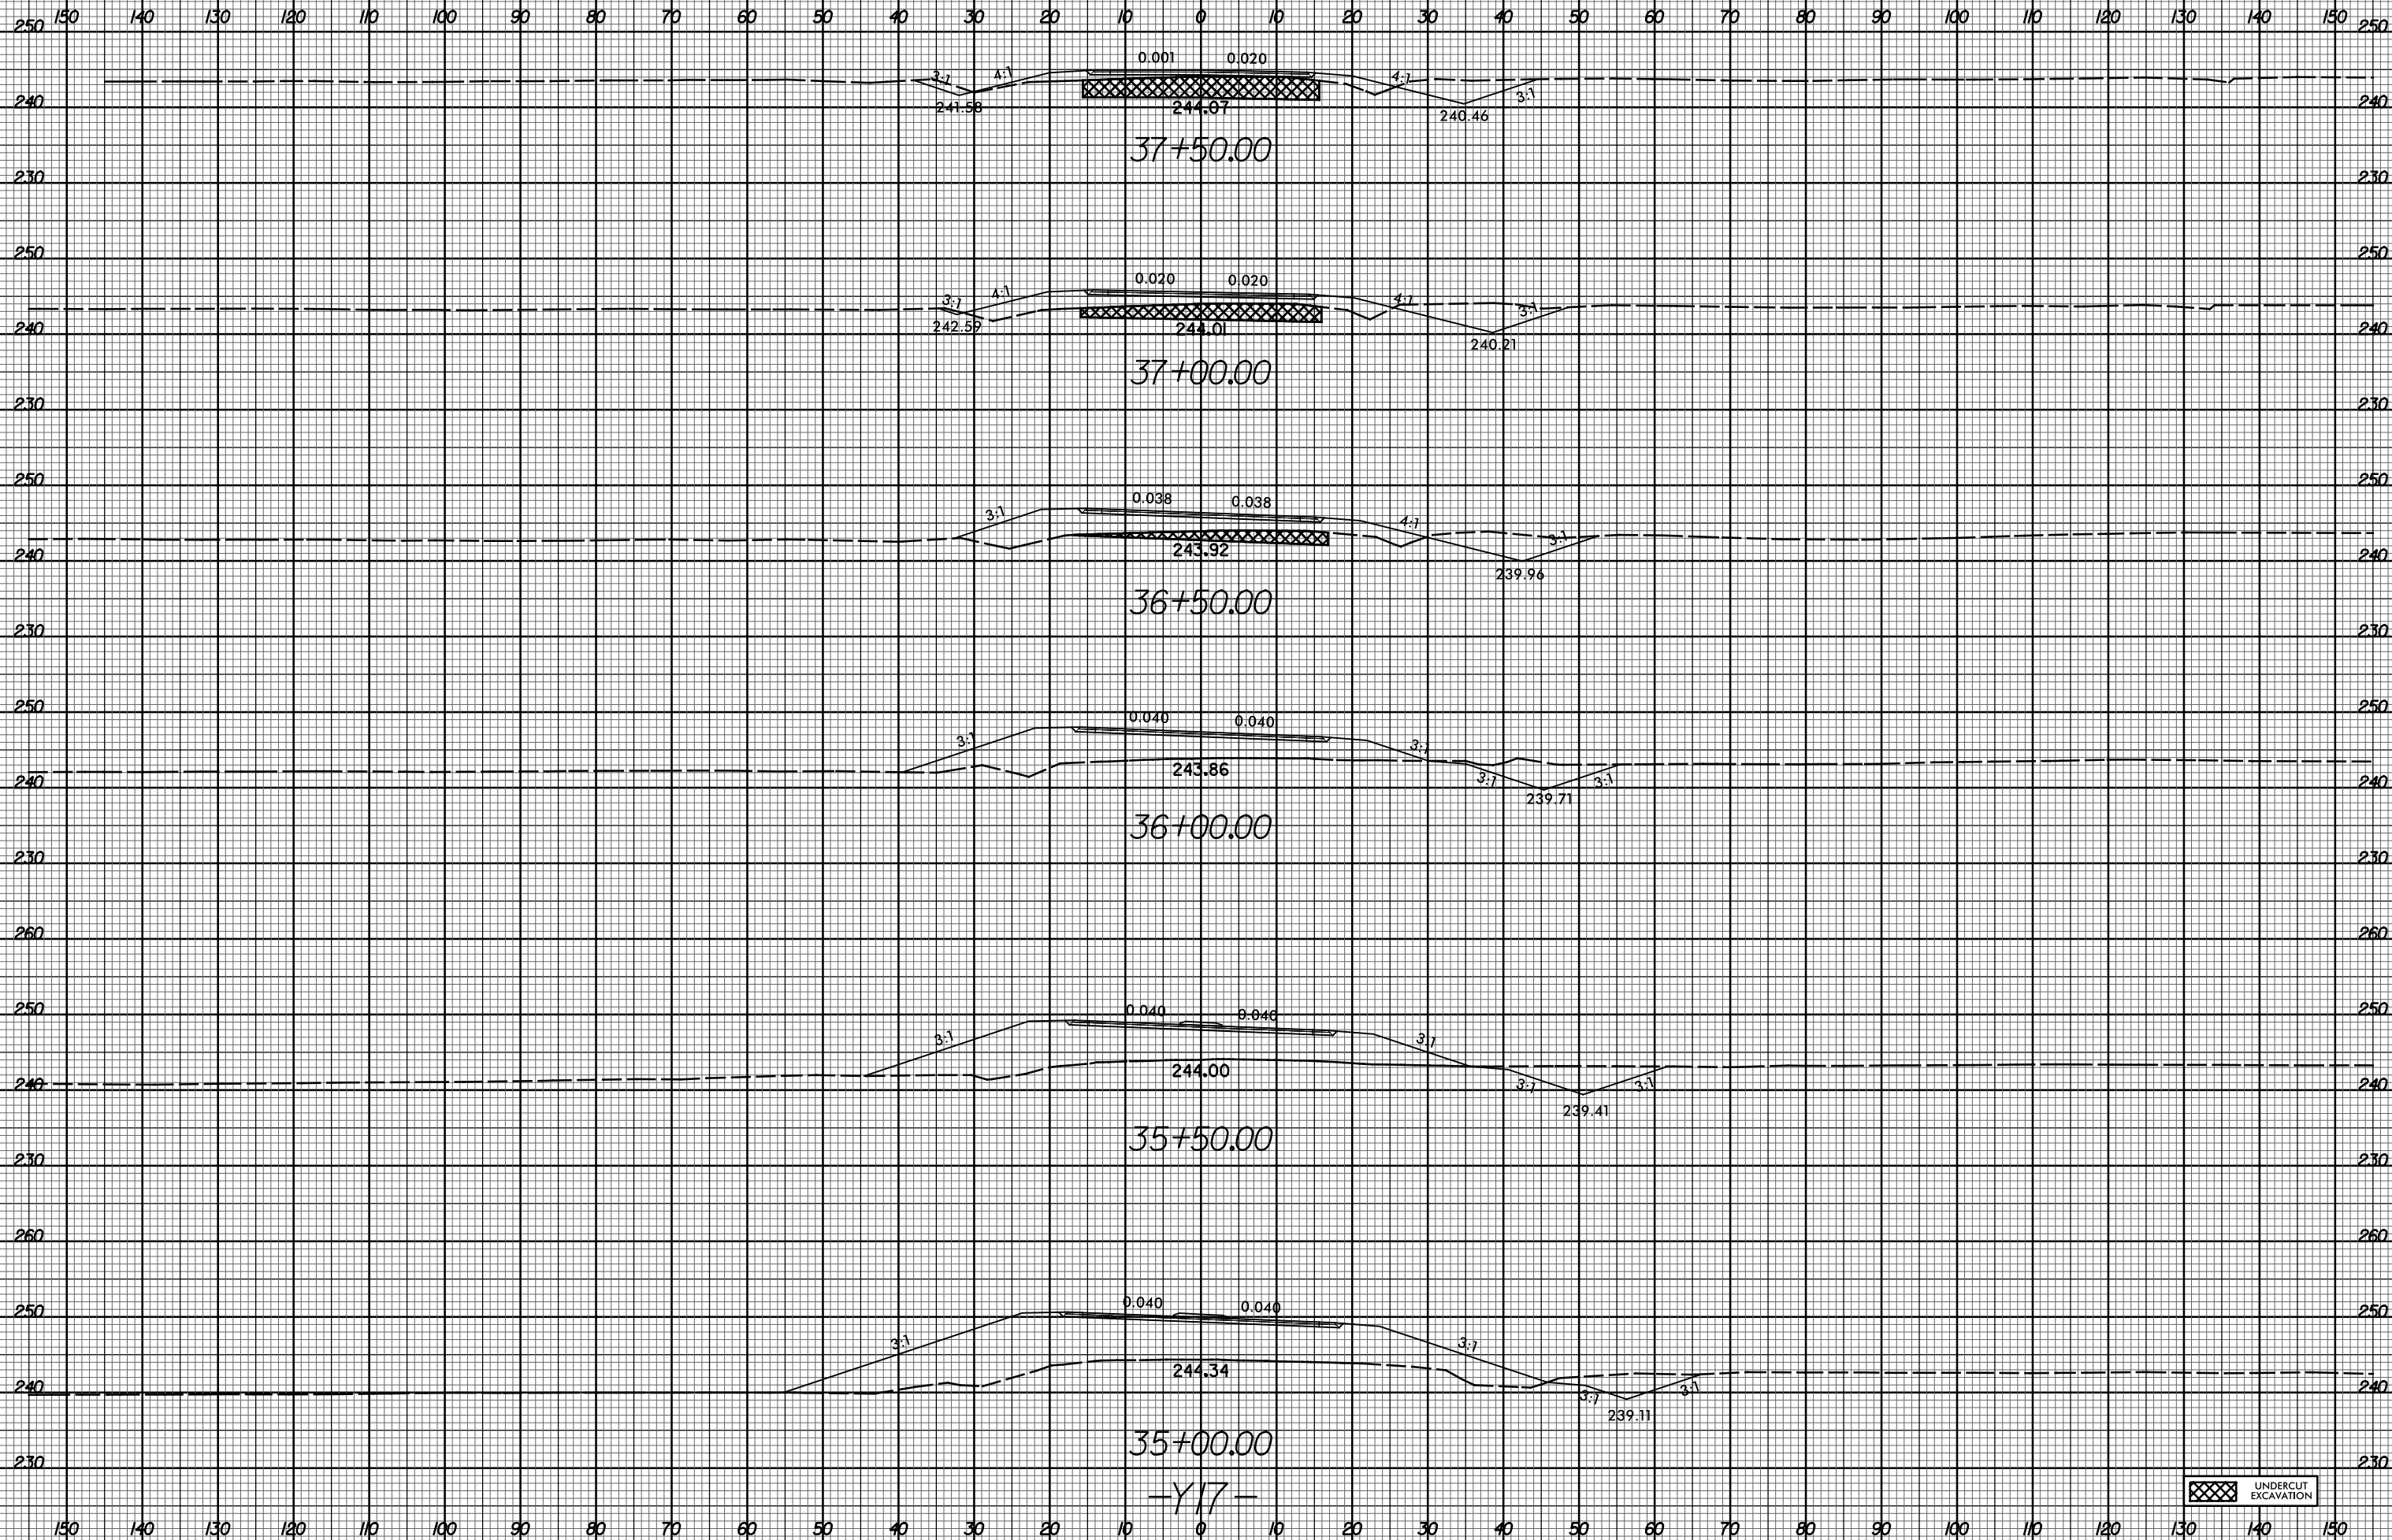

I:\MAR-2021\1942
1-5883\1-5883-RDY_XPL_Y17.dgn

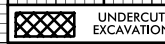

UNDERCUT EXCAVATION

-Y17-