






6/23/16



PROJ. REFERENCE NO.
I-5883

SHEET NO.
X-664

220 150 140 130 120 110 100 90 80 70 60 50 40 30 20 10 0 10 20 30 40 50 60 70 80 90 100 110 120 130 140 150 220

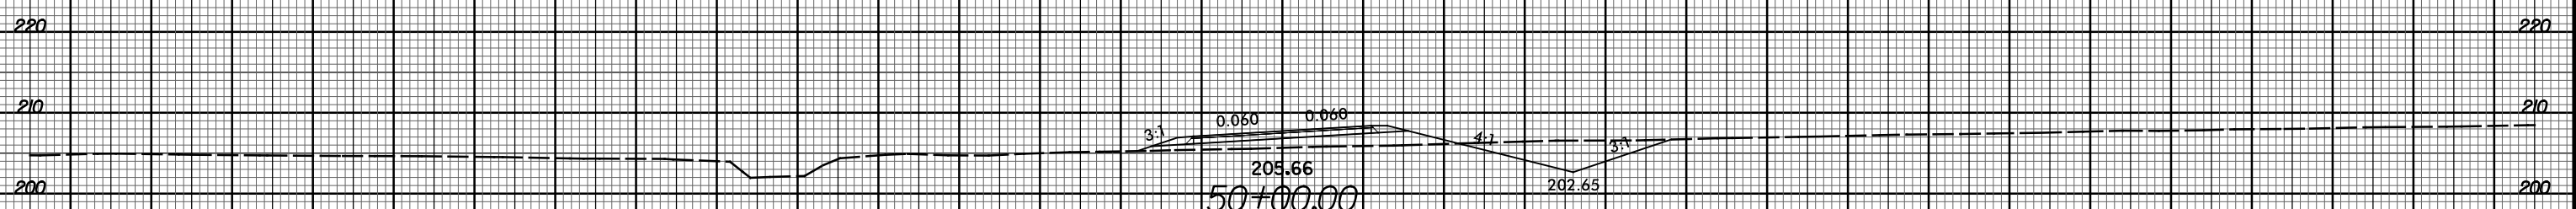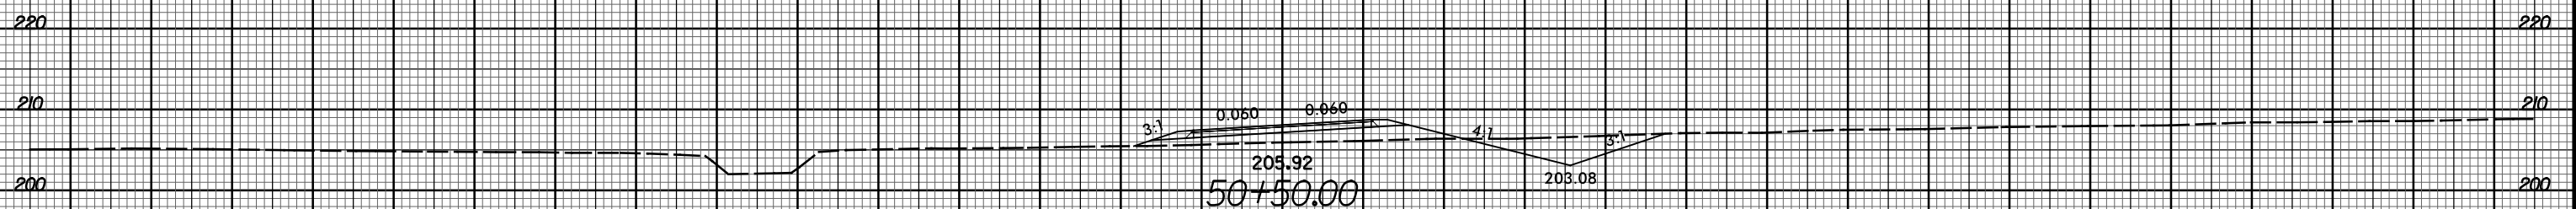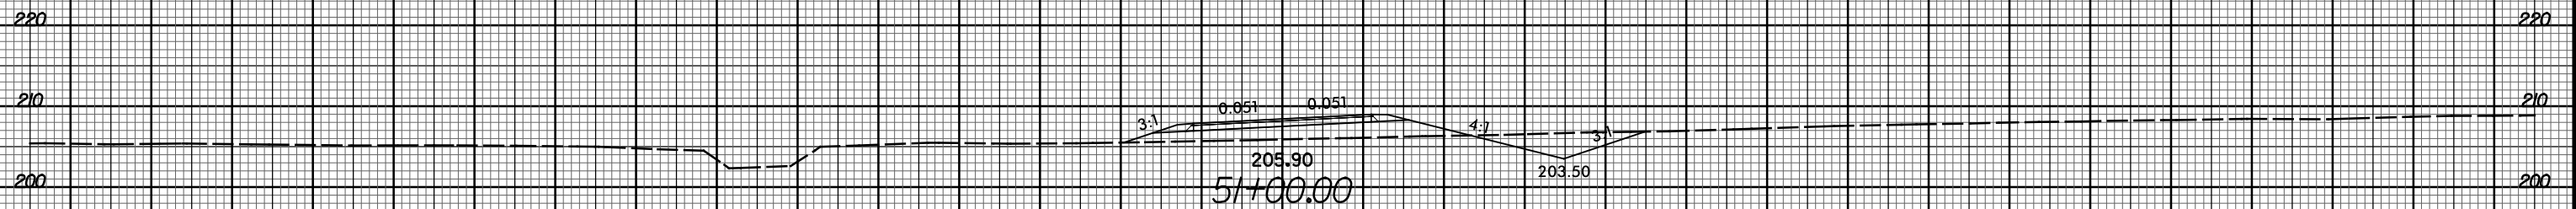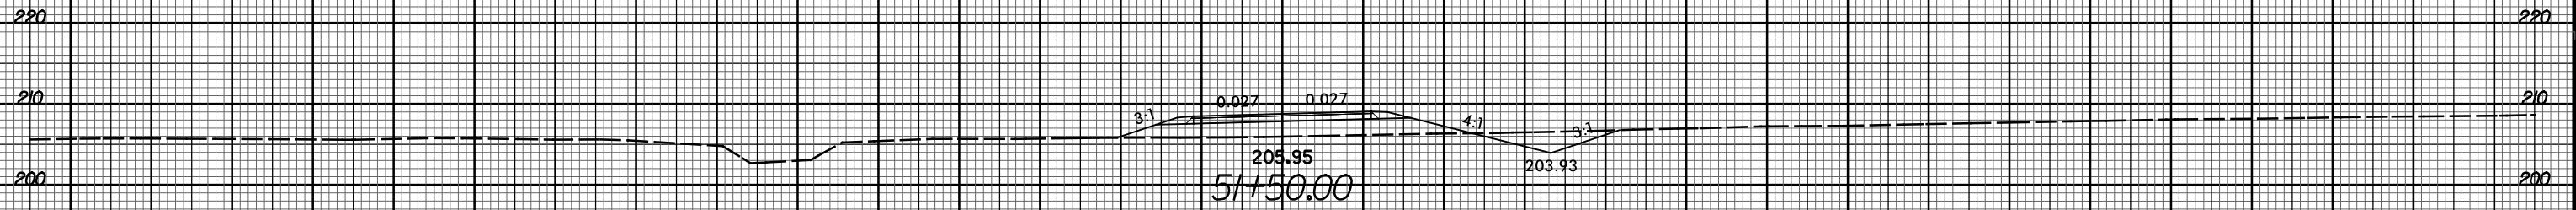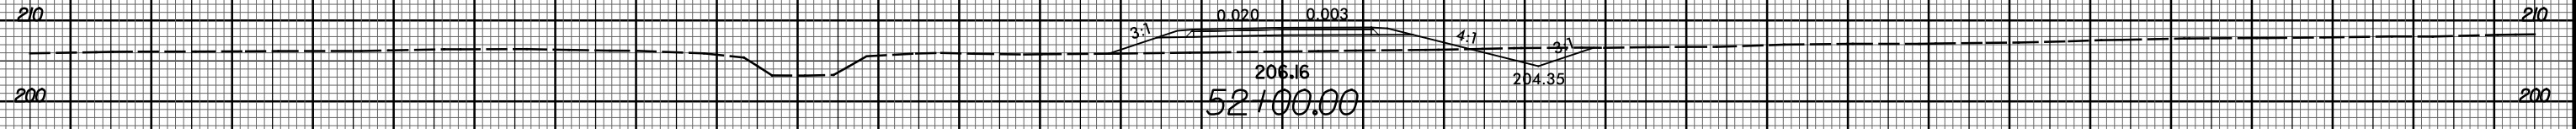

-SR13-

I:\MAP-2021\1942
R:\Roadway\YSC\I-5986B_RDY_XPL_SR13.dgn
\$\$\$\$\$USERNAME\$\$\$\$\$

150 140 130 120 110 100 90 80 70 60 50 40 30 20 10 0 10 20 30 40 50 60 70 80 90 100 110 120 130 140 150