


6/23/16

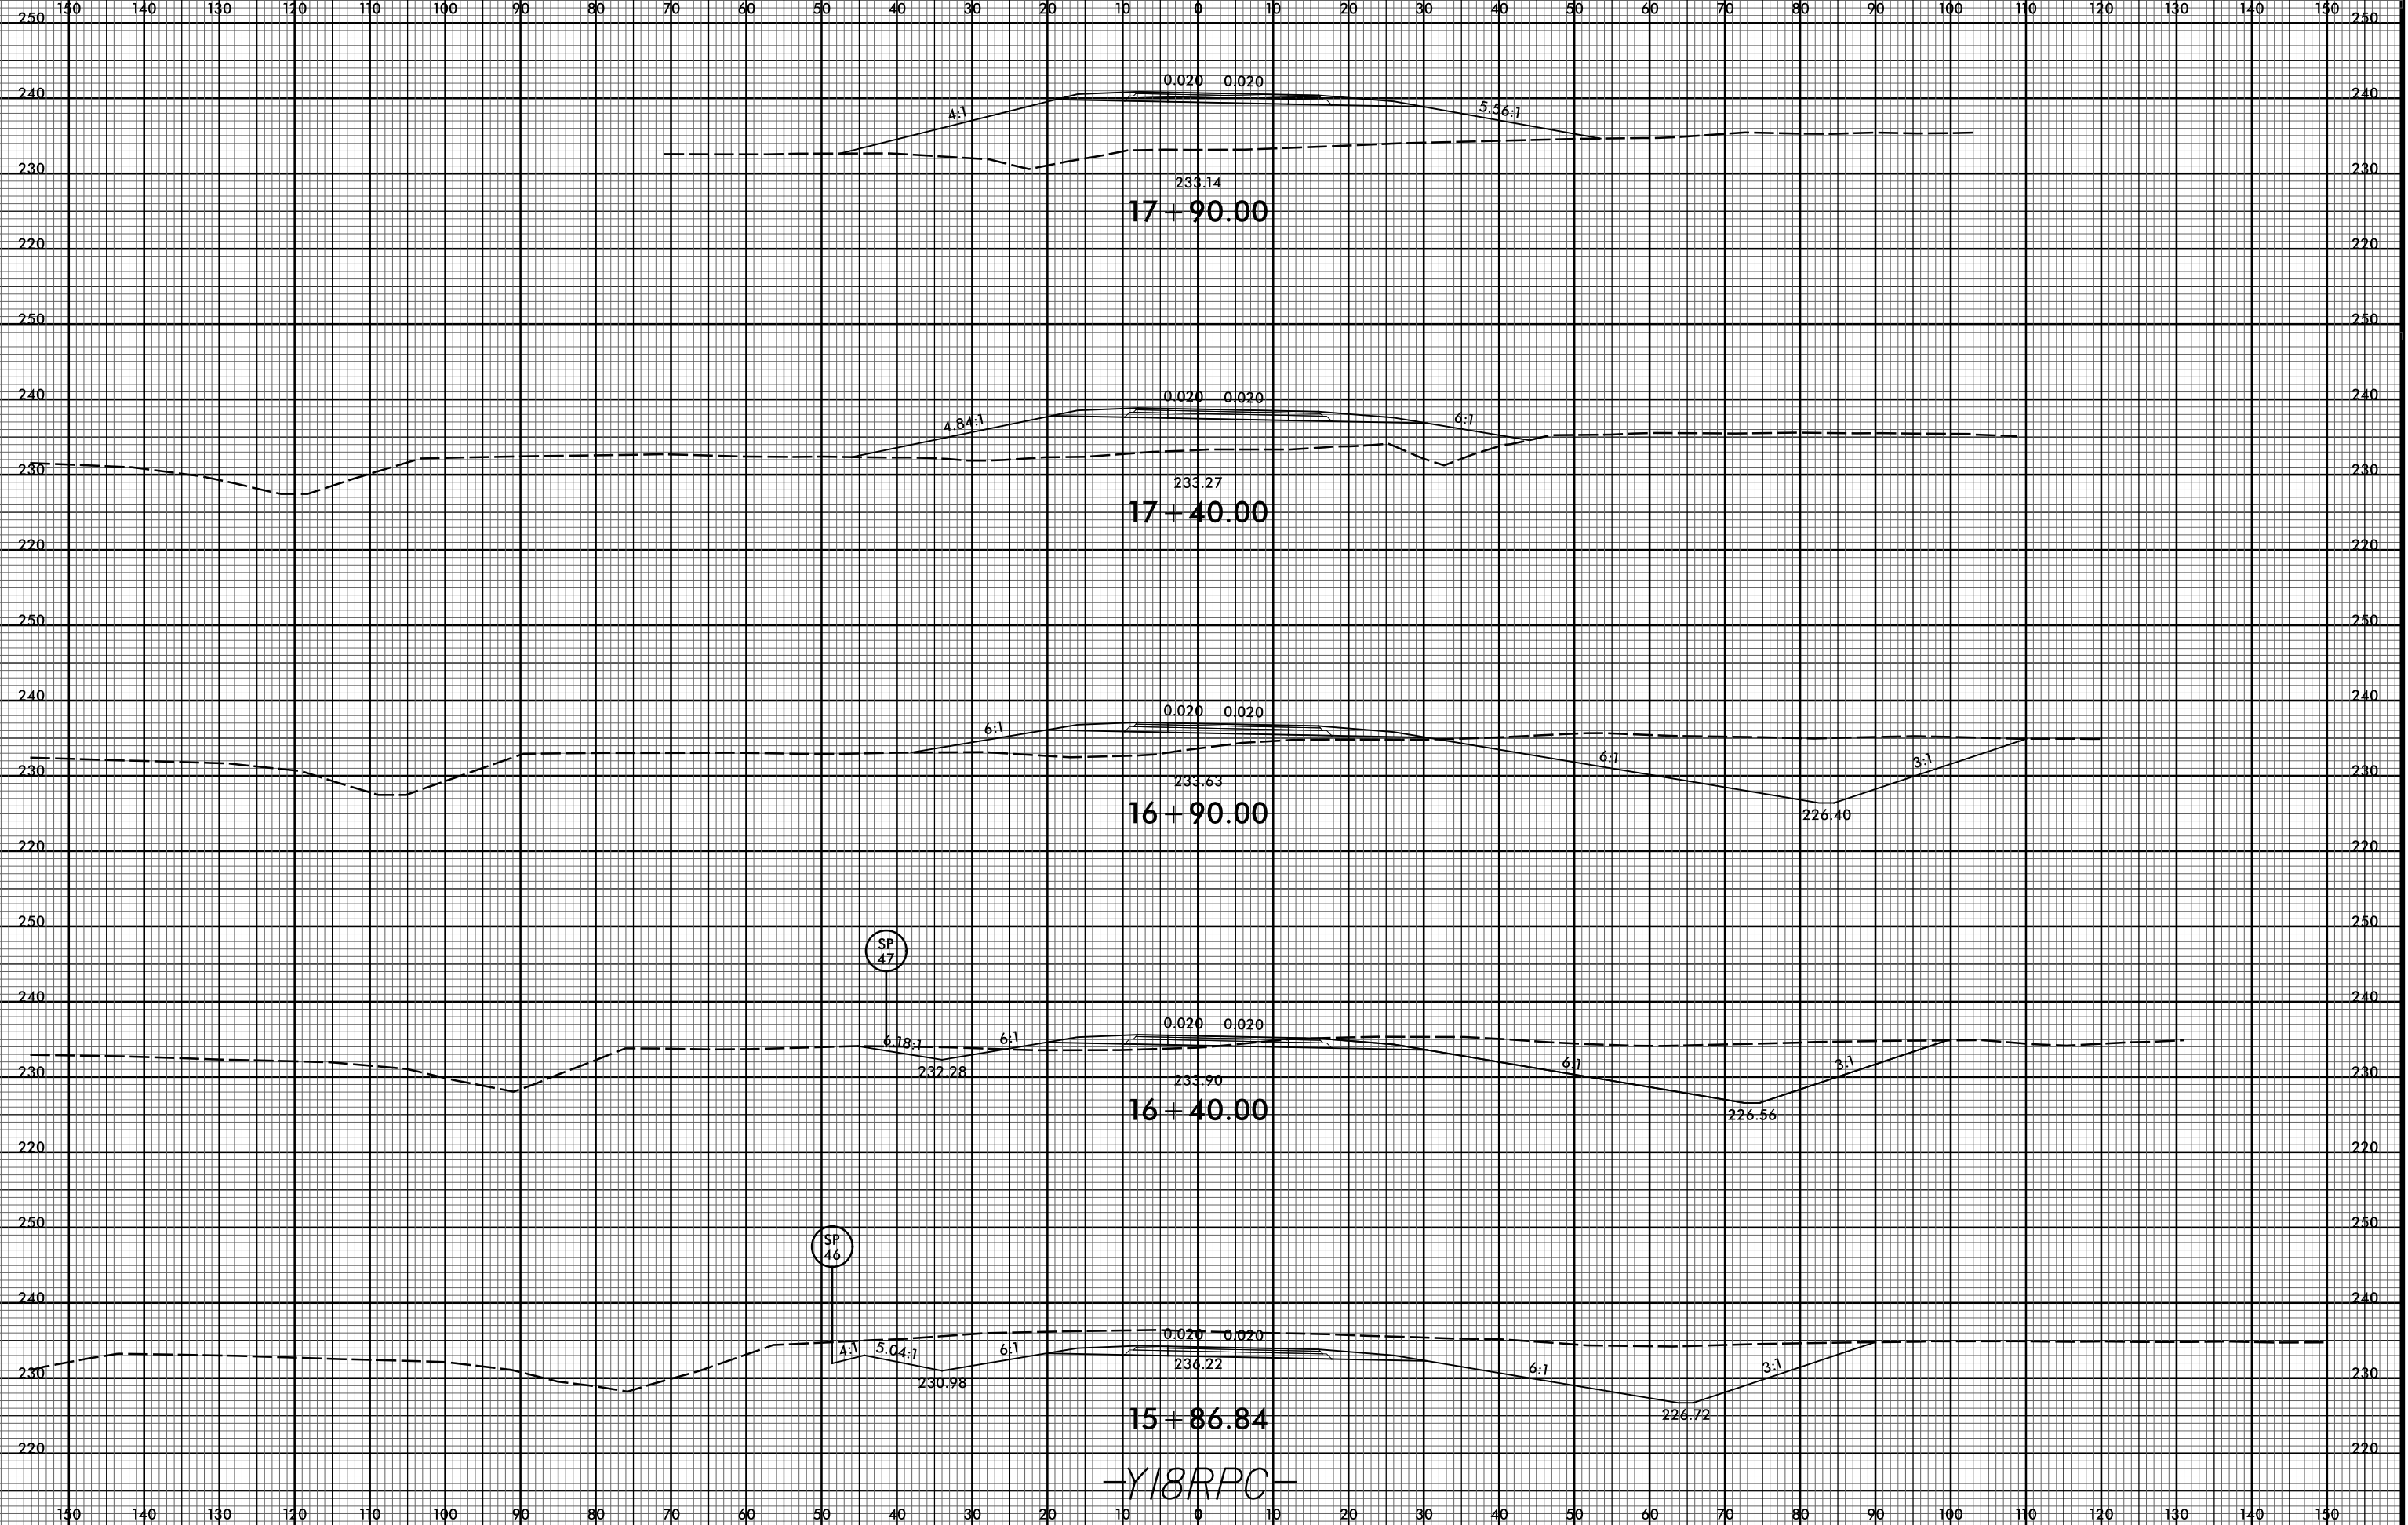

PROJ. REFERENCE NO.
I-5986B

SHEET NO.
X-898



I:\MAP-2021\19453
R:\Roadway\XSC\I-5986B_RDY_XPL_Y18RPC.dgn
\$\$\$\$\$USERNAME\$\$\$\$\$