


6/23/16



PROJ. REFERENCE NO.  
I-5986B

SHEET NO.  
X-976

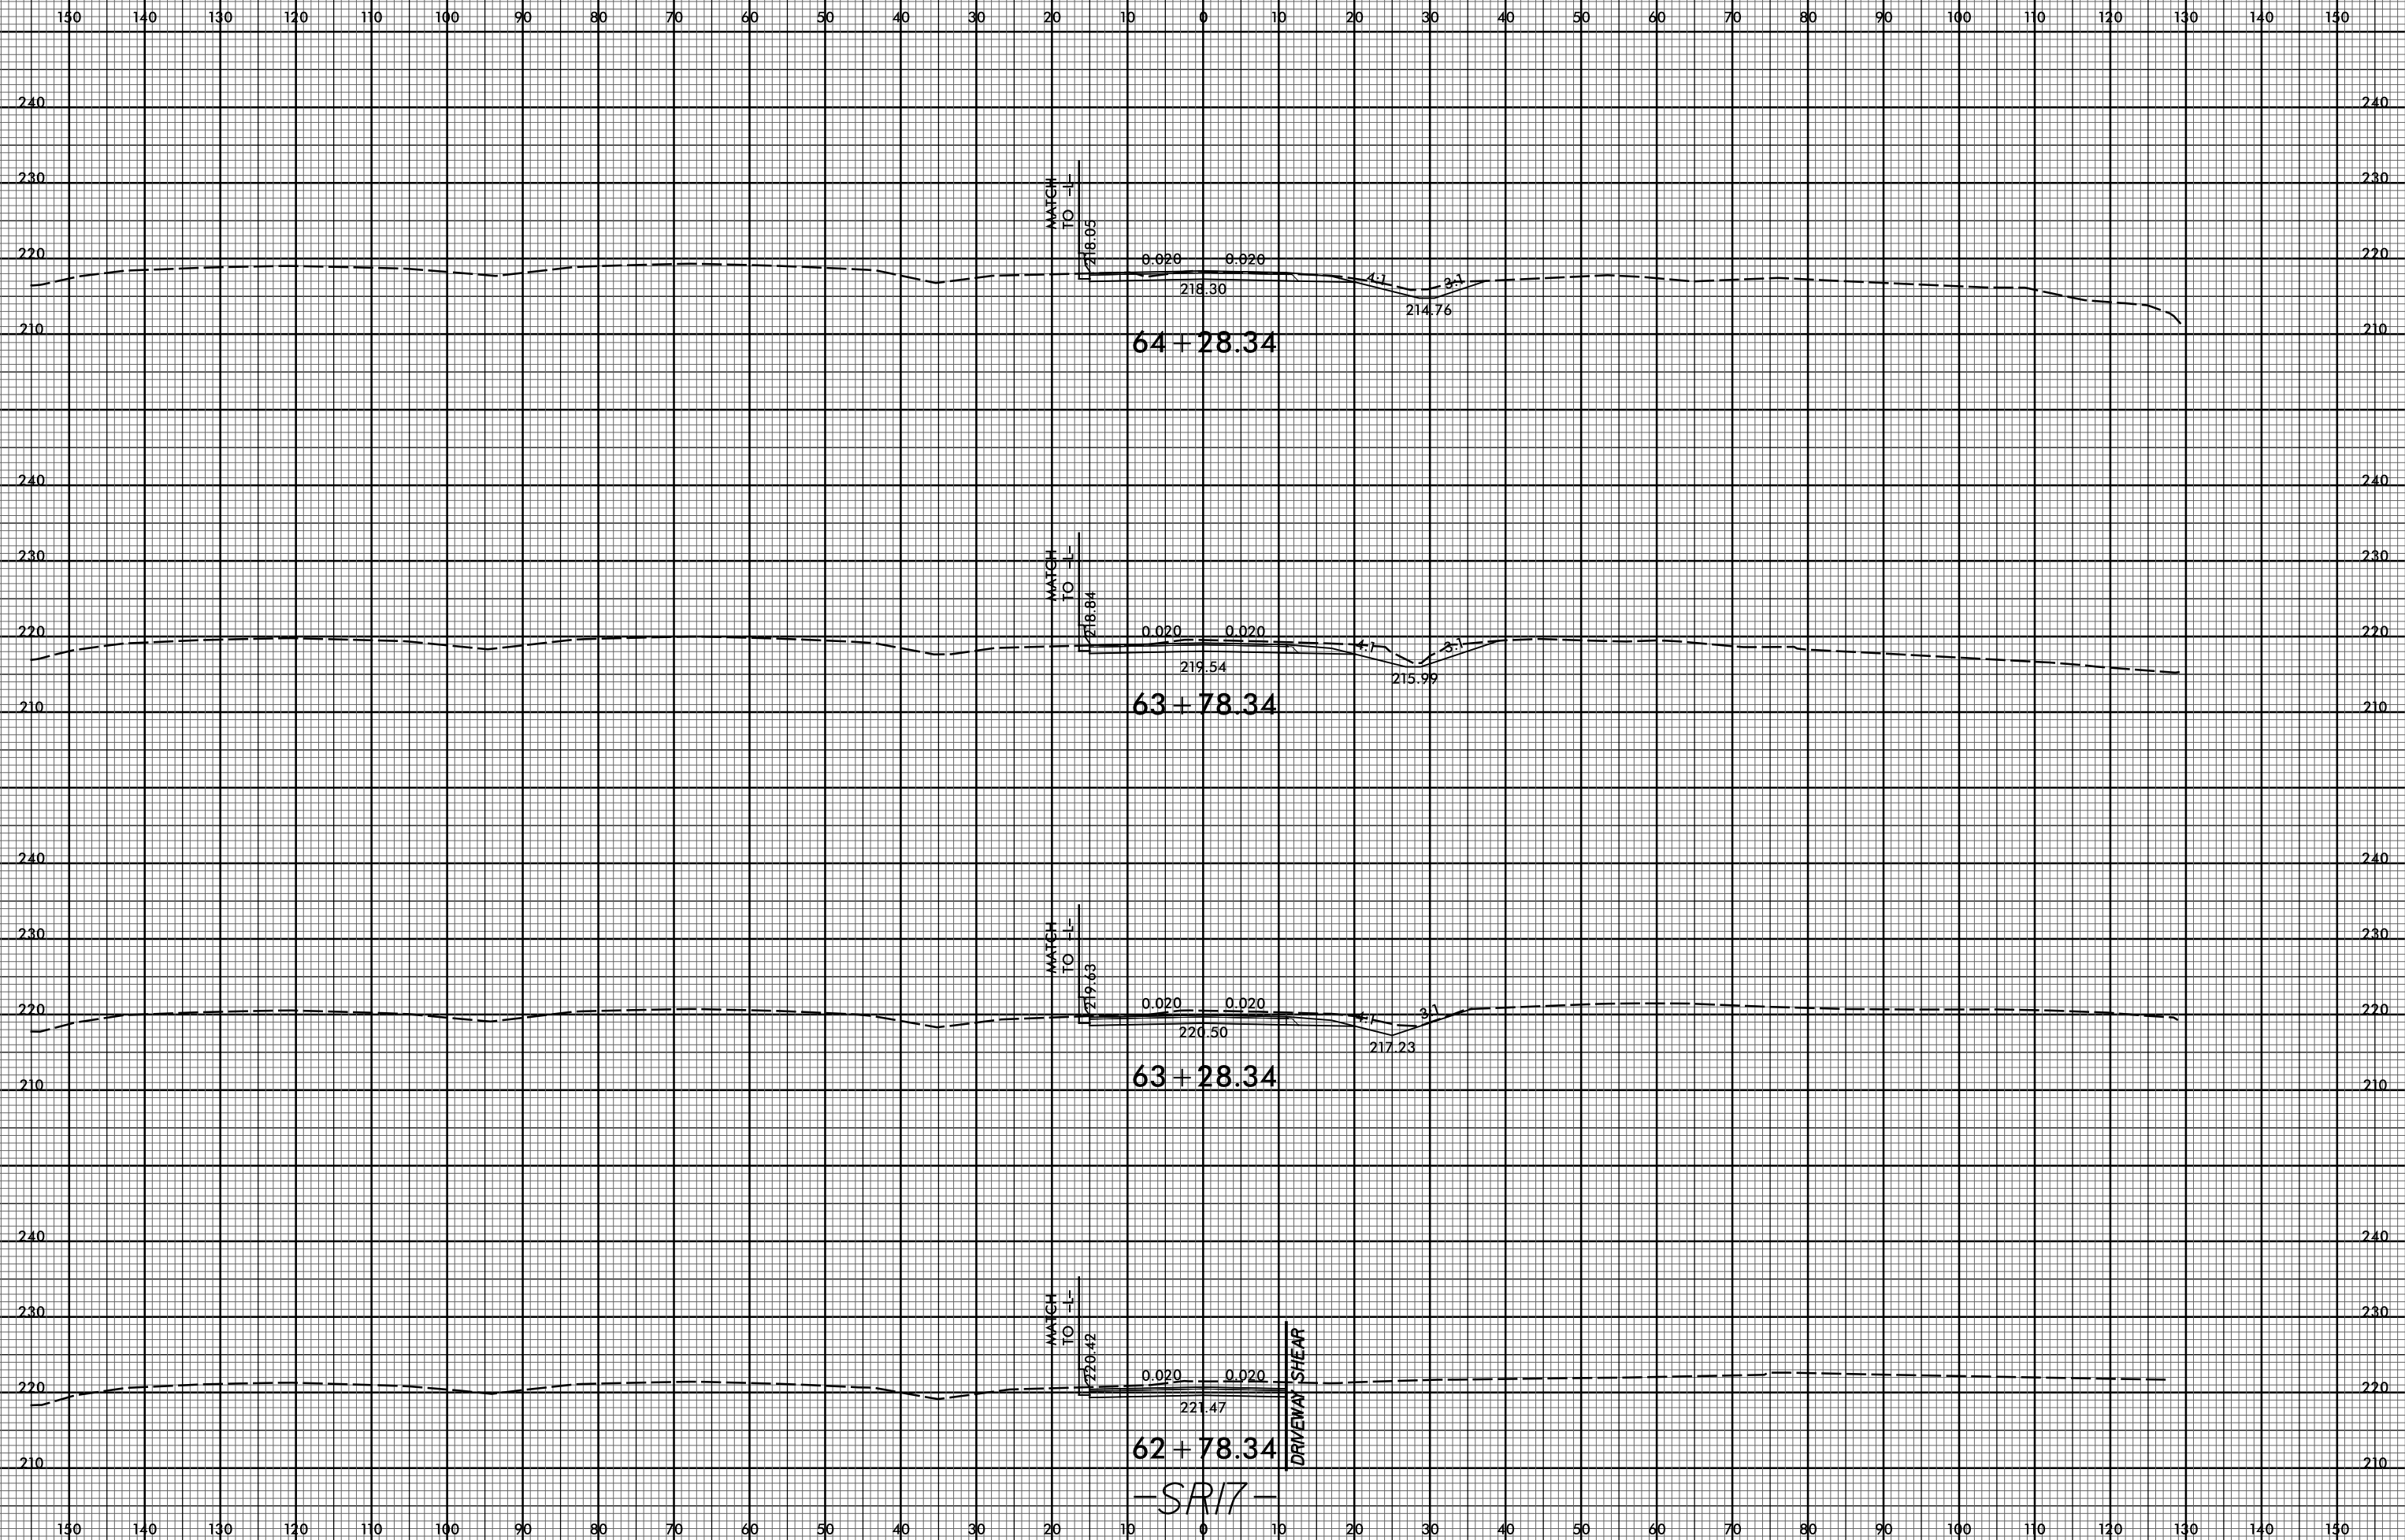

I:\MAR-2021\0240  
F:\Project\XSC\I-5986B\_RDY\_XPL\_SRI7\_NS.dgn  
\$\$\$\$\$USERNAME\$\$\$\$\$

-SRI7-