



NOTE:
FOR MAINTENANCE OF TRAFFIC AND LOCATIONS OF PORTABLE CONCRETE BARRIERS, SEE TRAFFIC CONTROL PLANS.

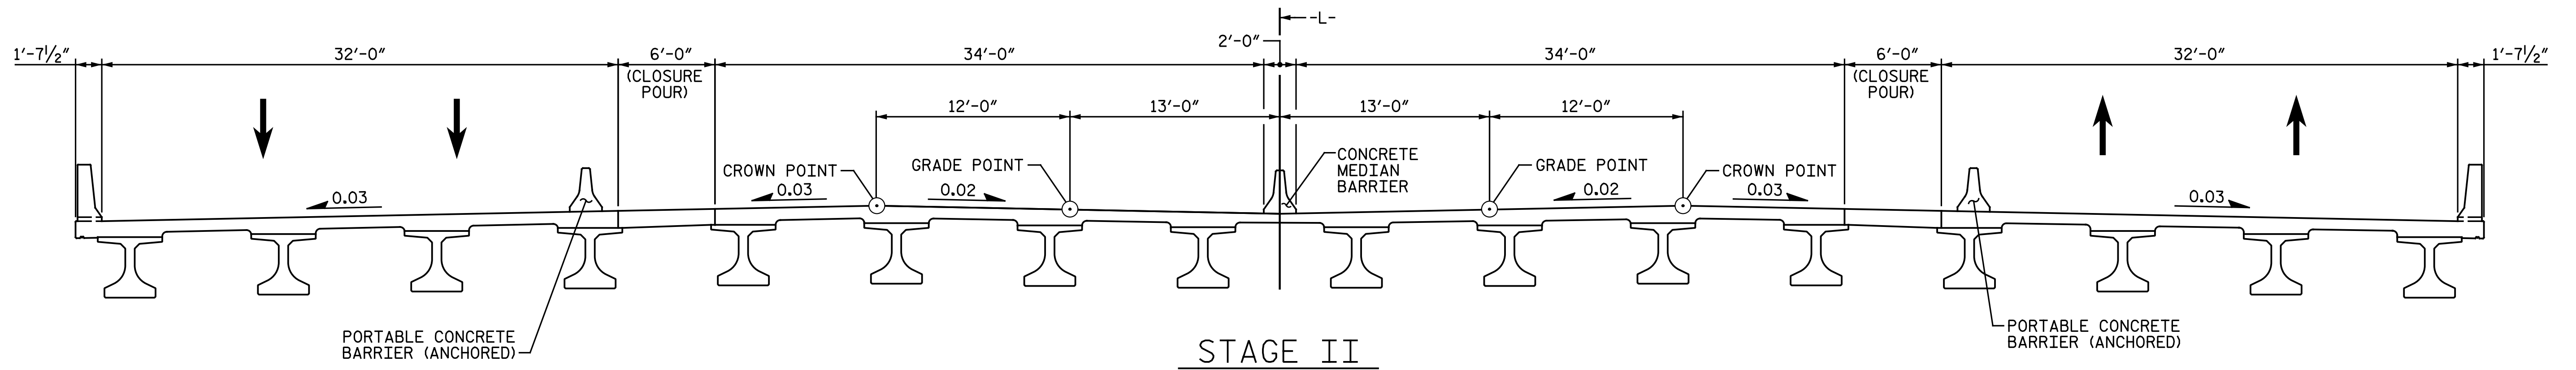

STAGE II

MOVE NORTHBOUND TRAFFIC ONTO STAGE I (RIGHT SIDE) AND SOUTHBOUND TRAFFIC ONTO STAGE I (LEFT SIDE).
REMOVE REMAINING PORTION OF EXISTING CULVERT.
CONSTRUCT CENTER PORTION OF PROPOSED BRIDGE, INCLUDING CLOSURE POURS AND CONCRETE MEDIAN BARRIER.

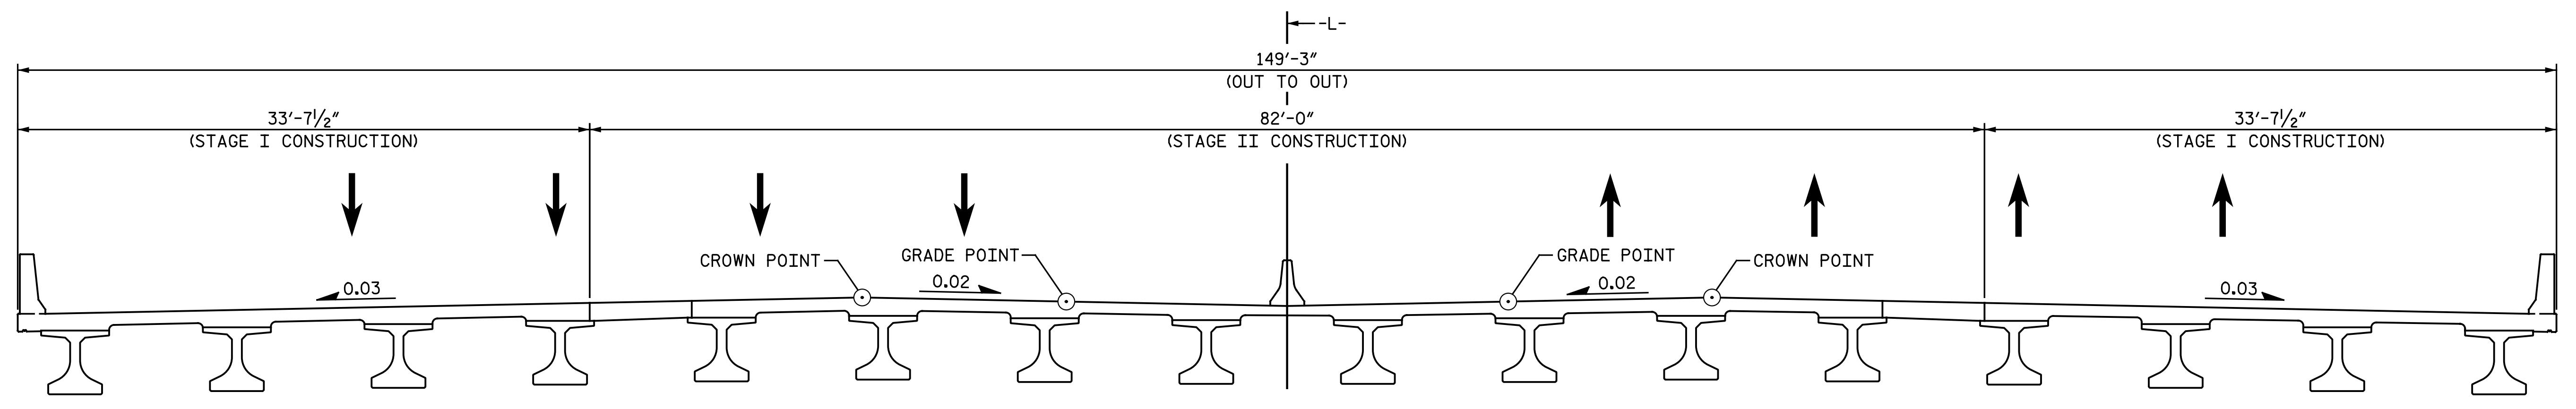


FINAL TYPICAL SECTION

FILL TEMPORARY DRAIN BLOCKOUTS IN EXTERIOR CONCRETE BARRIER RAILS WITH APPROVED GROUT.
REMOVE PORTABLE CONCRETE BARRIERS.
MOVE NORTHBOUND AND SOUTHBOUND TRAFFIC TO FINAL PATTERN.

PROJECT NO. I-5986B
JOHNSTON COUNTY
STATION: 1260+34.00 -L-

SHEET 2 OF 2

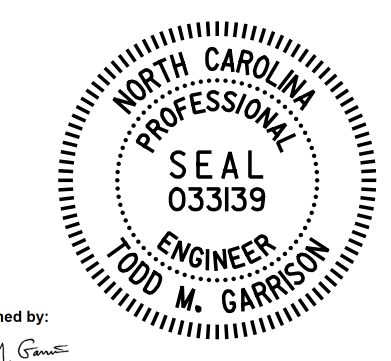

DocuSigned by:
Todd M. Garrison
4/9/2020

DOCUMENT NOT CONSIDERED FINAL
UNLESS ALL SIGNATURES COMPLETED

STATE OF NORTH CAROLINA
DEPARTMENT OF TRANSPORTATION
RALEIGH

CONSTRUCTION SEQUENCE

REVISIONS						SHEET NO.
NO.	BY:	DATE:	NO.	BY:	DATE:	SI-6
1			3			TOTAL SHEETS
2			4			57

DRAWN BY : N. B. SPEAKS DATE : 8-19-19
CHECKED BY : J. M. GARRISON DATE : 8-21-19

Michael Baker INTERNATIONAL
Michael Baker Engineering
8000 Regency Parkway, Suite 600
Cary, North Carolina 27518
NC License No. : F-1084