


AT END BENT DIAPHRAGMS AT BENT DIAPHRAGMS

TYPICAL SECTION
 STAGE II (RIGHT HALF)
 (DIAPHRAGM REINFORCEMENT DENOTED AS
 TYP. EA. BAY ALSO TYP. EA. CLOSURE POUR BAY)

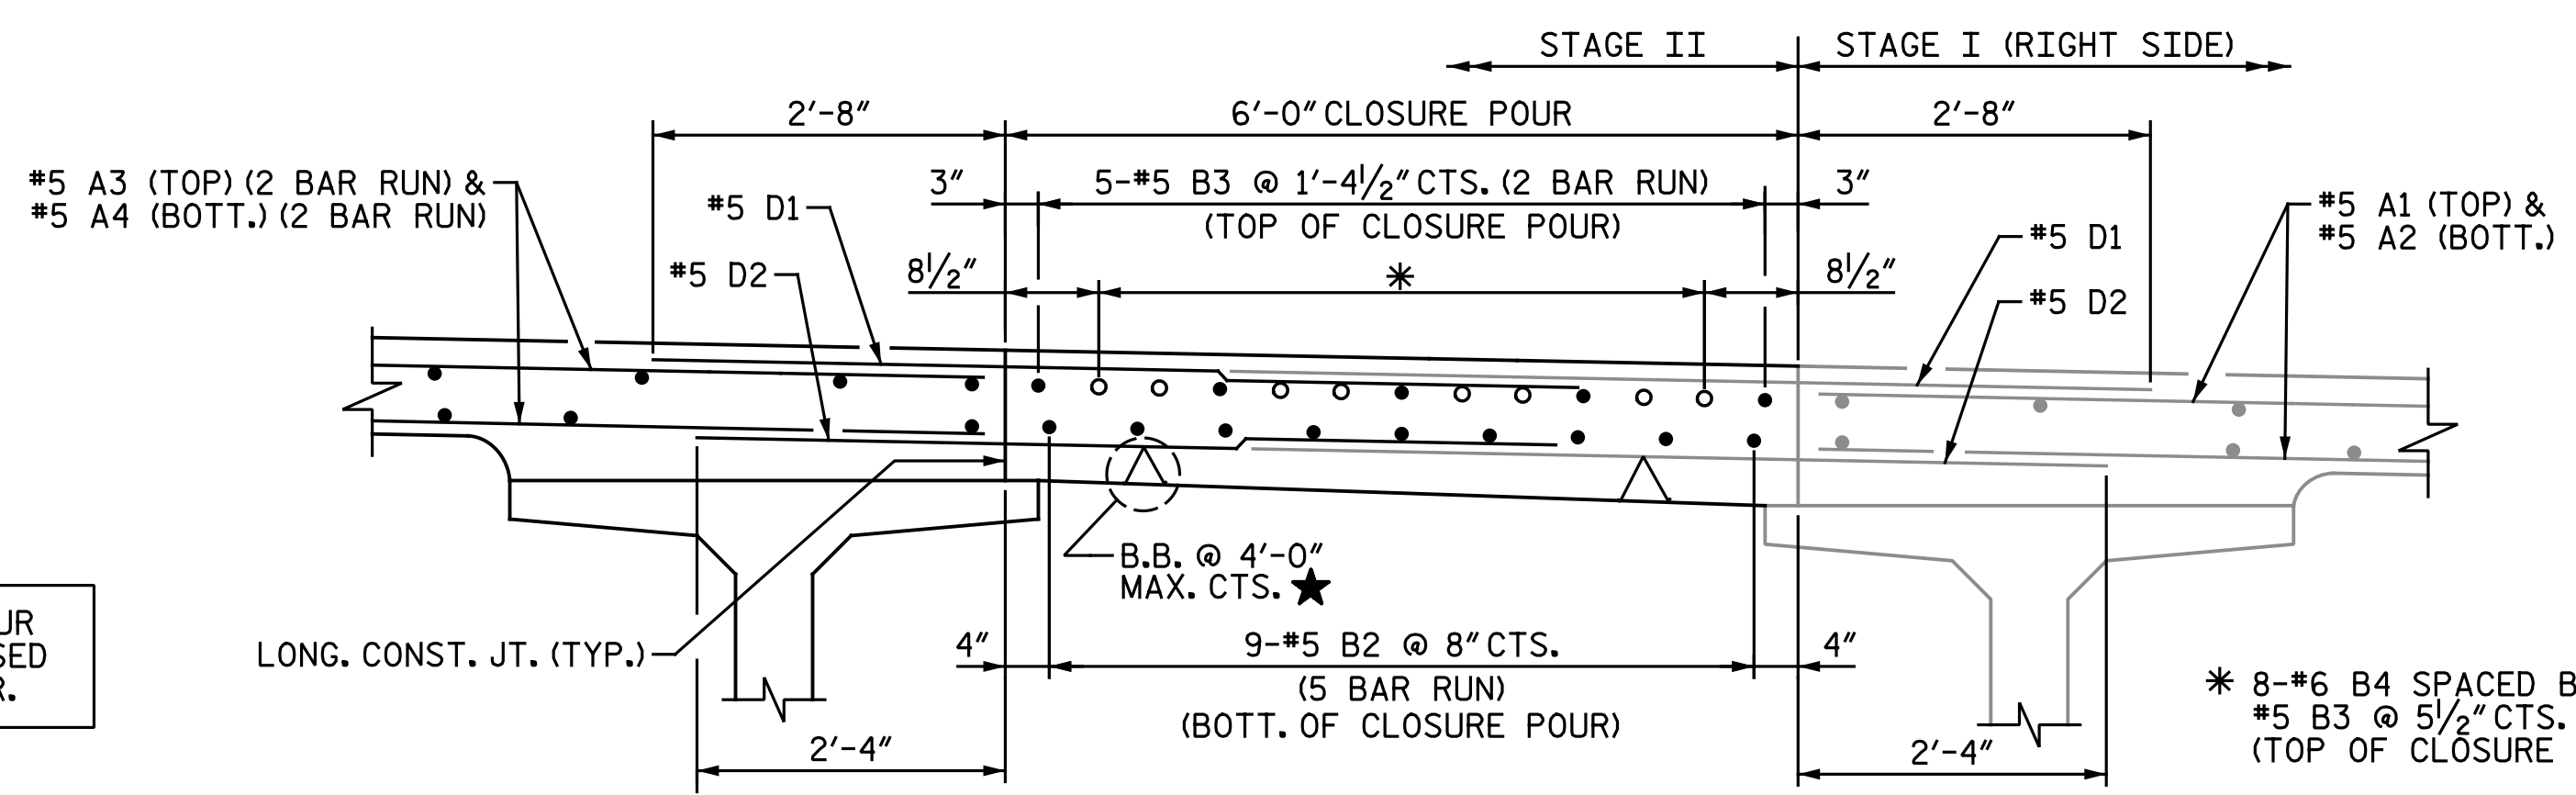


CLOSURE POUR AT BENT DIAPHRAGMS

(DIAPHRAGM AND DIAPHRAGM REINFORCEMENT IN CLOSURE POUR BAY NOT SHOWN FOR CLARITY)
 (CLOSURE POUR BETWEEN STAGE I LEFT SIDE AND STAGE II SIMILAR)
 (FOR "CLOSURE POUR AT END BENT DIAPHRAGMS" DETAIL, SEE SHEET 3 OF 5)
 (DOWELS SHALL BE SPLICED TO TOP AND BOTTOM SLAB REINFORCING STEEL)

★ B.B. HEIGHT IN CLOSURE POUR BAY TO BE DETERMINED BASED ON MEASURED FIELD CAMBER.

PROJECT NO. I-5986B
JOHNSTON COUNTY
 STATION: 1260+34.00 -L-
 SHEET 4 OF 5

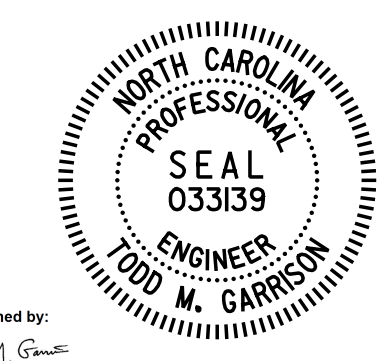

DocuSigned by:
 Todd M. Garrison
 4/9/2020

DOCUMENT NOT CONSIDERED FINAL
 UNLESS ALL SIGNATURES COMPLETED

NO.	BY:	DATE:	REVISIONS			SHEET NO.
			NO.	BY:	DATE:	
1			3			SI-10 TOTAL SHEETS 57
2			4			

DRAWN BY : P. SMITH DATE : 4-24-19
 CHECKED BY : T.M. GARRISON DATE : 3-11-20

Michael Baker International
 Michael Baker Engineering
 8000 Regency Parkway, Suite 600
 Cary, North Carolina 27518
 NC License No.: F-1084