




PLAN OF LEFT WING
STAGE I (LEFT SIDE)
(H1 & V3 BARS NOT SHOWN FOR CLARITY)
(BLOCKOUT NOT SHOWN FOR CLARITY)

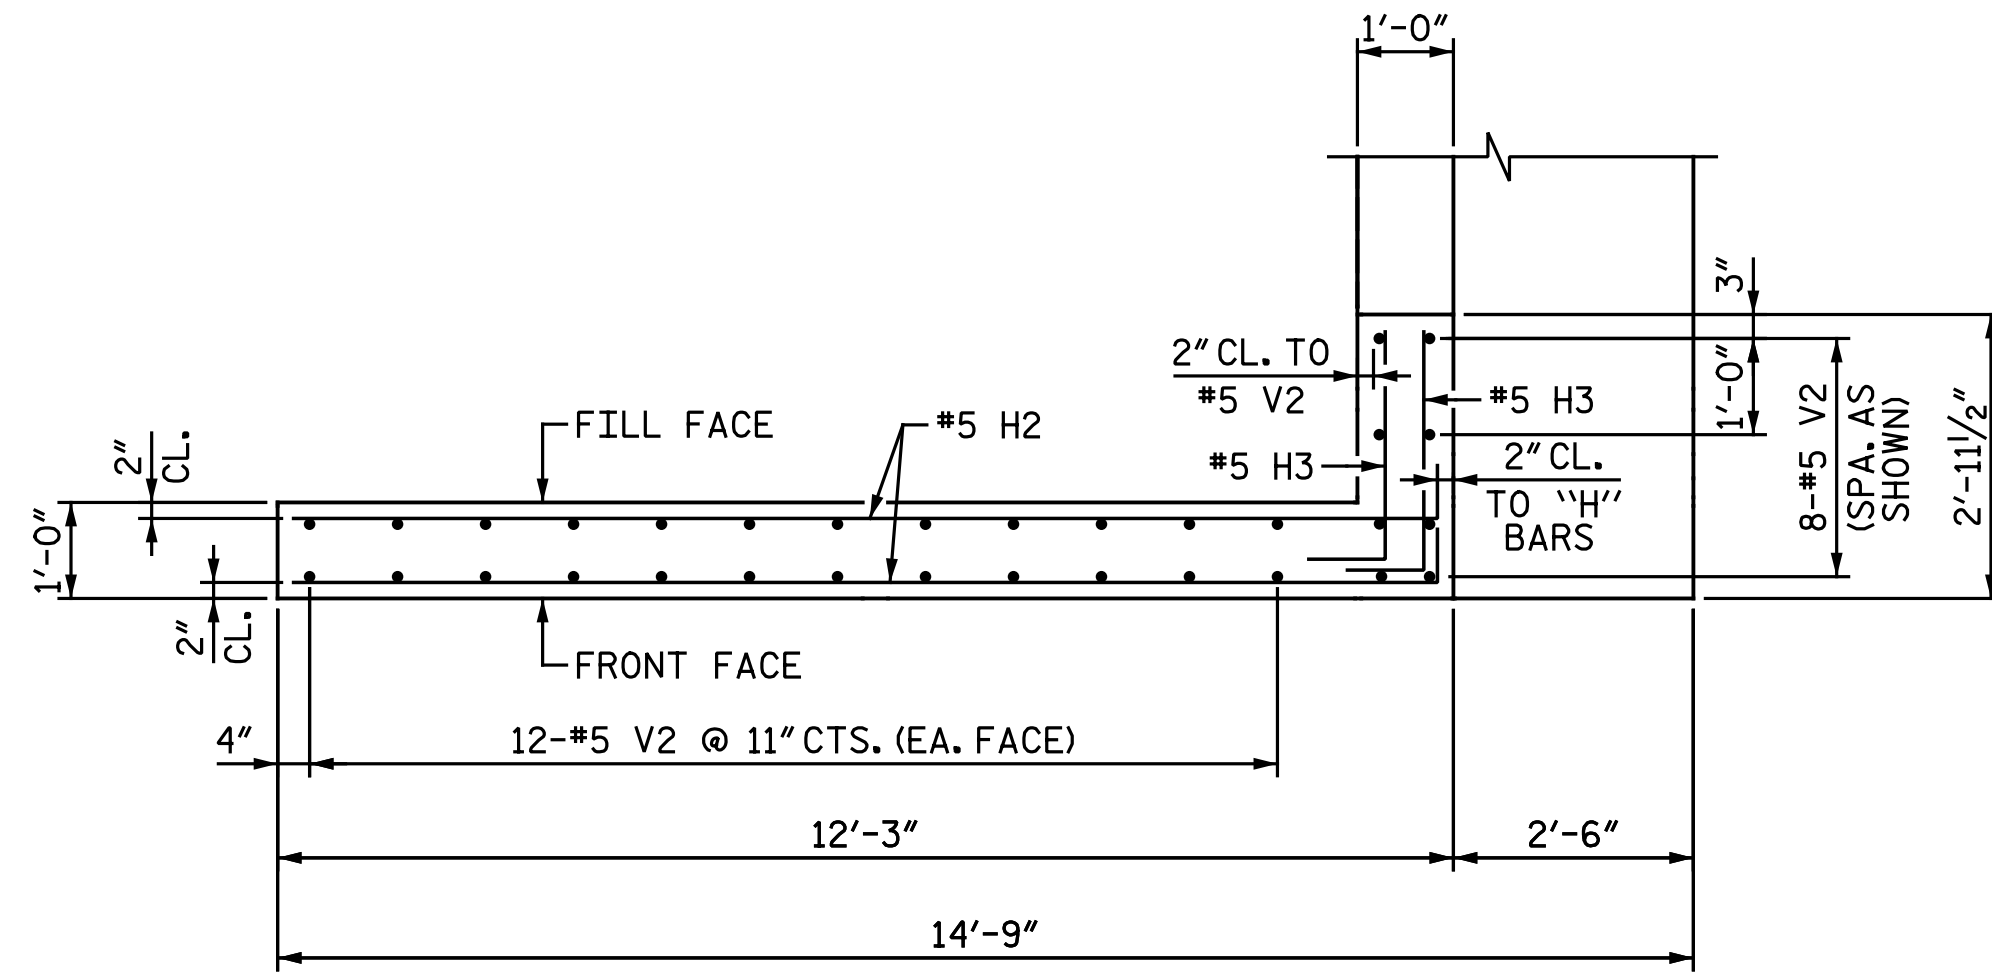


PLAN OF RIGHT WING
STAGE I (RIGHT SIDE)
(H1 & V3 BARS NOT SHOWN FOR CLARITY)
(BLOCKOUT NOT SHOWN FOR CLARITY)

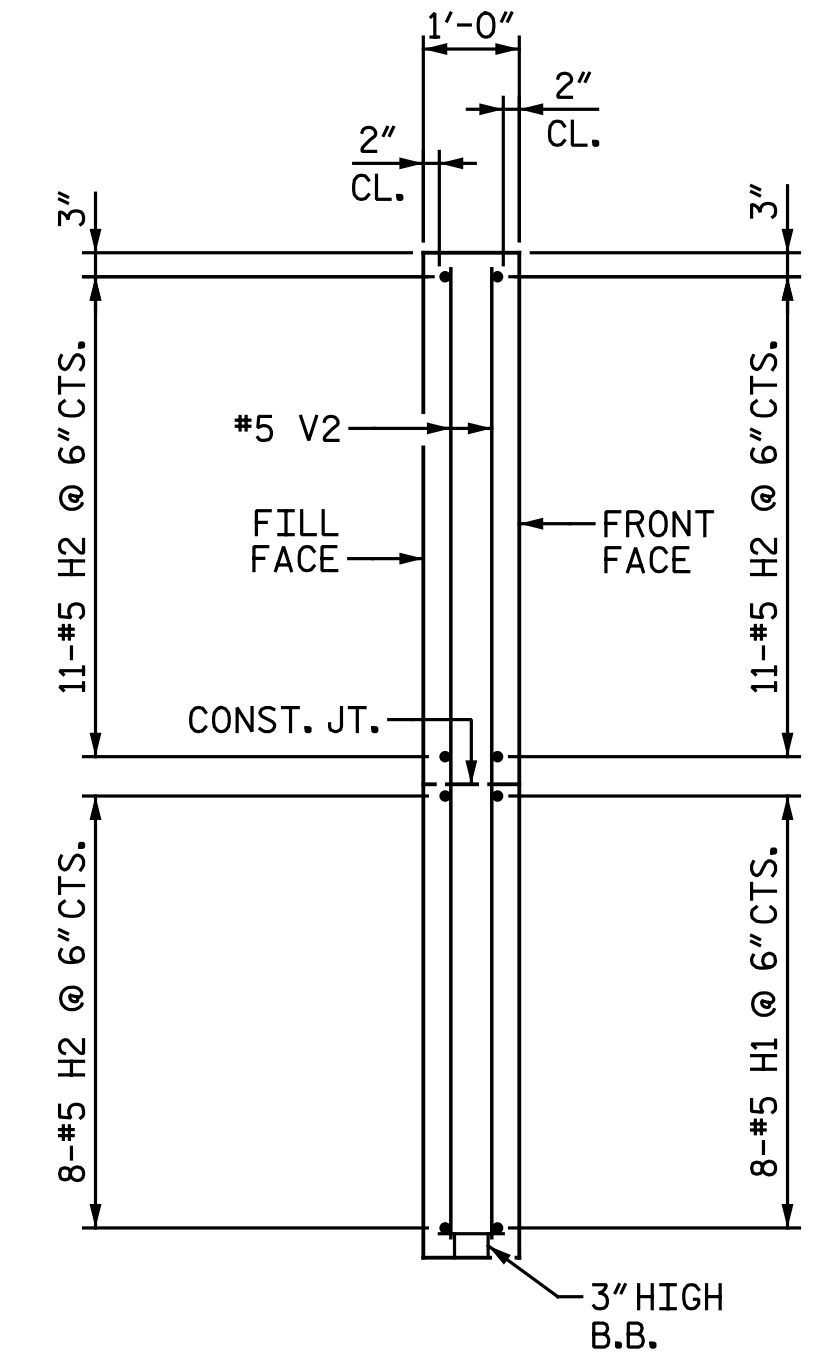

SECTION X-X

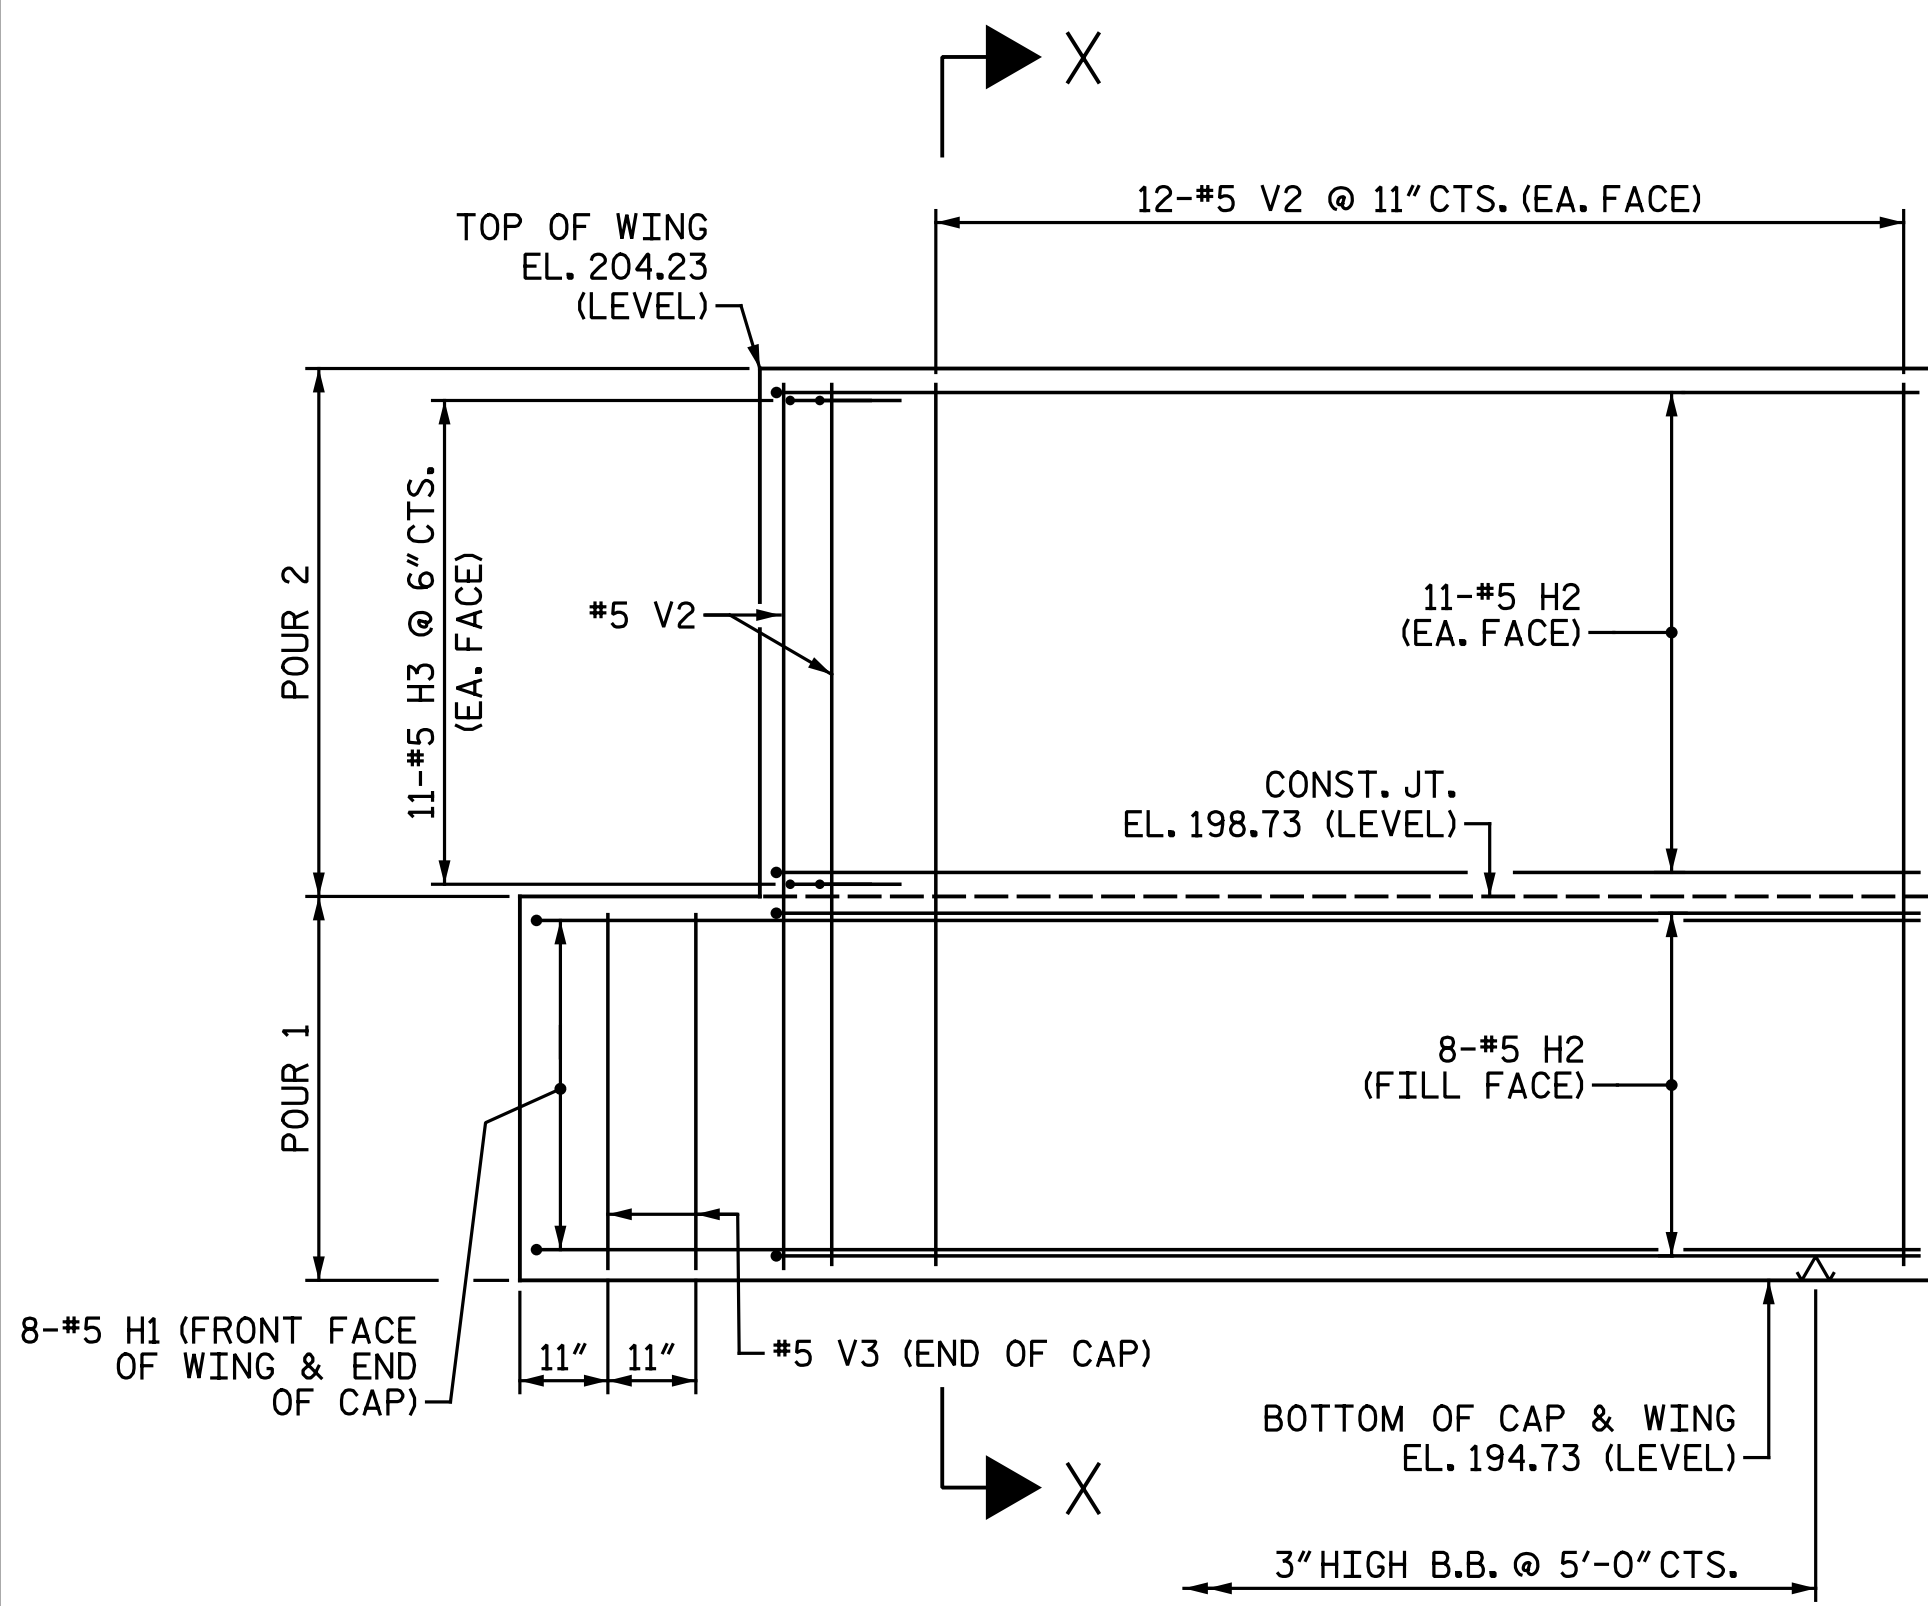


ELEVATION OF LEFT WING
STAGE I (LEFT SIDE)

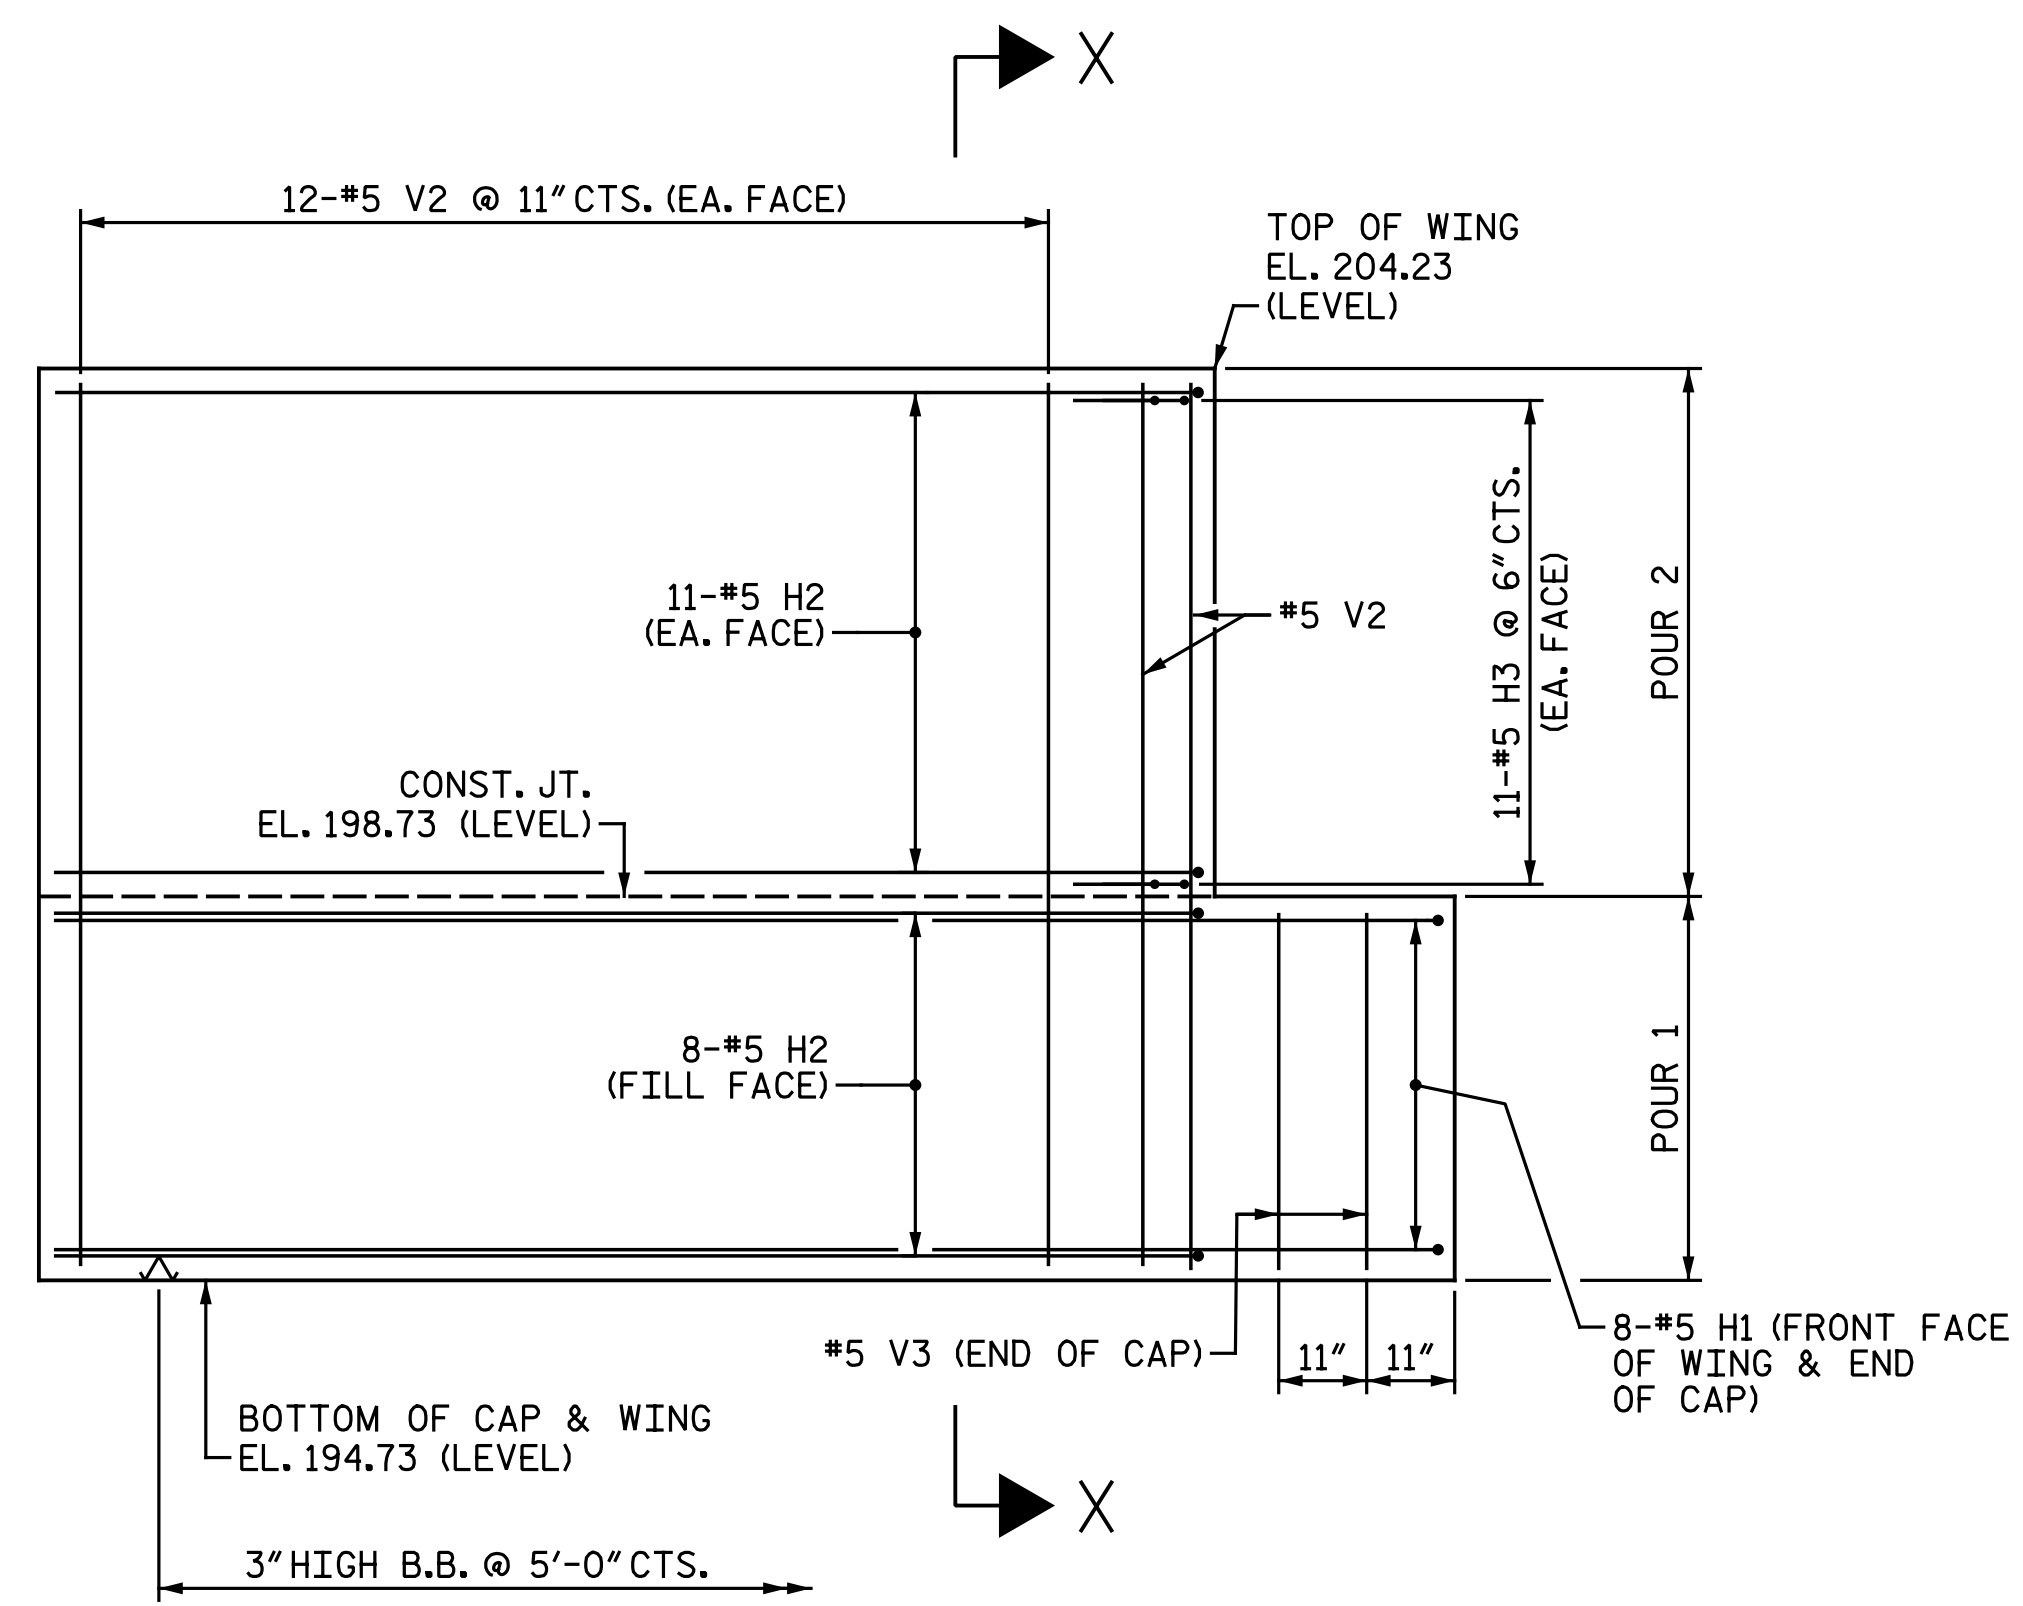

ELEVATION OF RIGHT WING
STAGE I (RIGHT SIDE)

PROJECT NO. I-5986B
JOHNSTON COUNTY
STATION: 1260+34.00 -L-
SHEET 4 OF 5

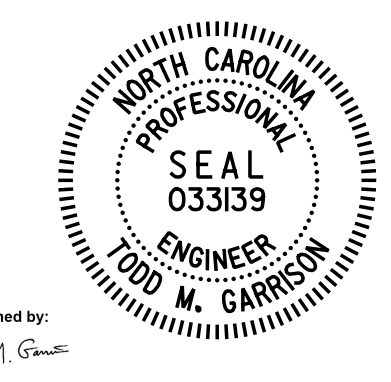

DOCUMENT NOT CONSIDERED FINAL
UNLESS ALL SIGNATURES COMPLETED

Michael Baker INTERNATIONAL		Michael Baker Engineering 8000 Regency Parkway, Suite 600 Cary, North Carolina 27518 NC License No.: F-1084			
NO.	BY:	DATE:	NO.	BY:	DATE:
1			3		
2			4		

STATE OF NORTH CAROLINA
DEPARTMENT OF TRANSPORTATION
RALEIGH
SUBSTRUCTURE
END BENT 1
WING DETAILS

SHEET NO. SI-41	
TOTAL SHEETS 57	

DRAWN BY : C. E. MAYHEW DATE : 7-23-19
CHECKED BY : J. M. GARRISON DATE : 7-30-19