



SECTION THRU RAIL NORMAL TO JOINT

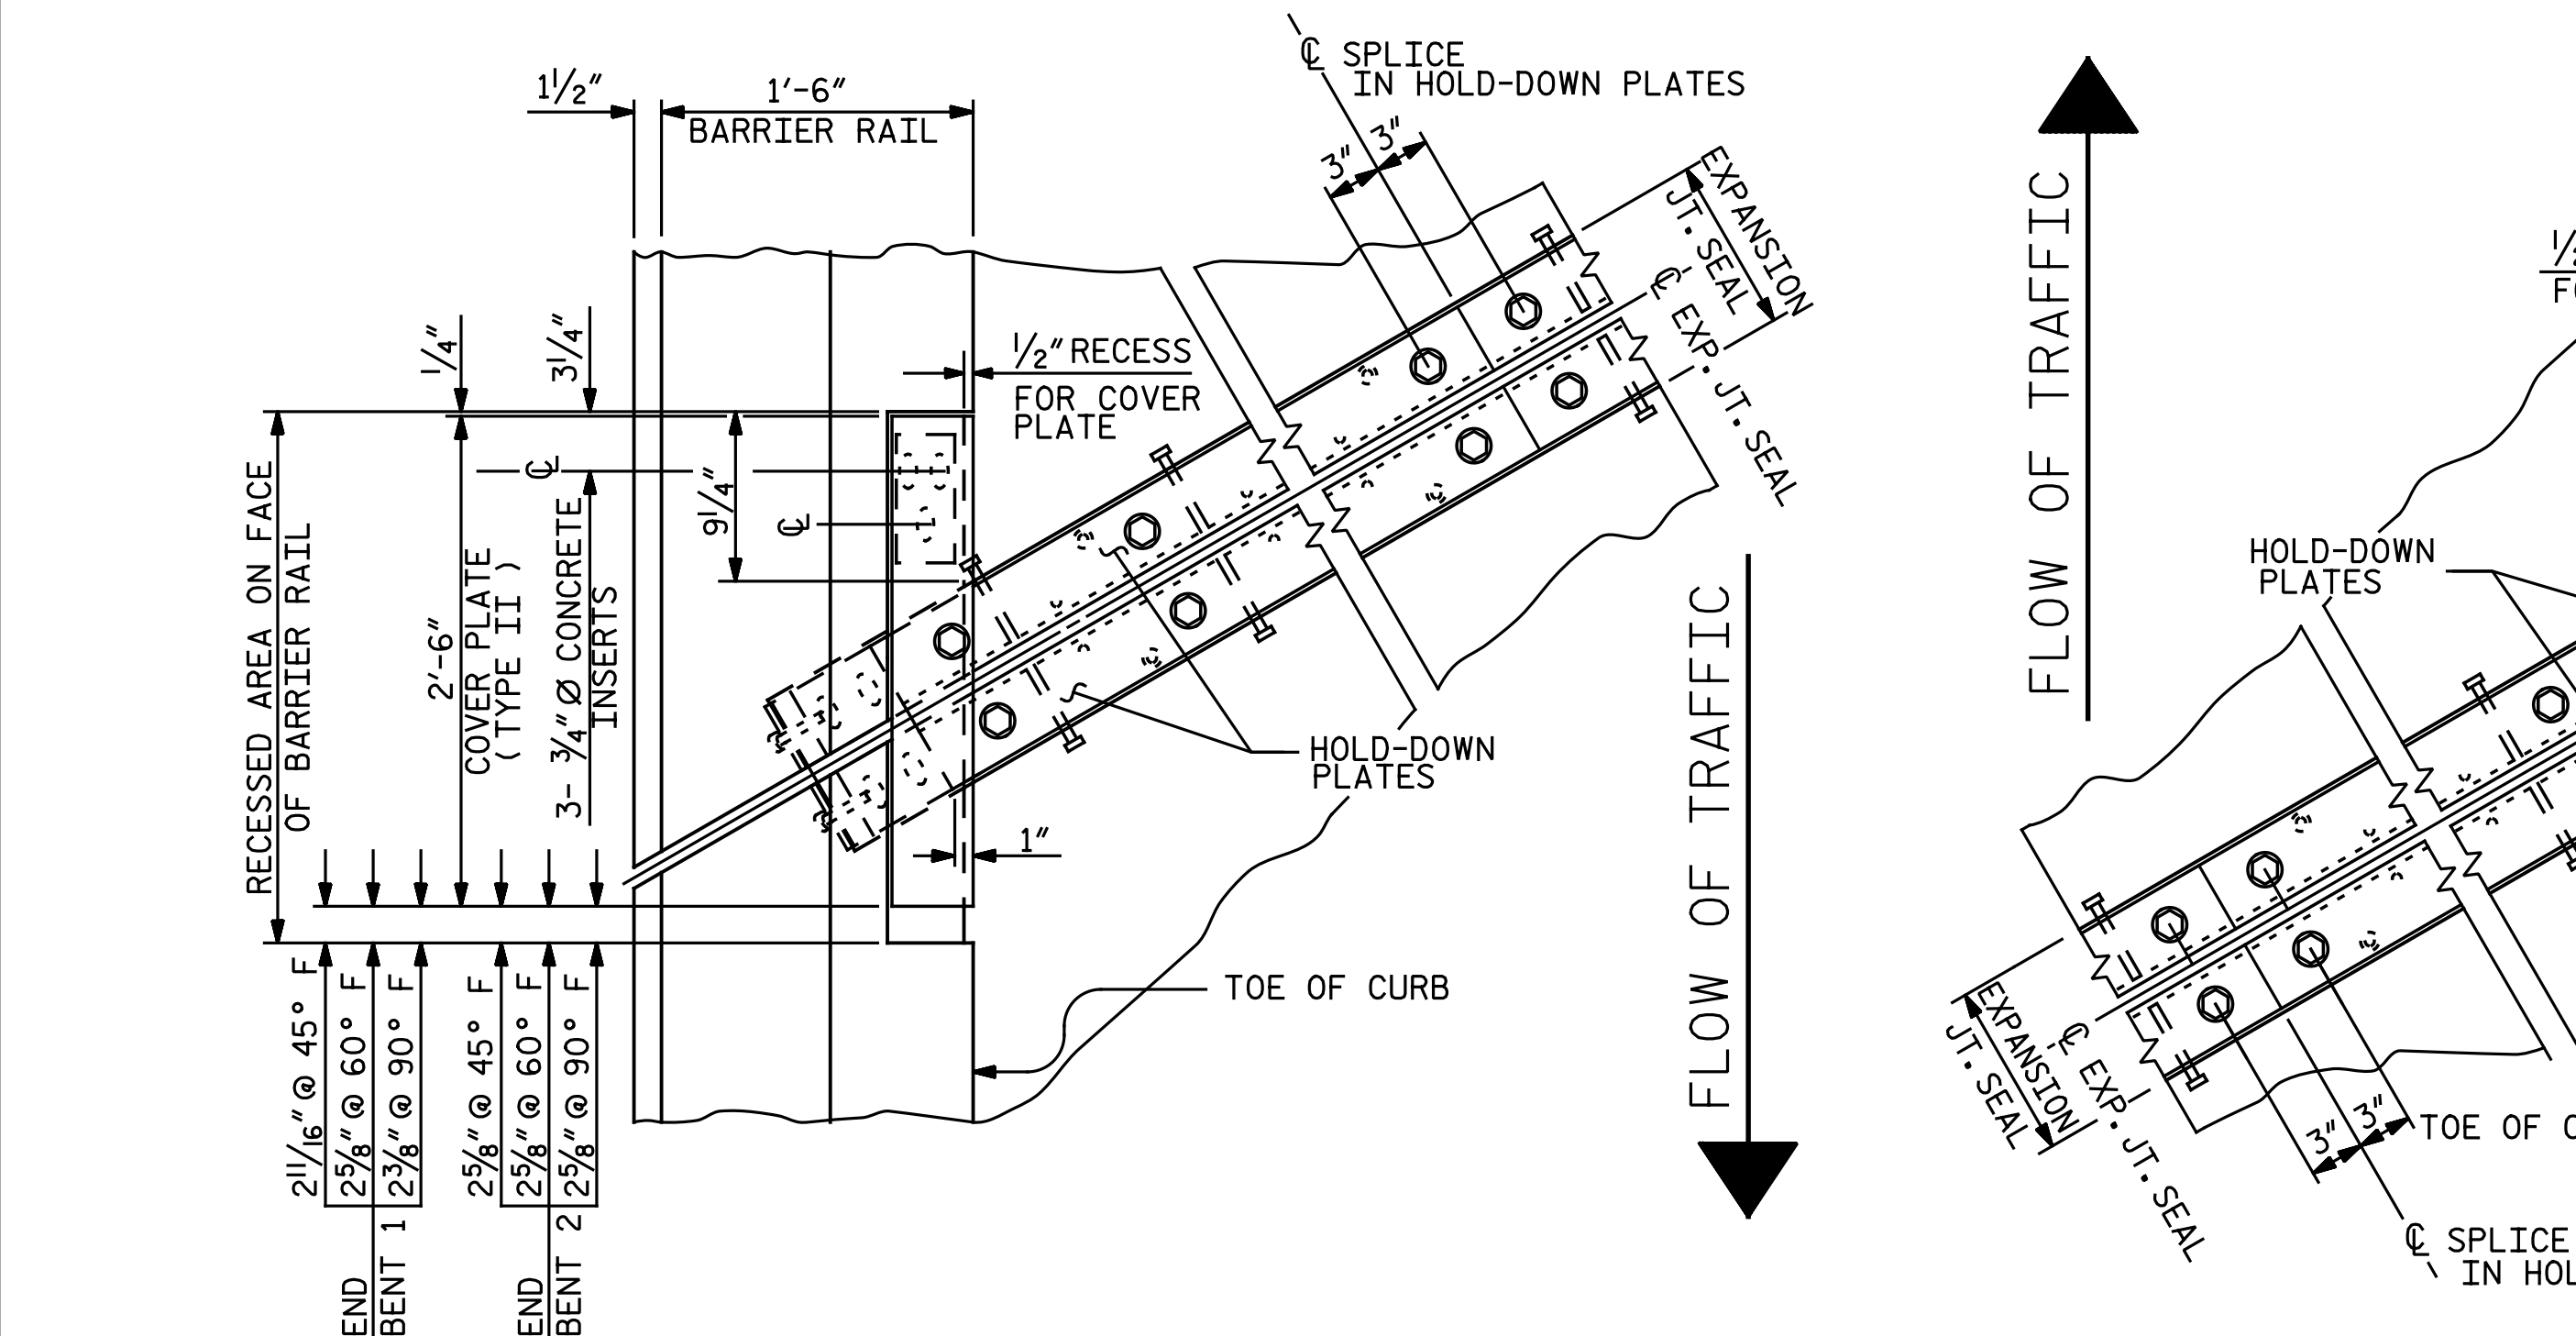


PLAN OF EXPANSION JOINT SEAL

ASSEMBLED BY : N. B. SPEAKS	DATE : 7-18-19
CHECKED BY : T. M. GARRISON	DATE : 2-2-20
DRAWN BY : REK 9/87	REV. 7/12 MAA/GM
CHECKED BY : CRK 10/87	REV. 6/13 MAA/GM
	REV. 12/17 MAA/THC

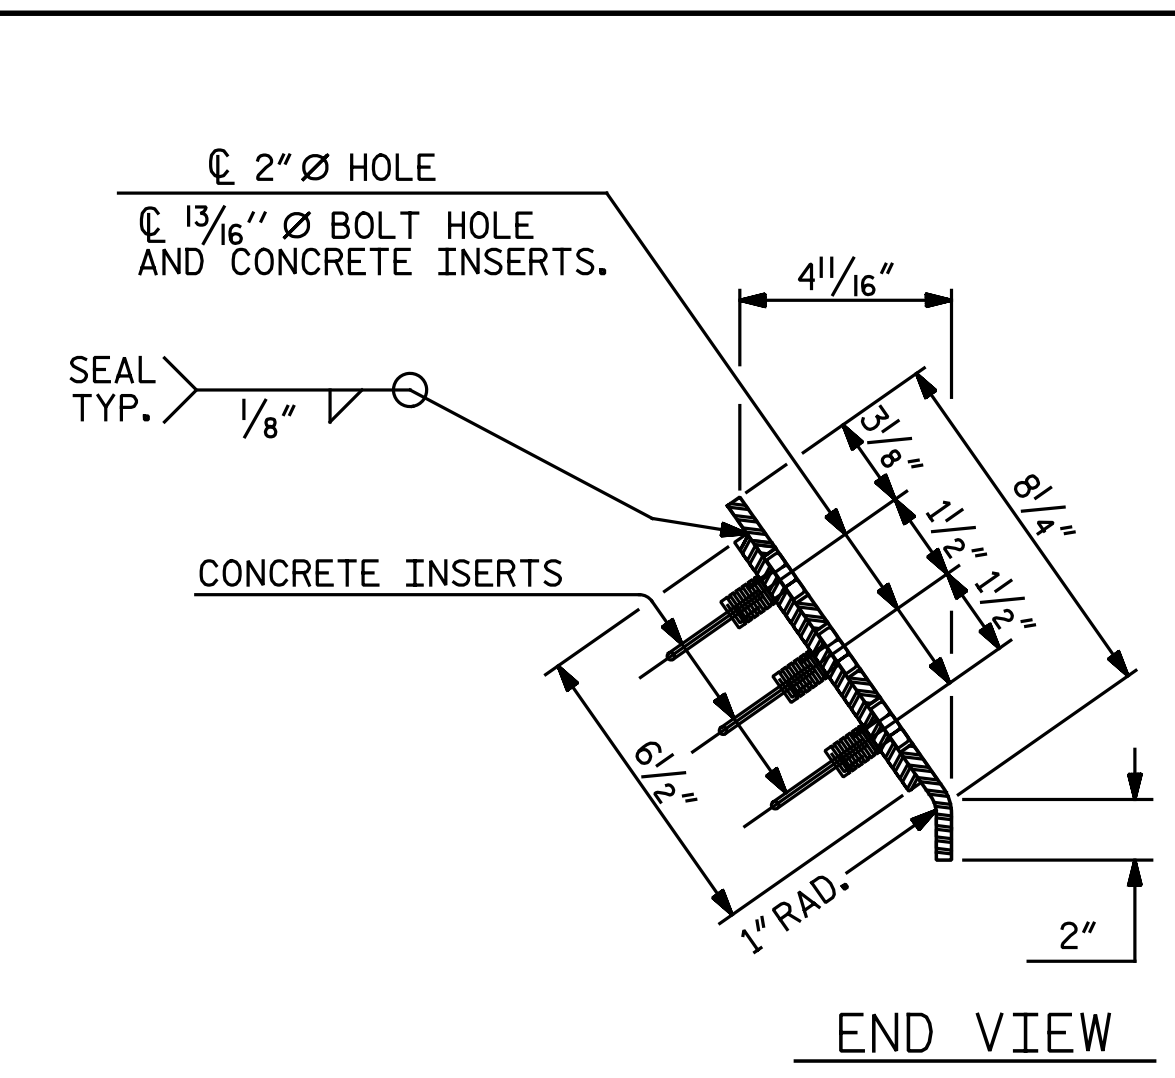


END VIEW

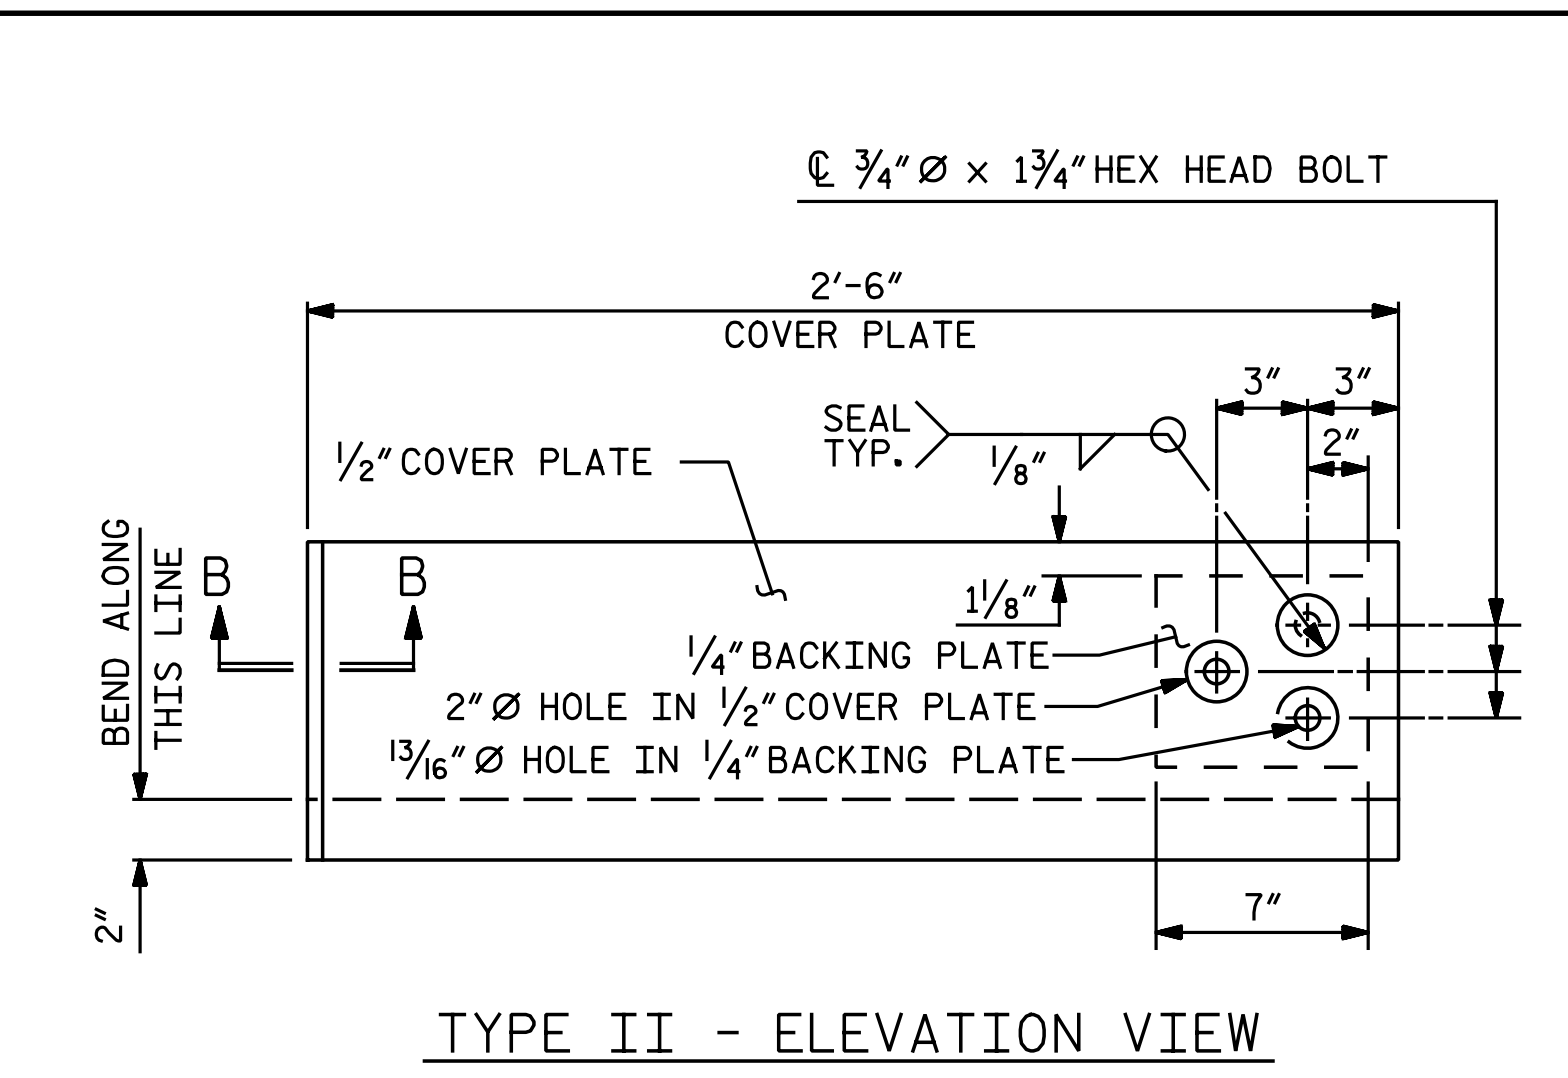


TYPE II - ELEVATION VIEW
(4 REQUIRED)


COVER PLATE DETAILS

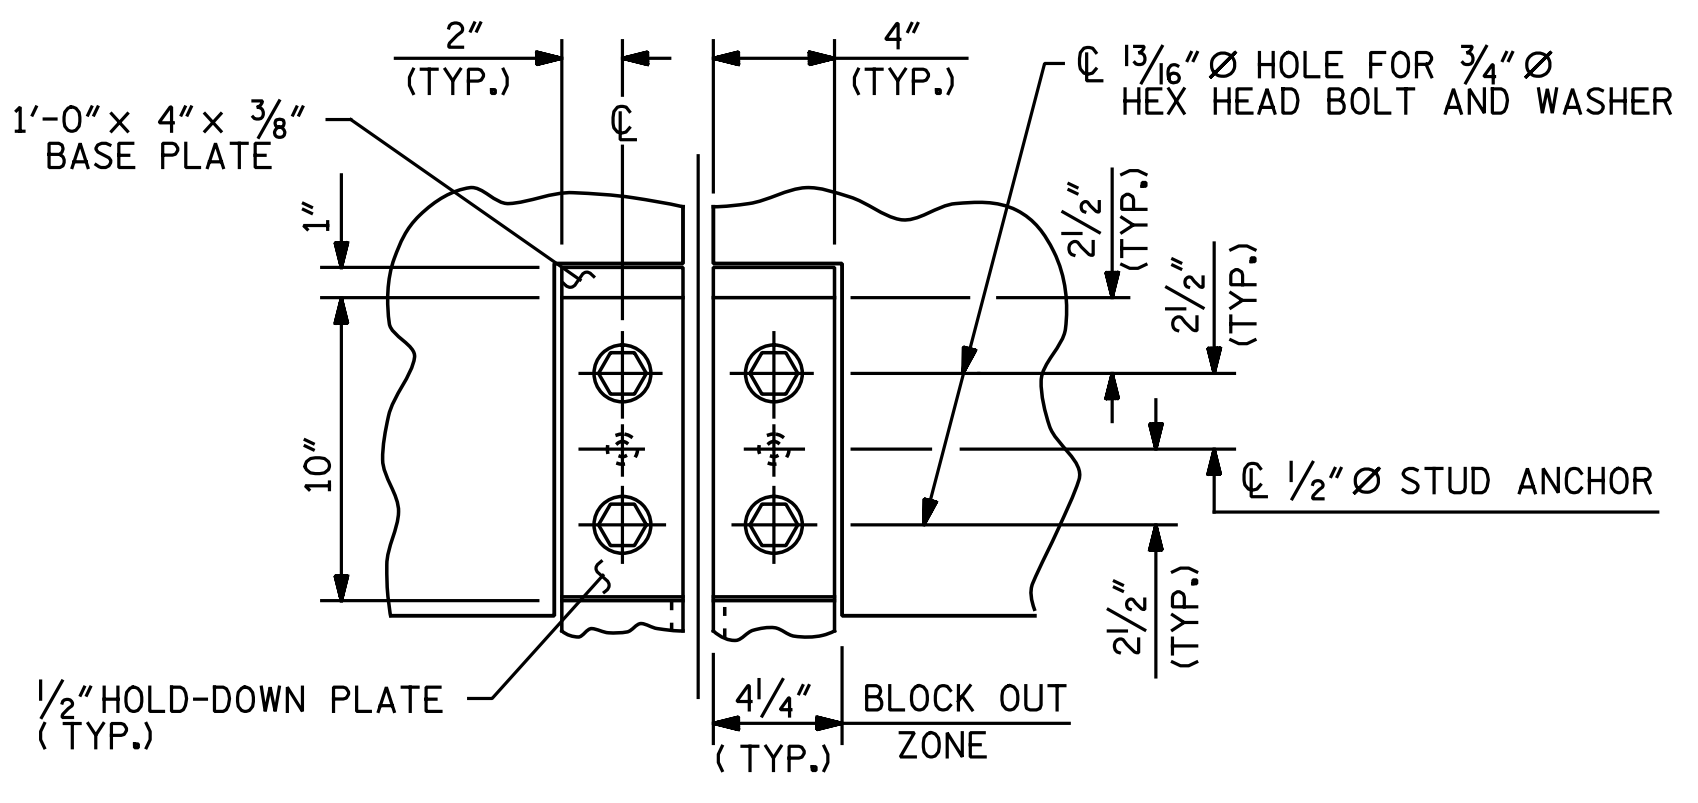


SECTION A - A

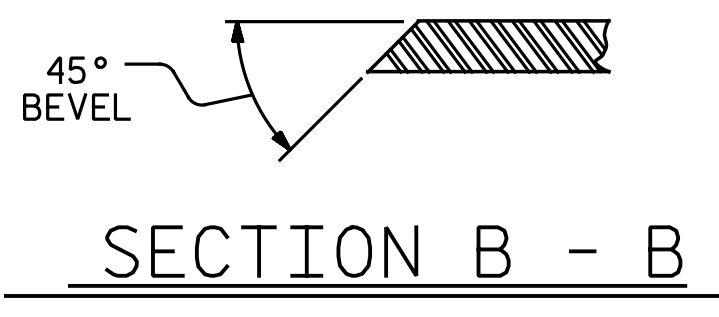

SECTION B - B

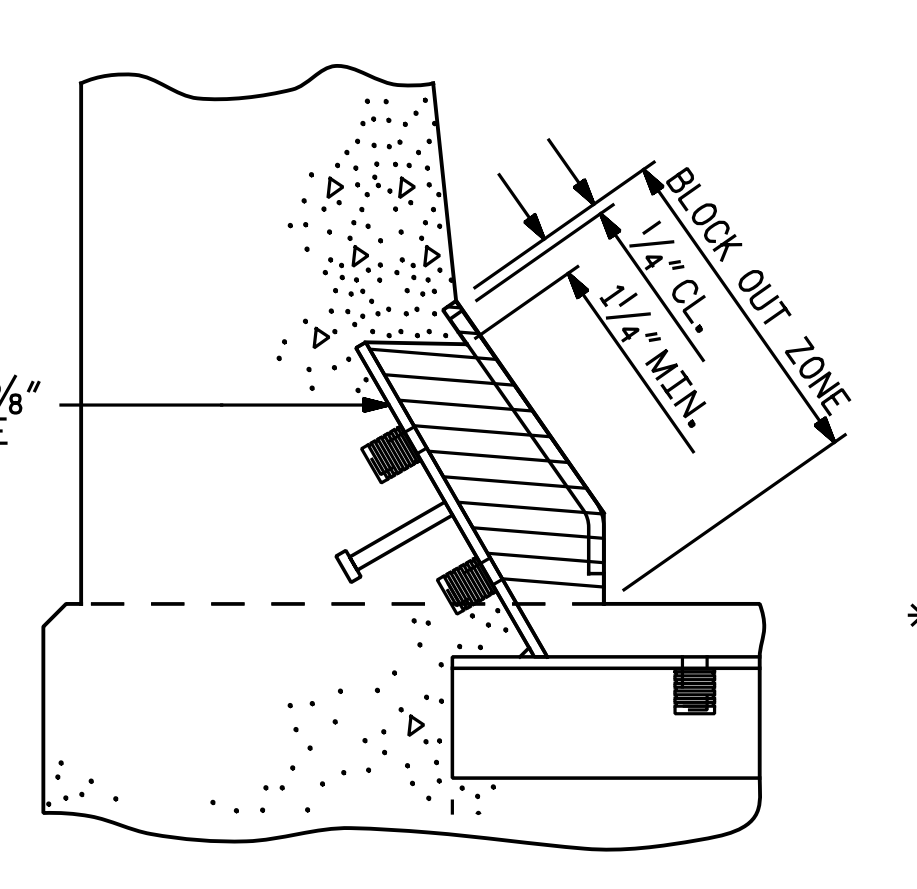

BLOCK OUT DETAIL
SEE "SECTION A - A" FOR OTHER DETAILS.

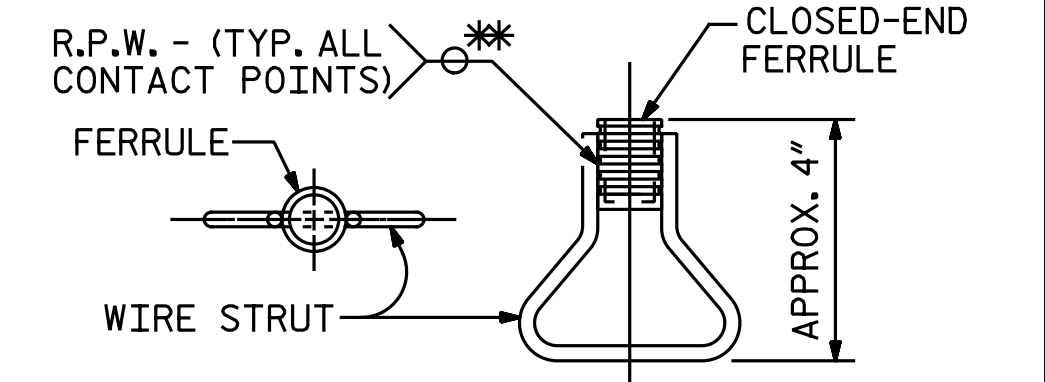

CONCRETE INSERT

* EACH WELDED ATTACHMENT OF WIRE TO FERRULE SHALL DEVELOP THE TENSILE STRENGTH OF THE WIRE.

PROJECT NO. I-5986B
JOHNSTON COUNTY
STATION: 1391+19.65 -L-

SHEET 2 OF 3



DOCUMENT NOT CONSIDERED FINAL
UNLESS ALL SIGNATURES COMPLETED

Michael Baker International
Michael Baker Engineering
8000 Regency Parkway, Suite 600
Cary, North Carolina 27518
NC License No.: F-1084

STATE OF NORTH CAROLINA
DEPARTMENT OF TRANSPORTATION
RALEIGH
STANDARD
EXPANSION JOINT
SEAL DETAILS
FOR BARRIER RAIL

REVISIONS						SHEET NO.
NO.	BY:	DATE:	NO.	BY:	DATE:	S3-25
1			3			TOTAL SHEETS
2			4			44