




SECTION THRU RAIL NORMAL TO JOINT

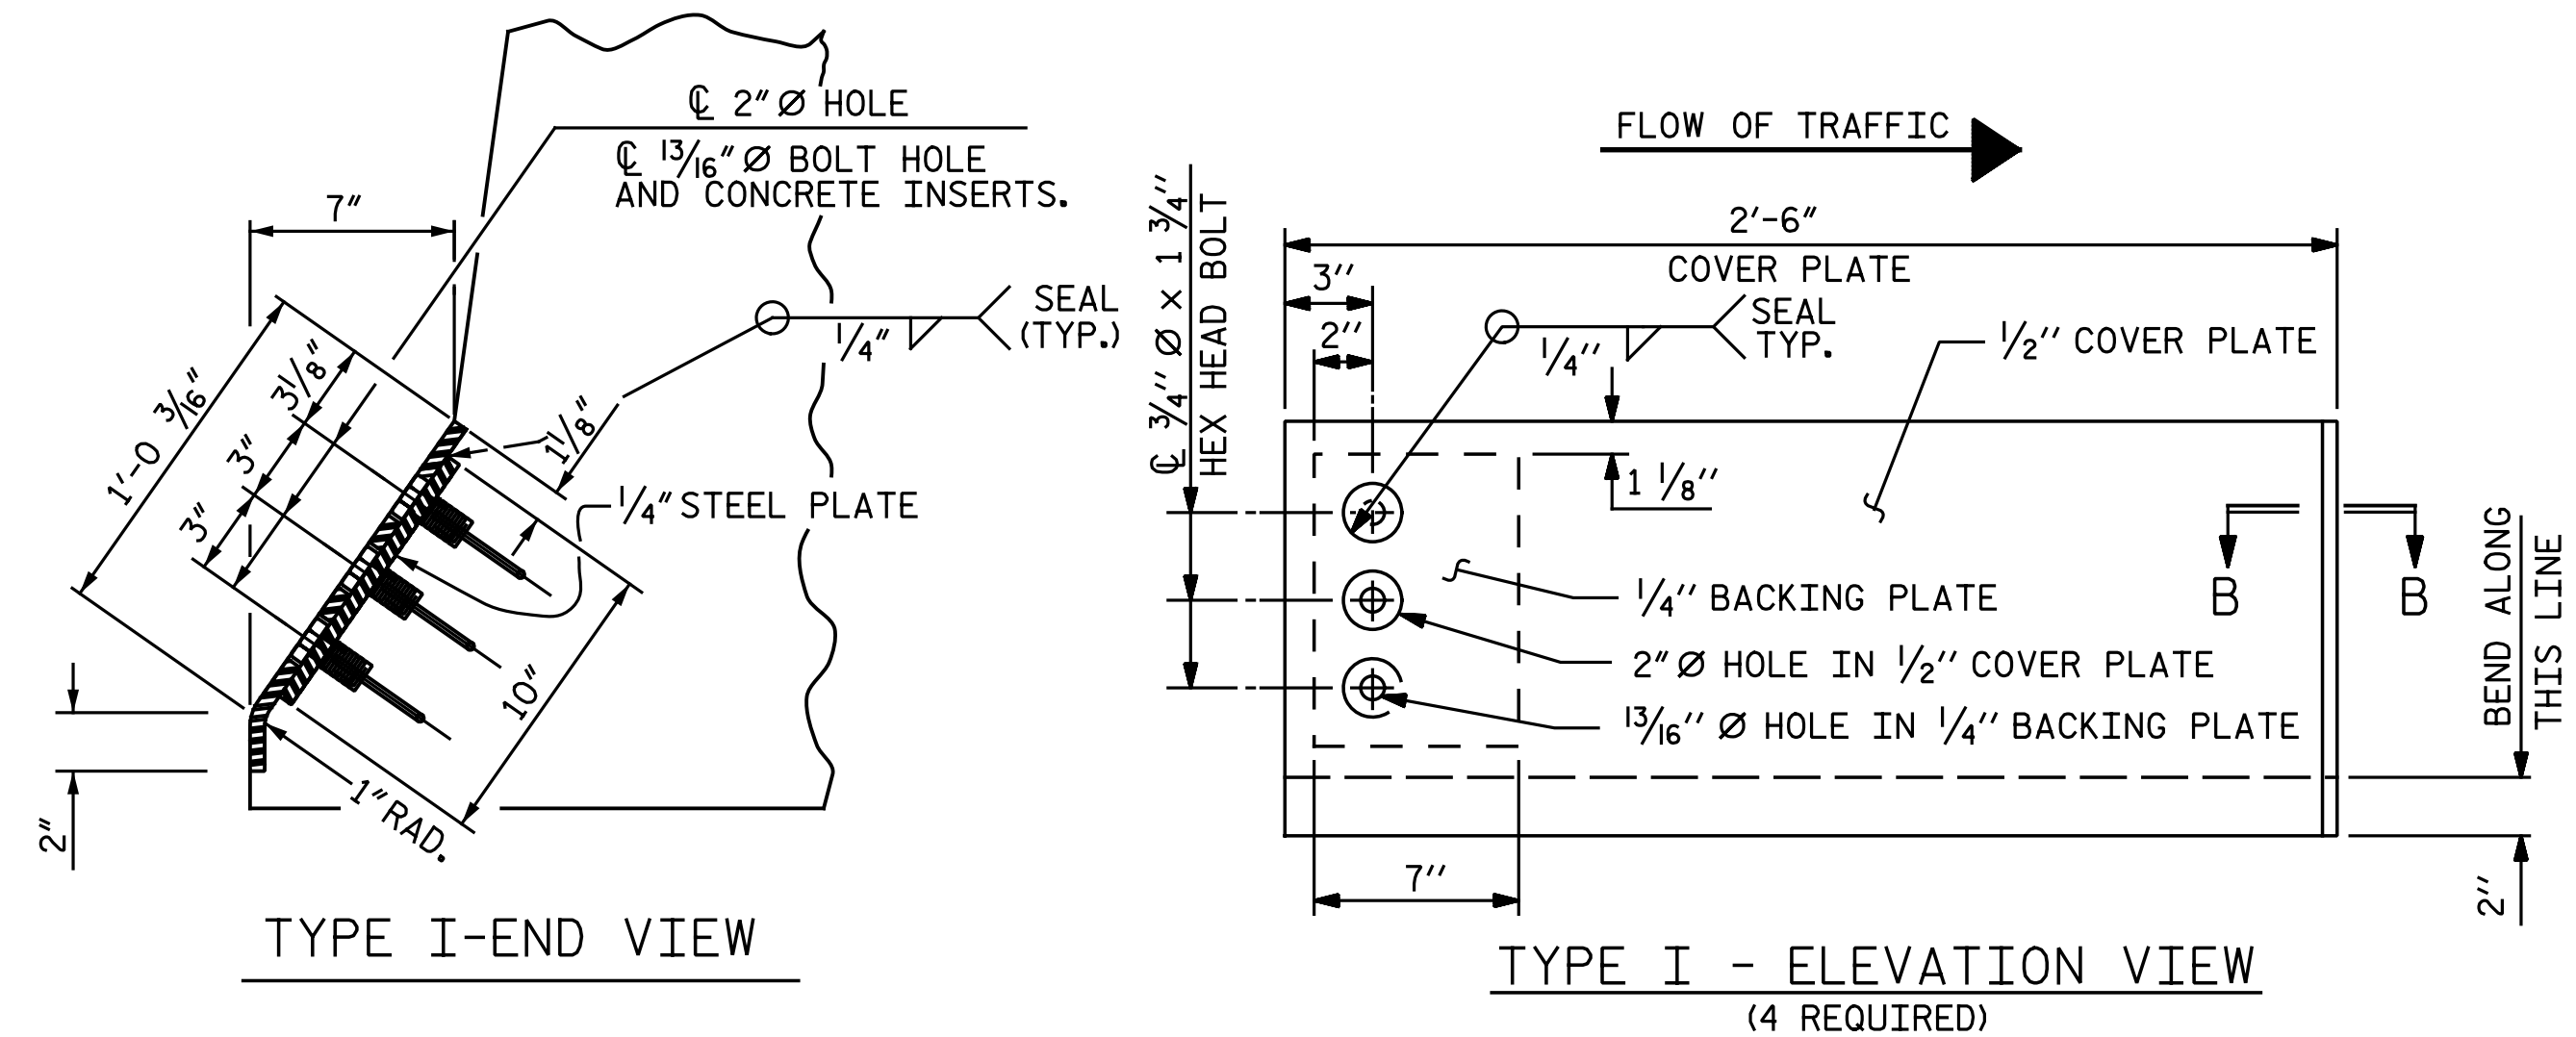


COVER PLATE DETAILS

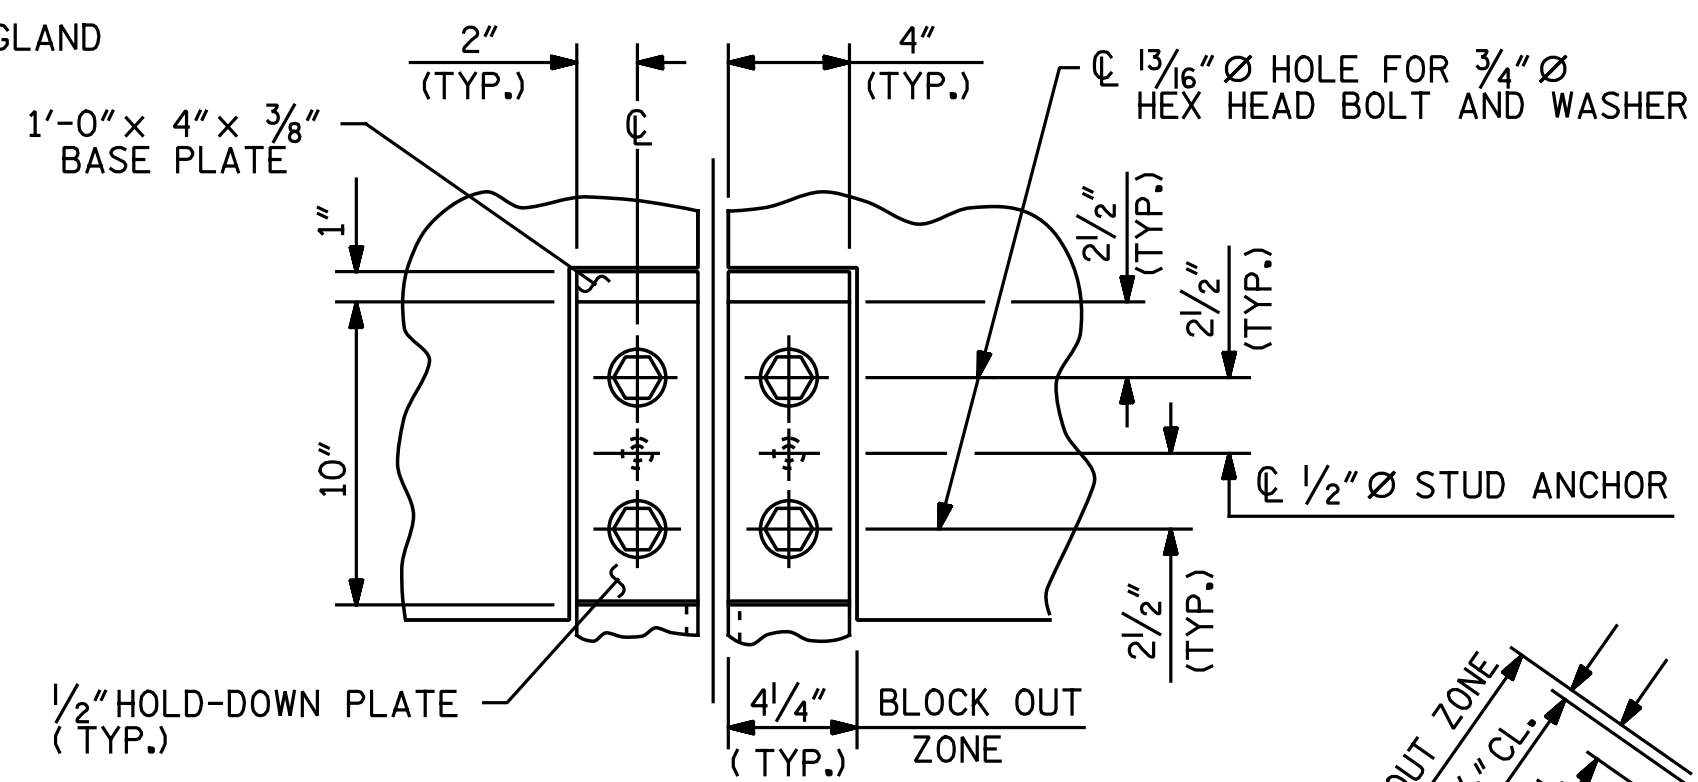

SECTION A - A

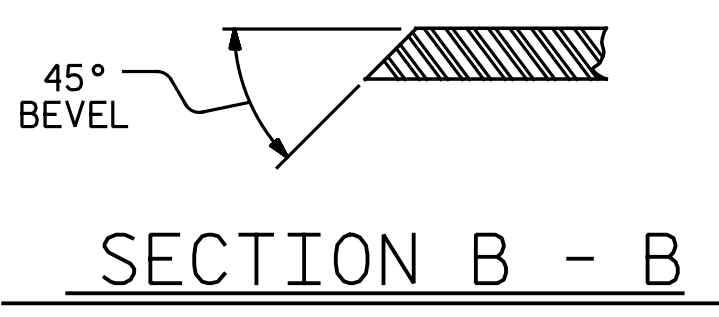


SECTION B - B

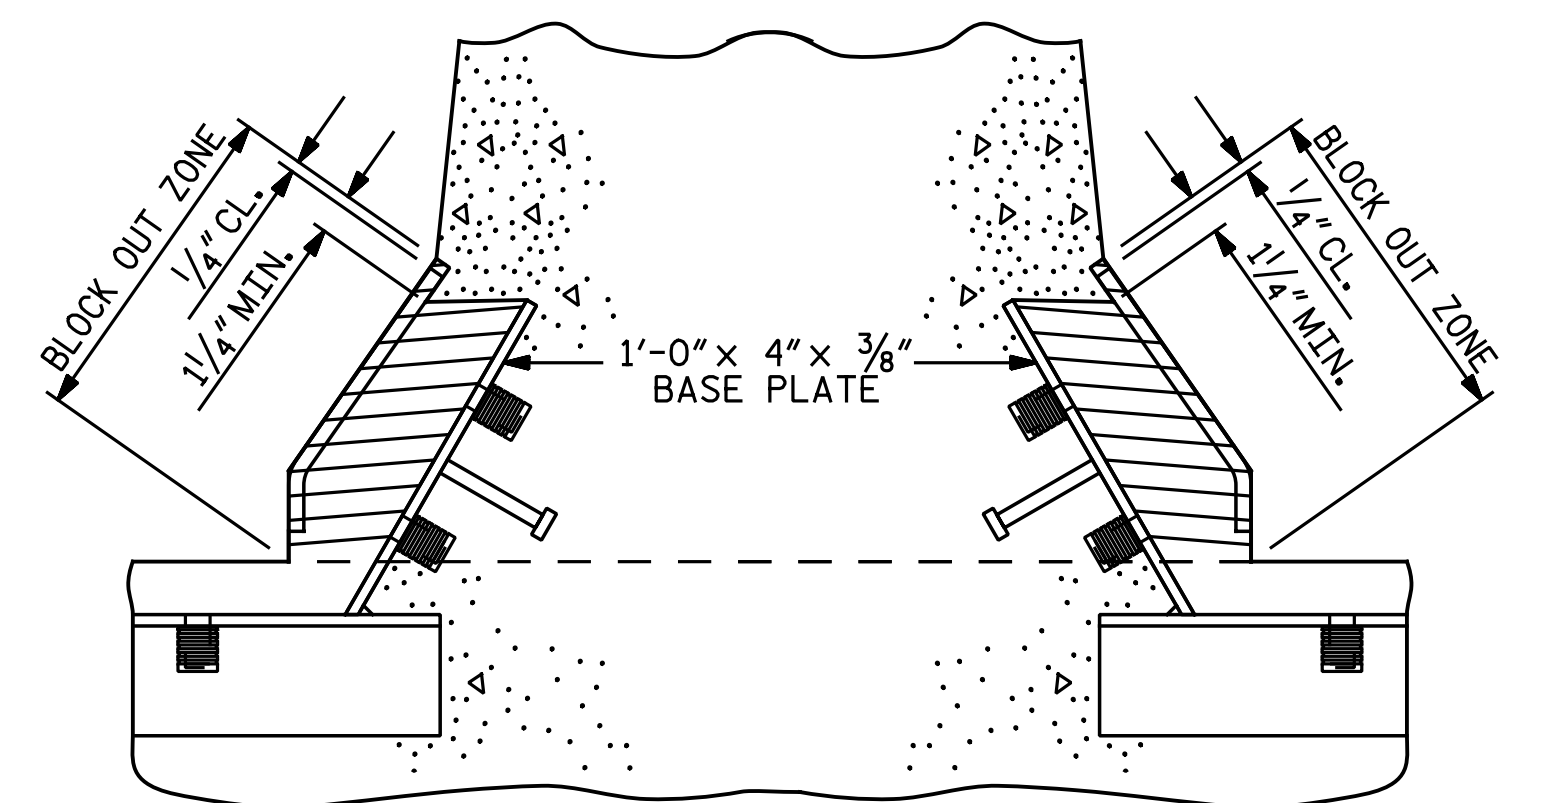


BLOCK OUT DETAIL

SEE "SECTION A - A" FOR OTHER DETAILS.

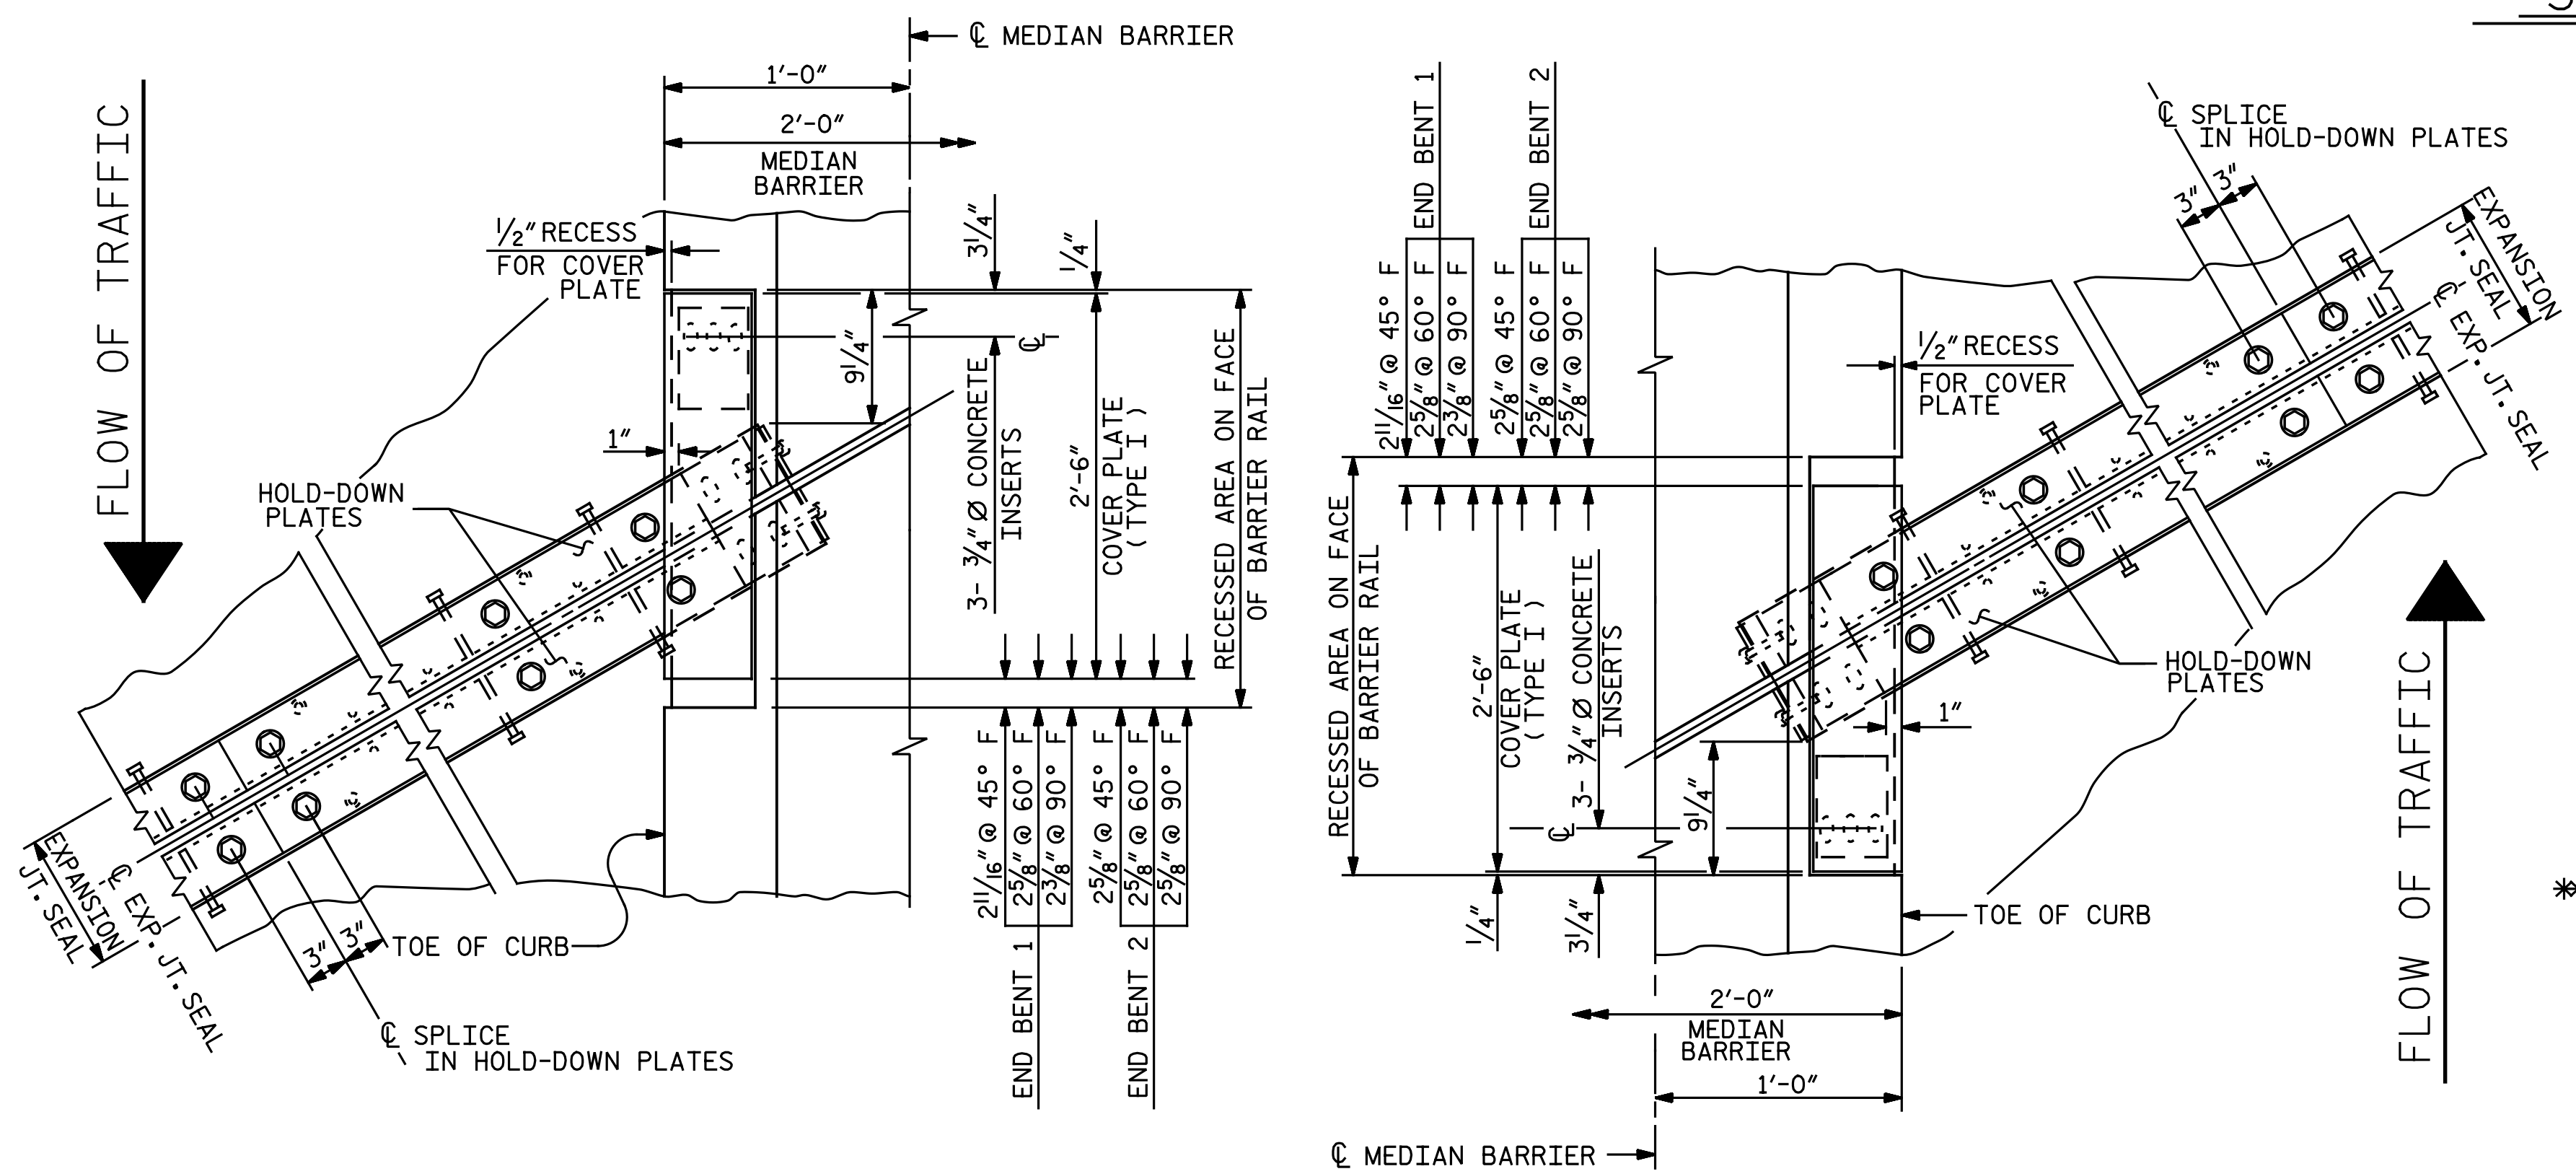

PLAN OF EXPANSION JOINT SEAL

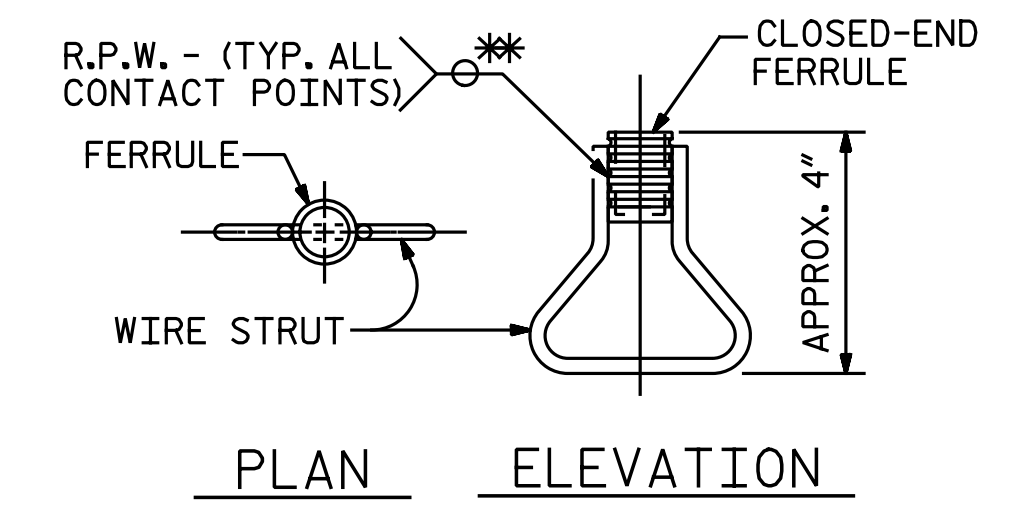

CONCRETE INSERT



DocuSigned by:
Todd M. Garrison
4/30/2020

DOCUMENT NOT CONSIDERED FINAL
UNLESS ALL SIGNATURES COMPLETED

PROJECT NO. I-5986B
JOHNSTON COUNTY
STATION: 1391+19.65 -L-
SHEET 3 OF 3

STATE OF NORTH CAROLINA
DEPARTMENT OF TRANSPORTATION
RALEIGH
SUPERSTRUCTURE
EXPANSION JOINT
SEAL DETAILS
FOR MEDIAN BARRIER

DRAWN BY: N. B. SPEAKS DATE: 7-18-19
CHECKED BY: J. M. GARRISON DATE: 2-2-20

REVISIONS						SHEET NO. S3-26
NO.	BY:	DATE:	NO.	BY:	DATE:	
1			3			TOTAL SHEETS 44
2			4			