

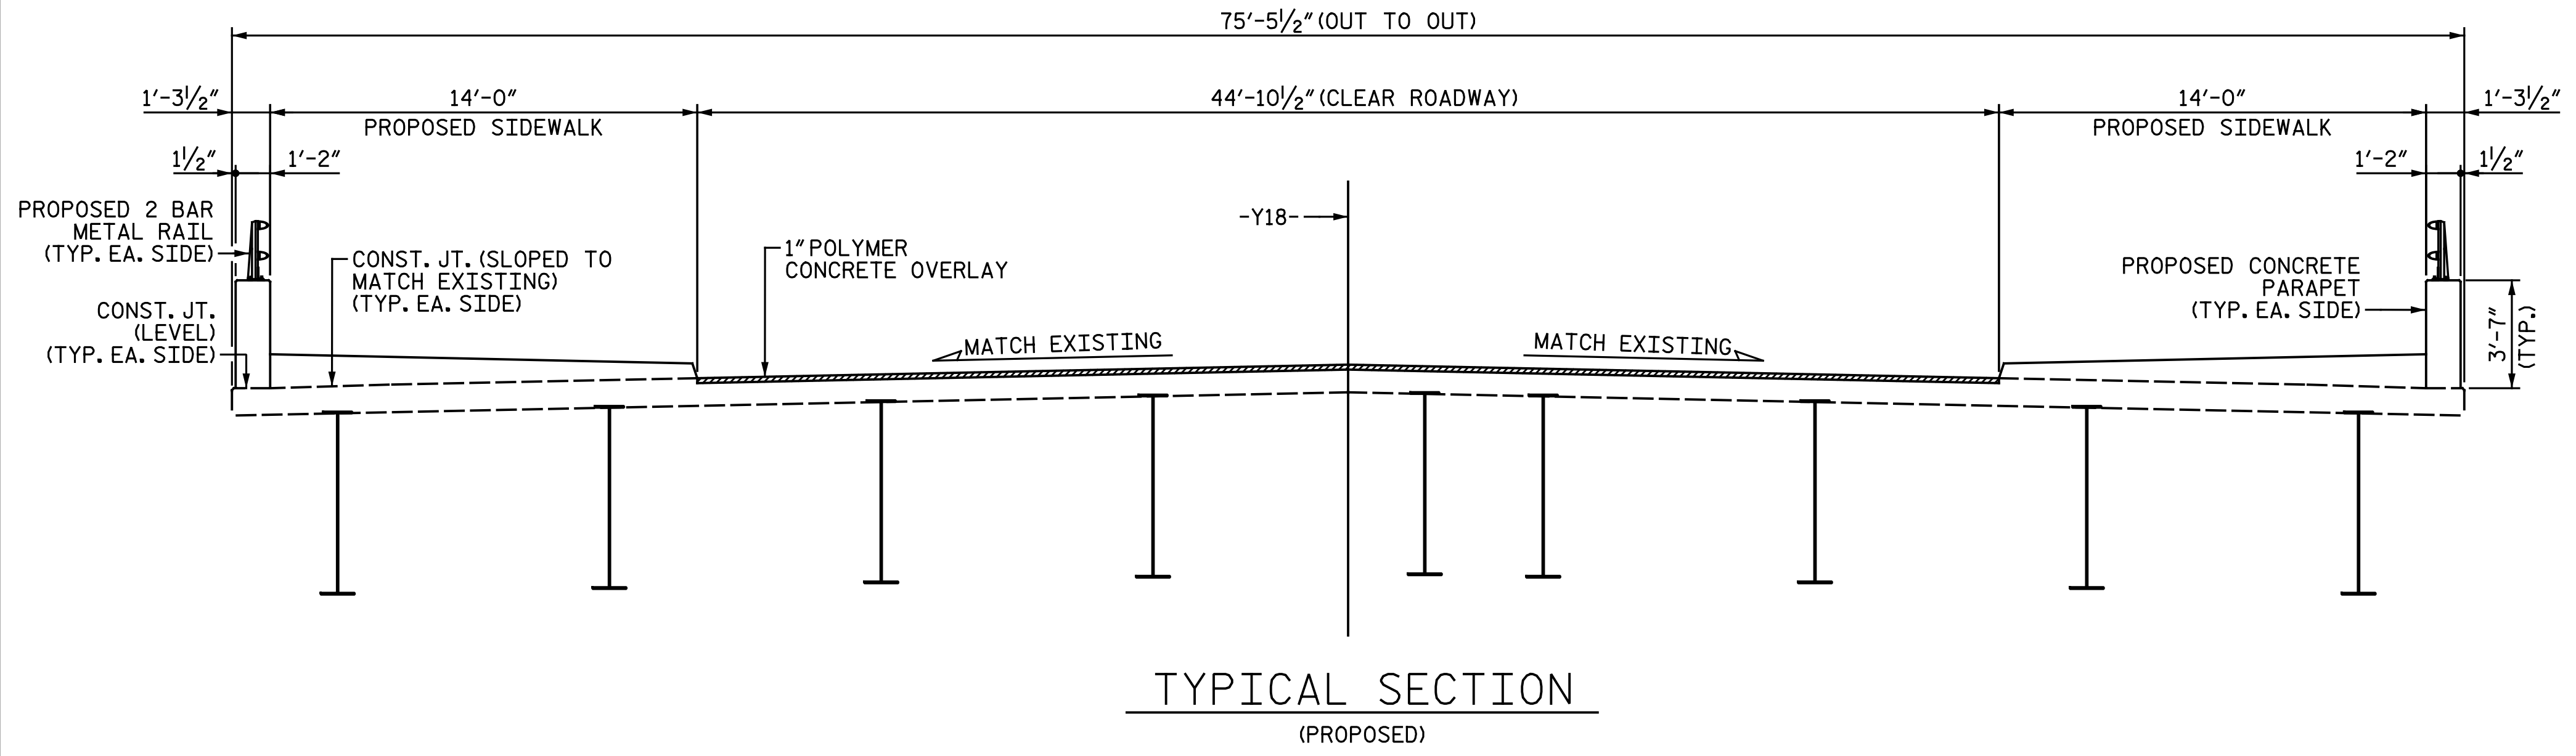
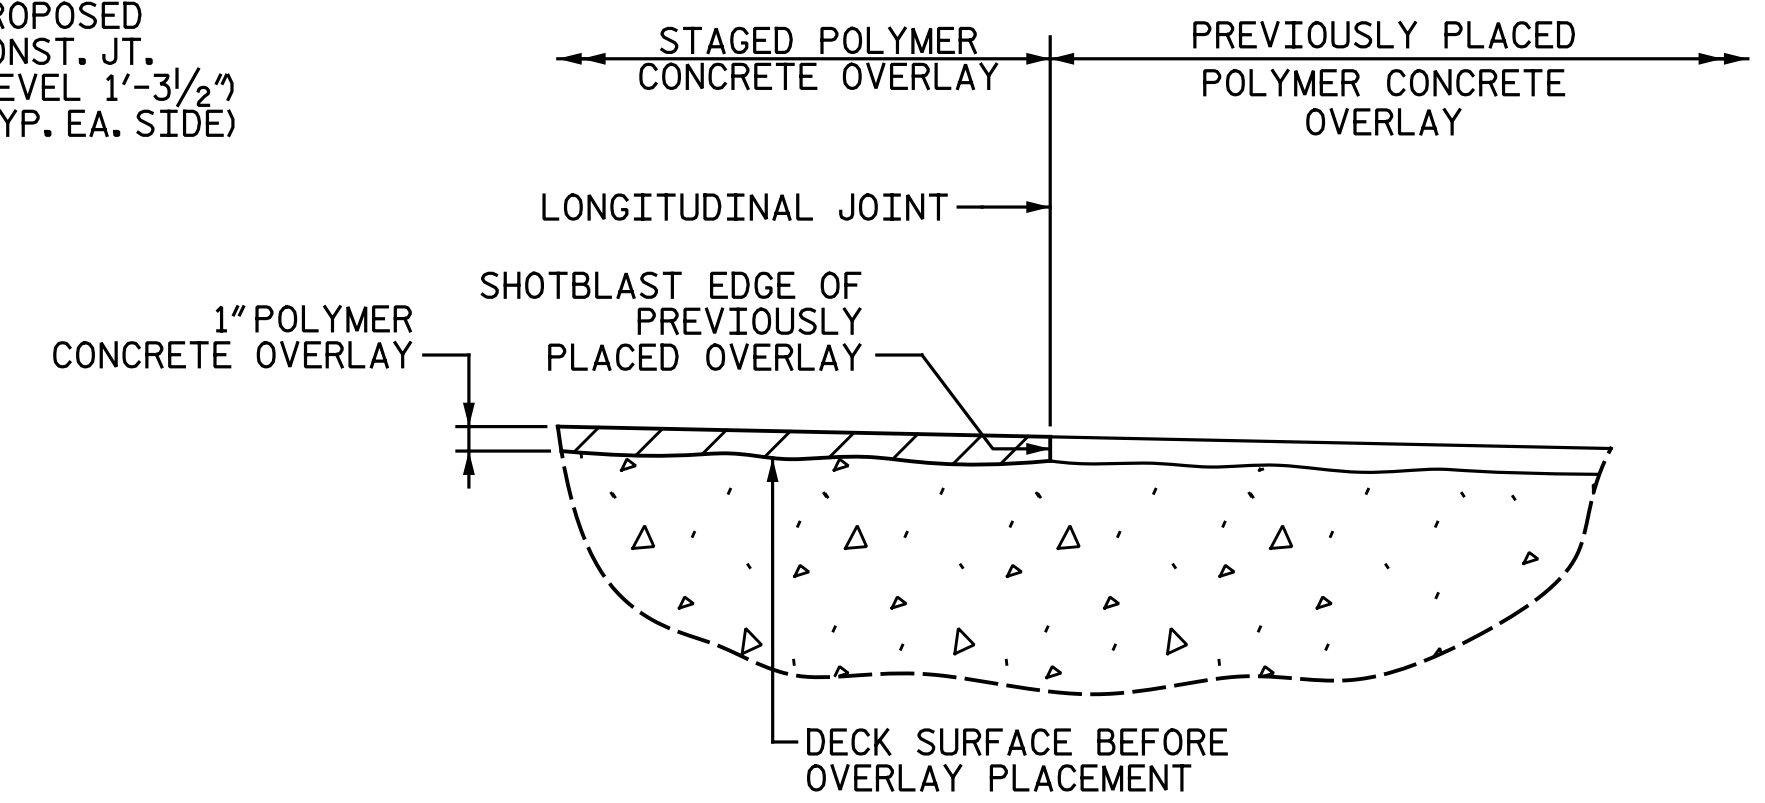
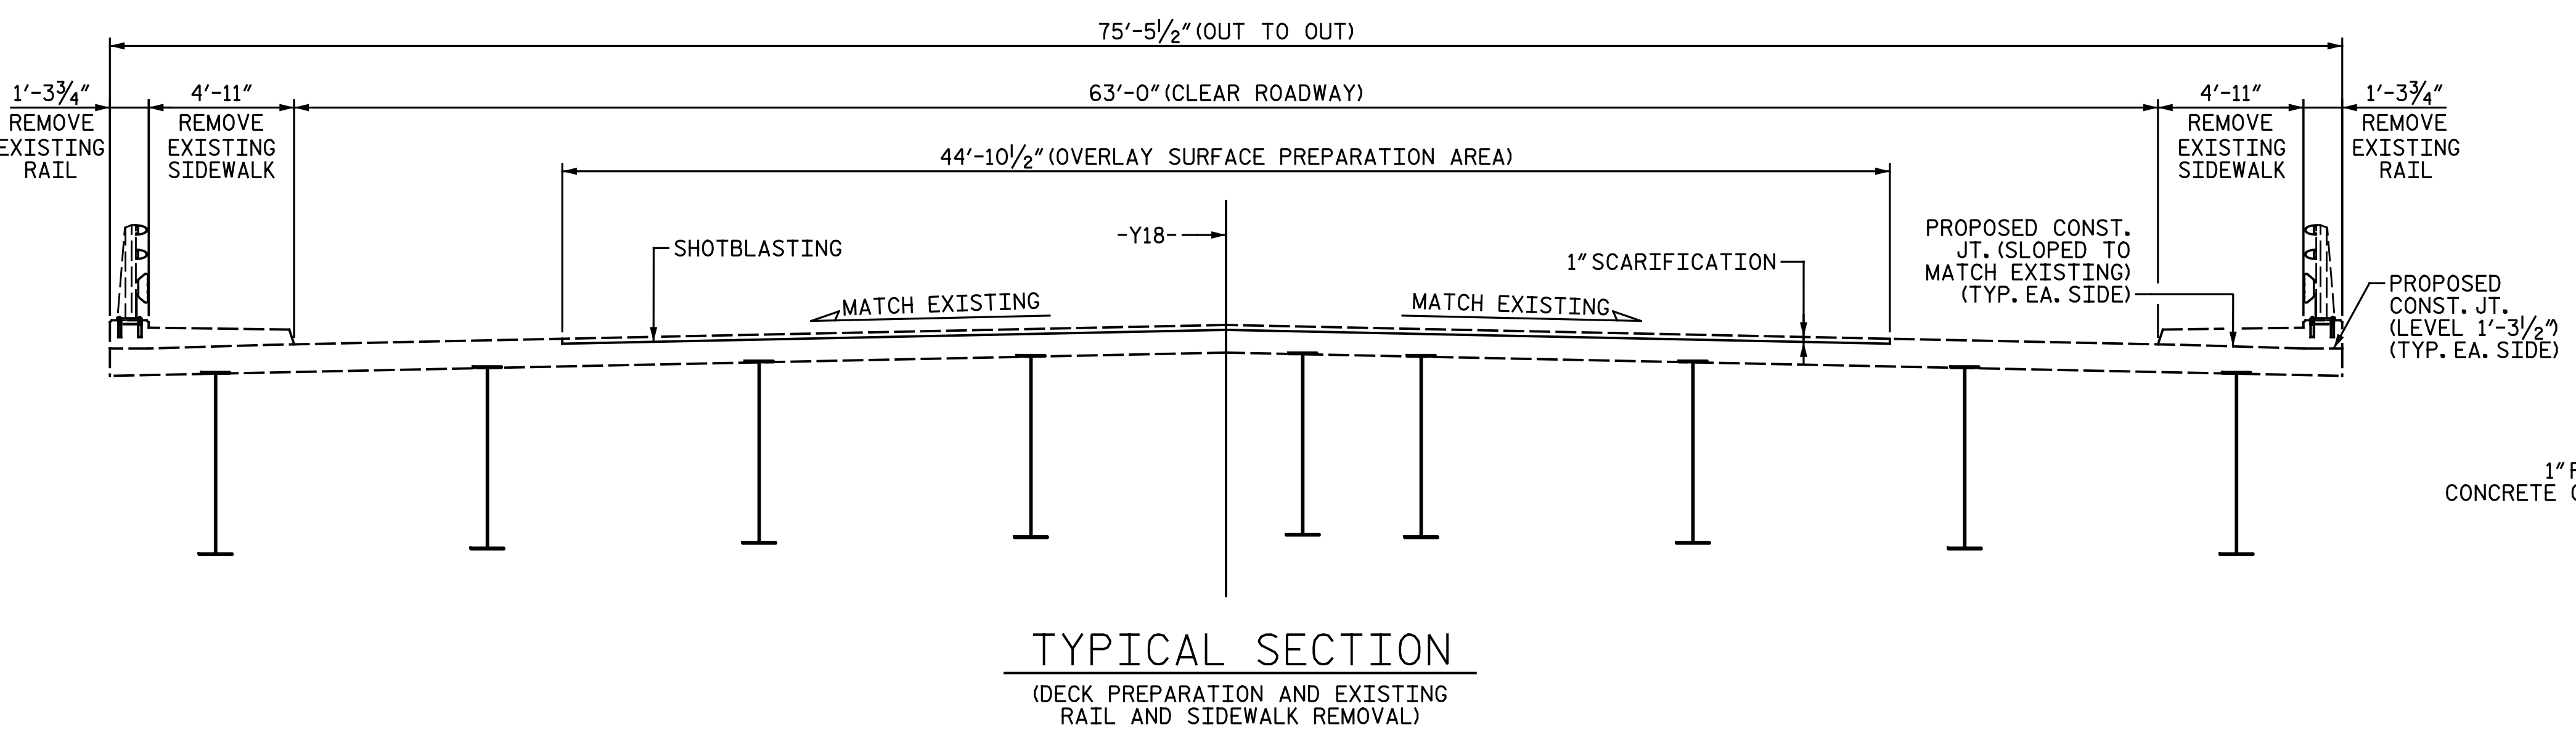


NOTES:
 SEE TRANSPORTATION MANAGEMENT PLANS FOR LANE WIDTHS, SEQUENCING AND OTHER TRAFFIC CONTROL MEASURES FOR STAGING OF OVERLAY SURFACE PREPARATION, POLYMER CONCRETE PLACEMENT, EXISTING RAIL AND SIDEWALK REMOVAL, AND PROPOSED RAIL AND SIDEWALK CONSTRUCTION.

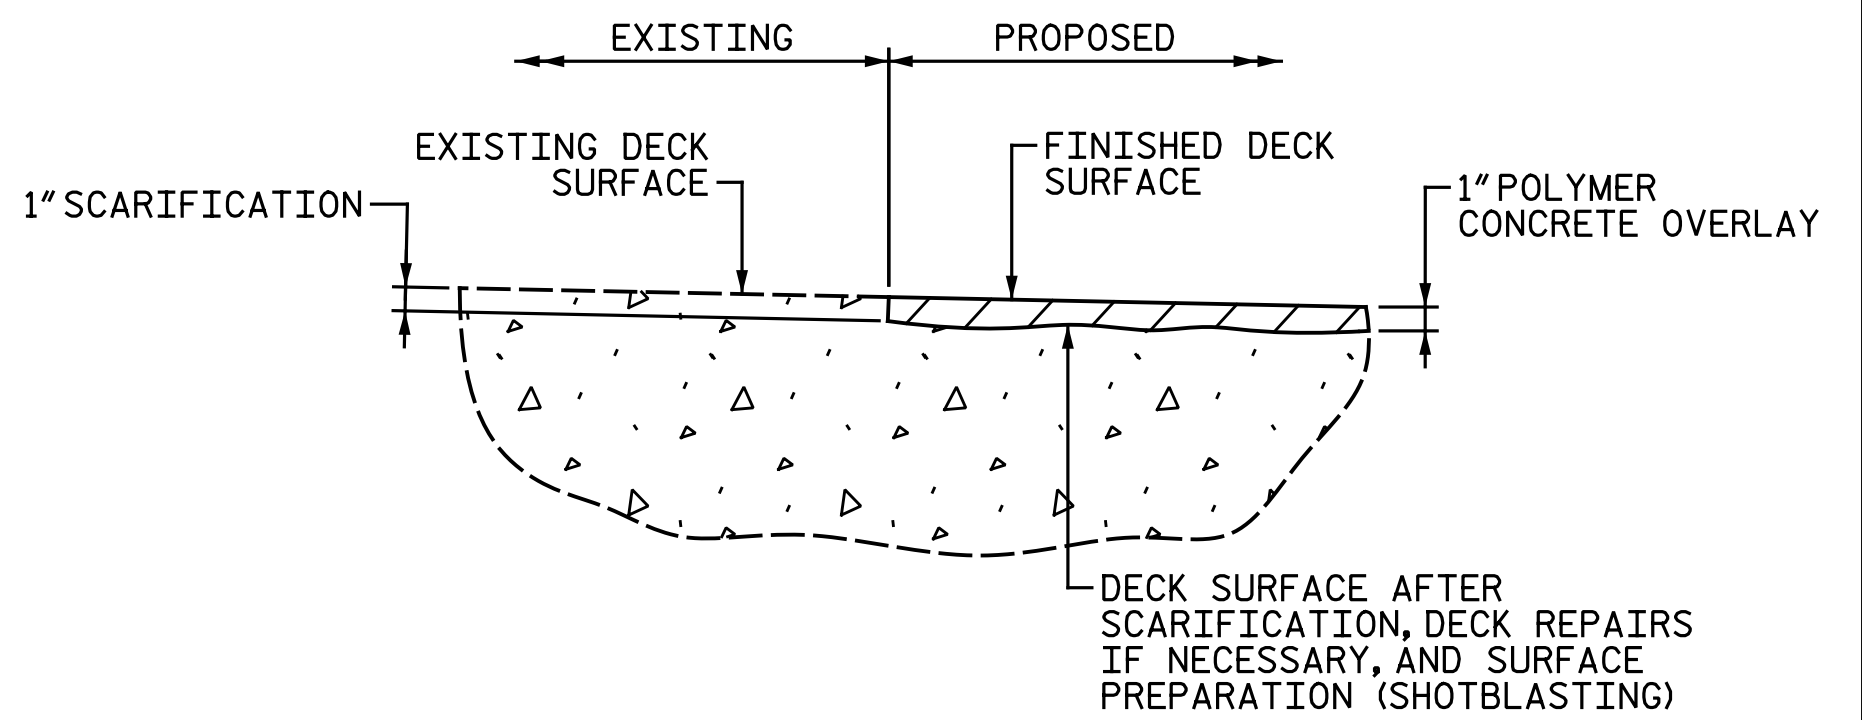

PROJECT NO. I-5986B
JOHNSTON COUNTY
 STATION: 25+31.59 -Y18-

DocuSigned by:
 Todd M. Garrison
 5/17/2021

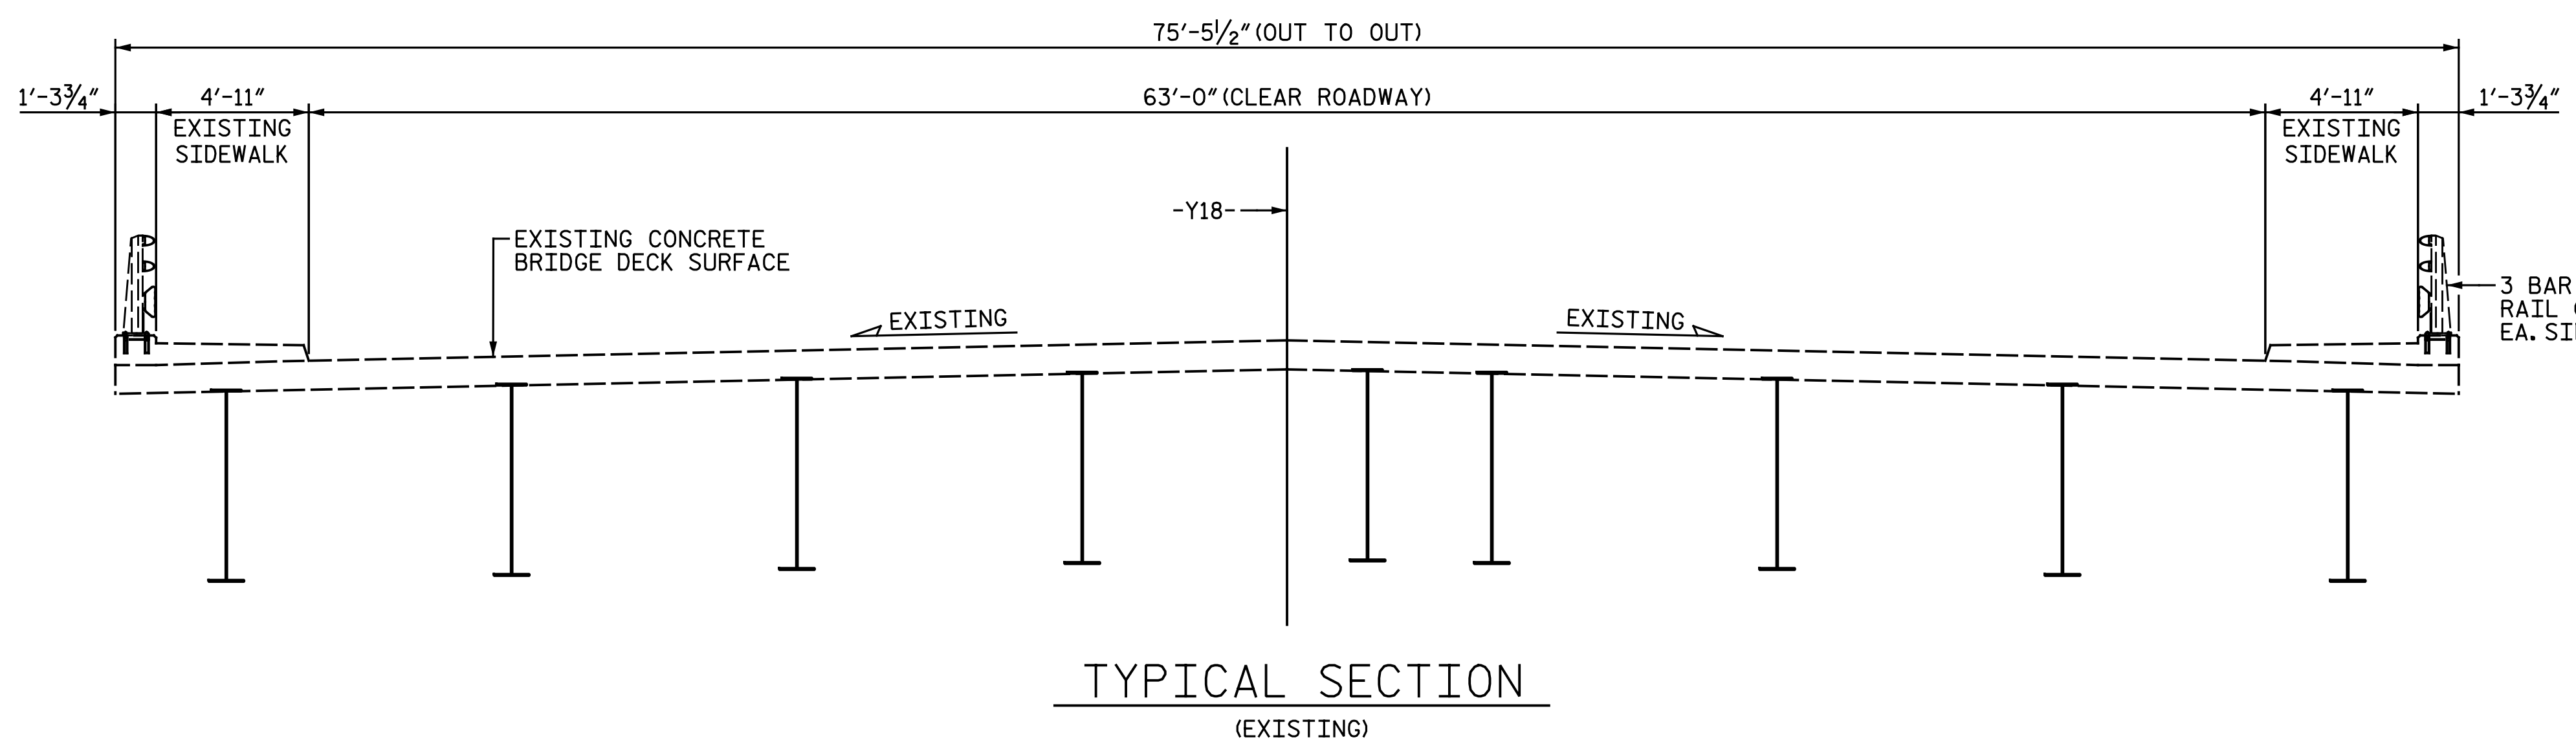

STATE OF NORTH CAROLINA
 DEPARTMENT OF TRANSPORTATION
 RALEIGH

TYPICAL SECTION AND SURFACE PREPARATION DETAILS

DRAWN BY : M. D. MAYHEW DATE : 5-12-21
 CHECKED BY : J. M. GARRISON DATE : 5-12-21

DOCUMENT NOT CONSIDERED FINAL UNLESS ALL SIGNATURES COMPLETED

Michael Baker INTERNATIONAL		Michael Baker Engineering 8000 Regency Parkway, Suite 600 Cary, North Carolina 27518 NC License No.: F-1084		REVISIONS			SHEET NO. S4-4
NO.	BY:	DATE:	NO.	BY:	DATE:	TOTAL SHEETS	
1			3			14	
2			4				