




**NOTES:**  
 SEE TRANSPORTATION MANAGEMENT PLANS FOR LANE WIDTHS, SEQUENCING AND OTHER TRAFFIC CONTROL MEASURES FOR STAGING OF OVERLAY SURFACE PREPARATION, POLYESTER POLYMER CONCRETE PLACEMENT, EXISTING RAIL AND SIDEWALK REMOVAL, AND PROPOSED RAIL AND SIDEWALK CONSTRUCTION.

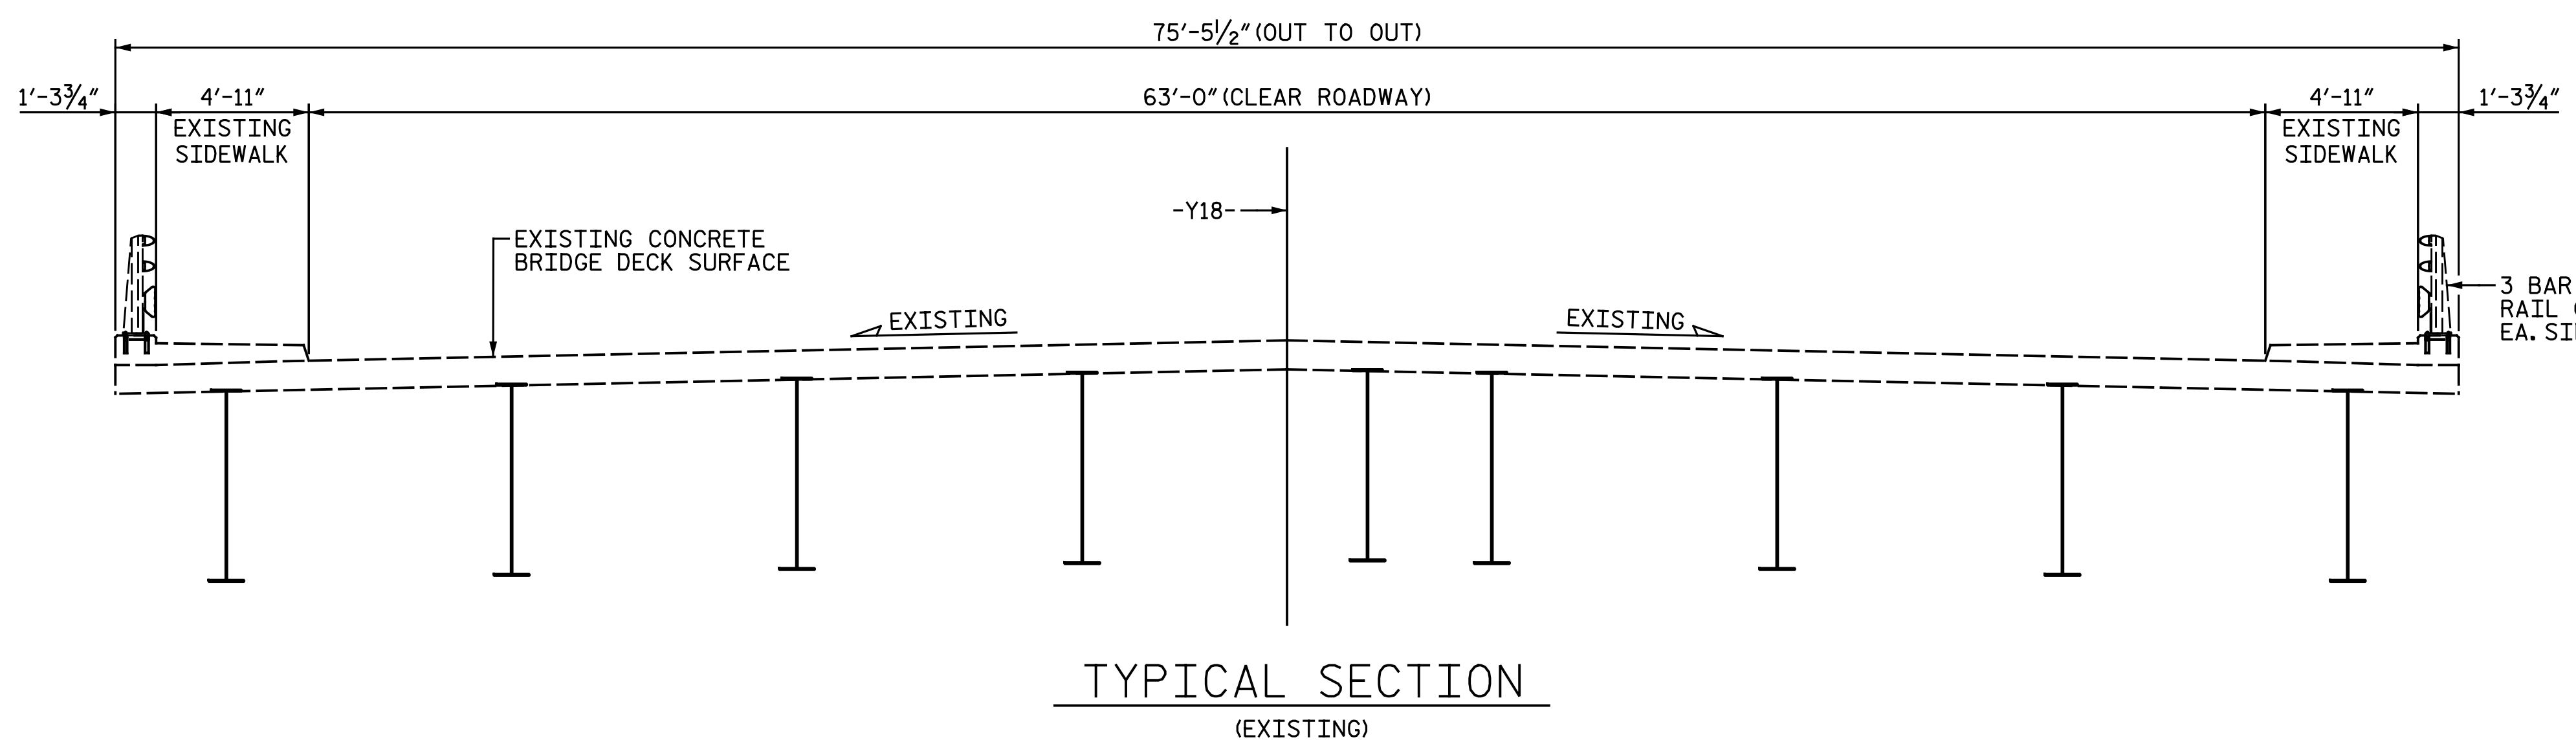


**TYPICAL SECTION**  
(EXISTING)

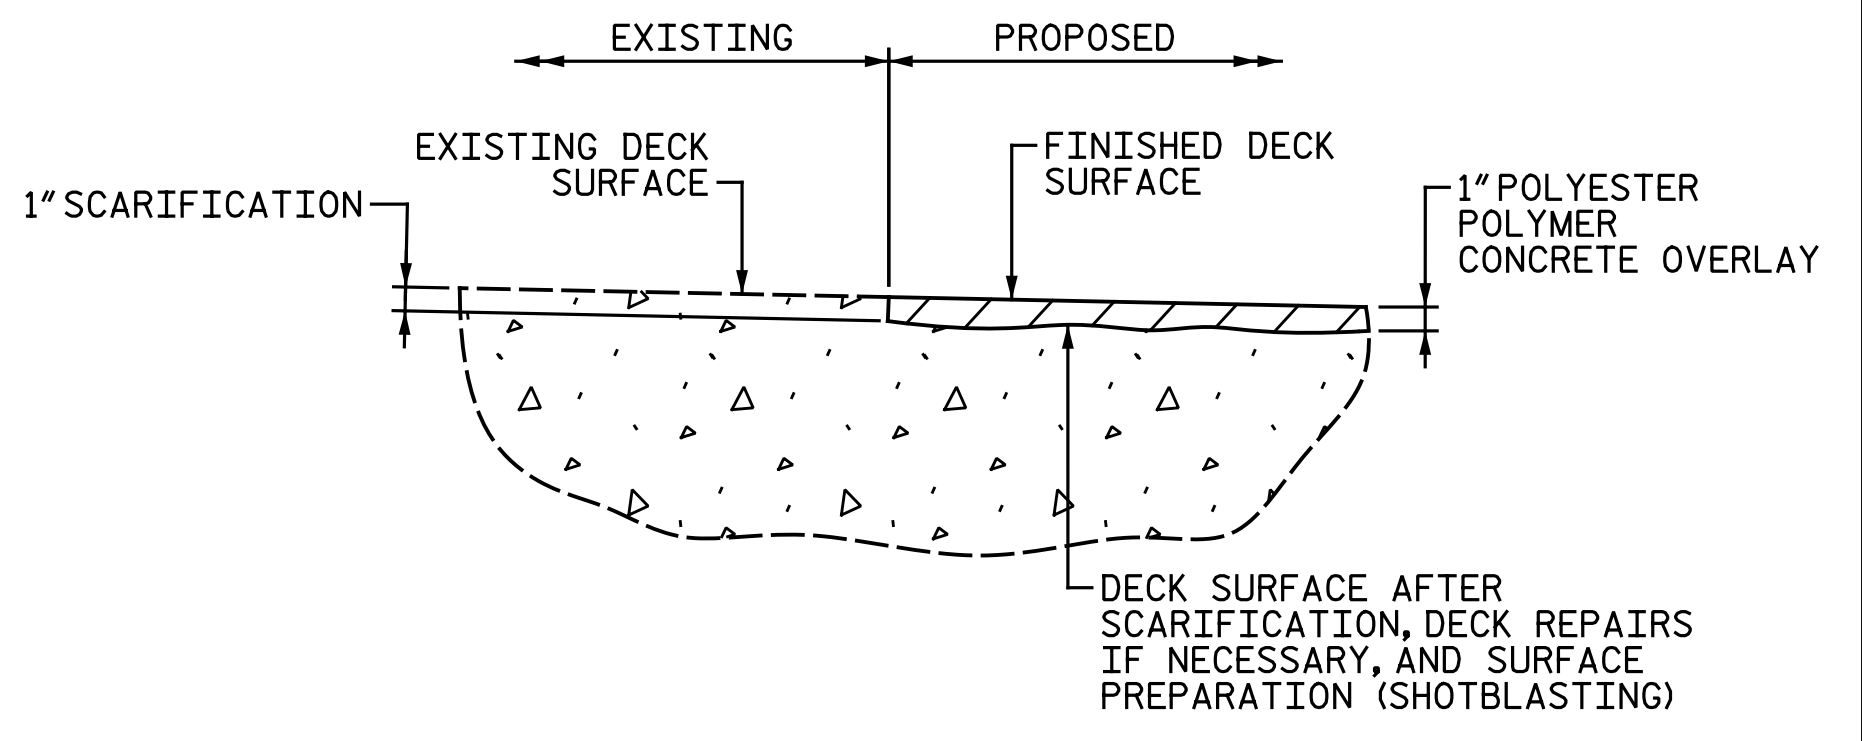


**DETAIL FOR POLYESTER POLYMER CONCRETE OVERLAY**

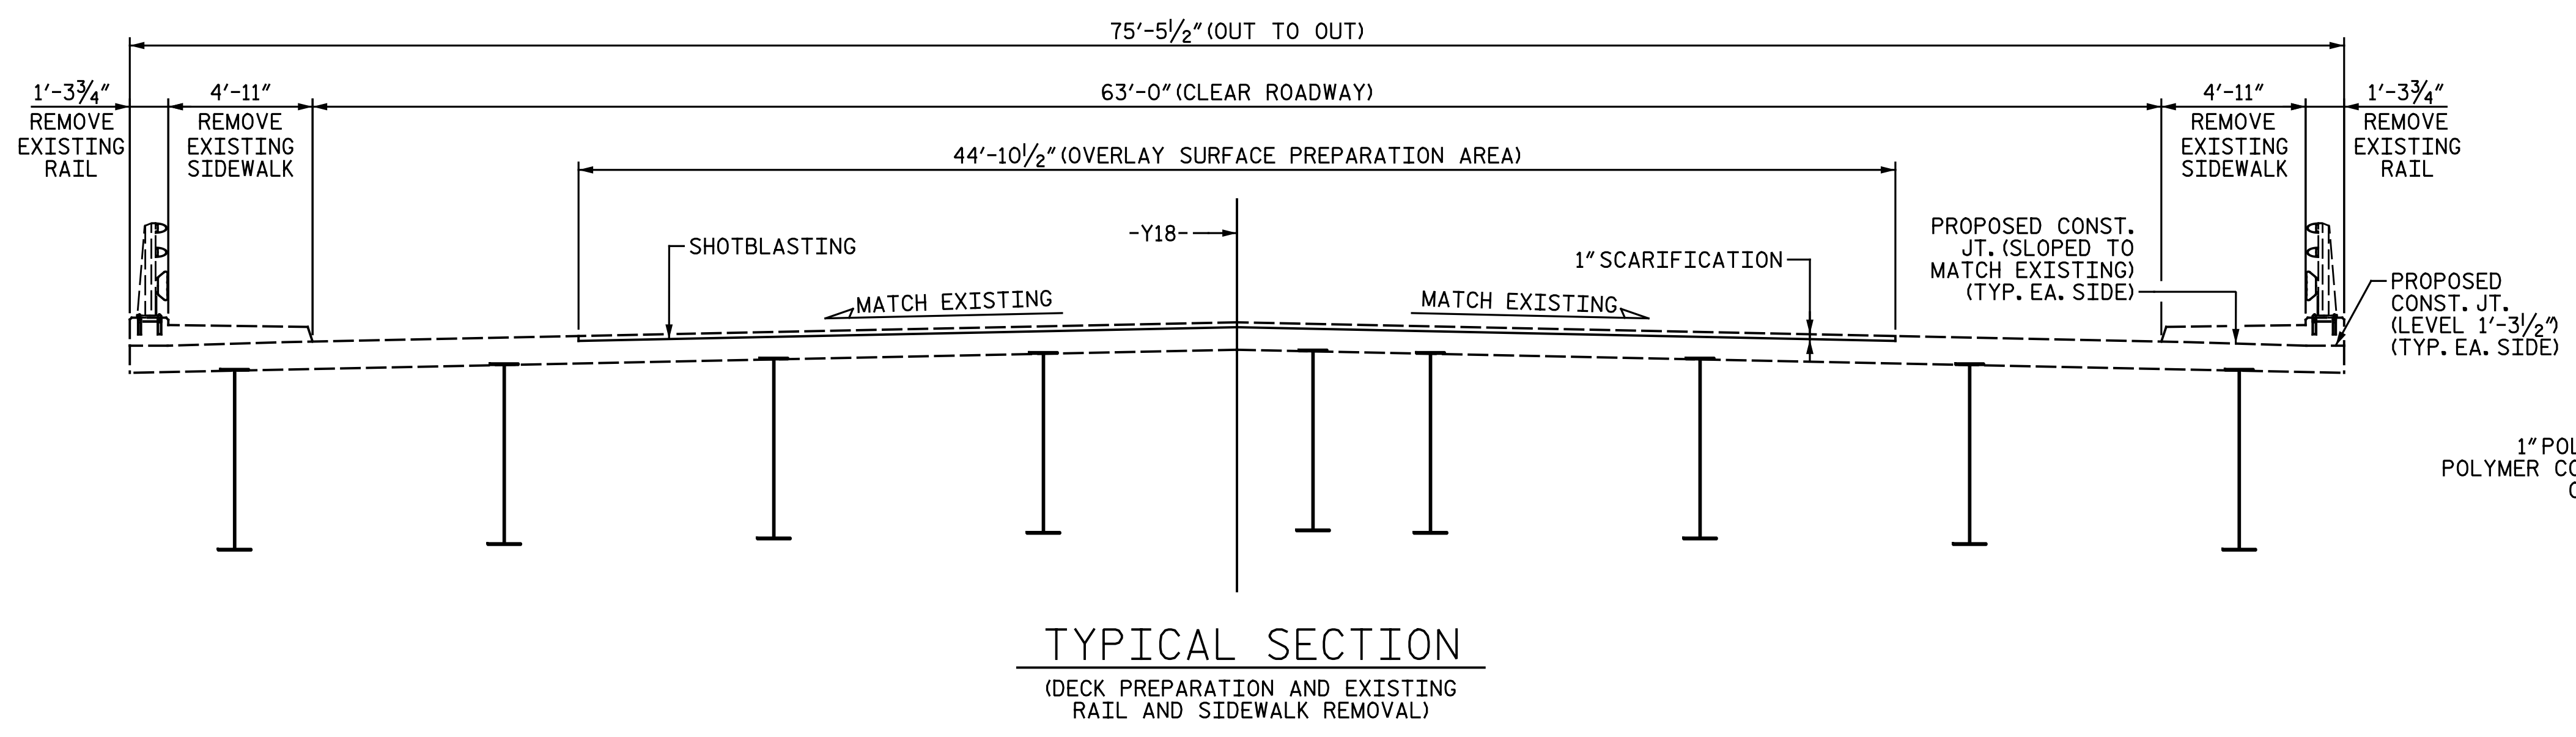

**TYPICAL SECTION**  
(DECK PREPARATION AND EXISTING RAIL AND SIDEWALK REMOVAL)

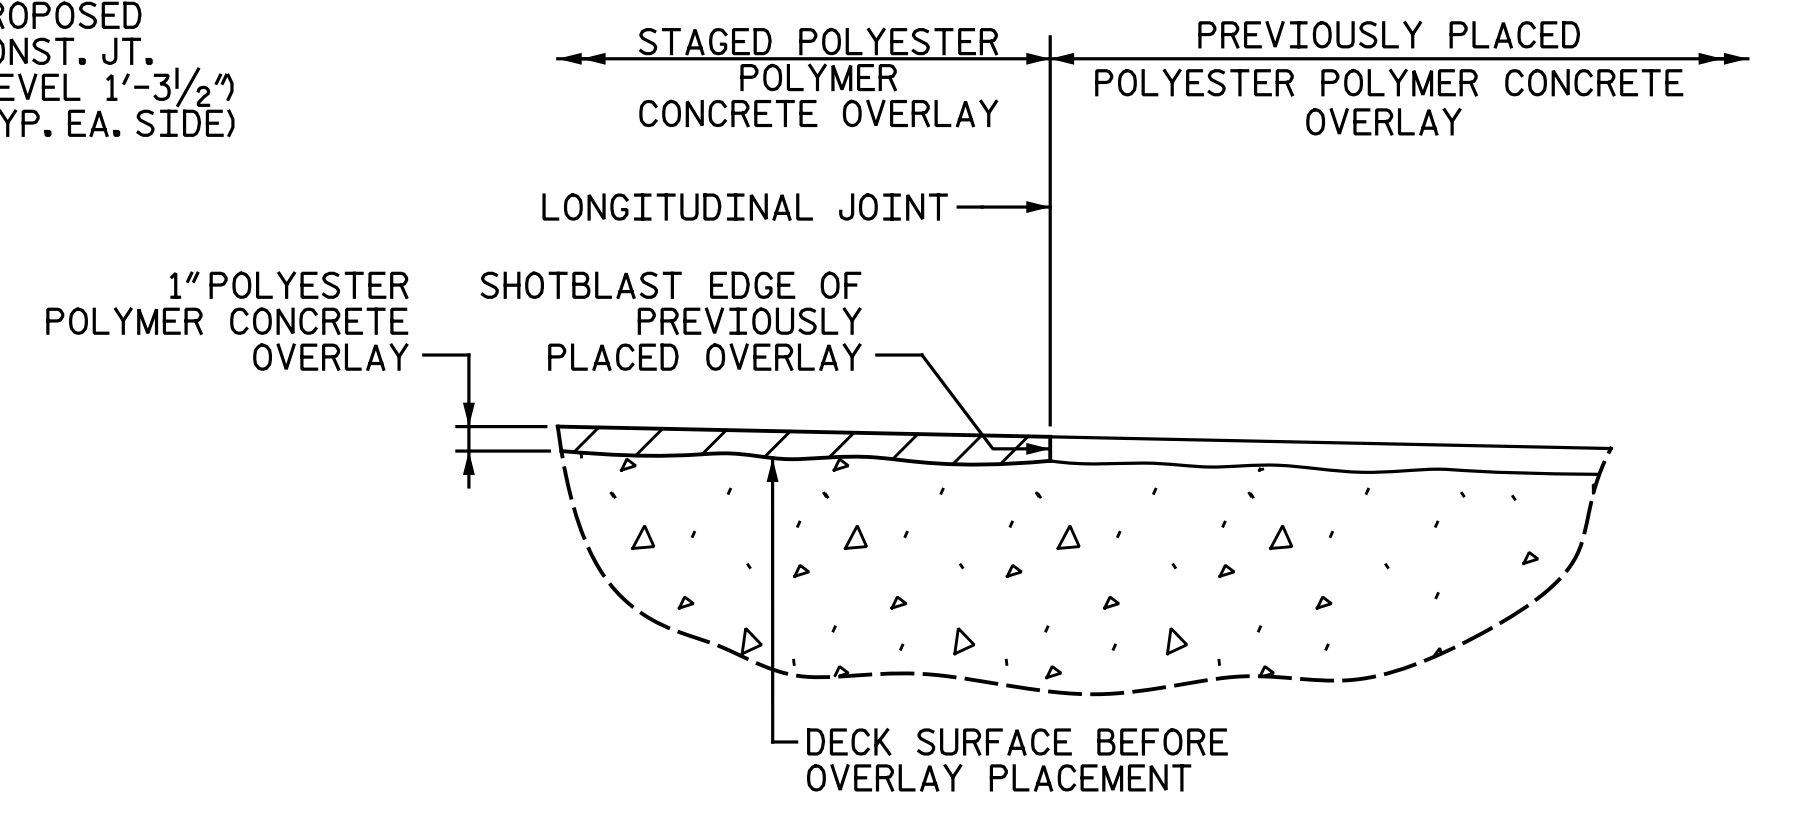


**STAGED POLYESTER POLYMER CONCRETE OVERLAY JOINT**  
(AS NEEDED)

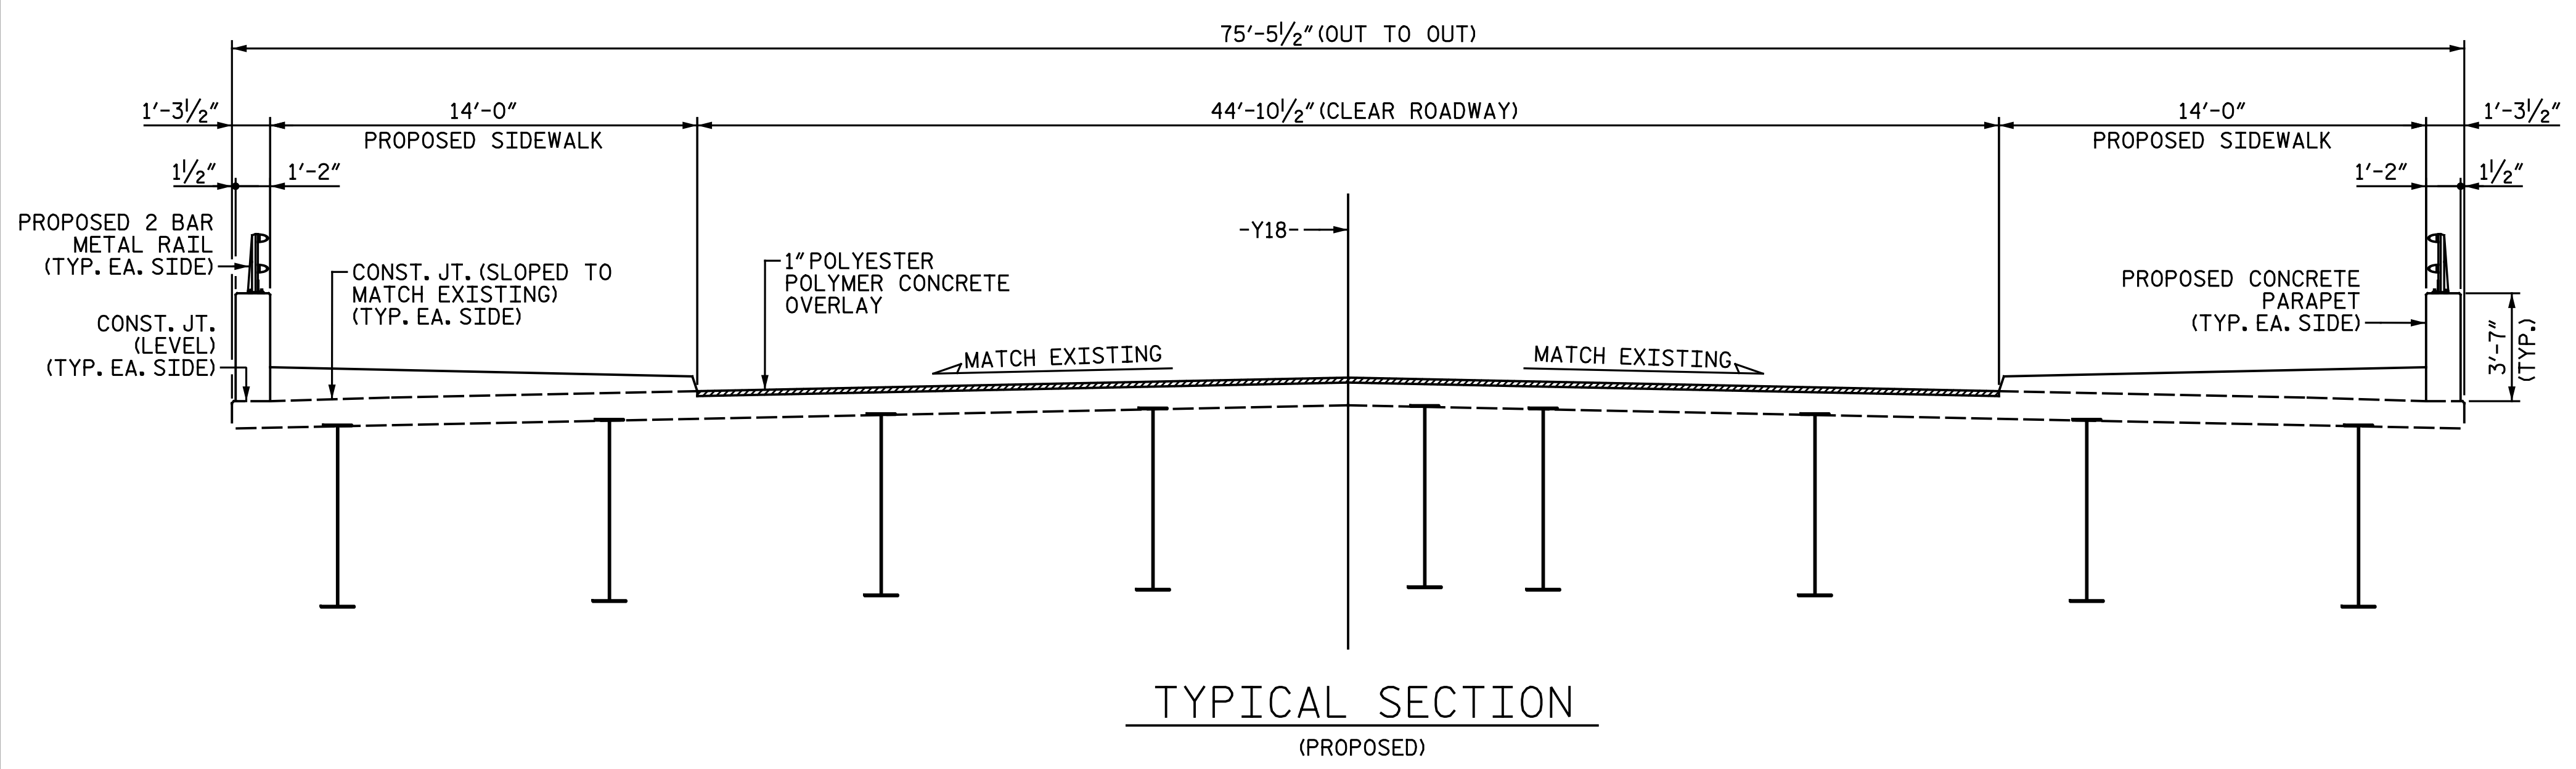

**TYPICAL SECTION**  
(PROPOSED)

PROJECT NO. I-5986B  
JOHNSTON COUNTY  
 STATION: 25+31.59 -Y18-

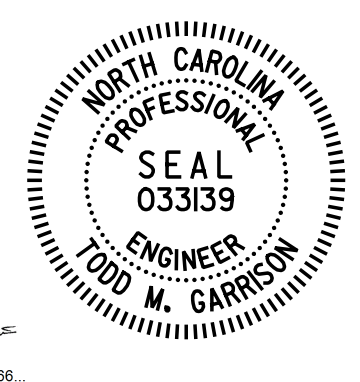

DocuSigned by:  
 Todd M. Garrison  
 61EAF7523943466  
 4/27/2021

DOCUMENT NOT CONSIDERED FINAL  
 UNLESS ALL SIGNATURES COMPLETED

**Michael Baker INTERNATIONAL**  
 Michael Baker Engineering  
 8000 Regency Parkway, Suite 600  
 Cary, North Carolina 27518  
 NC License No.: F-1084

STATE OF NORTH CAROLINA  
 DEPARTMENT OF TRANSPORTATION  
 RALEIGH  
**TYPICAL SECTION AND SURFACE PREPARATION DETAILS**

REVISIONS						SHEET NO. S4-4
NO.	BY:	DATE:	NO.	BY:	DATE:	
1			3			TOTAL SHEETS 14
2			4			

DRAWN BY : M. D. MAYHEW DATE : 3-24-21  
 CHECKED BY : J. M. GARRISON DATE : 3-24-21