




NOTE:
 ** FOR ELECTRICAL CONDUIT SYSTEM FOR SIGNALS, SEE "ELECTRICAL CONDUIT SYSTEM FOR SIGNALS" SHEET.

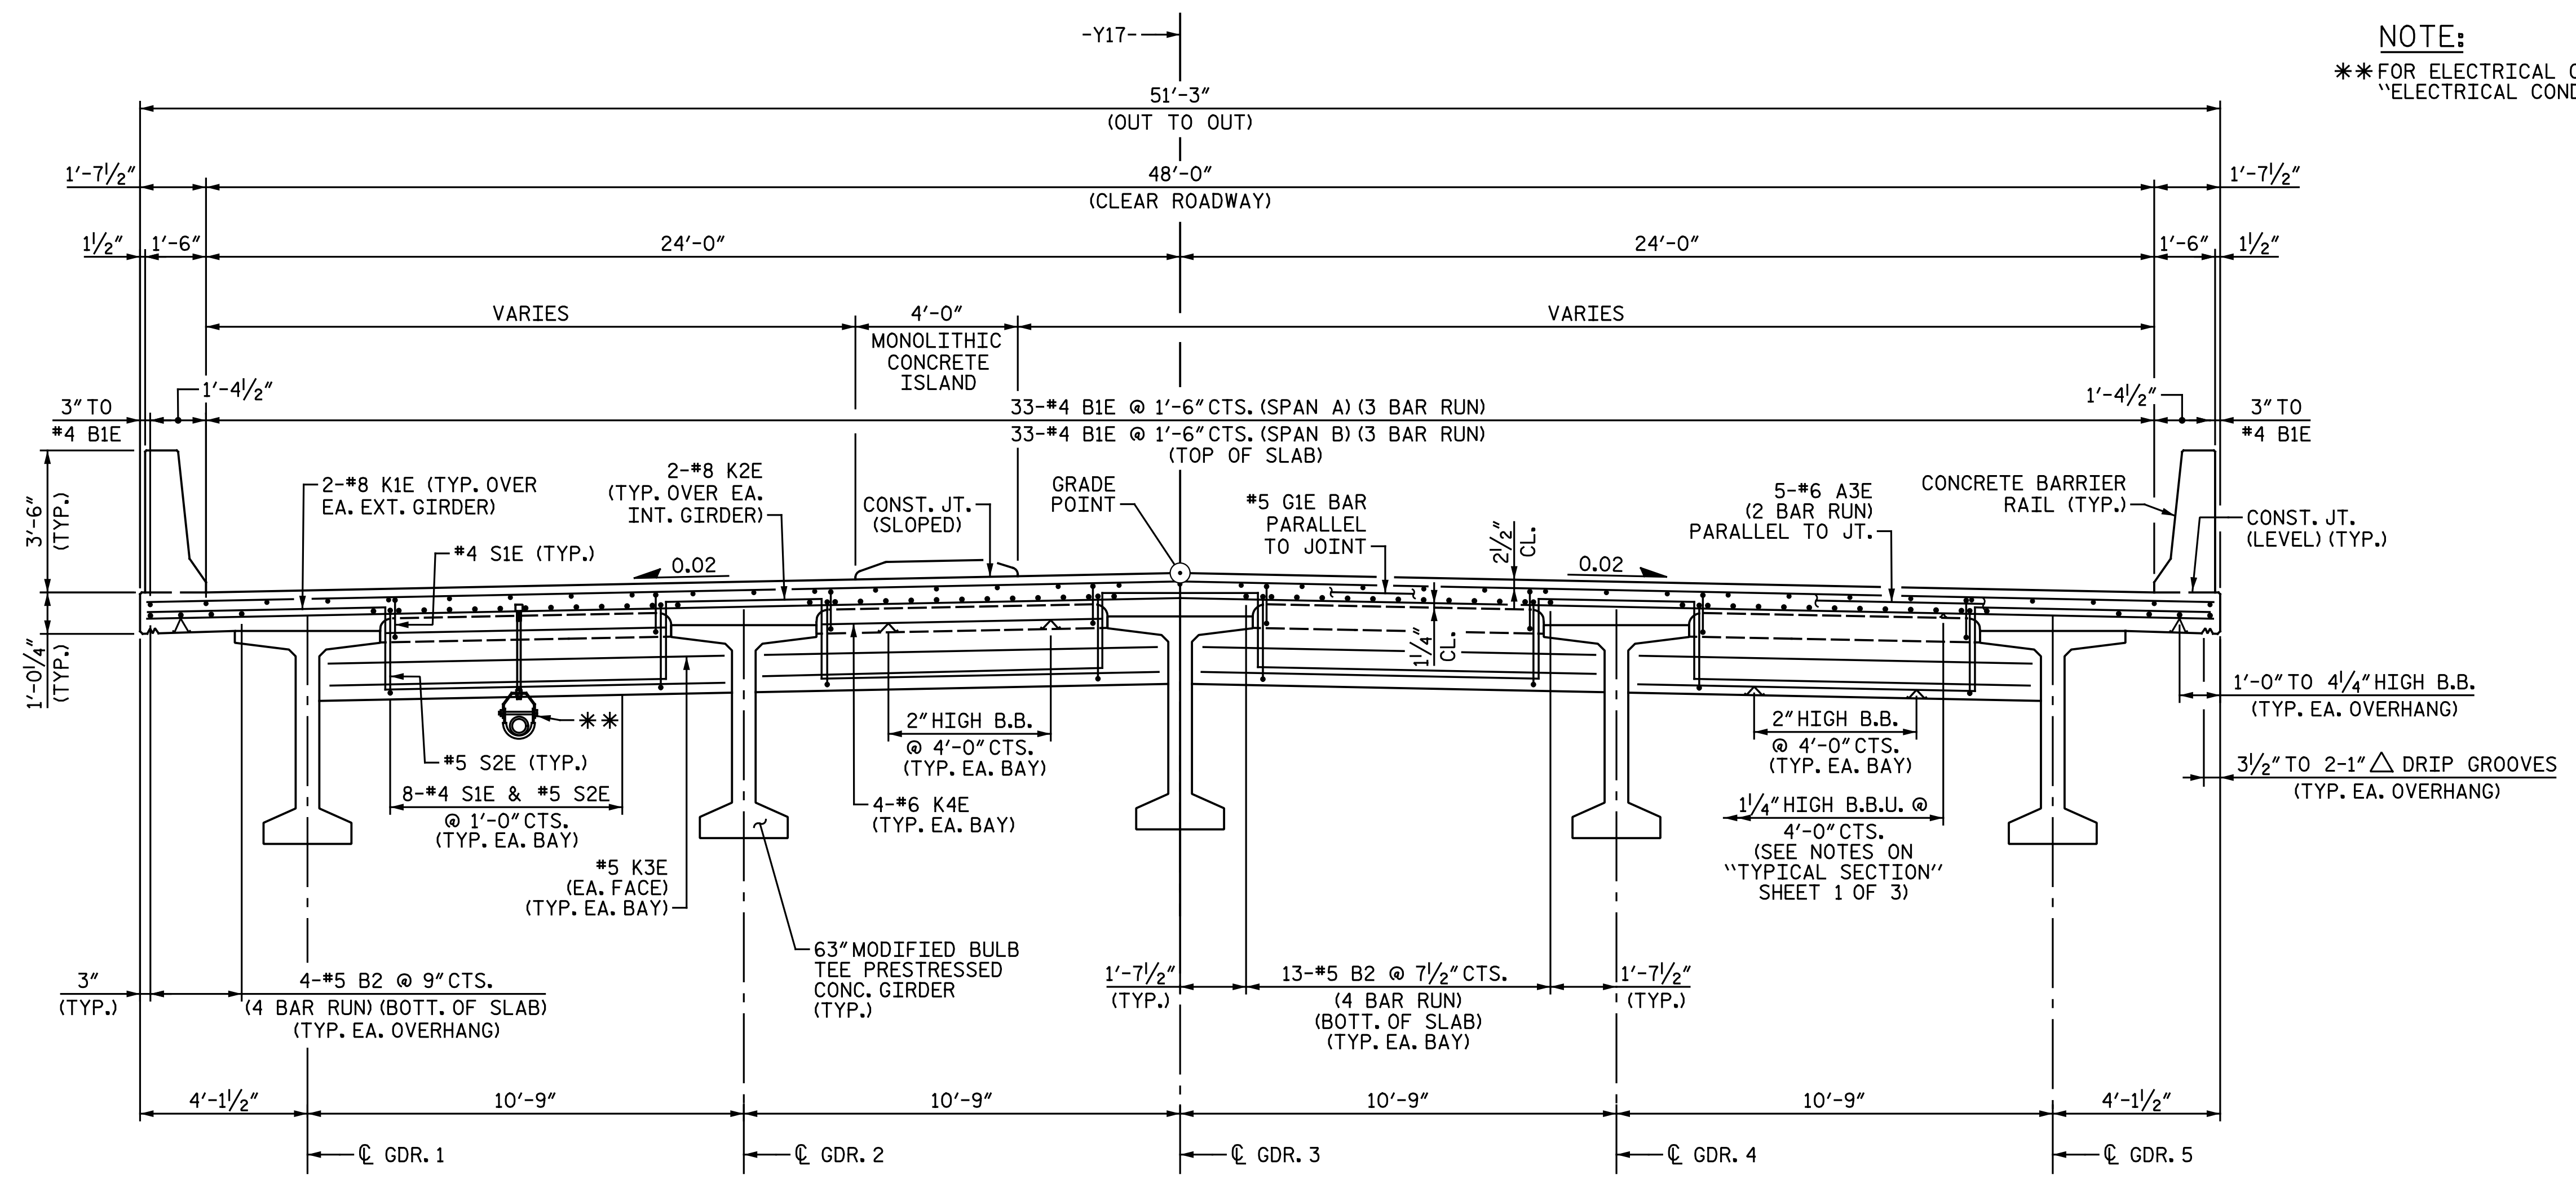

TYPICAL SECTION AT END BENT

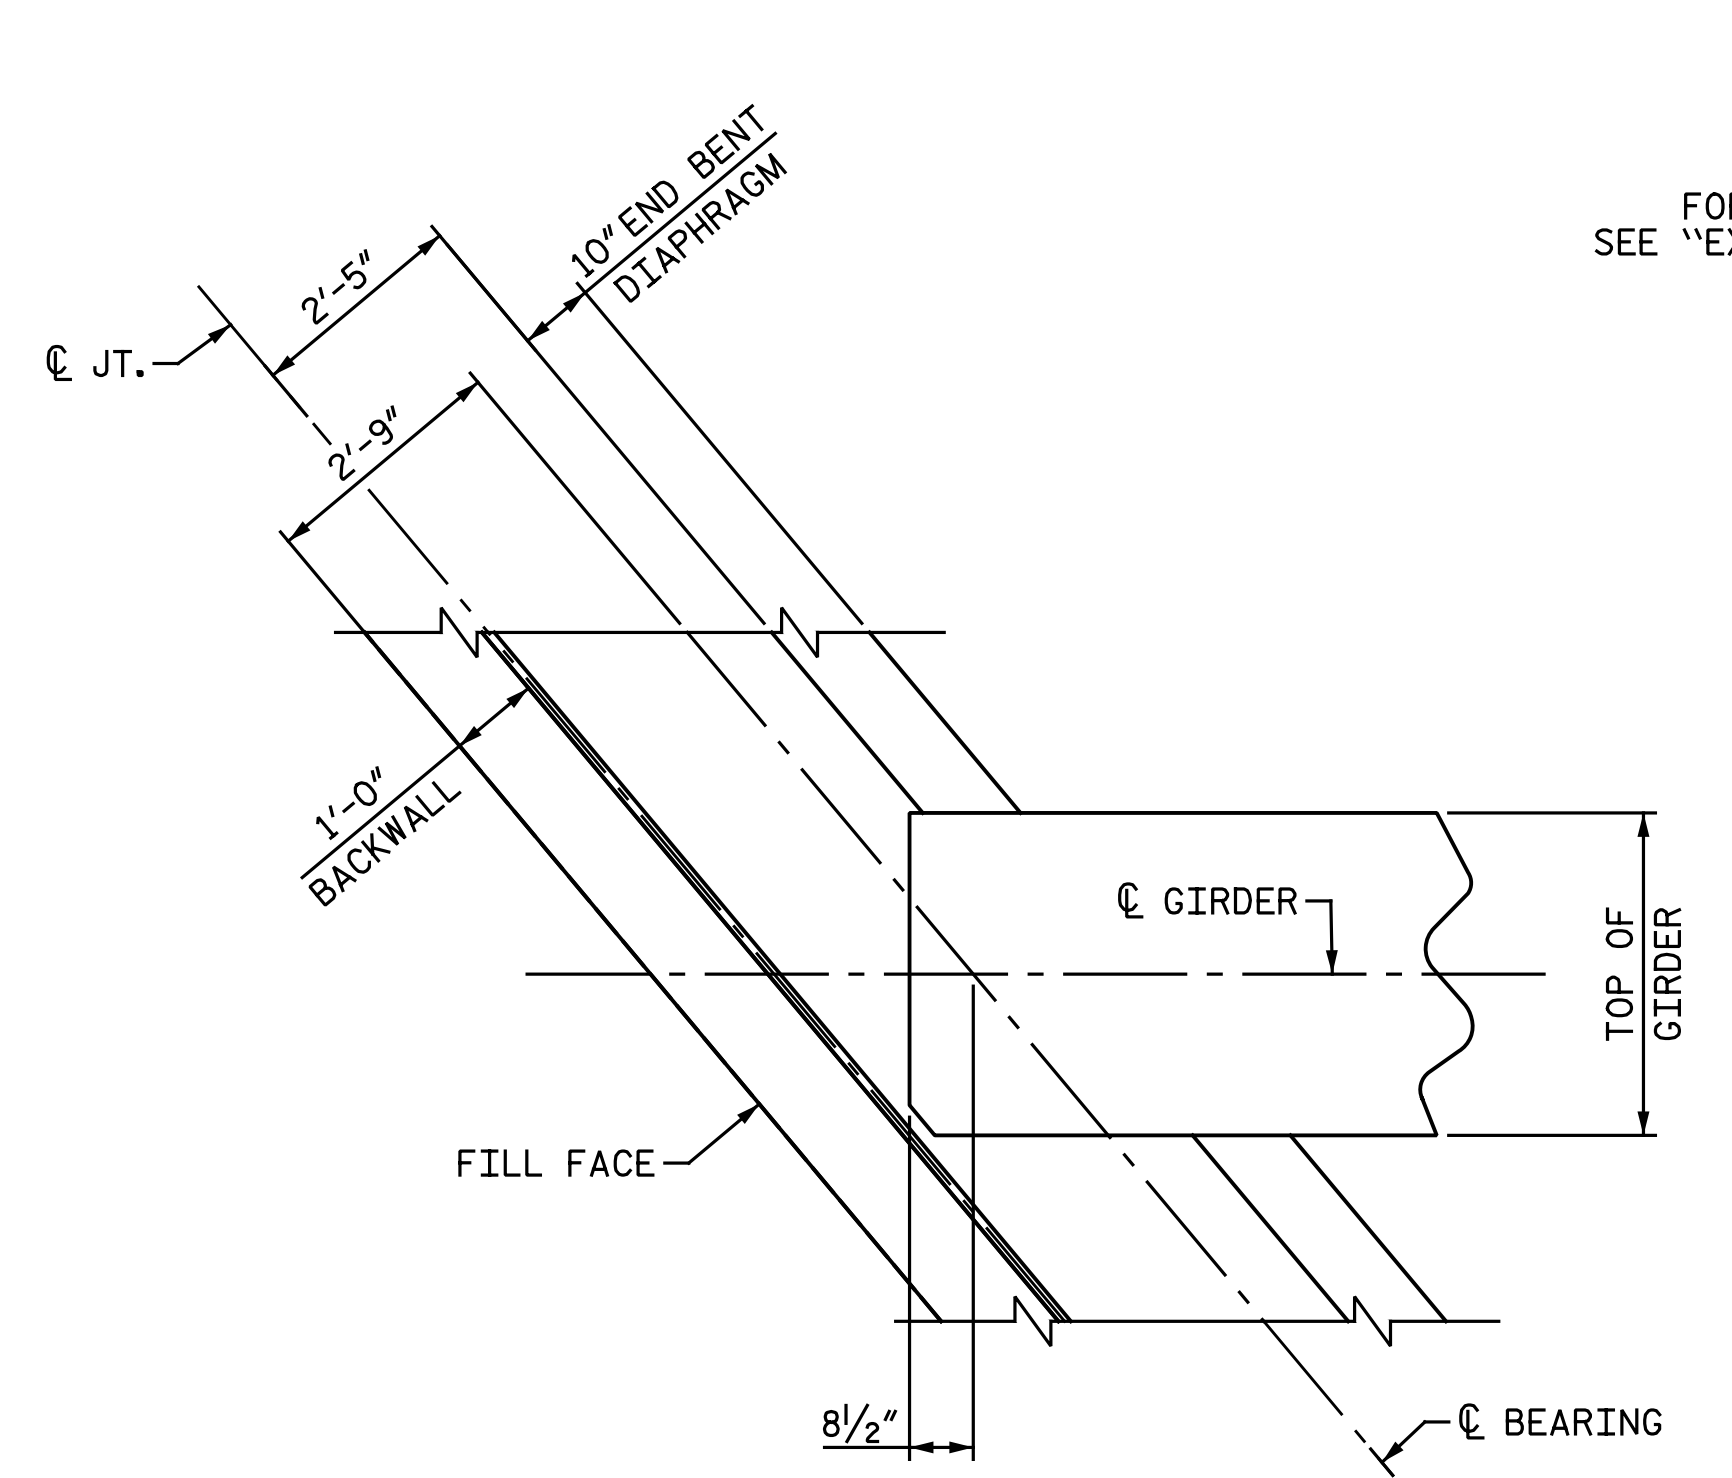


PLAN AT END BENT DIAPHRAGM
 END BENT 1 SHOWN, END BENT 2 SIMILAR

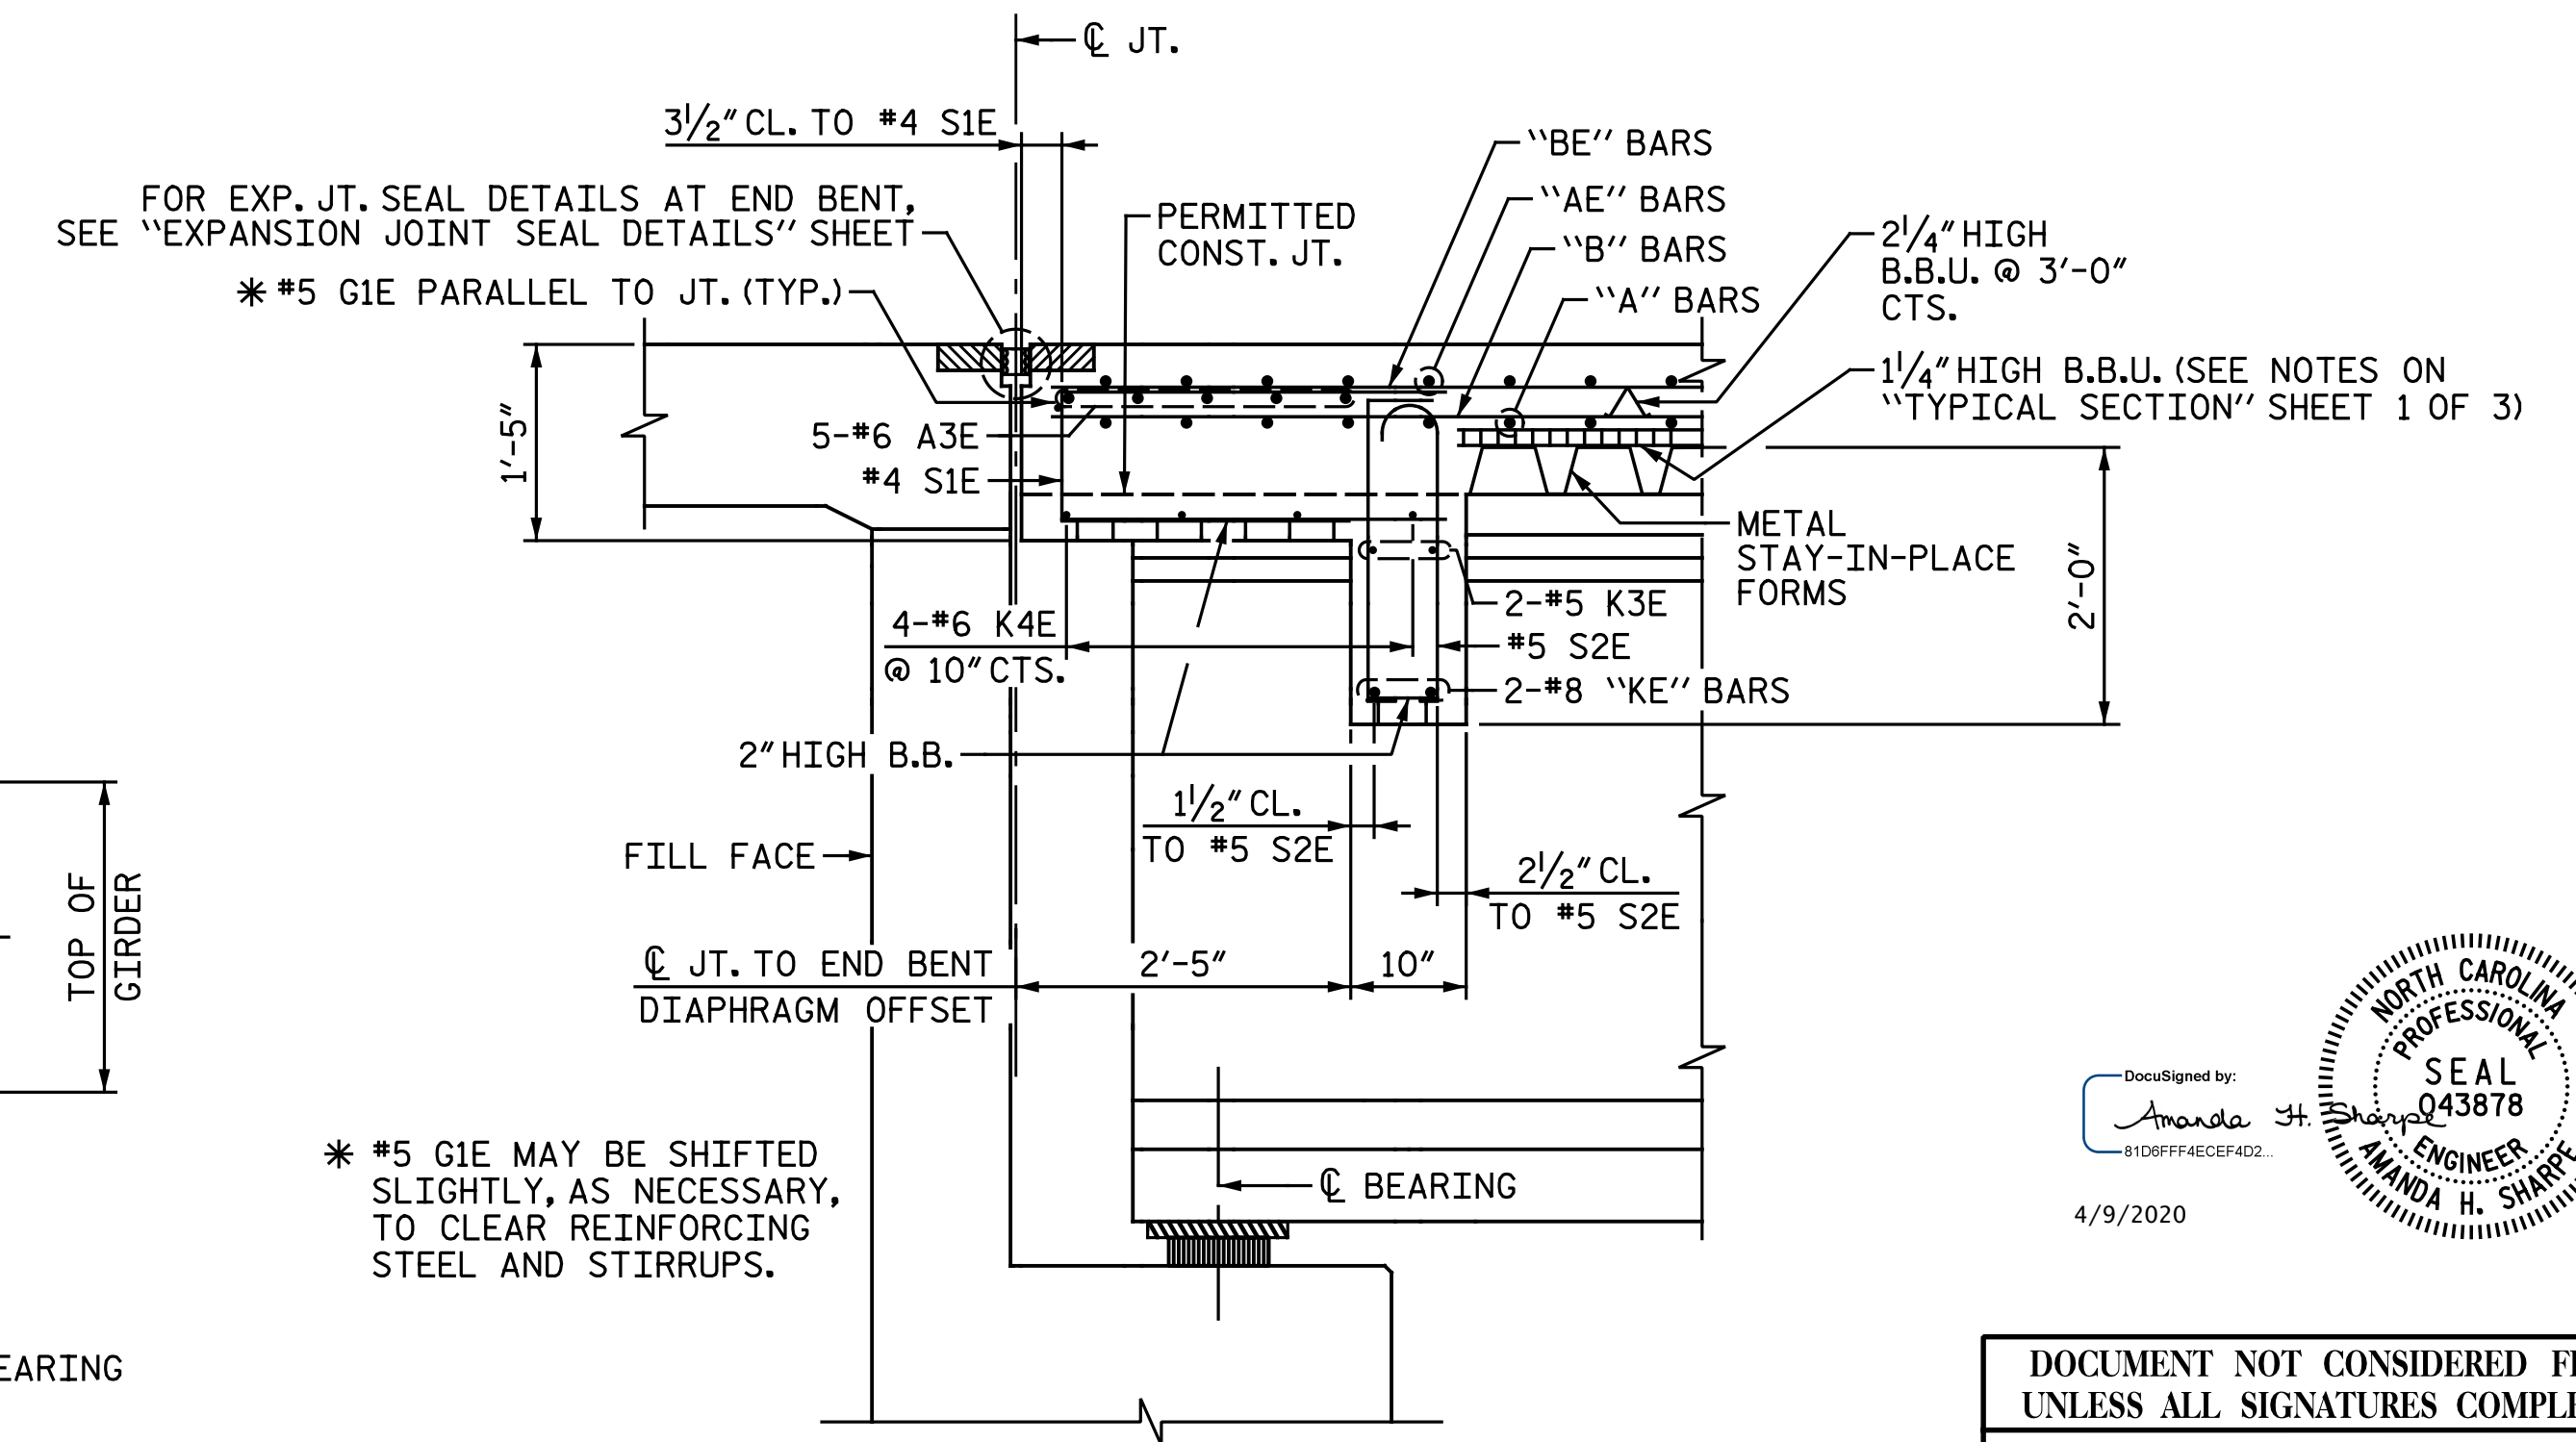

SECTION THROUGH END BENT DIAPHRAGM
 END BENT 1 SHOWN, END BENT 2 SIMILAR

DRAWN BY: C. E. MAYHEW DATE: 1-10-19
 CHECKED BY: A. H. SHARPE DATE: 1-10-19

PROJECT NO. I-5883
 HARNETT COUNTY
 STATION: 26+80.73 -Y17-
 SHEET 2 OF 3

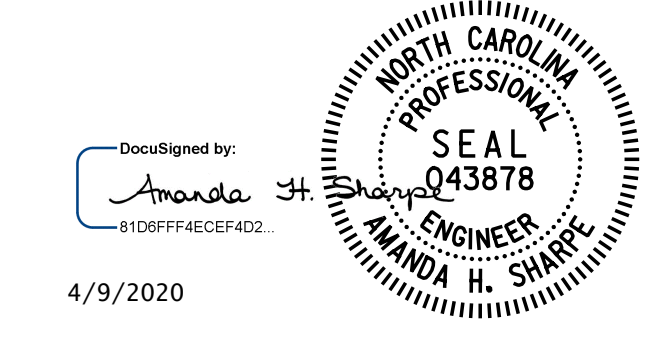

DOCUMENT NOT CONSIDERED FINAL
 UNLESS ALL SIGNATURES COMPLETED

REVISIONS						SHEET NO.
NO.	BY:	DATE:	NO.	BY:	DATE:	TOTAL SHEETS
1			3			33
2			4			