



PLAN OF LEFT WING

* SEE NOTE REGARDING LENGTH OF WING ON "END BENT 2" SHEET 1 OF 2.

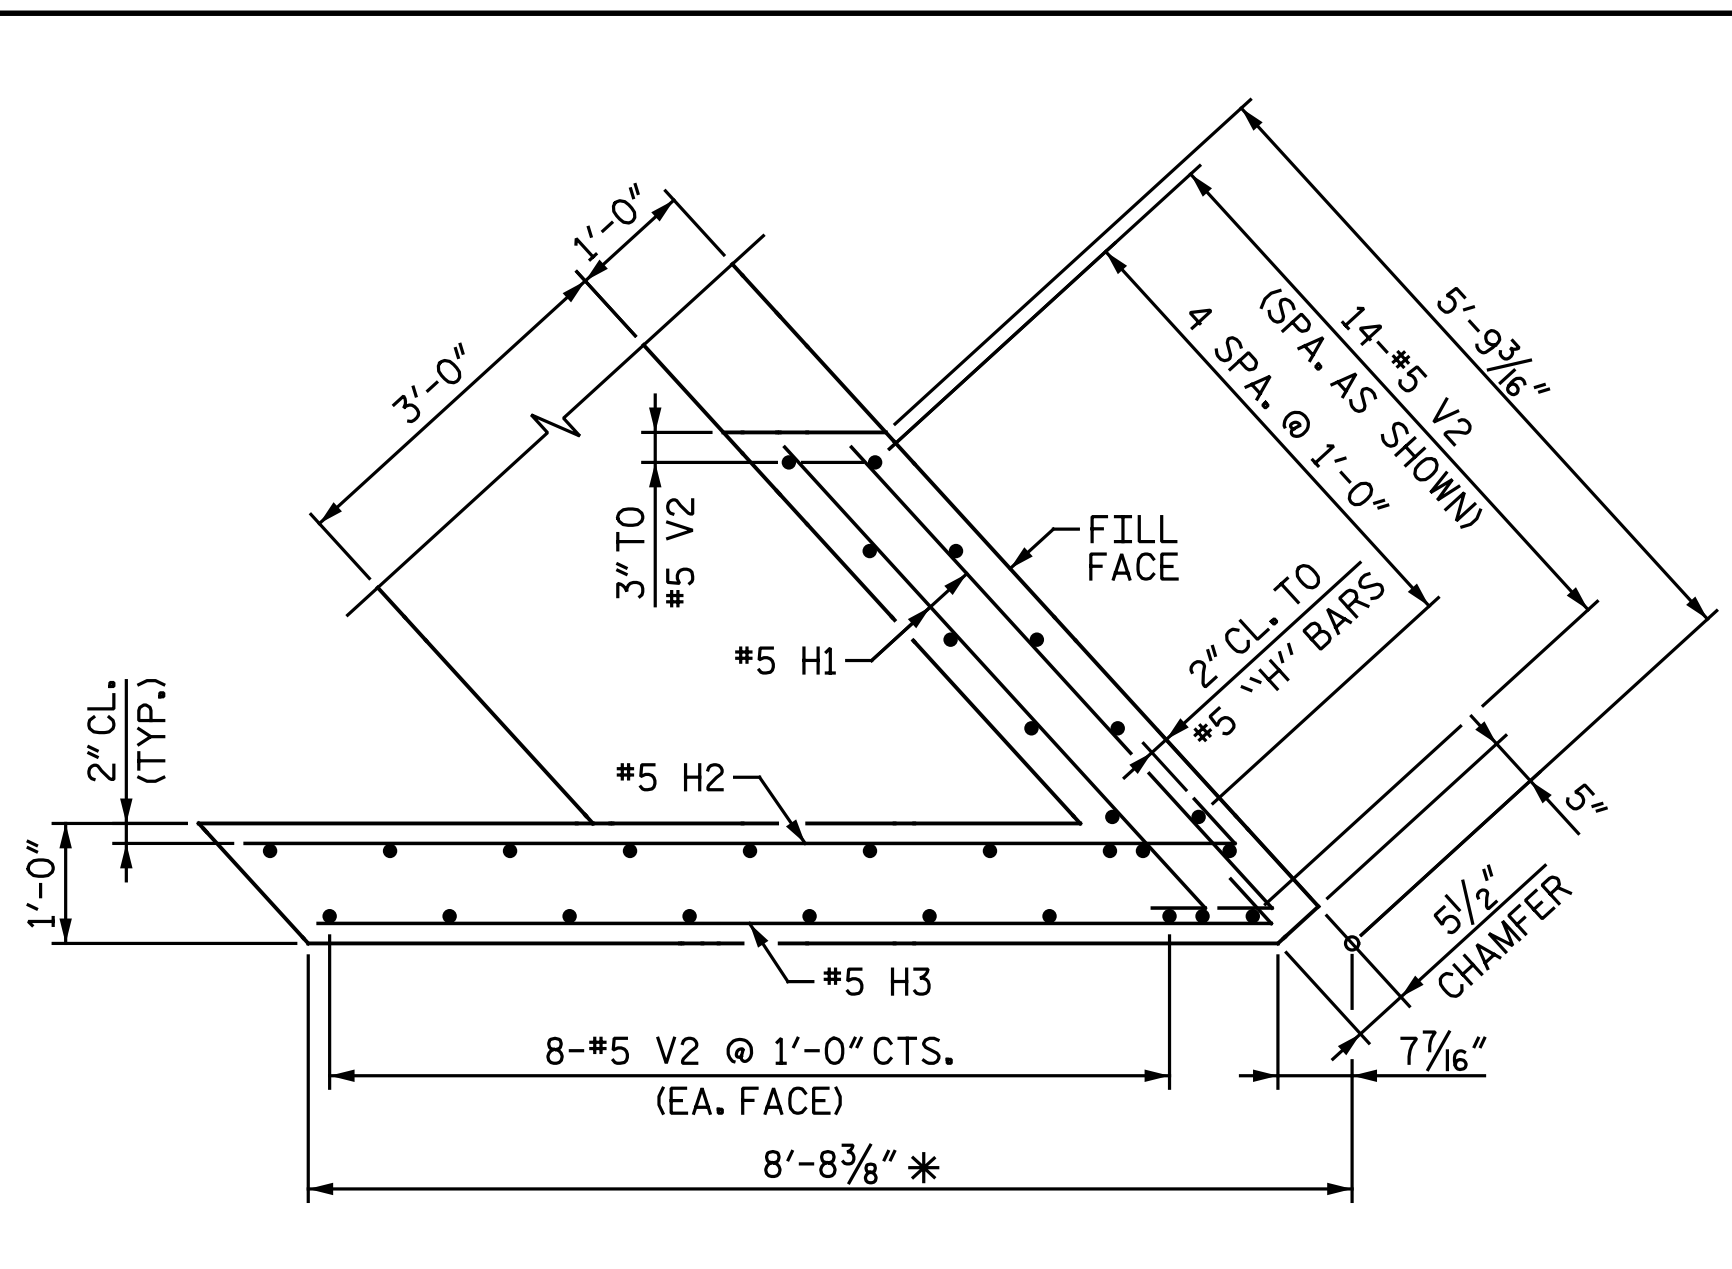


PLAN OF RIGHT WING


* SEE NOTE REGARDING LENGTH OF WING ON "END BENT 2" SHEET 1 OF 2.

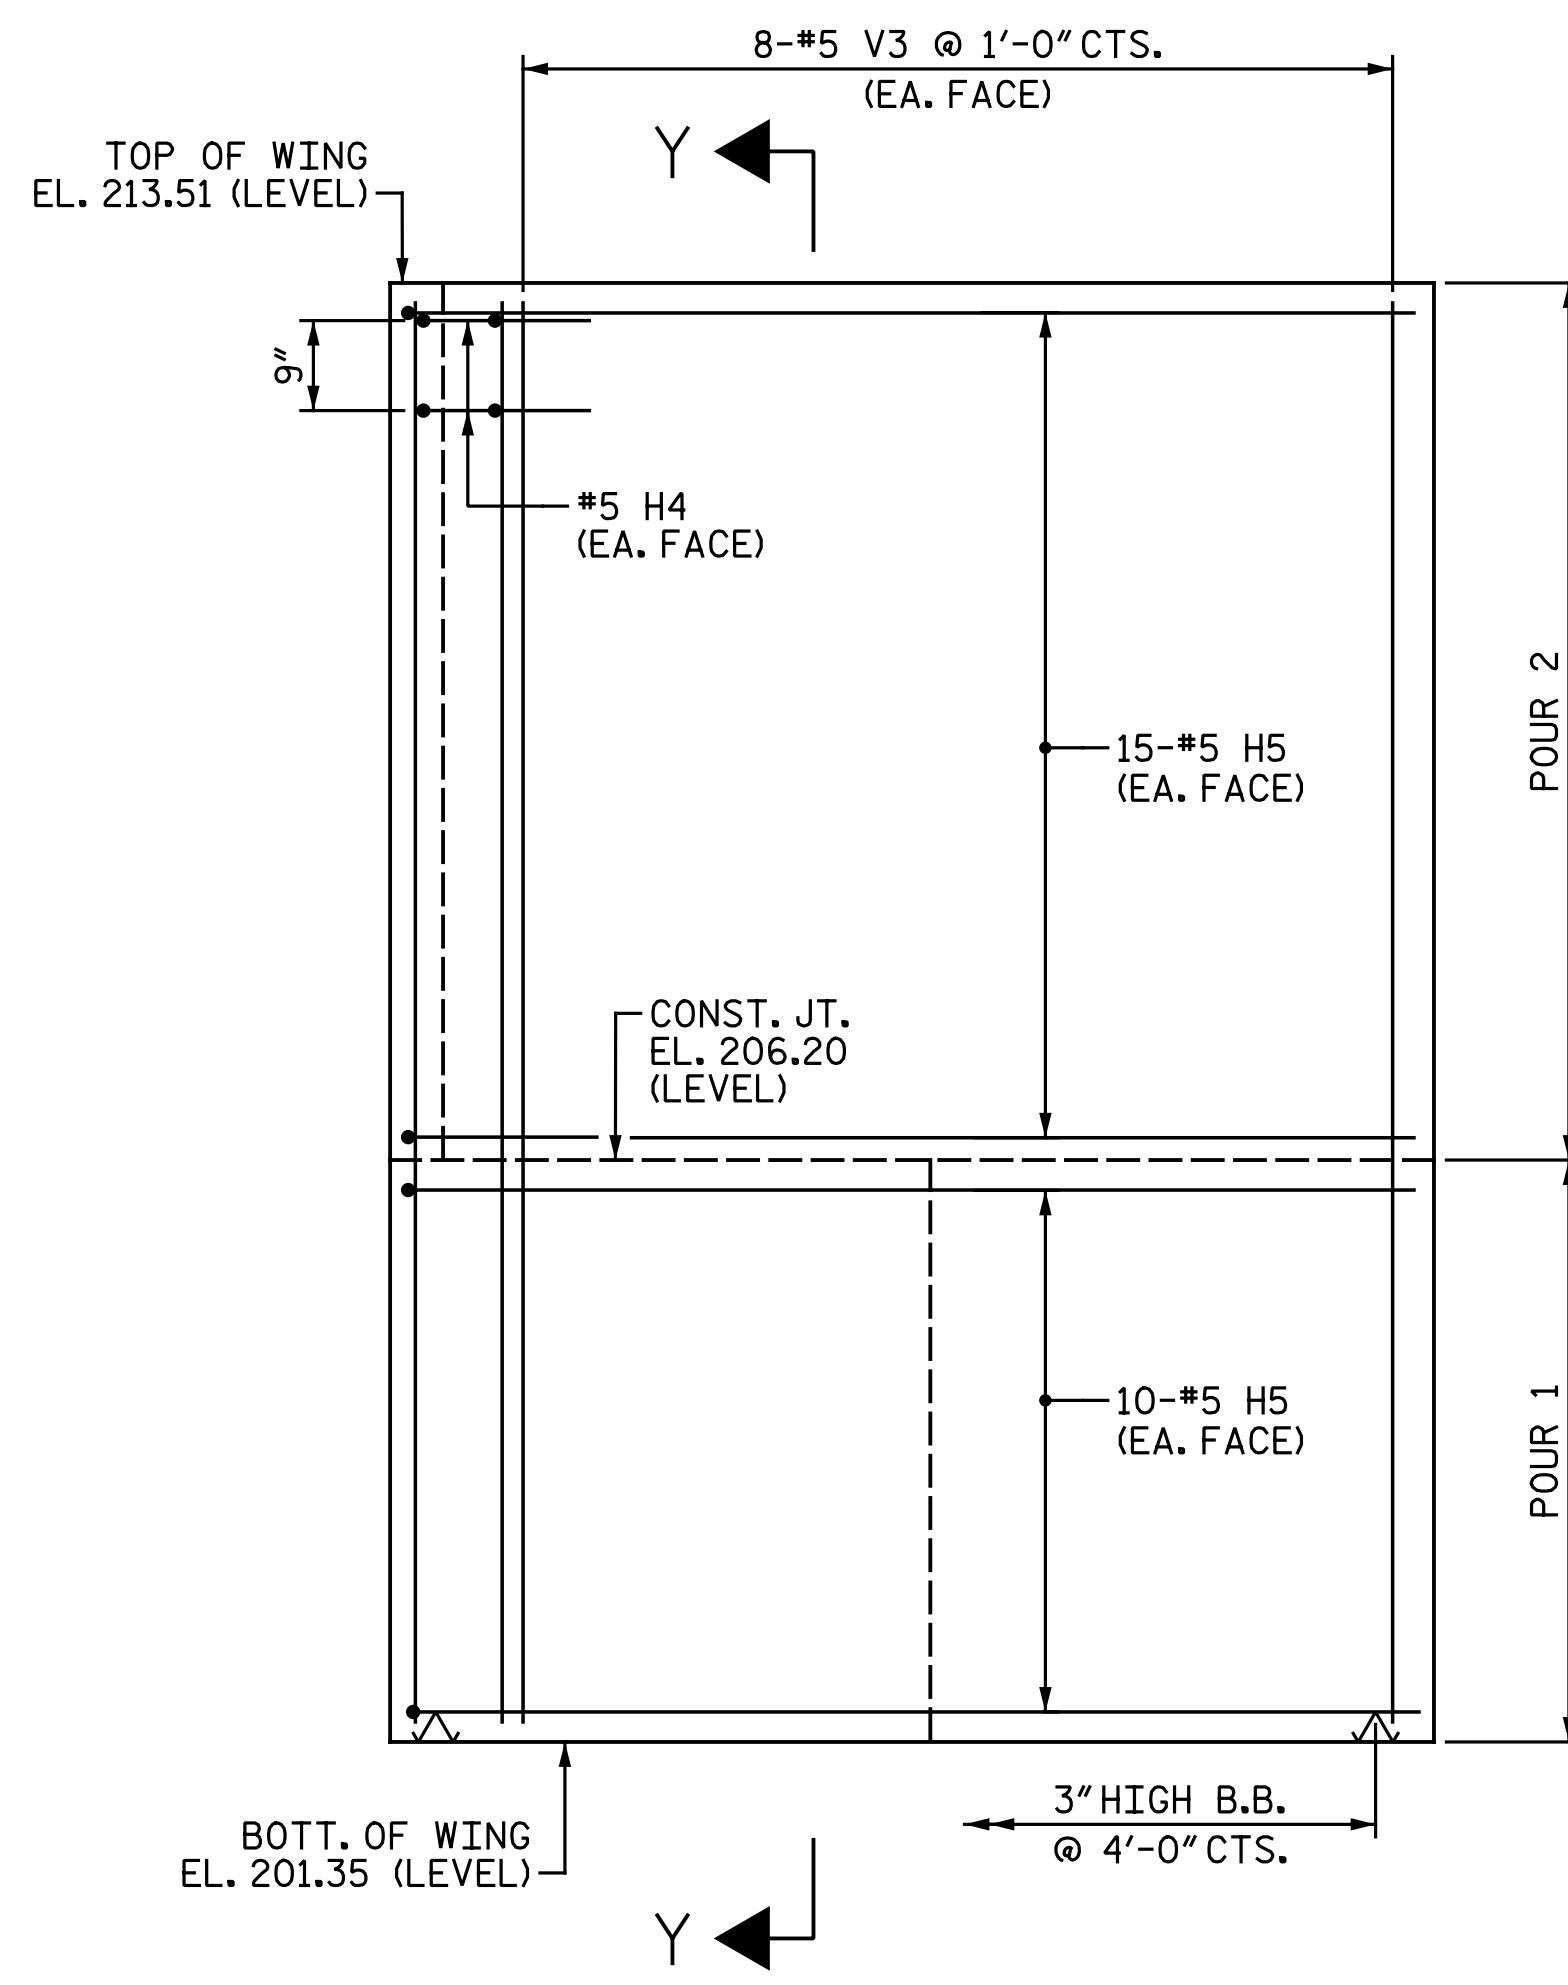


ELEVATION OF LEFT WING

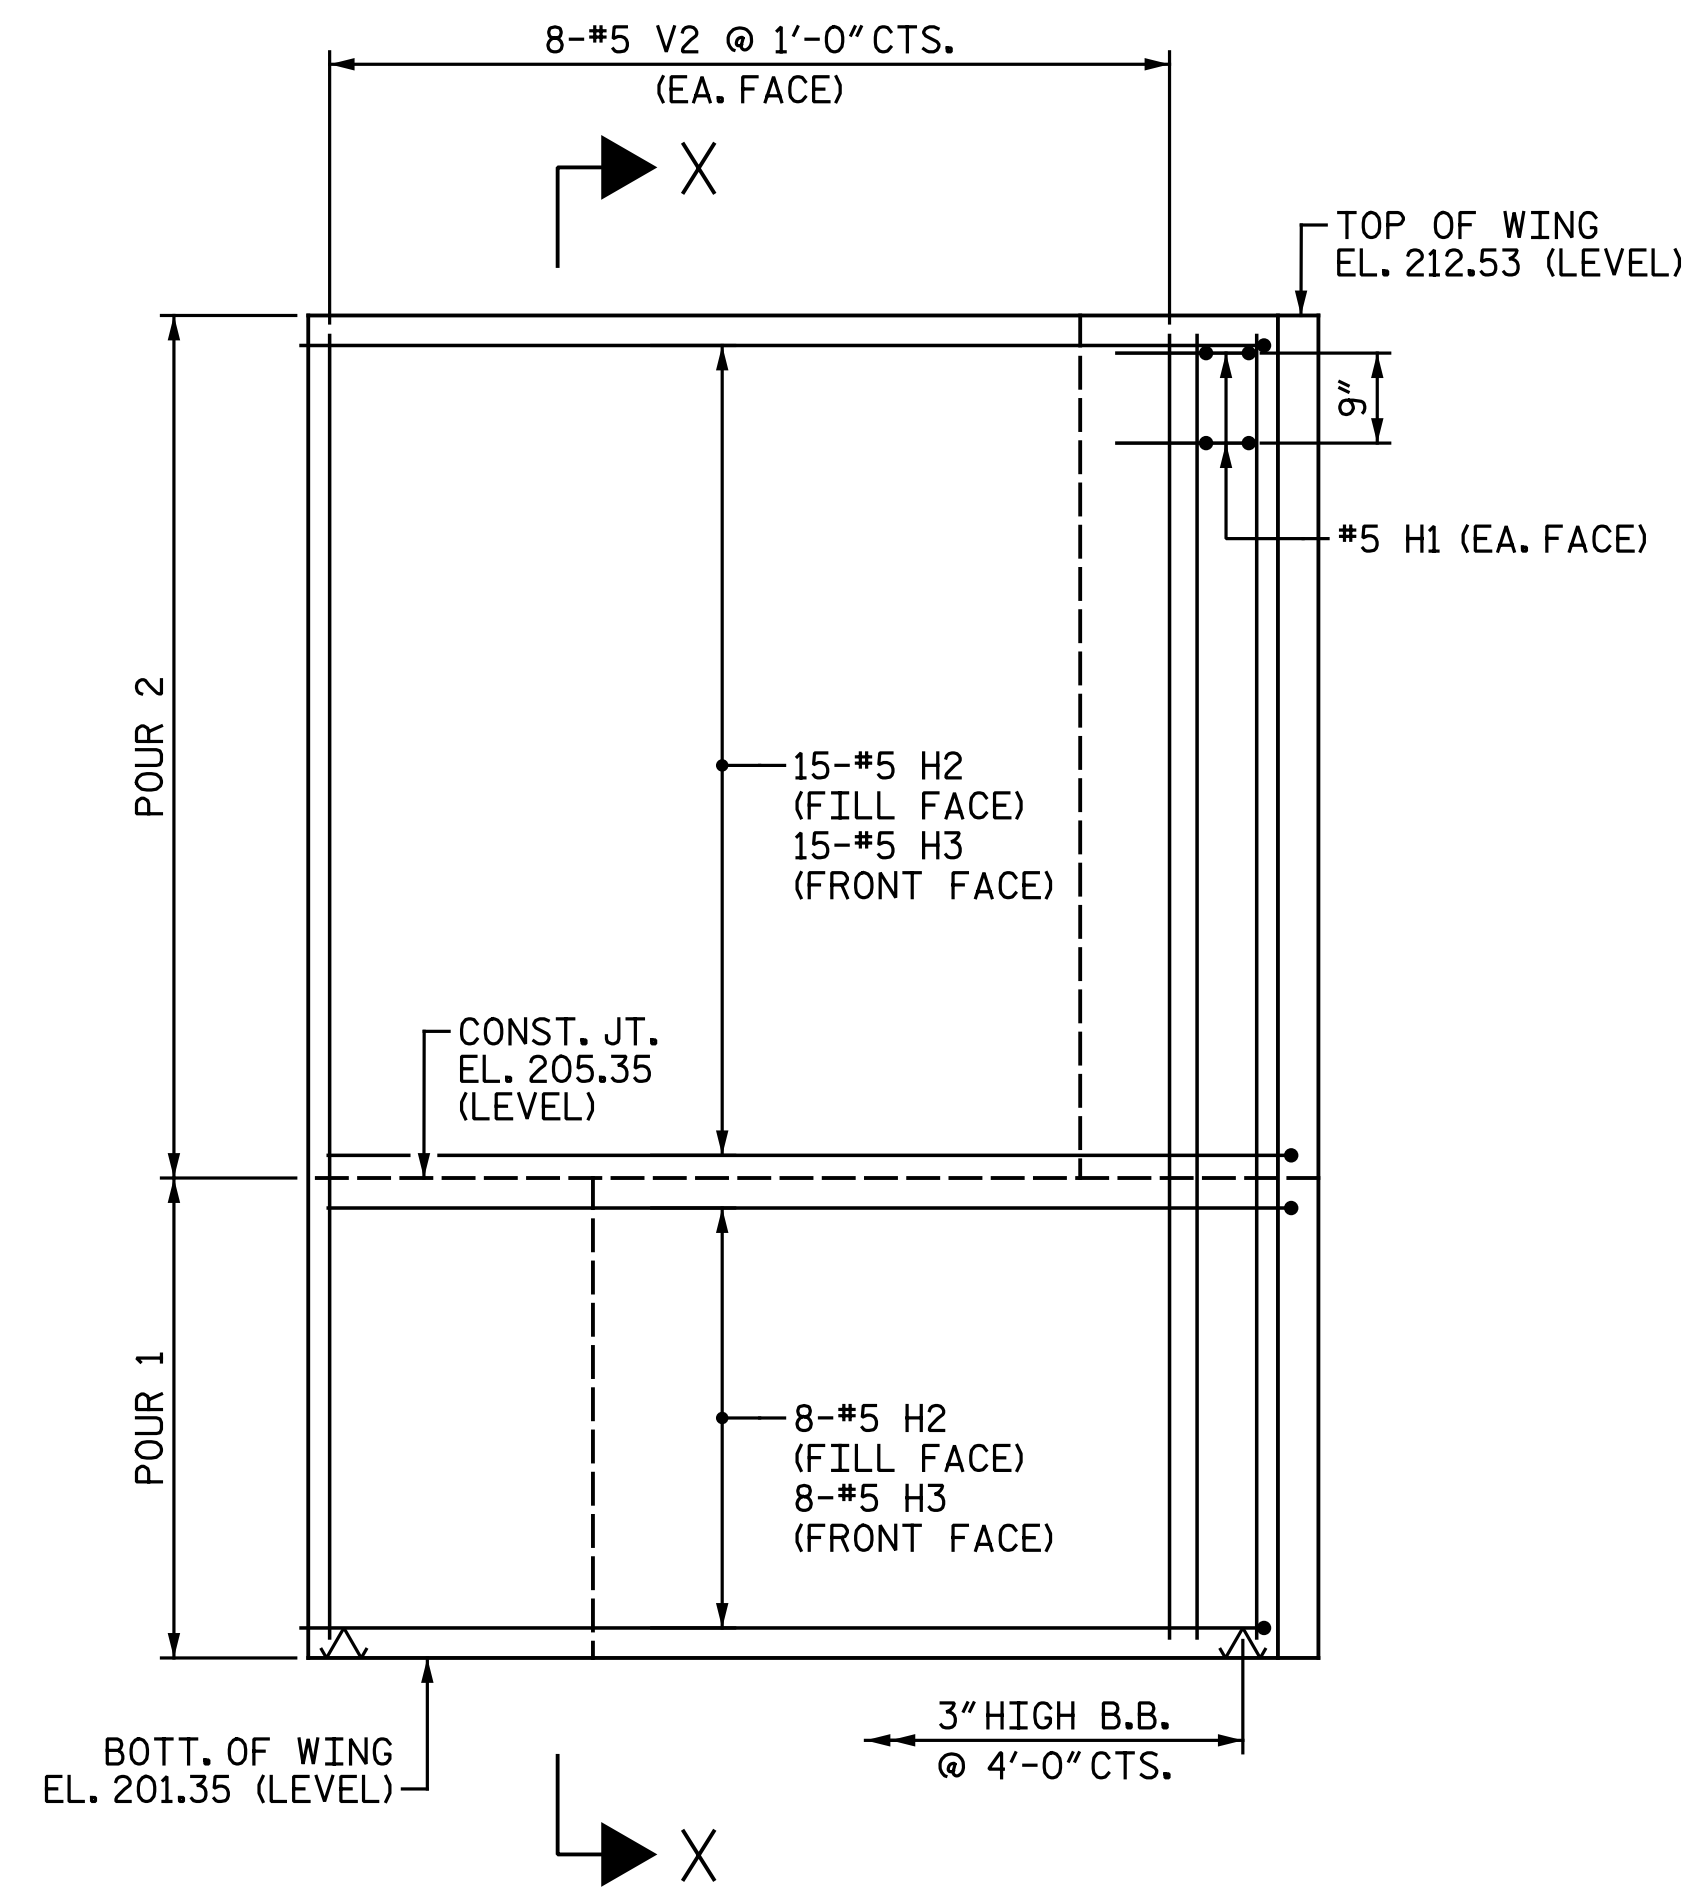

ELEVATION OF RIGHT WING

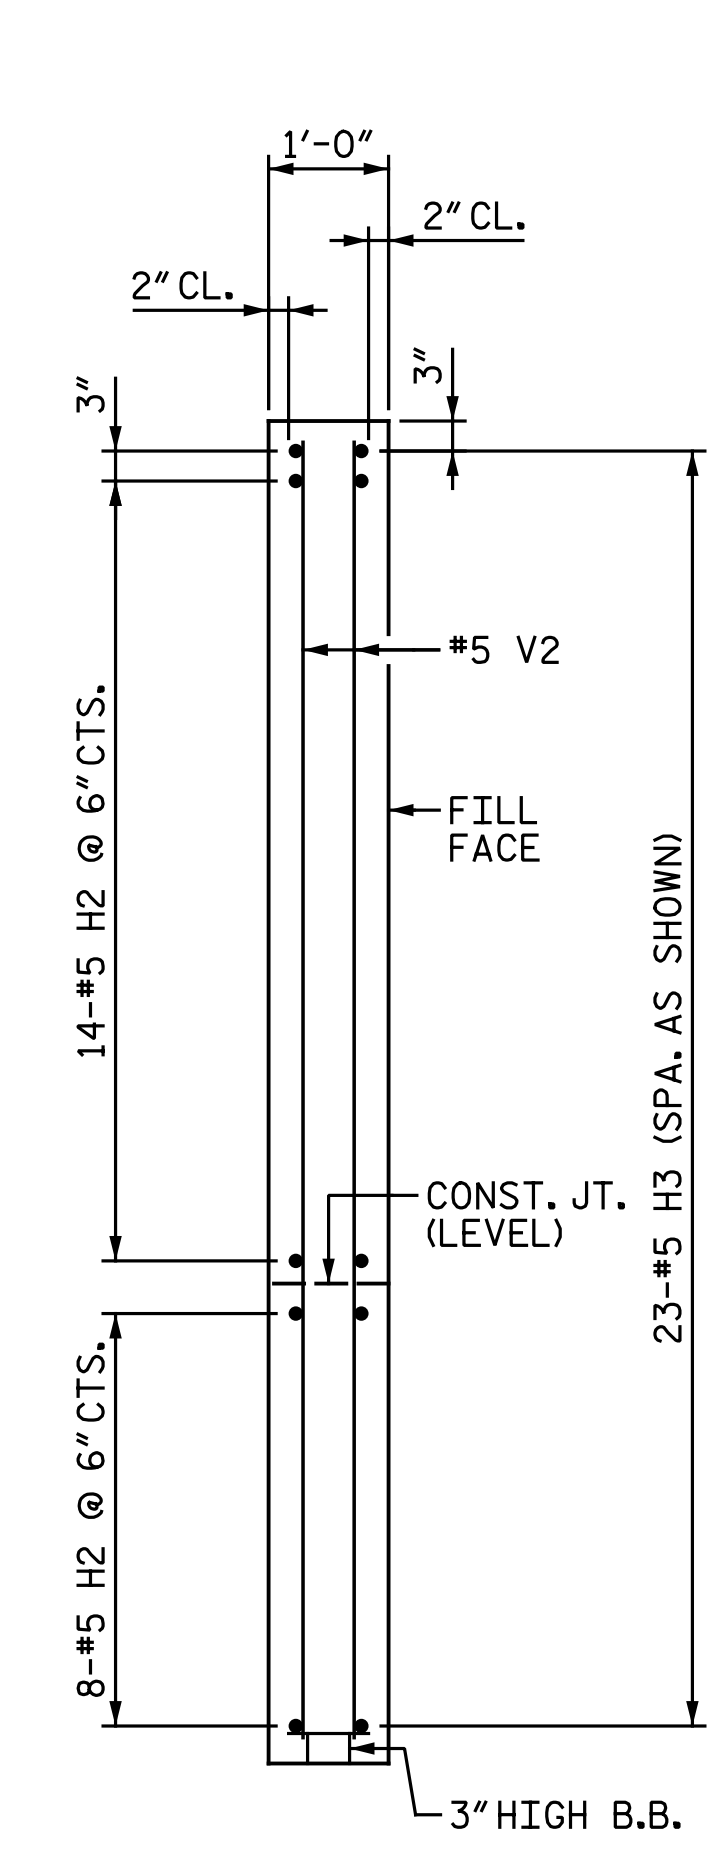


SECTION X-X

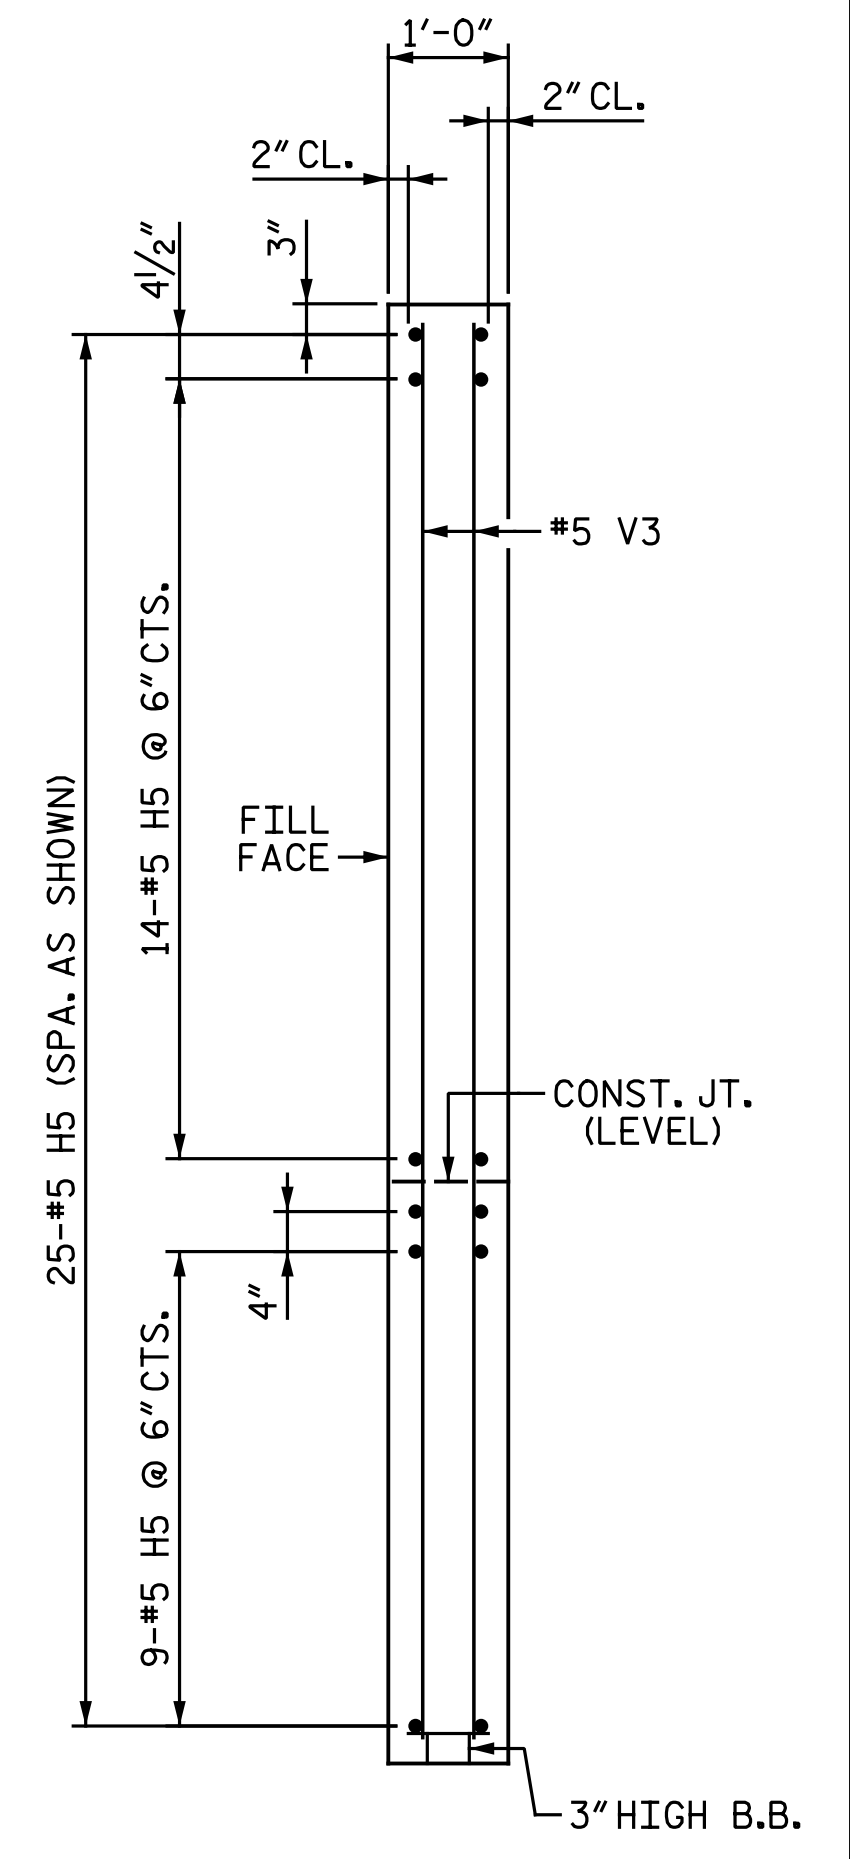

SECTION Y-Y

PROJECT NO. I-5878
 HARNETT COUNTY
 STATION: 26+05.28 -Y14-
 SHEET 2 OF 2

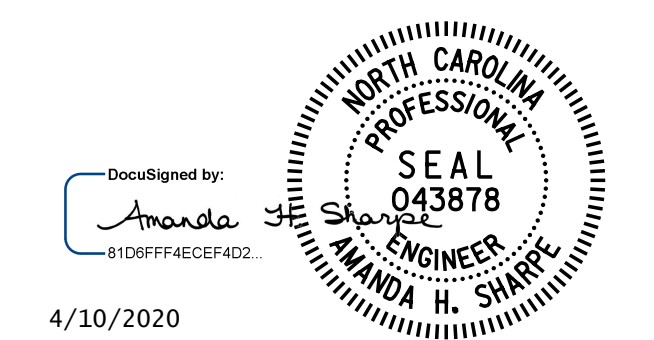

STATE OF NORTH CAROLINA
 DEPARTMENT OF TRANSPORTATION
 RALEIGH
 SUBSTRUCTURE
 END BENT 2

DRAWN BY : M. D. MAYHEW DATE : 10-21-19
 CHECKED BY : A. H. SHARPE DATE : 3-2-20

DOCUMENT NOT CONSIDERED FINAL
 UNLESS ALL SIGNATURES COMPLETED

Michael Baker International
 Michael Baker Engineering
 8000 Regency Parkway, Suite 600
 Cary, North Carolina 27518
 NC License No. : F-1084

REVISIONS						SHEET NO. SI-29
NO.	BY:	DATE:	NO.	BY:	DATE:	
1			3			TOTAL SHEETS
2			4			35