



STAGE I
 CONSTRUCT RIGHT SIDE OF PROPOSED BRIDGE & MEDIAN BARRIER,
 MAINTAIN TRAFFIC ON EXISTING BRIDGE NOS. 73 & 77.

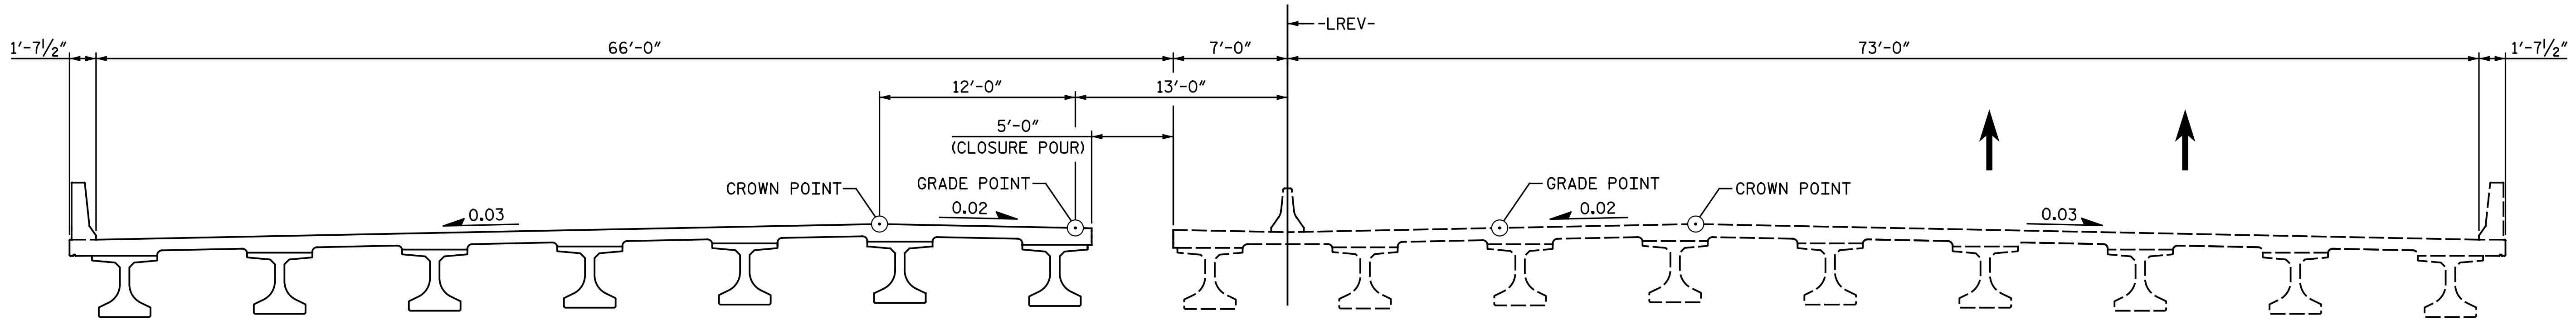


STAGE II
 MOVE NORTHBOUND TRAFFIC ONTO STAGE I, REMOVE EXISTING BRIDGE NO. 73,
 CONSTRUCT LEFT SIDE OF PROPOSED BRIDGE.

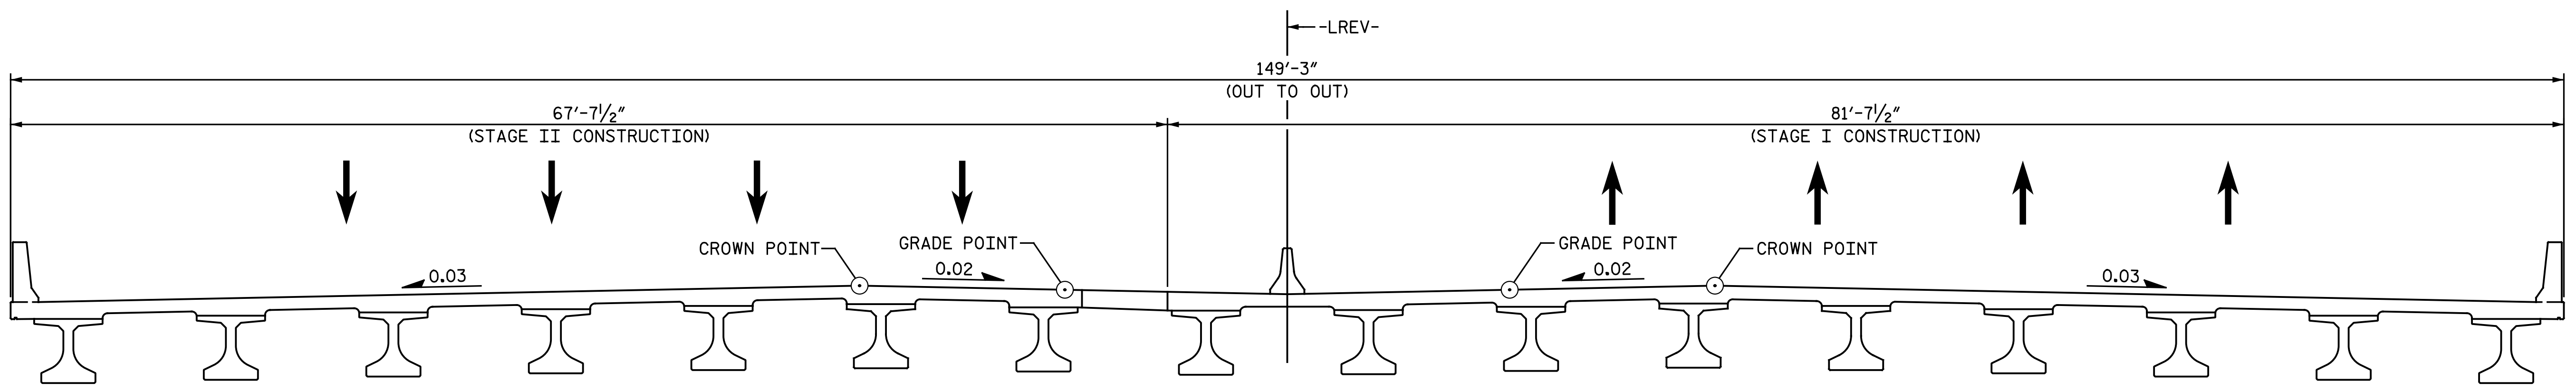

FINAL TYPICAL SECTION
 CONSTRUCT THE CLOSURE POUR & SHIFT TRAFFIC TO FINAL PATTERN,
 REMOVE EXISTING BRIDGE NO. 77.

NOTE:
 FOR MAINTENANCE OF TRAFFIC, SEE TRAFFIC CONTROL PLANS.

PROJECT NO. I-5878
HARNETT COUNTY
 STATION: 1002+79.68 -LREV-

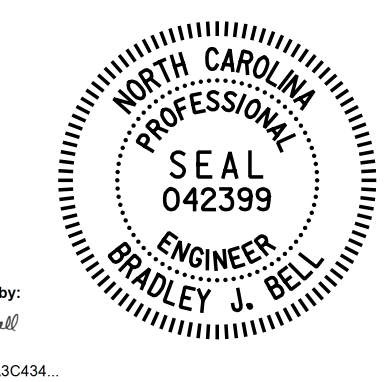

Designed by:
 4/22/2021

DOCUMENT NOT CONSIDERED FINAL
 UNLESS ALL SIGNATURES COMPLETED

Michael Baker International
 Michael Baker Engineering
 8000 Regency Parkway, Suite 600
 Cary, North Carolina 27518
 NC License No.: F-1084

STATE OF NORTH CAROLINA
 DEPARTMENT OF TRANSPORTATION
 RALEIGH
CONSTRUCTION SEQUENCE

DRAWN BY : M. D. MAYHEW DATE : 5-16-19
 CHECKED BY : B. J. BELL DATE : 6-17-19

REVISIONS						SHEET NO.
NO.	BY:	DATE:	NO.	BY:	DATE:	S2-5
1			3			TOTAL SHEETS
2			4			34