



GEOTECHNICAL ENGINEER

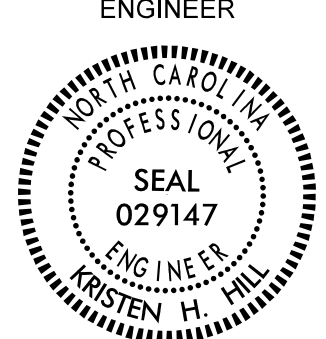

ENGINEER


DocuSigned by:
 Kristen Hill
 5/12/2021

ES2CE8B622EF2
 SIGNATURE DATE SIGNATURE DATE

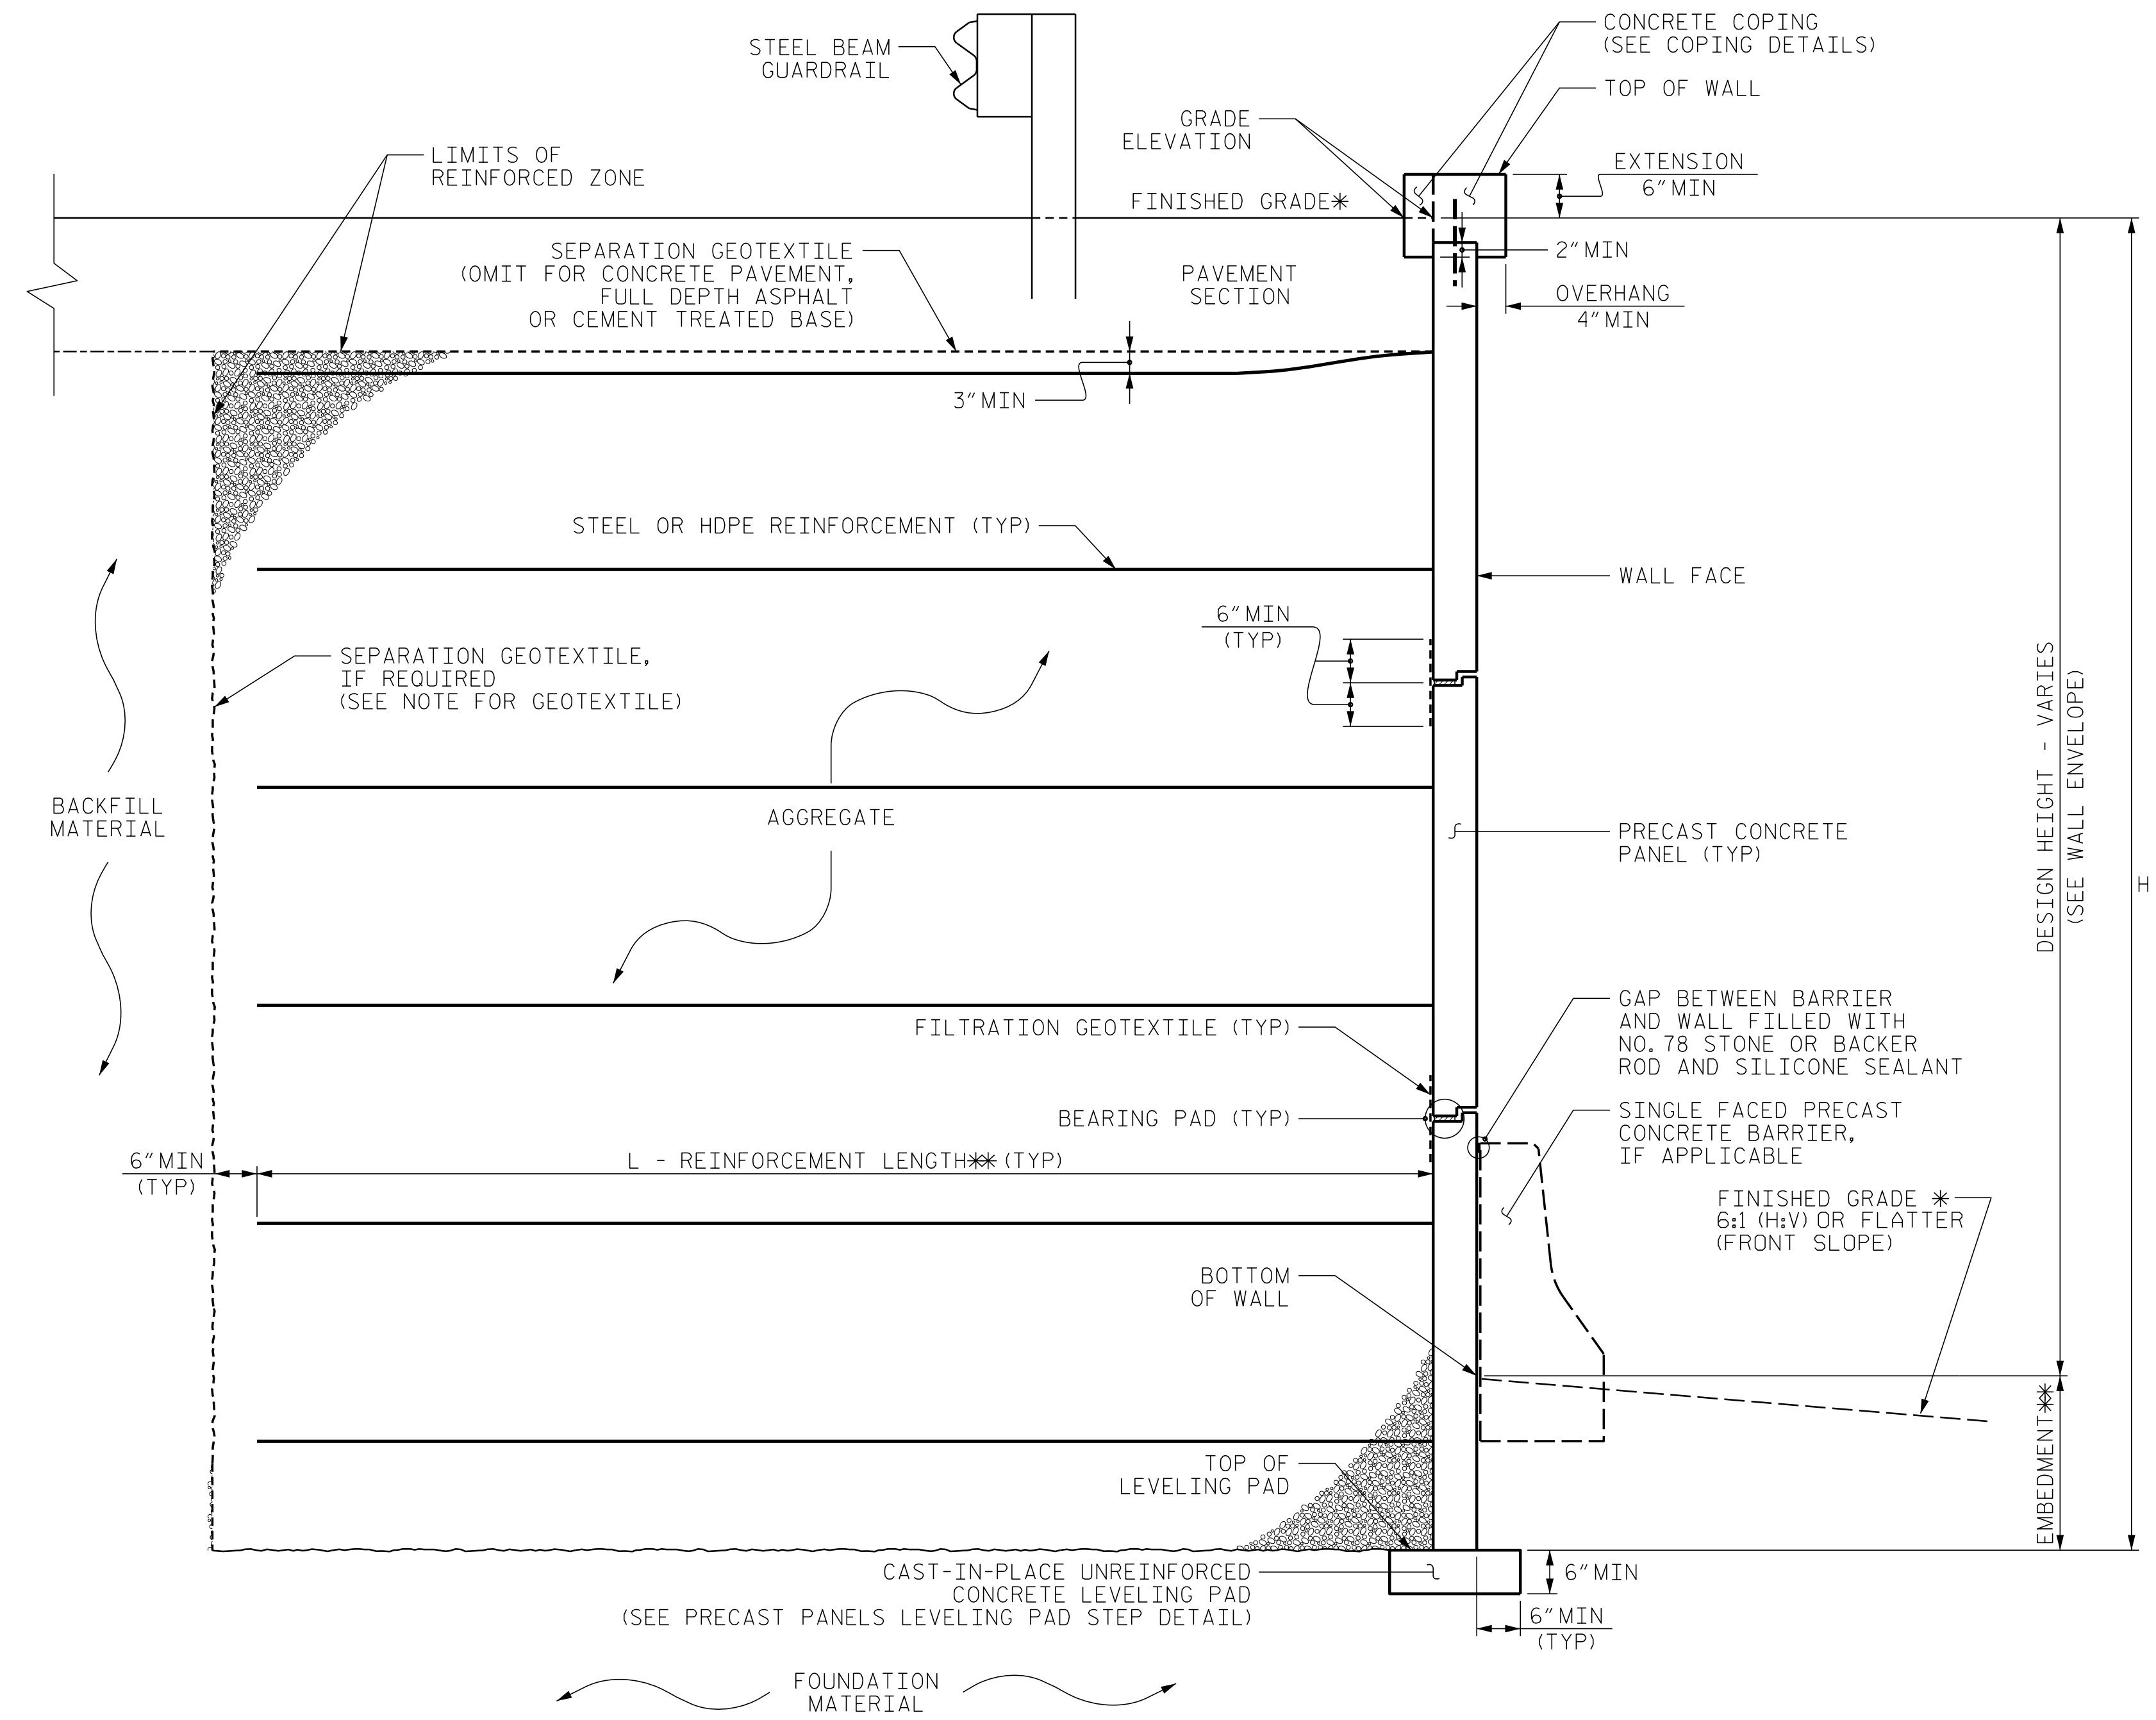

MSE WALL WITH PRECAST PANELS - TYPICAL SECTION


*SEE ROADWAY PLANS FOR FINISHED GRADE DETAILS.
 **SEE MSE RETAINING WALLS PROVISION AND IF APPLICABLE, MSE WALL NOTES FOR EMBEDMENT AND REINFORCEMENT LENGTH REQUIREMENTS.

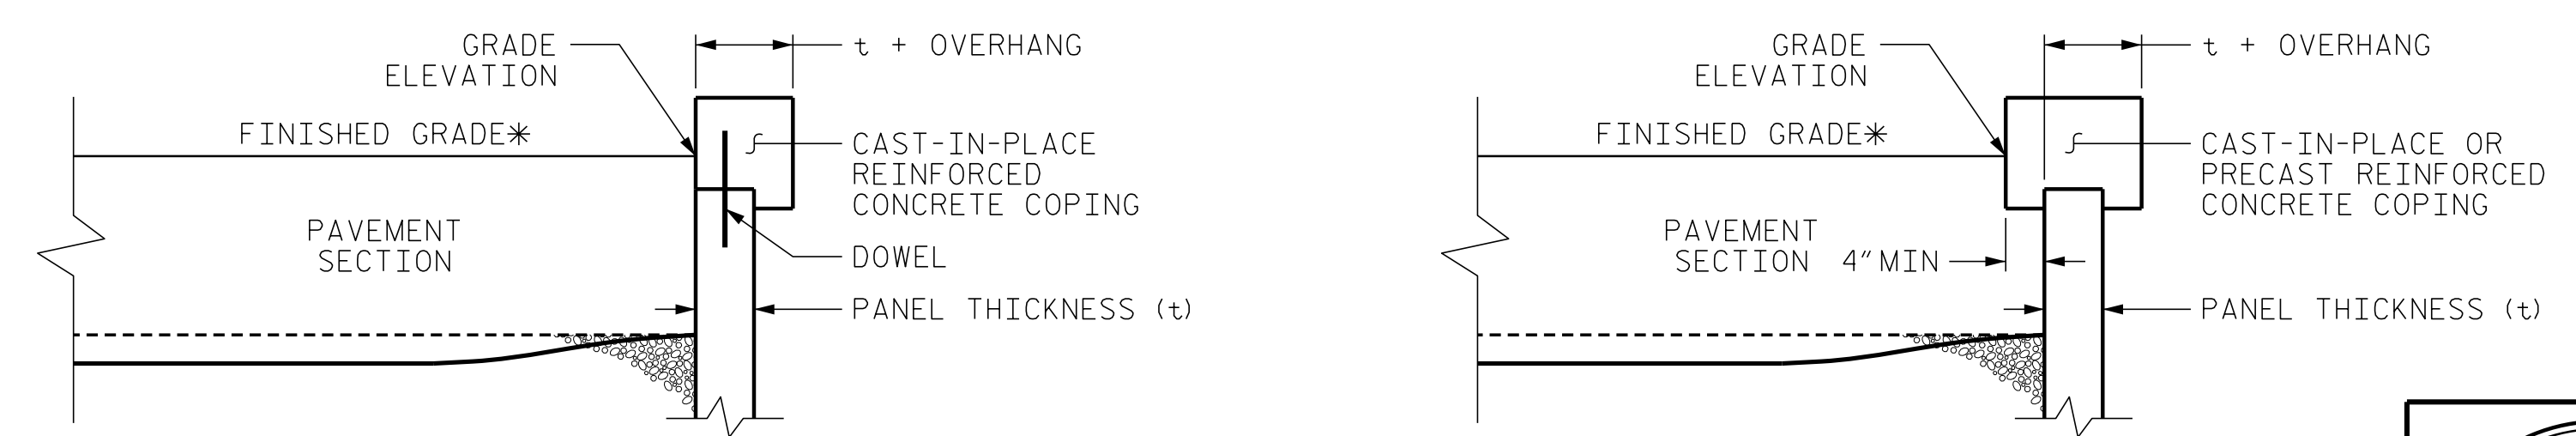

COPING DETAILS

AT THE CONTRACTOR'S OPTION, CONNECT COPING TO PANELS WITH DOWELS OR EXTEND COPING DOWN BACK OF PANELS.
 *SEE ROADWAY PLANS FOR FINISHED GRADE DETAILS.

PROJECT NO.: I-5878
 HARNETT COUNTY
 STATION: 26+05.28 -Y14- / 971+41.06 -L-
 SHEET 4 OF 5

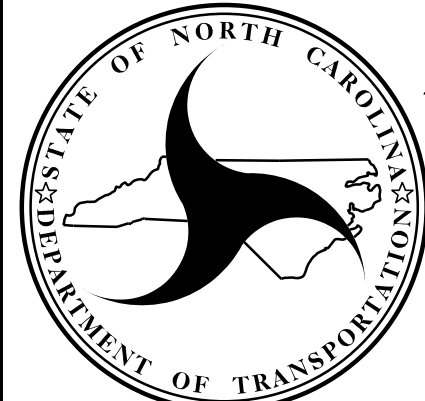

**NORTH CAROLINA
 DEPARTMENT OF TRANSPORTATION
 DIVISION OF HIGHWAYS**

**GEOTECHNICAL
 ENGINEERING UNIT**

REVISIONS						SHEET NO. W-4
NO.	BY	DATE	NO.	BY	DATE	
1			3			
2			4			

PREPARED BY: KHH DATE: 03/19/20
 REVIEWED BY: SEM DATE: 03/19/20