


GEOTECHNICAL ENGINEER

ENGINEER

NORTH CAROLINA PROFESSIONAL SEAL  
029147  
KRYSTEN H. HILL  
ENGINEER


DocuSigned by:  
*Krysten Hill* 5/12/2021

SIGNATURE DATE SIGNATURE DATE

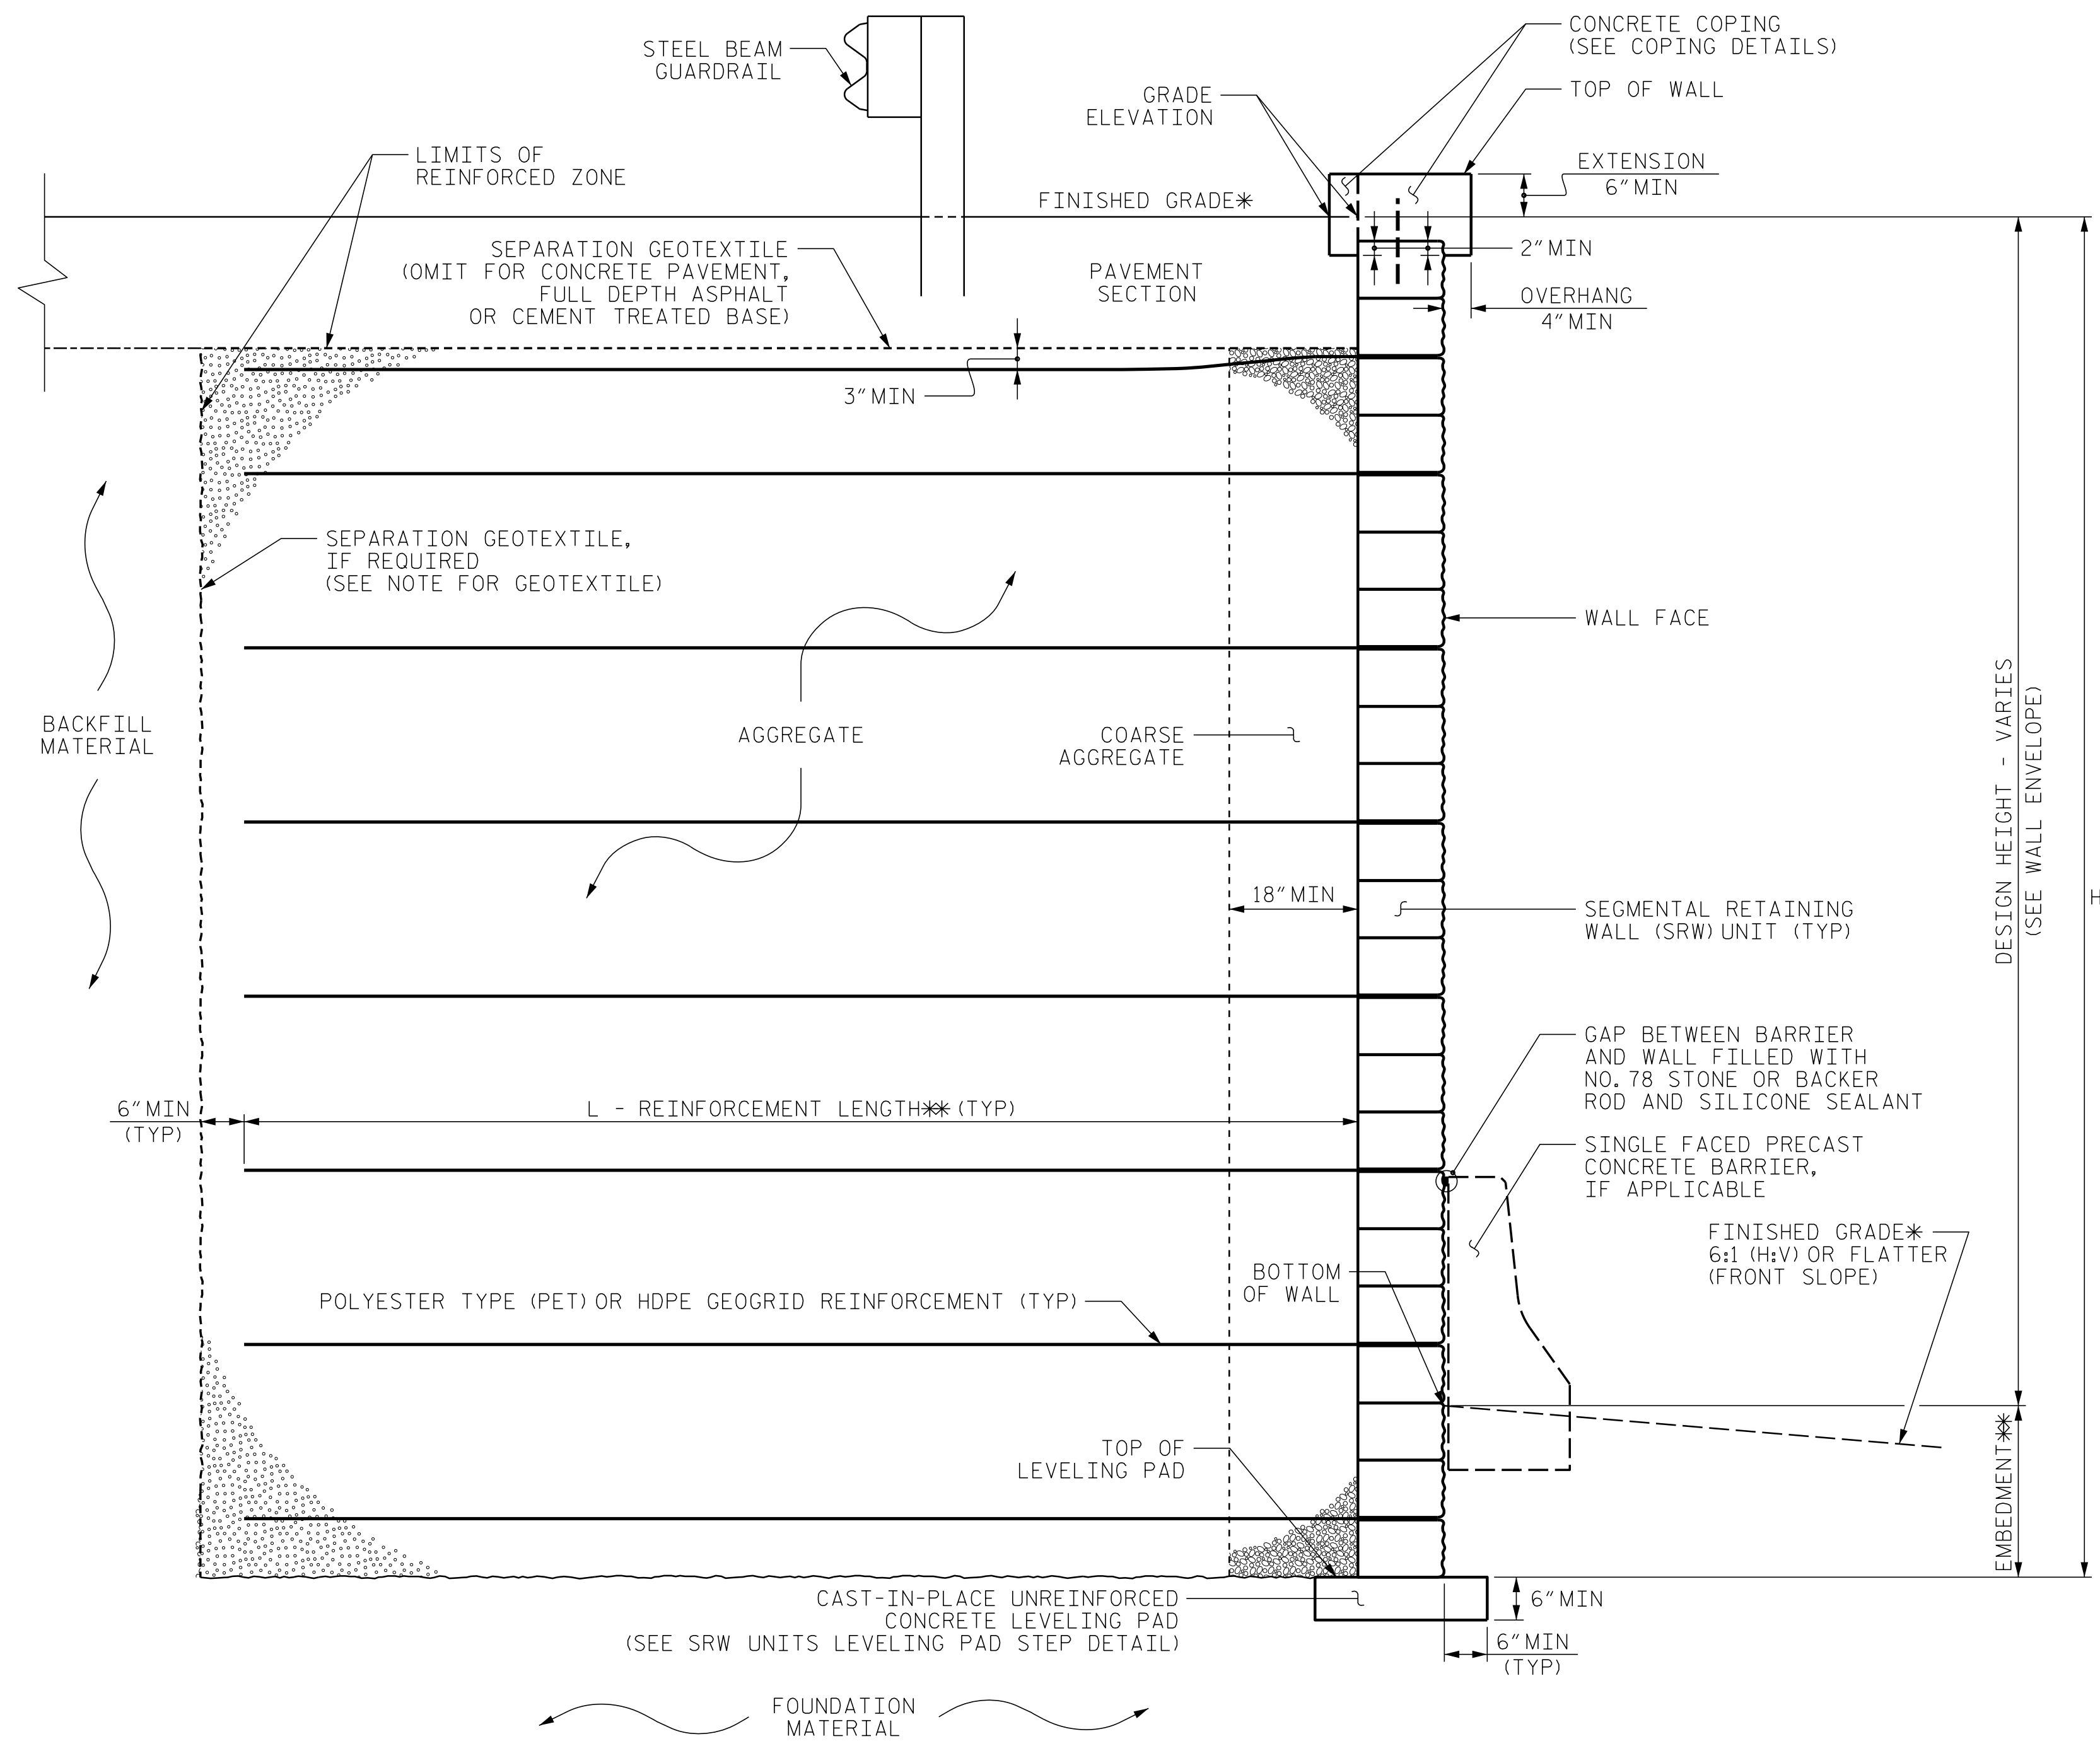

**MSE WALL WITH SRW UNITS - TYPICAL SECTION**

\*SEE ROADWAY PLANS FOR FINISHED GRADE DETAILS.  
\*\*SEE MSE RETAINING WALLS PROVISION AND IF APPLICABLE, MSE WALL NOTES FOR EMBEDMENT AND REINFORCEMENT LENGTH REQUIREMENTS.

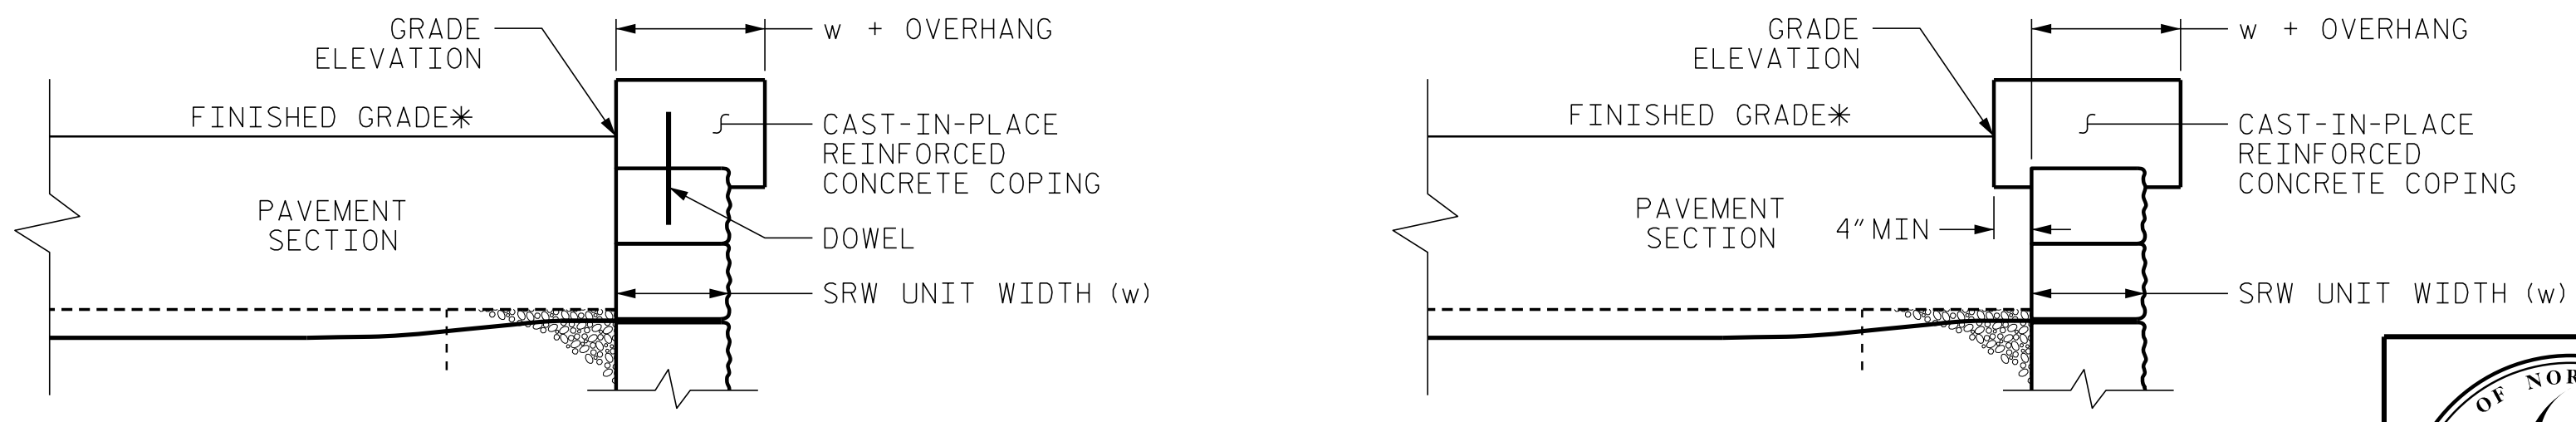

**COPING DETAILS**

AT THE CONTRACTOR'S OPTION, CONNECT COPING TO SRW UNITS WITH DOWELS OR EXTEND COPING DOWN BACK OF SRW UNITS.  
\*SEE ROADWAY PLANS FOR FINISHED GRADE DETAILS.

PROJECT NO.: I-5878  
HARNETT COUNTY  
STATION: VARIOUS

NORTH CAROLINA  
DEPARTMENT OF TRANSPORTATION  
DIVISION OF HIGHWAYS

**GEOTECHNICAL  
ENGINEERING UNIT**

**MSE RETAINING WALL  
NO.8  
TYPICAL SECTION AND  
COPING DETAILS**

REVISIONS					
NO.	BY	DATE	NO.	BY	DATE
1			3		
2			4		

SHEET NO. W-17

PREPARED BY: KHH      DATE: 09/10/20  
REVIEWED BY: SEM      DATE: 09/10/20