



GEOTECHNICAL ENGINEER

ENGINEER

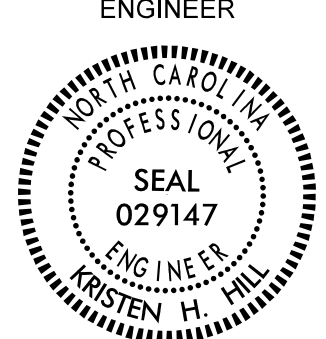


DocuSigned by:  
Kristen Hill  
5/12/2021

SIGNATURE DATE SIGNATURE DATE

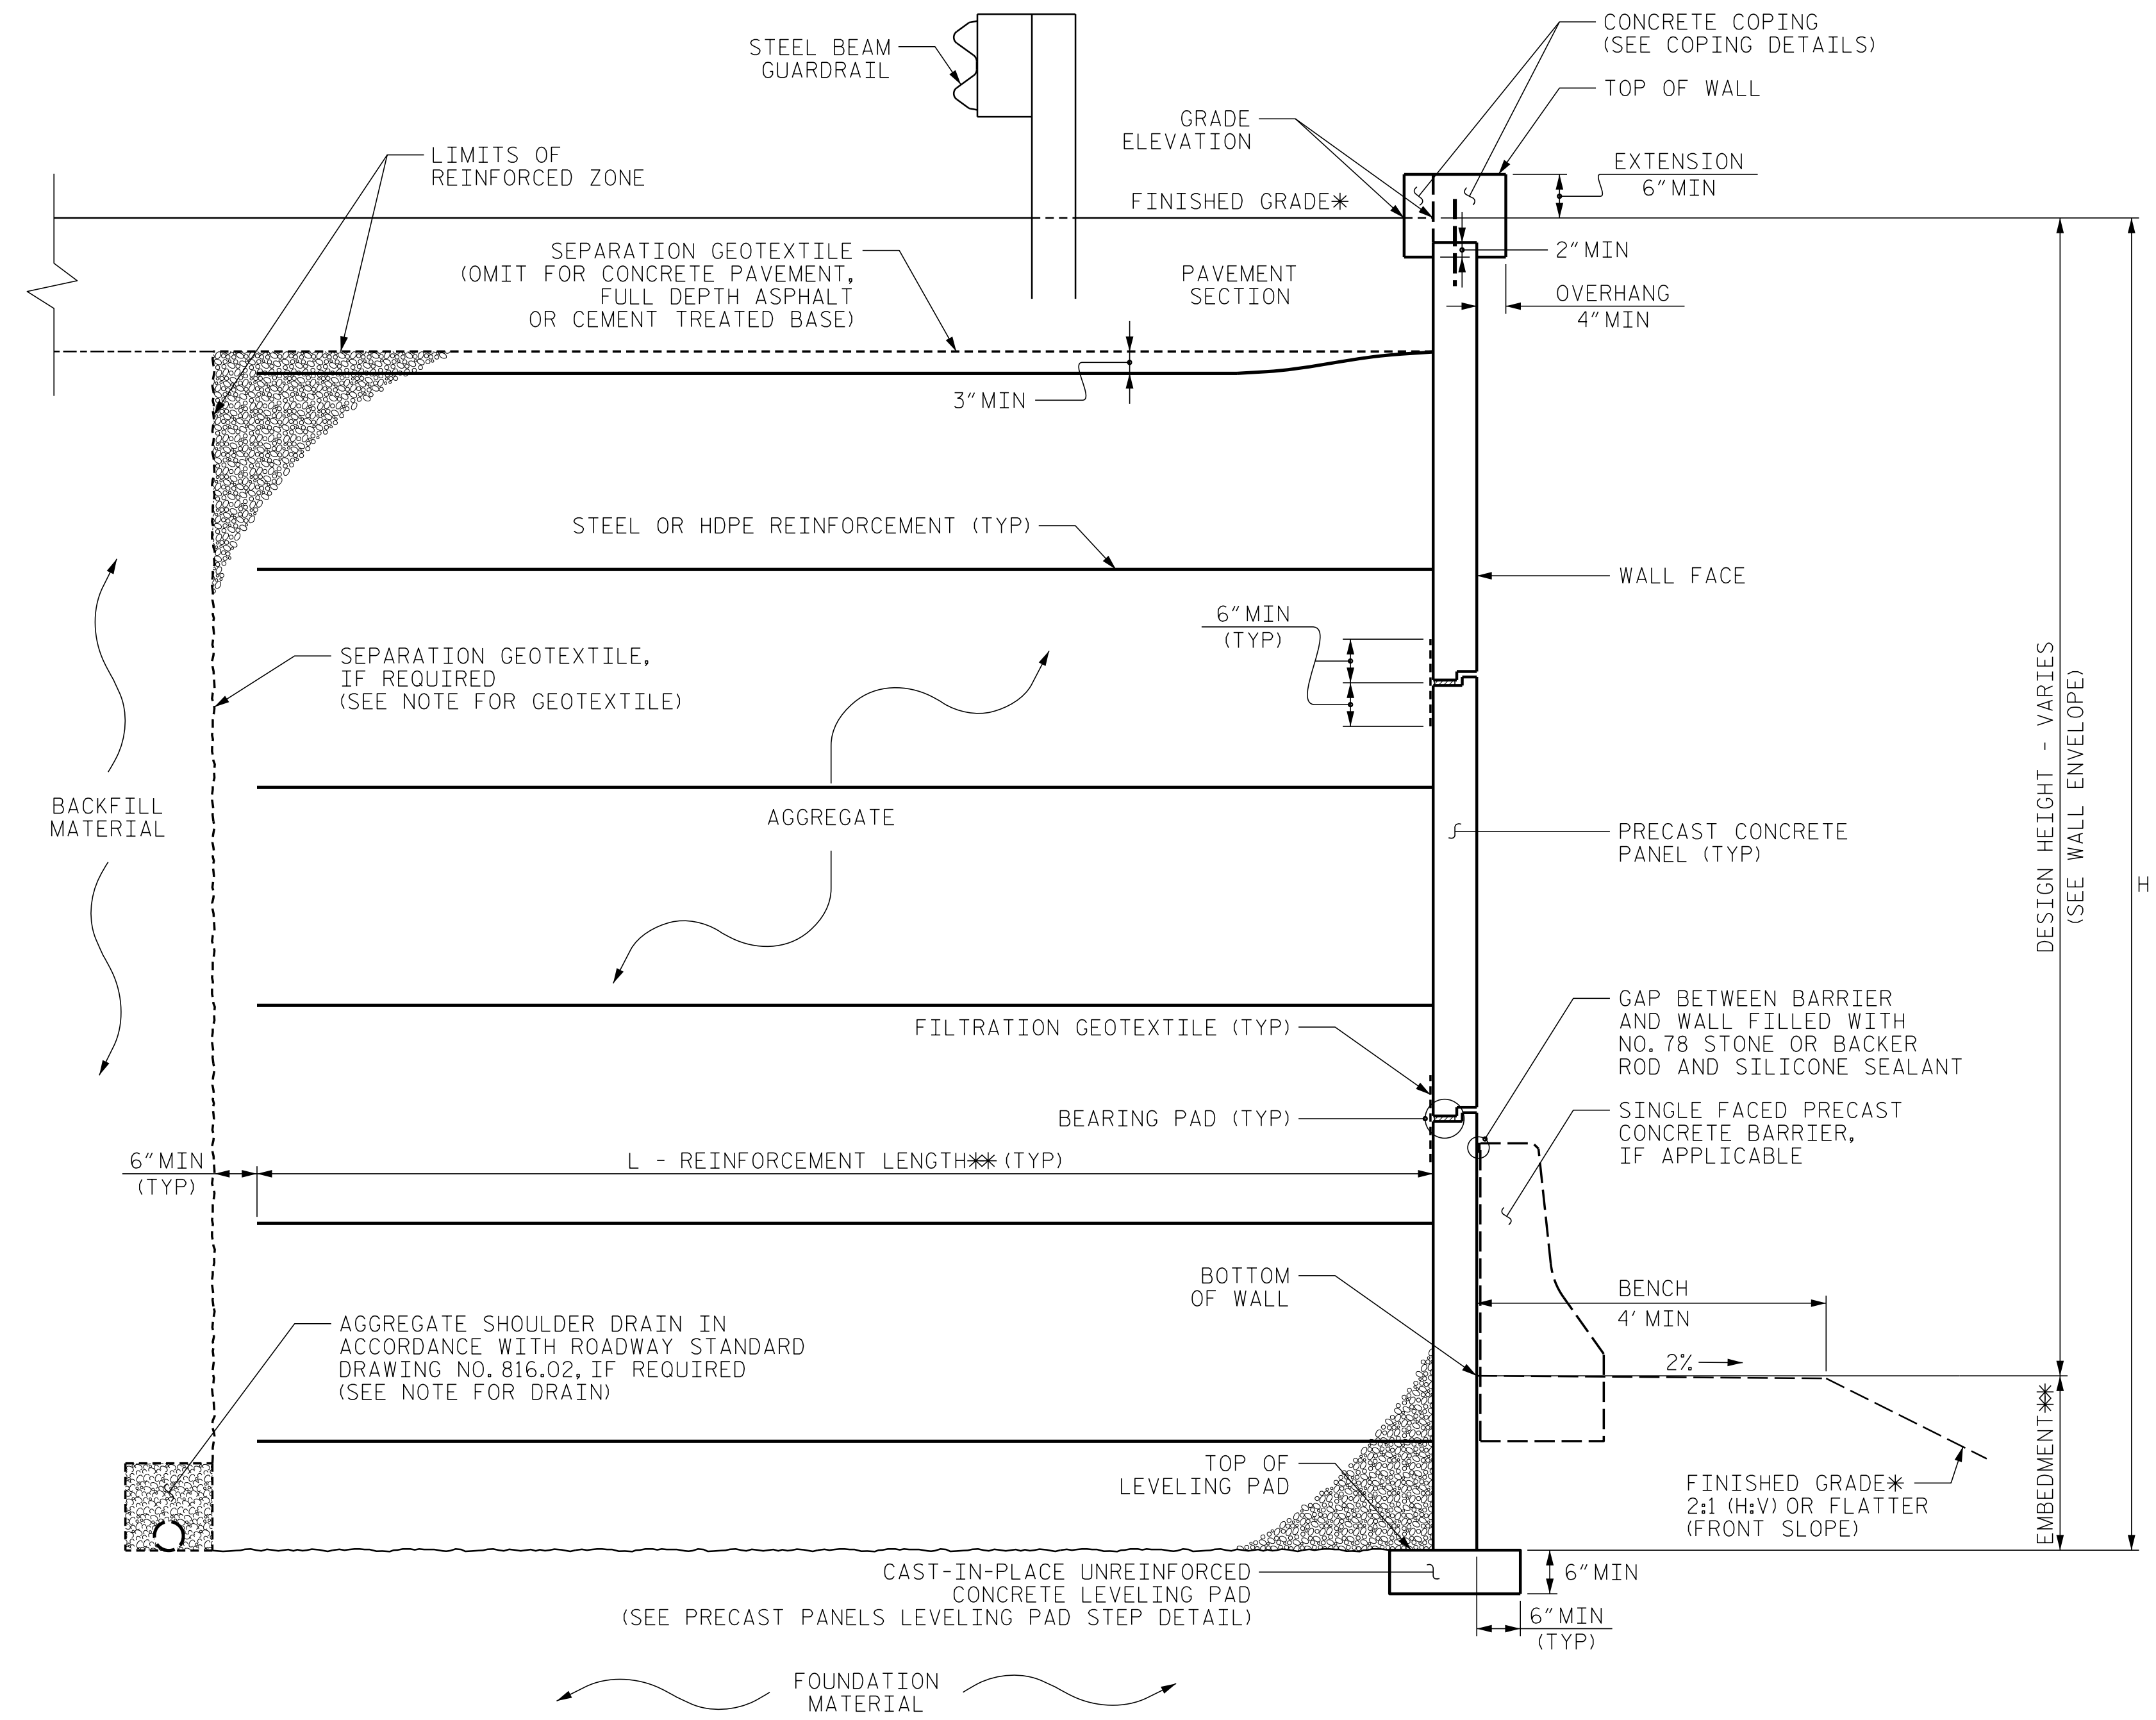

**MSE WALL WITH PRECAST PANELS - TYPICAL SECTION**


\*SEE ROADWAY PLANS FOR FINISHED GRADE DETAILS.  
 \*\*SEE MSE RETAINING WALLS PROVISION AND IF APPLICABLE, MSE WALL NOTES FOR EMBEDMENT AND REINFORCEMENT LENGTH REQUIREMENTS.

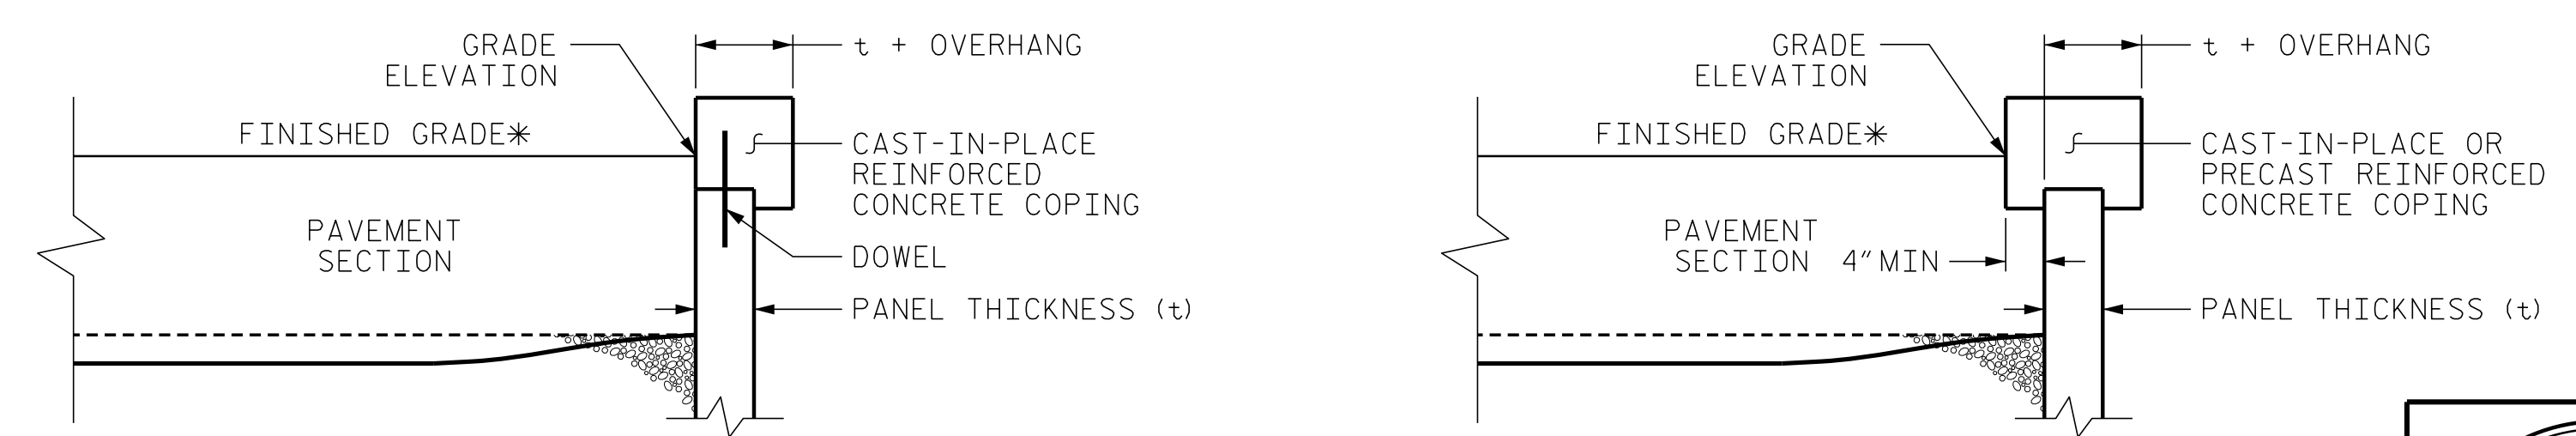

**COPING DETAILS**

AT THE CONTRACTOR'S OPTION, CONNECT COPING TO PANELS WITH DOWELS OR EXTEND COPING DOWN BACK OF PANELS.  
 \*SEE ROADWAY PLANS FOR FINISHED GRADE DETAILS.

PROJECT NO.: I-5883  
 HARNETT COUNTY  
 STATION: 27+09.19 -Y16- / 1101+61.98 -L-  
 SHEET 4 OF 5

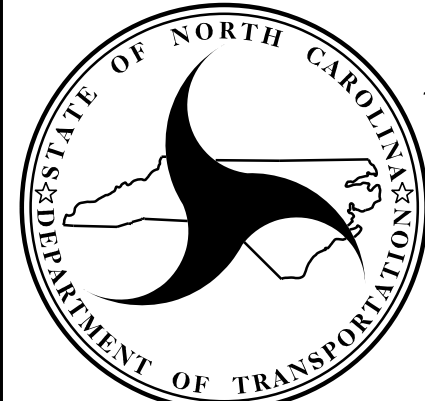

**NORTH CAROLINA  
 DEPARTMENT OF TRANSPORTATION  
 DIVISION OF HIGHWAYS**

**GEOTECHNICAL  
 ENGINEERING UNIT**

**MSE RETAINING WALL  
 NO. 1 AND NO. 2  
 TYPICAL SECTION AND  
 COPING DETAILS**

REVISIONS					
NO.	BY	DATE	NO.	BY	DATE
1			3		
2			4		

SHEET NO. W-4

PREPARED BY: KHH DATE: 2/7/19  
 REVIEWED BY: SEM DATE: 2/7/19