


GEOTECHNICAL ENGINEER

ENGINEER

NORTH CAROLINA
PROFESSIONAL
SEAL
029147
ENGINEER
KRISTEN H. HILL


DocuSigned by:
Kristen Hill 5/12/2021

SIGNATURE DATE SIGNATURE DATE

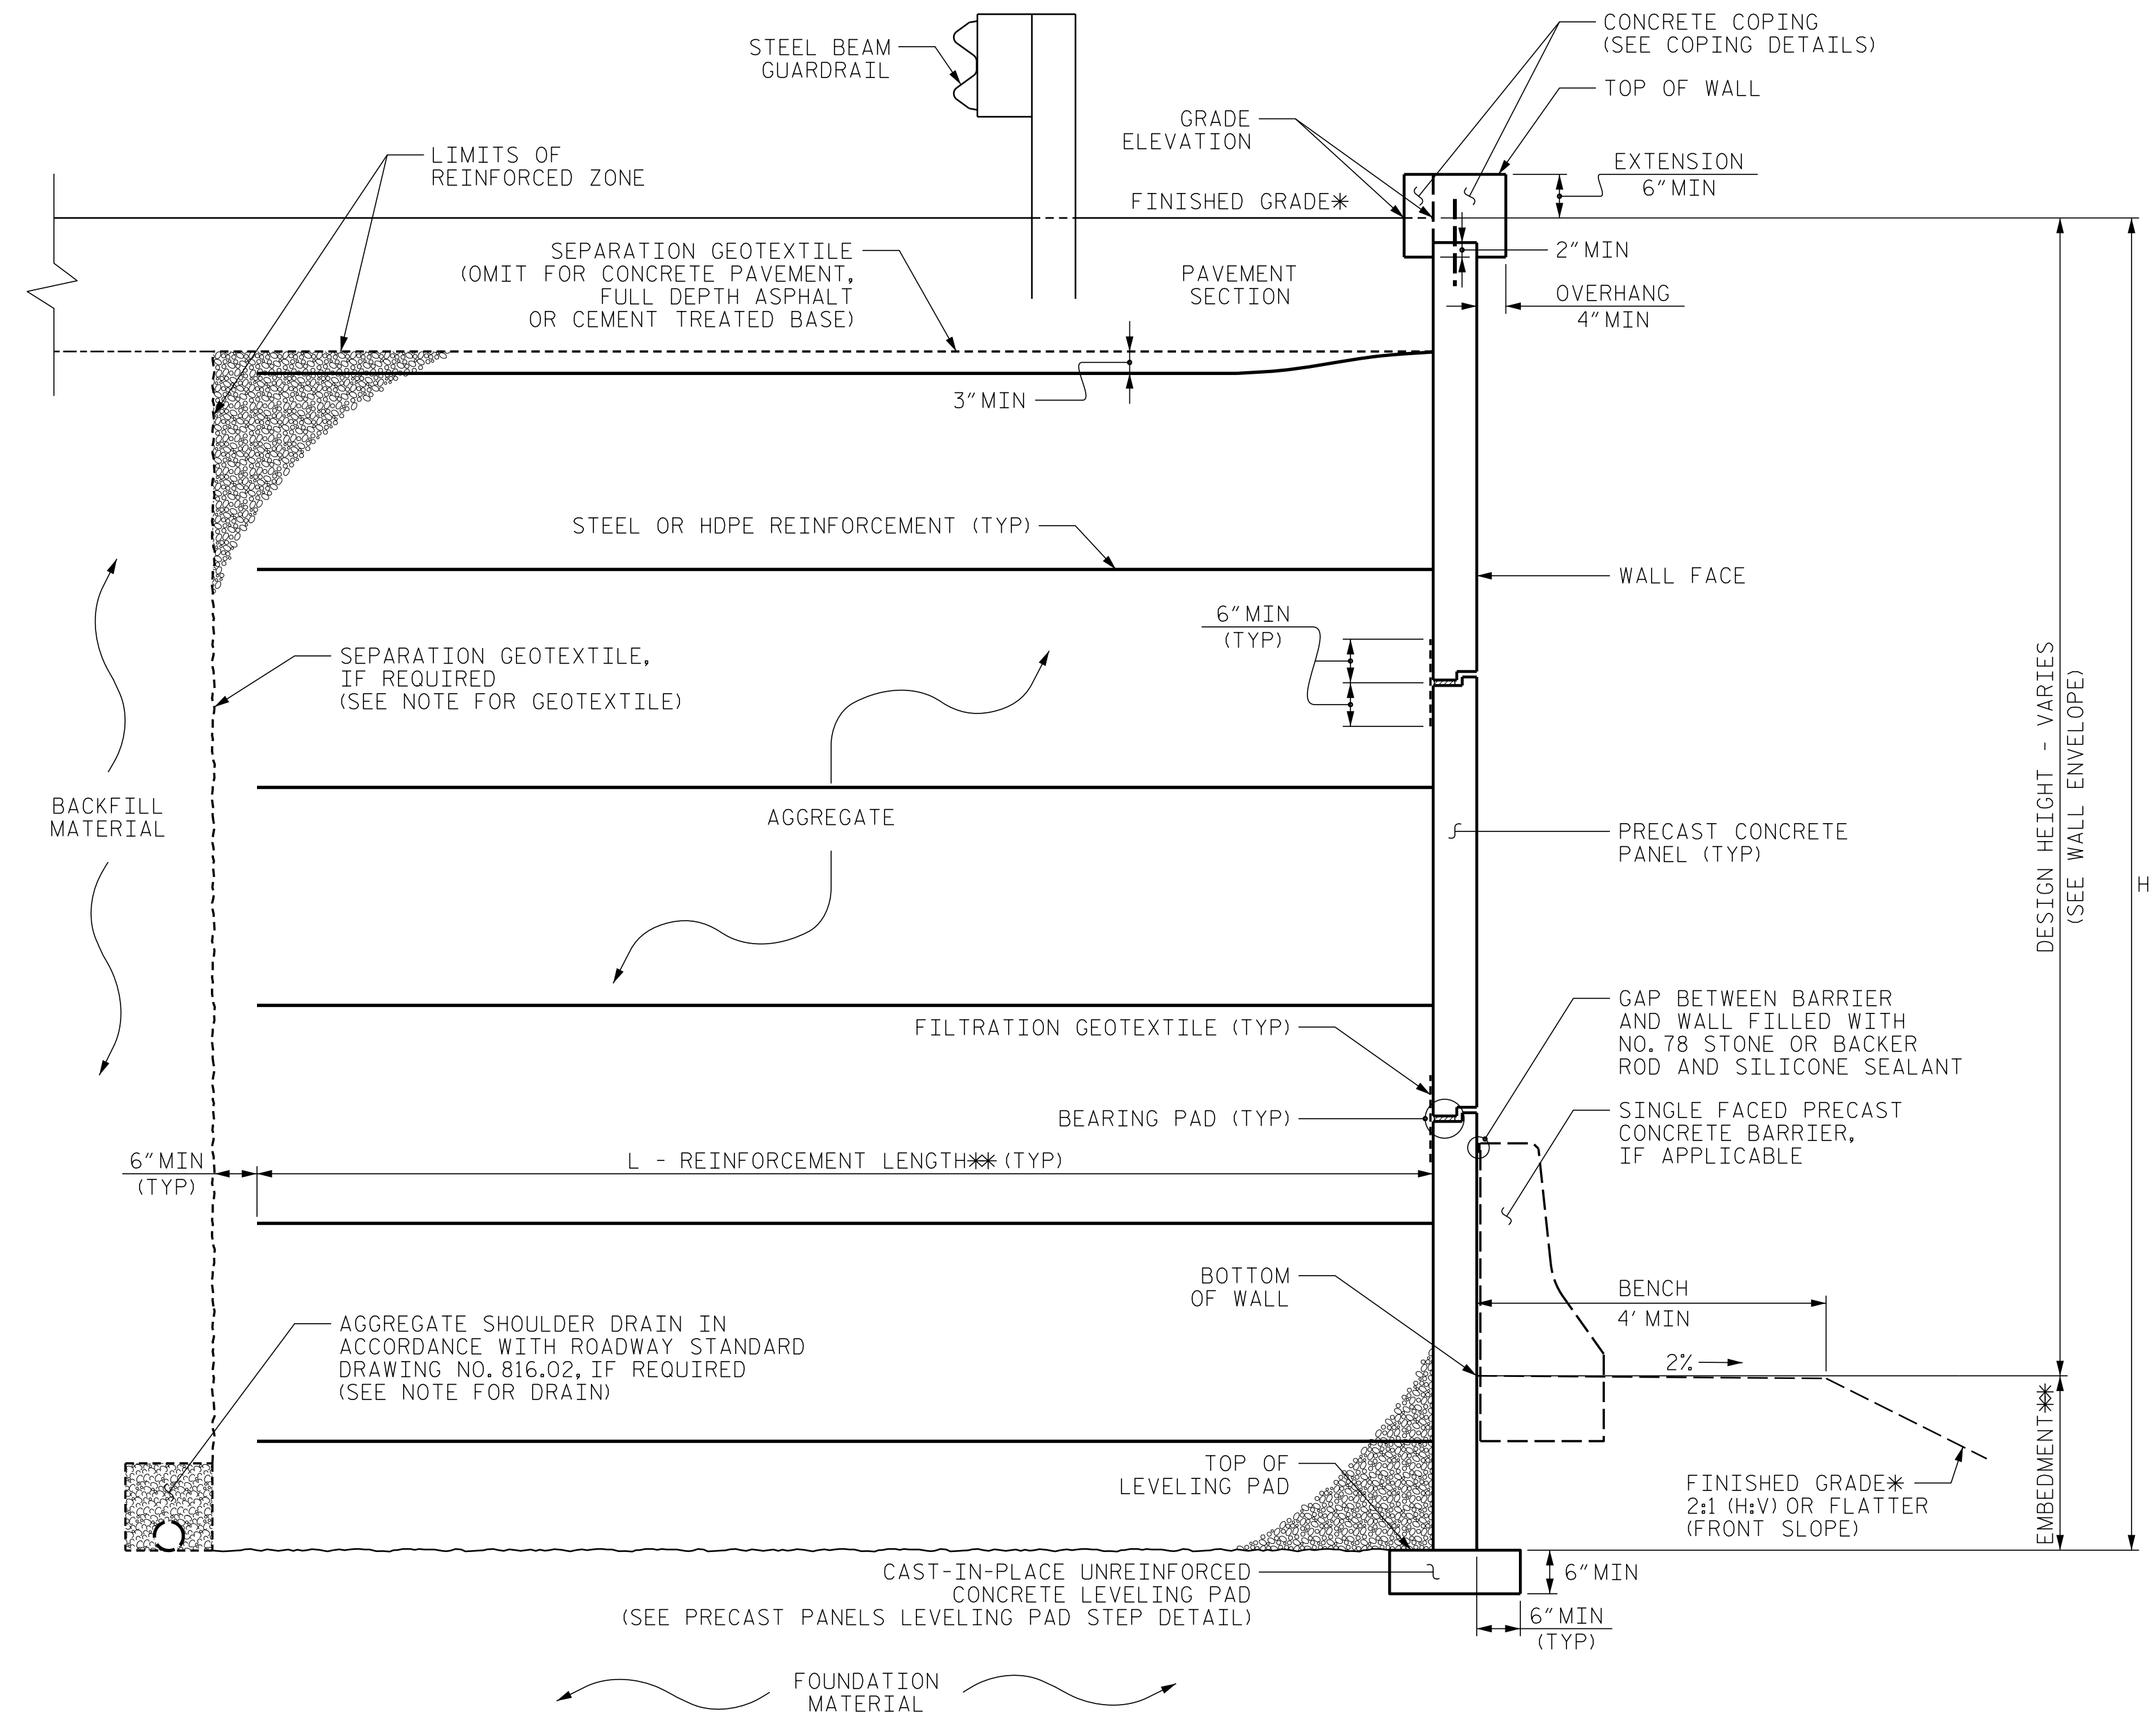

MSE WALL WITH PRECAST PANELS - TYPICAL SECTION

*SEE ROADWAY PLANS FOR FINISHED GRADE DETAILS.
**SEE MSE RETAINING WALLS PROVISION AND IF APPLICABLE, MSE WALL NOTES FOR EMBEDMENT AND REINFORCEMENT LENGTH REQUIREMENTS.

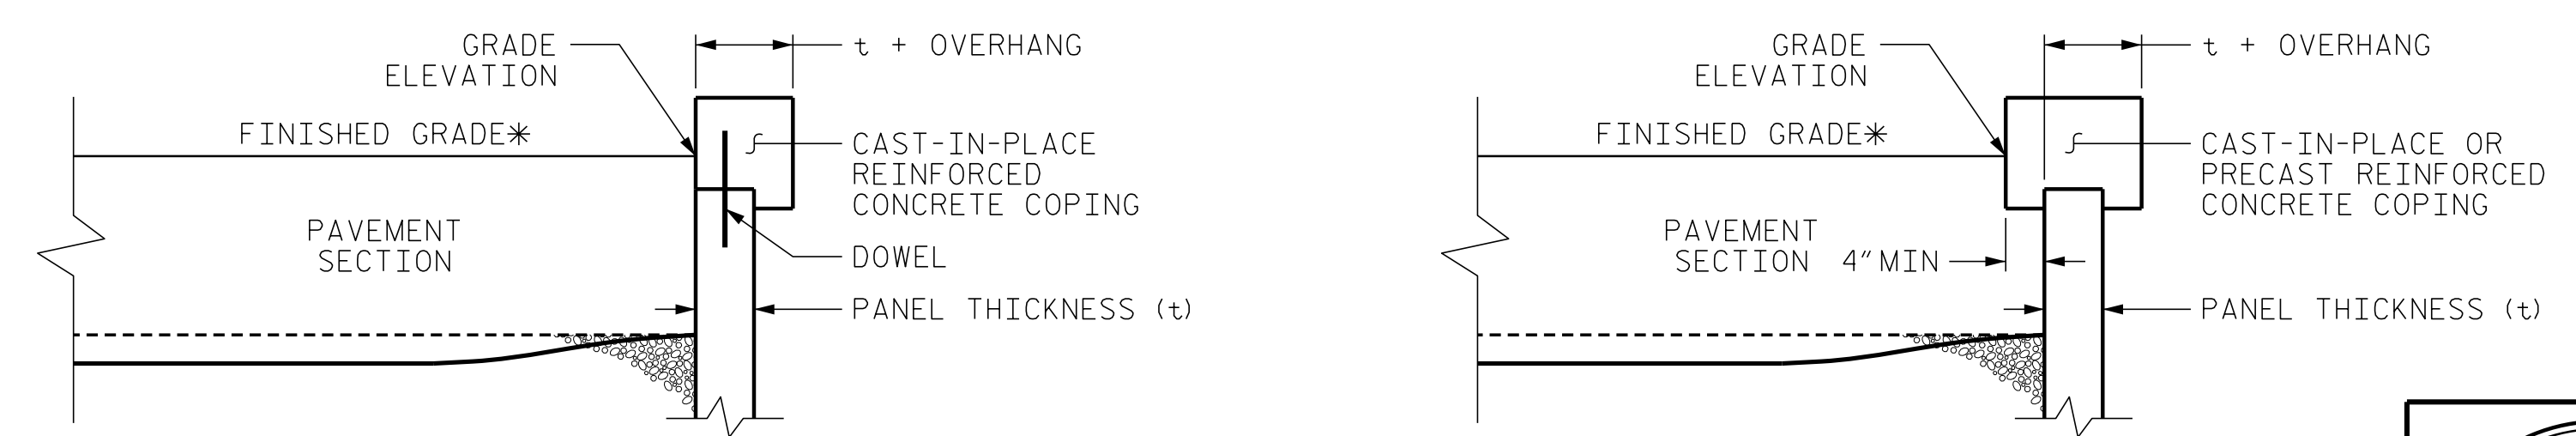

COPING DETAILS

AT THE CONTRACTOR'S OPTION, CONNECT COPING TO PANELS WITH DOWELS OR EXTEND COPING DOWN BACK OF PANELS.
*SEE ROADWAY PLANS FOR FINISHED GRADE DETAILS.

PROJECT NO.: I-5883 SECTION
HARNETT COUNTY
STATION: 26+80.73 -Y17- / 1206+59.51 -L-
SHEET 4 OF 5

NORTH CAROLINA
DEPARTMENT OF TRANSPORTATION
DIVISION OF HIGHWAYS

**GEOTECHNICAL
ENGINEERING UNIT**

REVISIONS					
NO.	BY	DATE	NO.	BY	DATE
1			3		
2			4		

SHEET NO. WV-9

PREPARED BY: KHH	DATE: 2/12/19
REVIEWED BY: SEM	DATE: 2/12/19