


STRUCTURE ENGINEER


ENGINEER

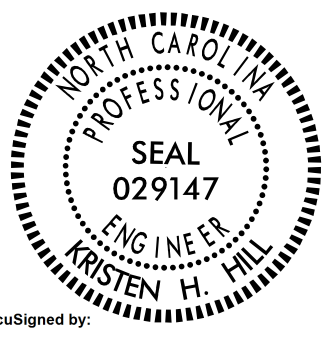

DocuSigned by:
Kristen Hill
ES2CFE856226F2
SIGNATURE


7/8/2021
DATE

SIGNATURE DATE

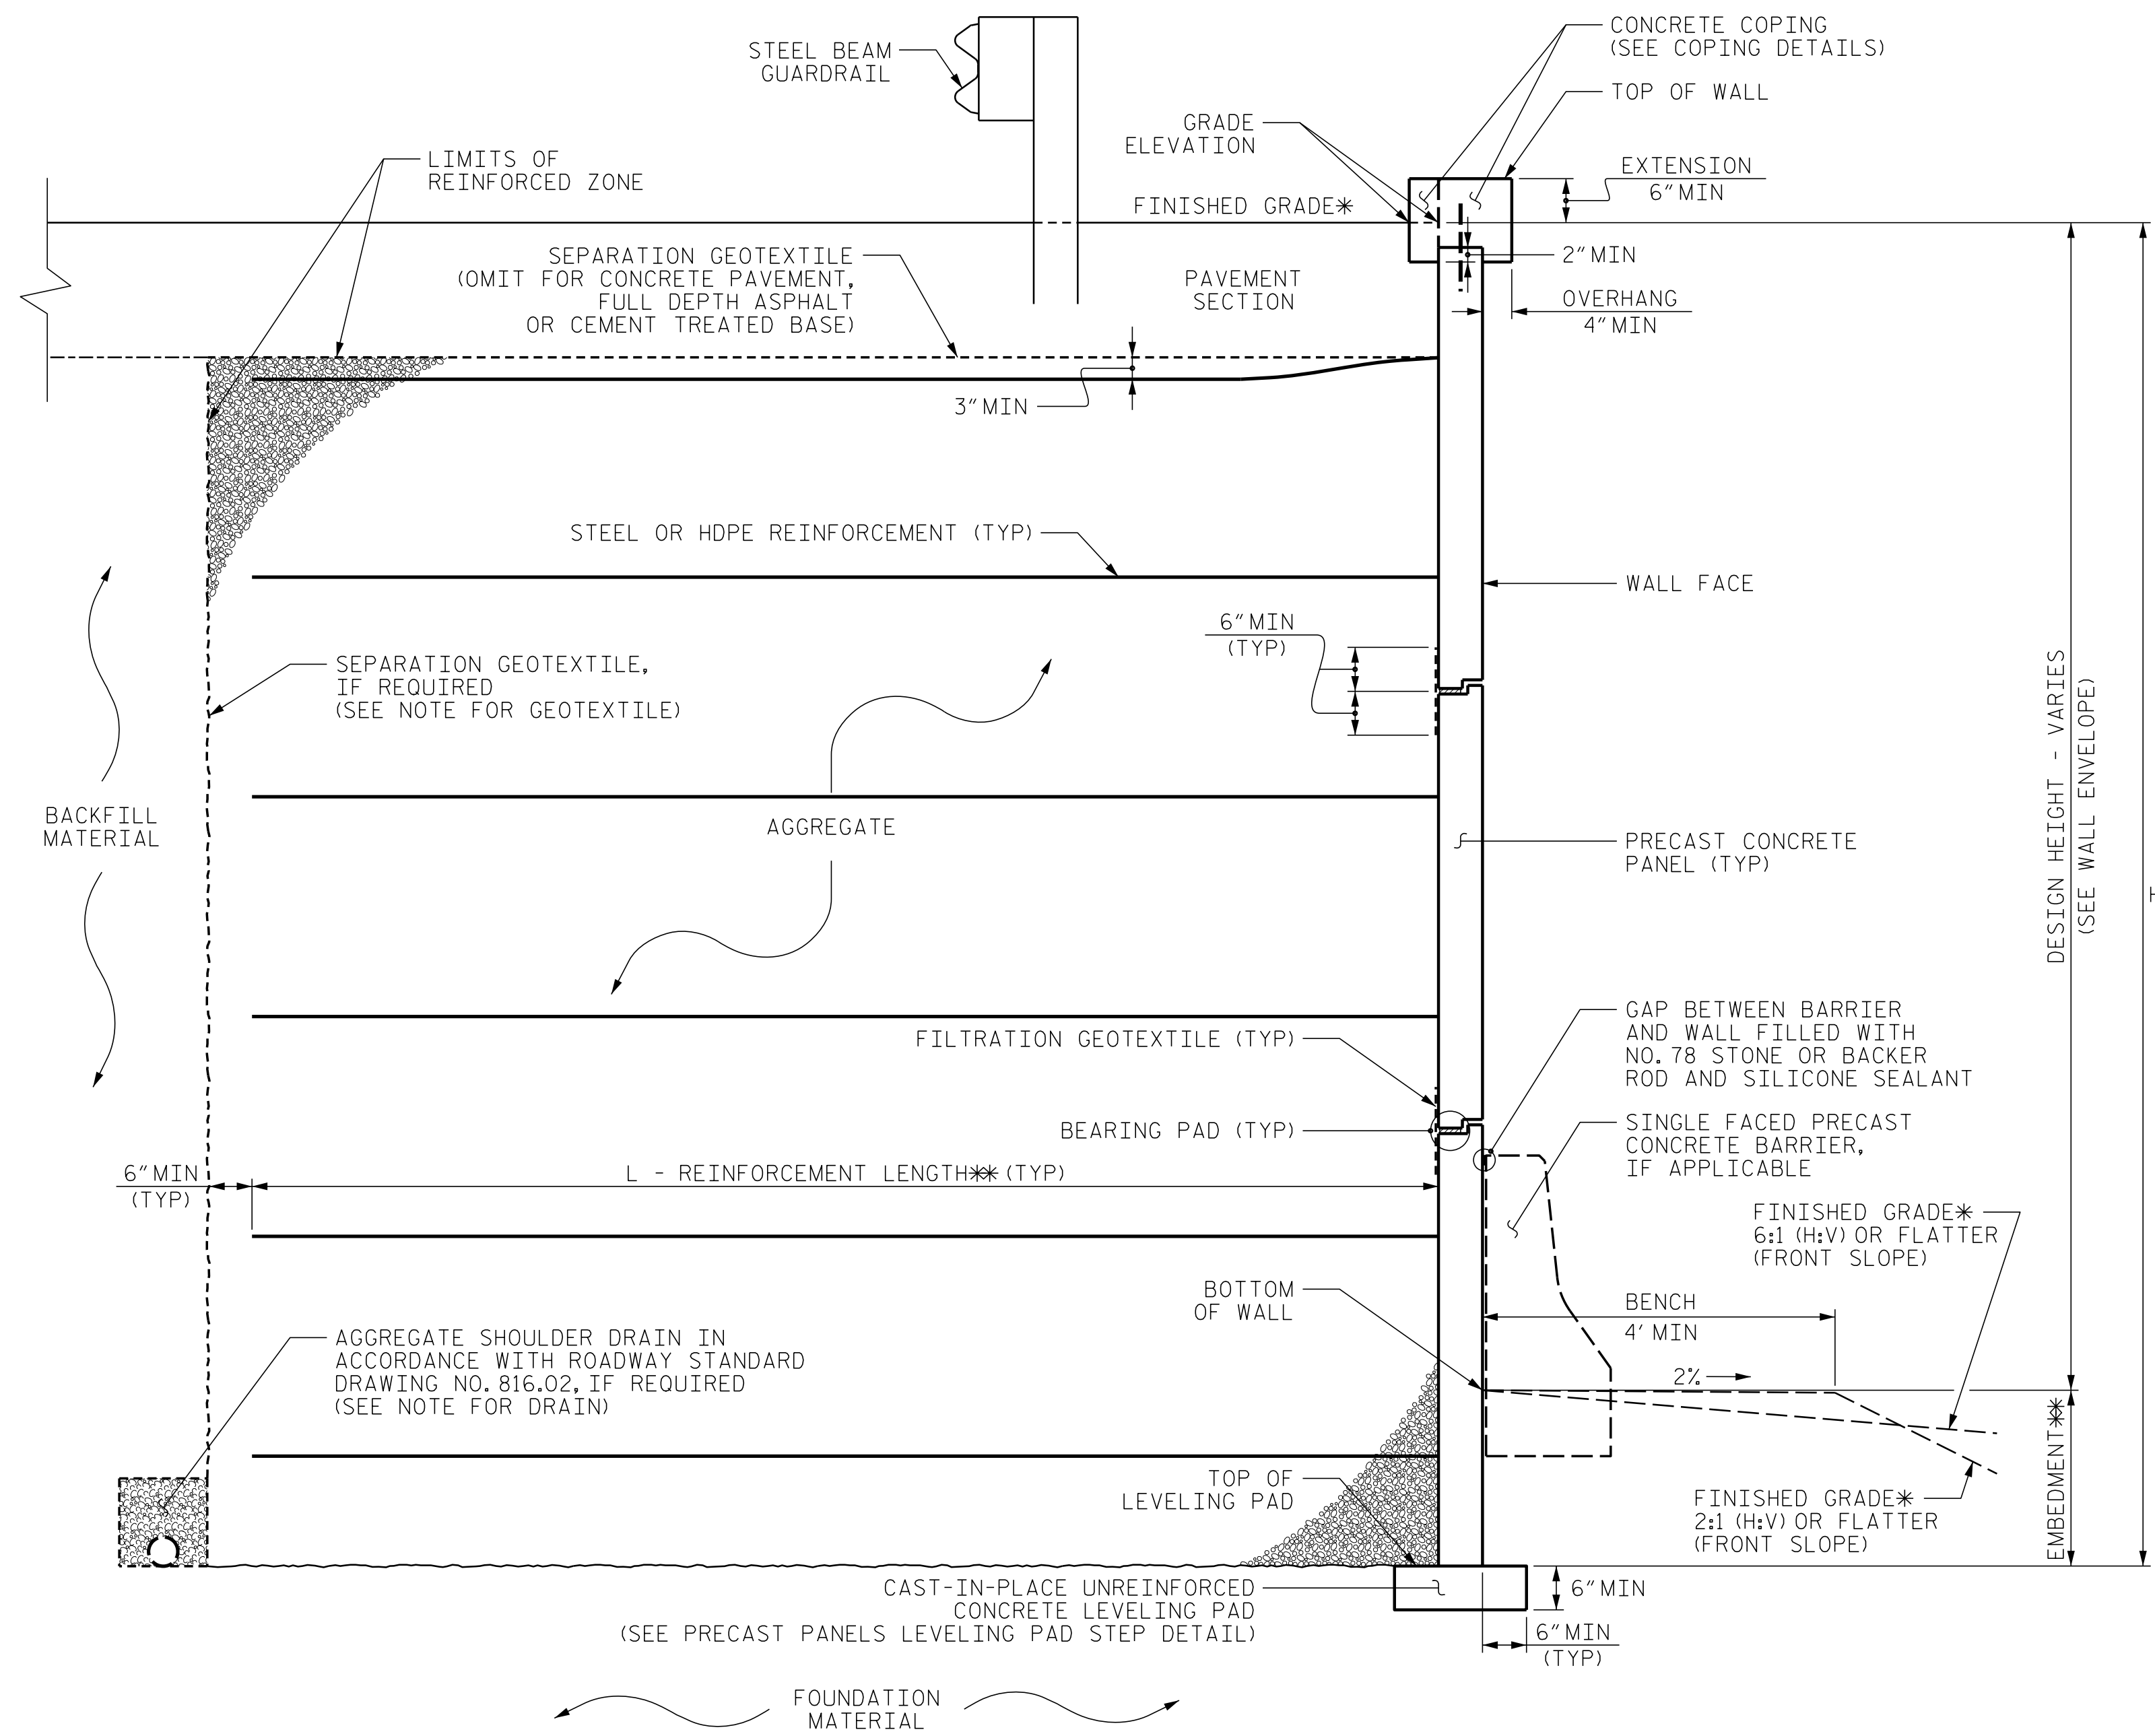

MSE WALL WITH PRECAST PANELS - TYPICAL SECTION

*SEE ROADWAY PLANS FOR FINISHED GRADE DETAILS.
 *SEE MSE RETAINING WALLS PROVISION AND IF APPLICABLE, MSE WALL NOTES FOR EMBEDMENT AND REINFORCEMENT LENGTH REQUIREMENTS.

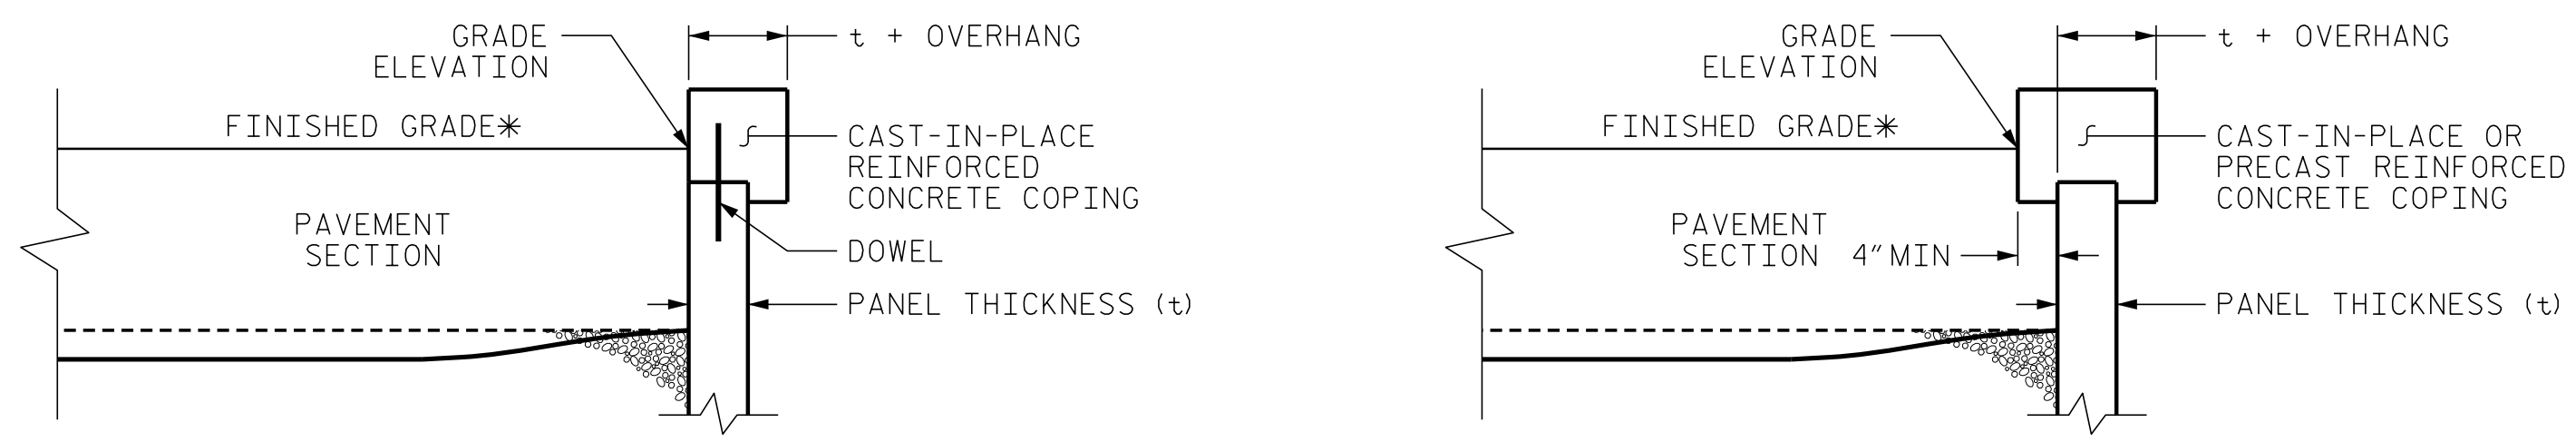


COPING DETAILS

AT THE CONTRACTOR'S OPTION, CONNECT COPING TO PANELS WITH DOWELS OR EXTEND COPING DOWN BACK OF PANELS.
 *SEE ROADWAY PLANS FOR FINISHED GRADE DETAILS.

PROJECT NO.: I-5986B
 JOHNSTON COUNTY
 STATION: -Y18RPB- STATION 14+65.96 27.95' LT

PREPARED BY: KHH DATE: 06/29/21
 REVIEWED BY: SEM DATE: 06/29/21

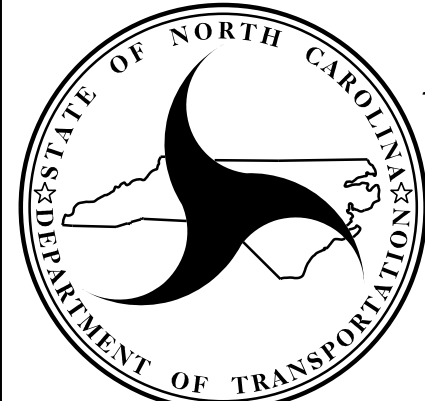

**NORTH CAROLINA
 DEPARTMENT OF TRANSPORTATION
 DIVISION OF HIGHWAYS**

**GEOTECHNICAL
 ENGINEERING UNIT**

**MSE WALL NO. 9
 WITH PANELS AND GUARDRAIL -
 TYPICAL AND COPING DETAILS**

| REVISIONS | | | | | |
|-----------|----|------|-----|----|------|
| NO. | BY | DATE | NO. | BY | DATE |
| 1 | | | 3 | | |
| 2 | | | 4 | | |

SHEET NO. W-8