



DATE PLOTTED: 6/23/16
SCALE: 1"=40'
DRAWN BY: J. BARRANE

6/23/16


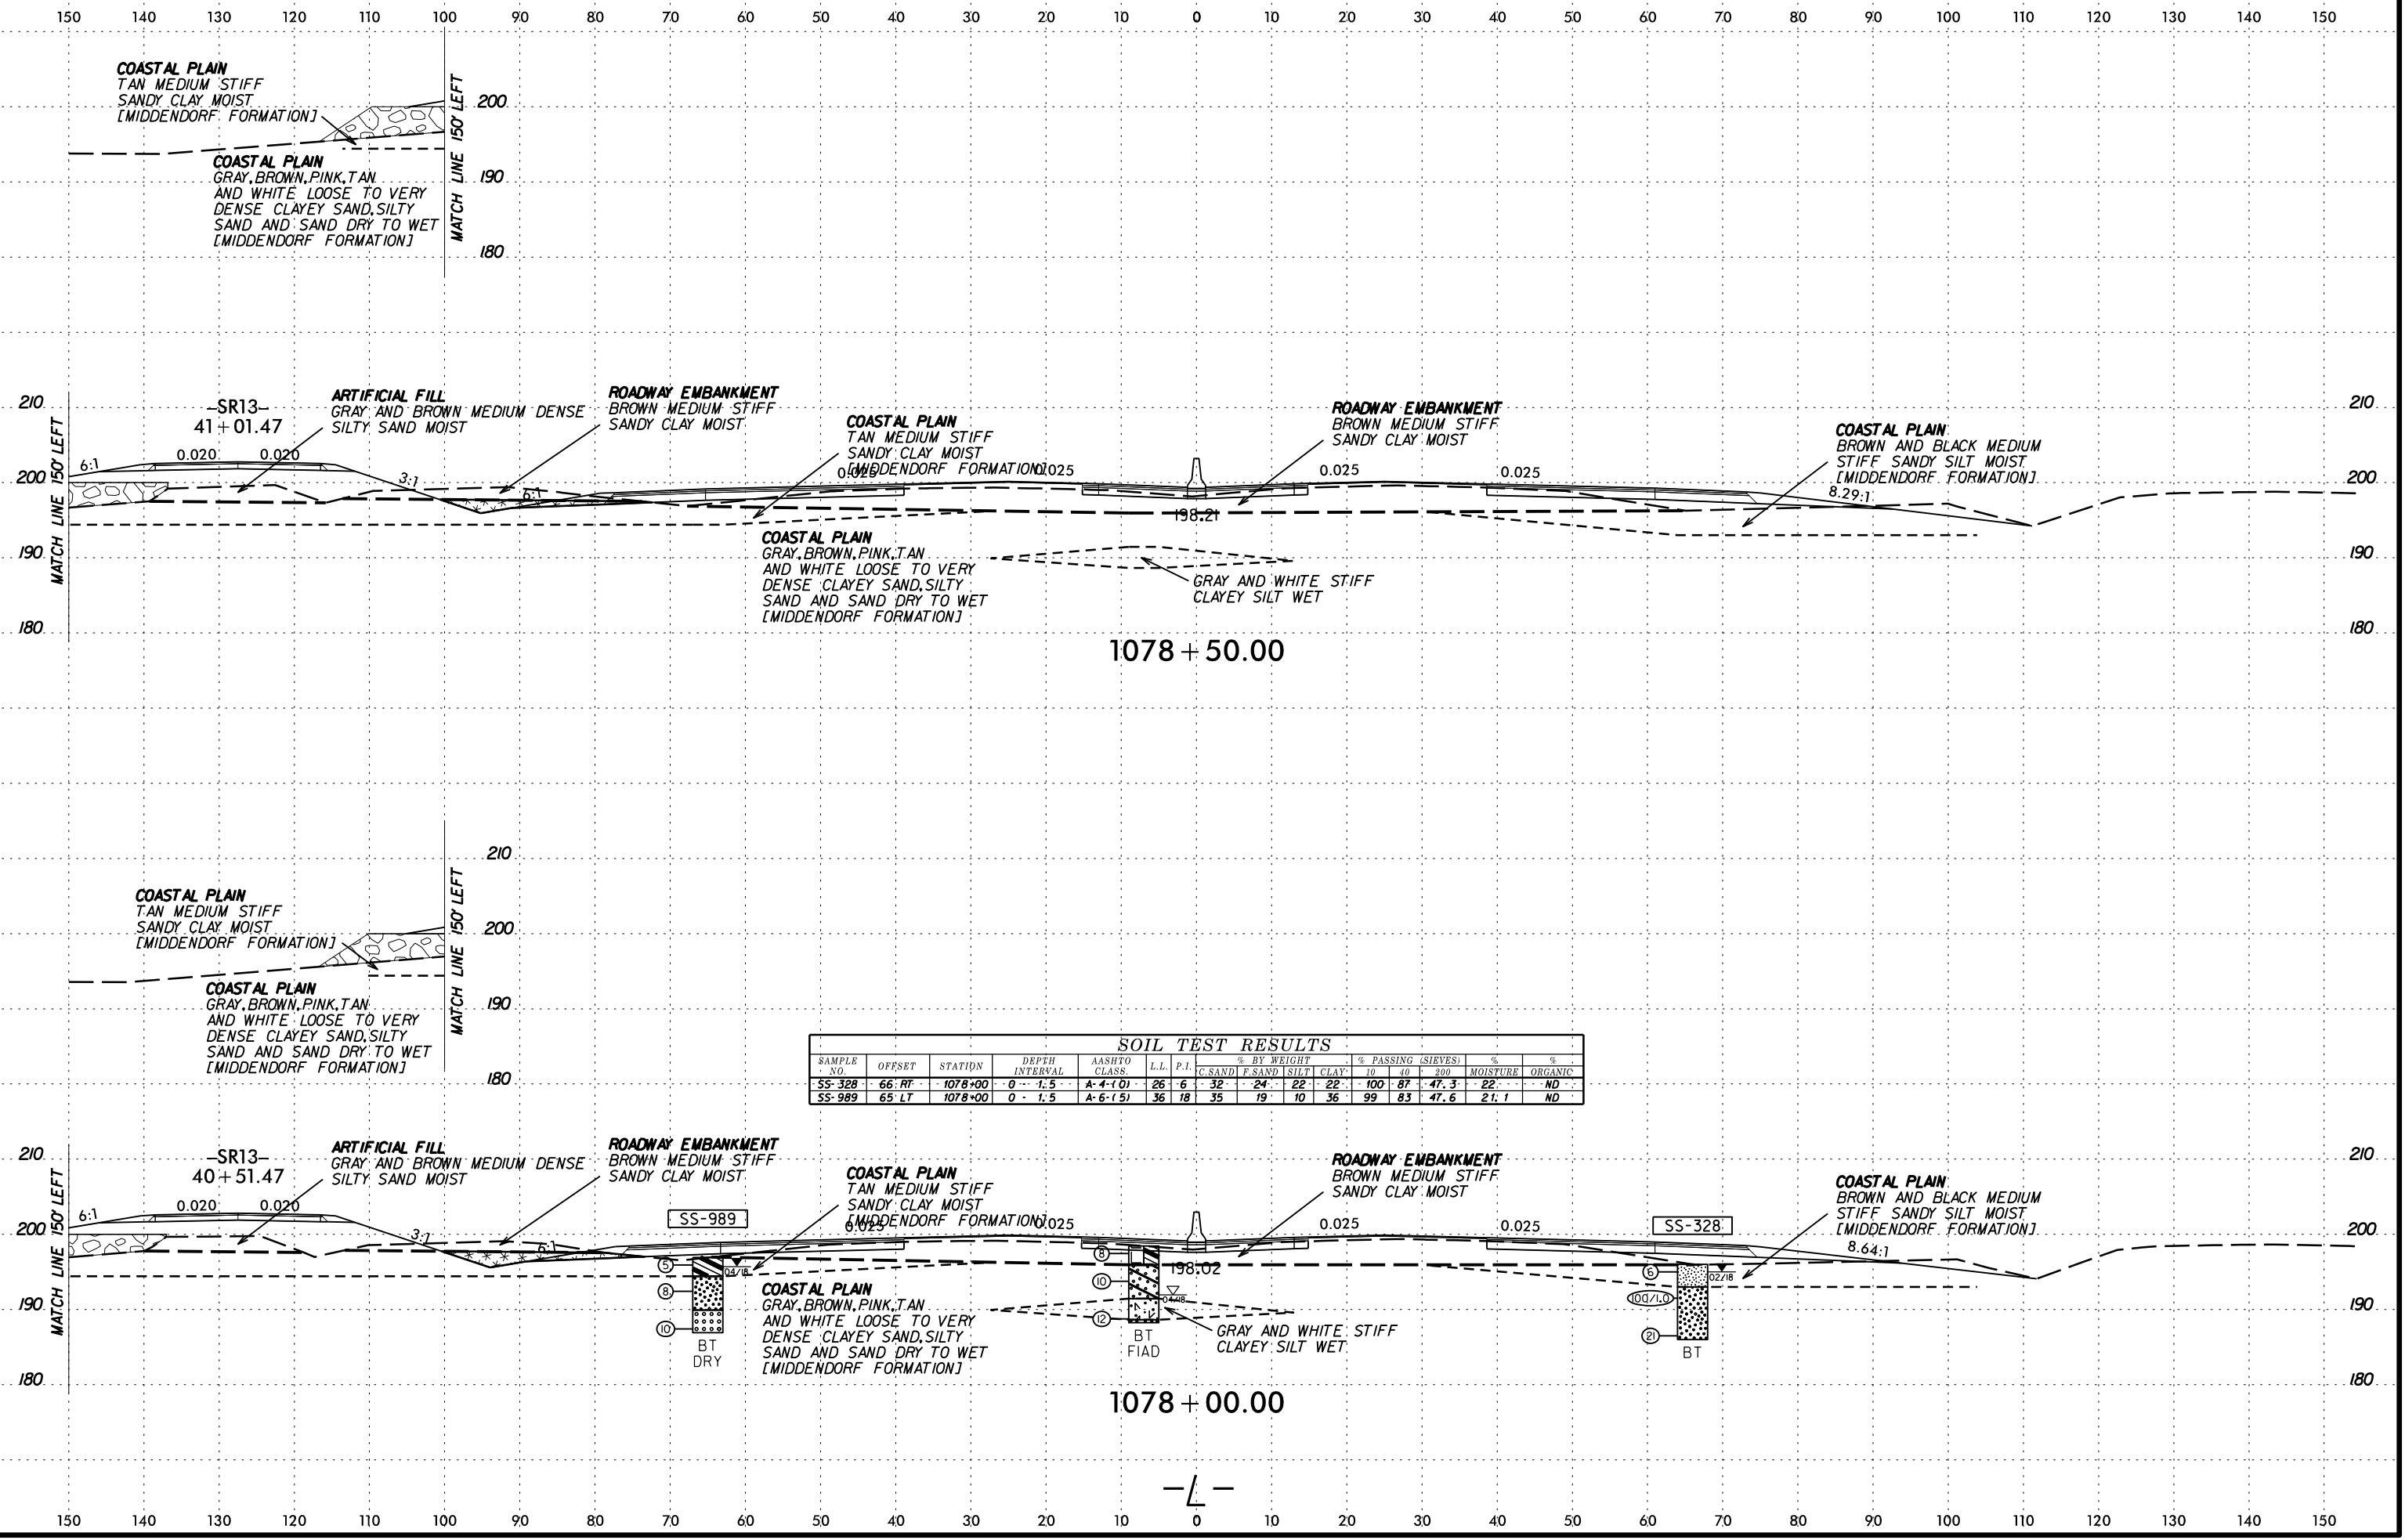


6/23/16

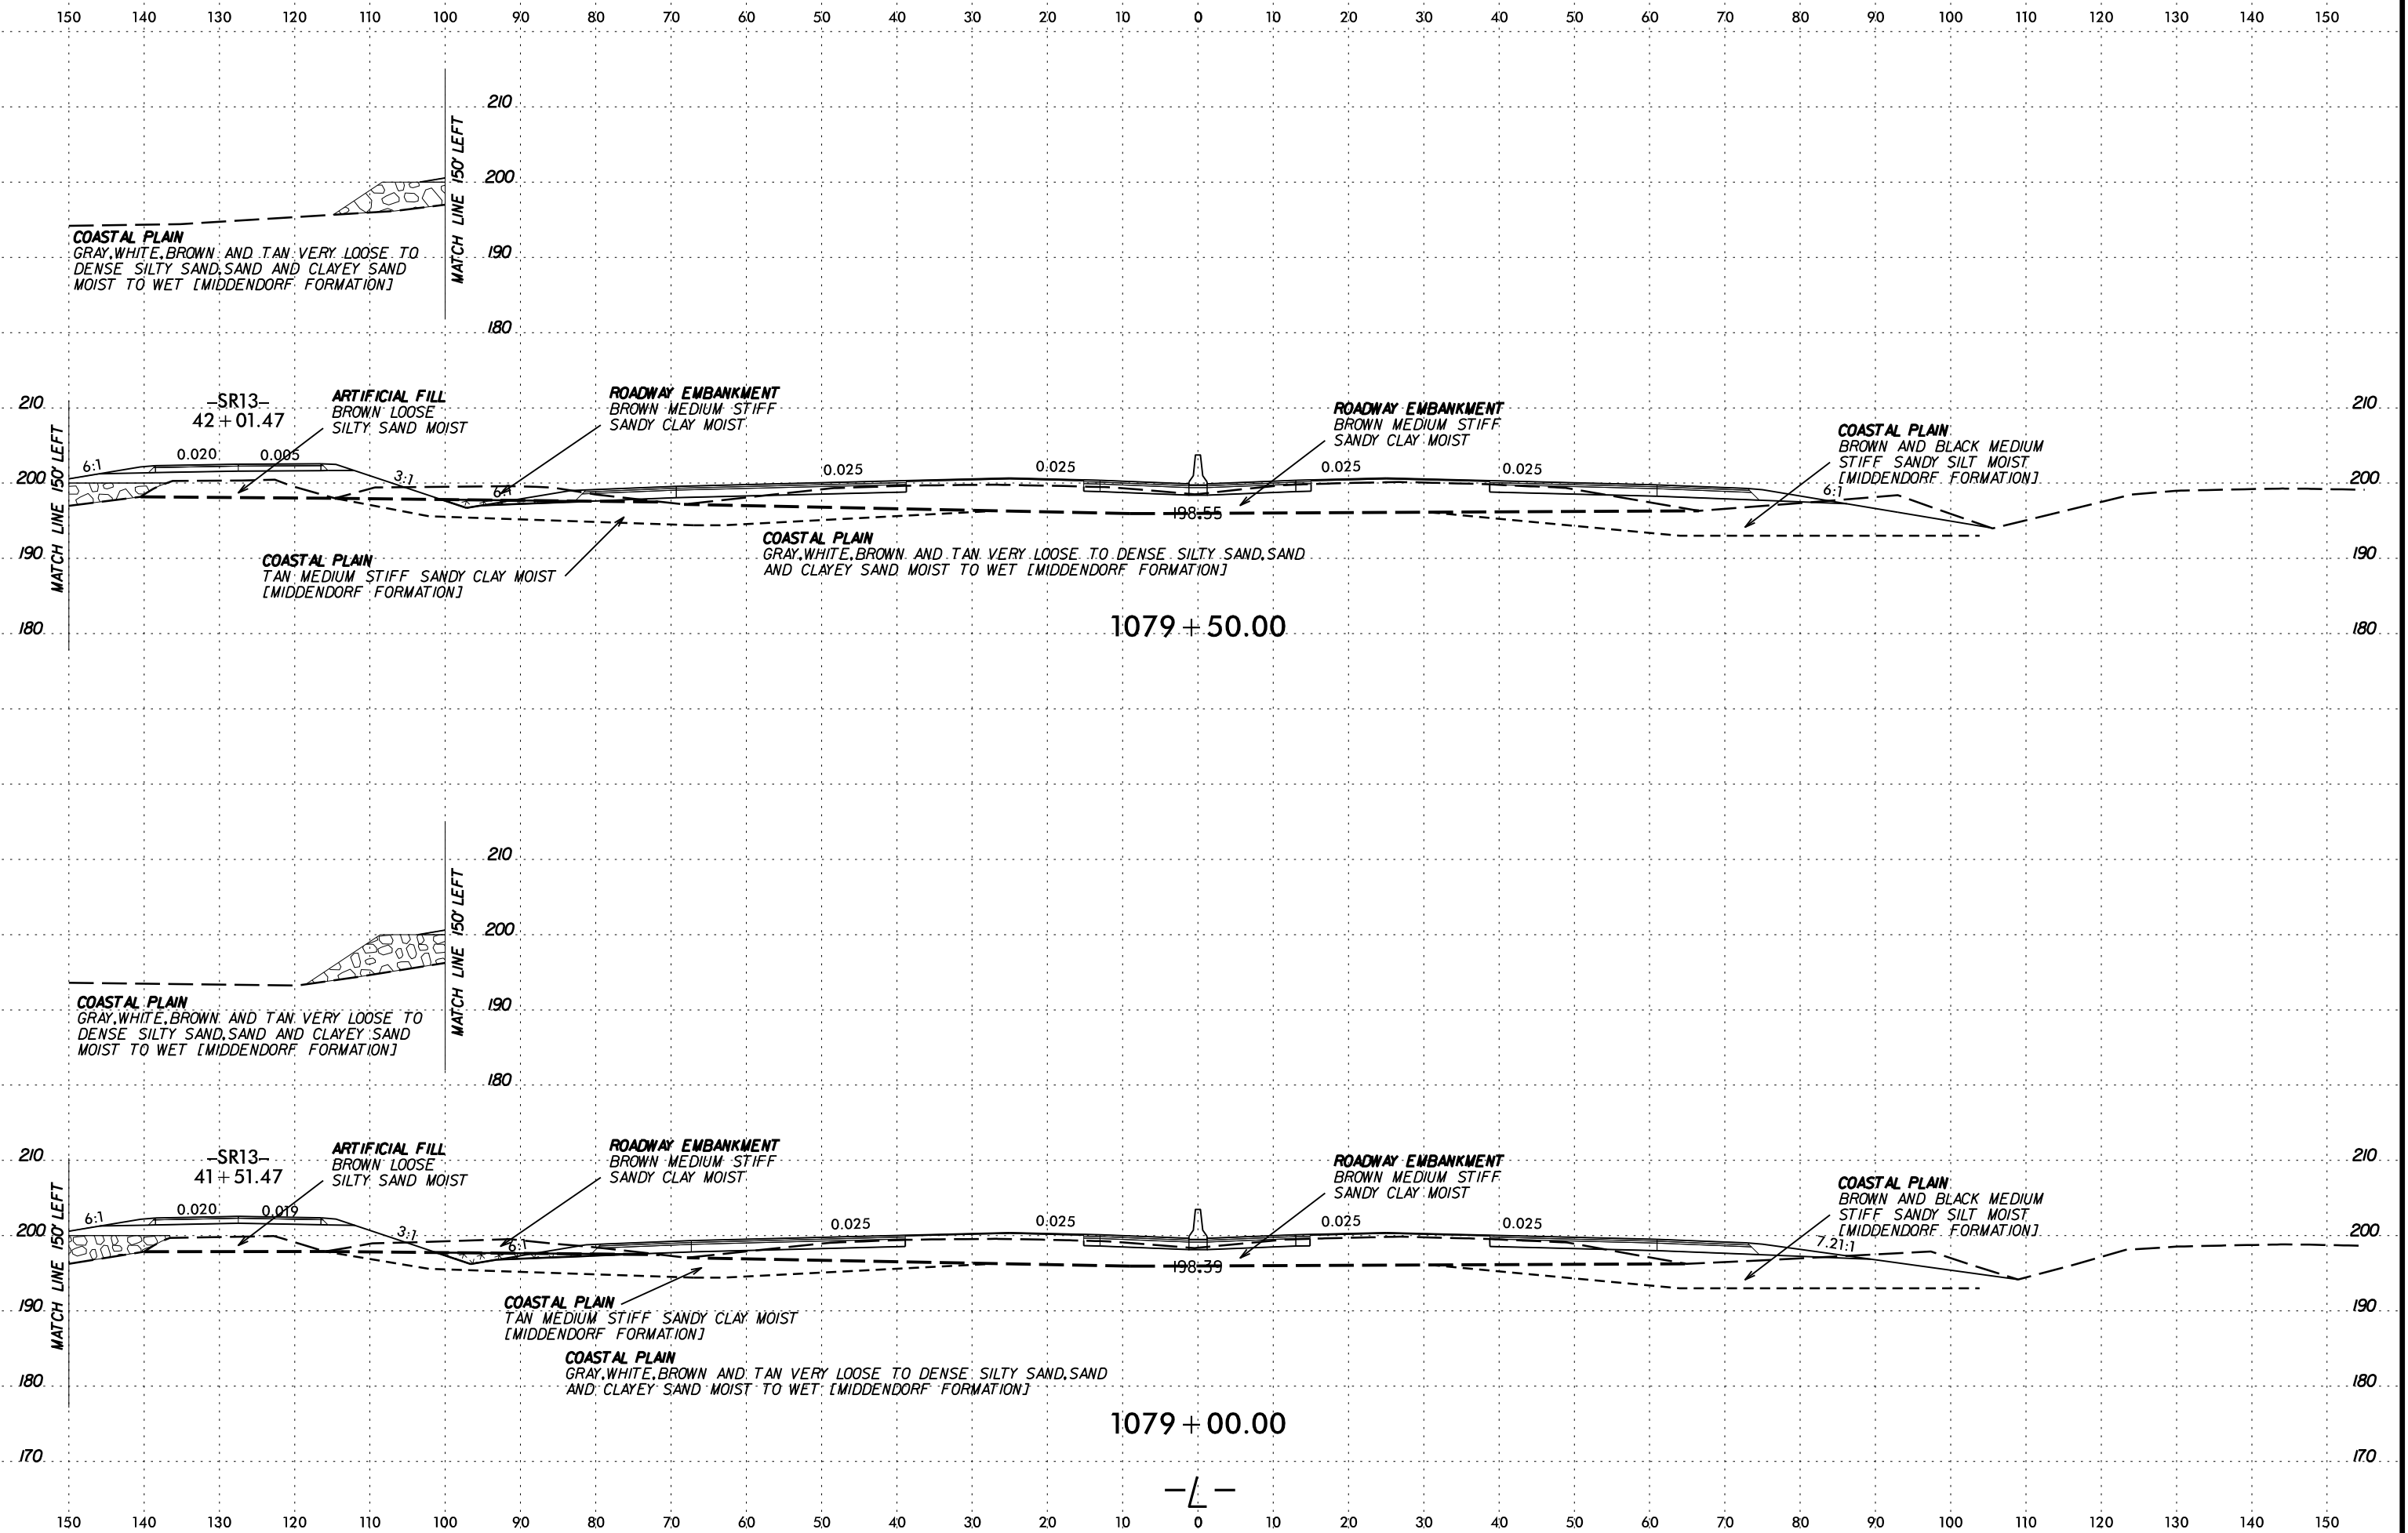

SYSTEMS
CONSTRUCTION
CORPORATION
10000
JULY 2016



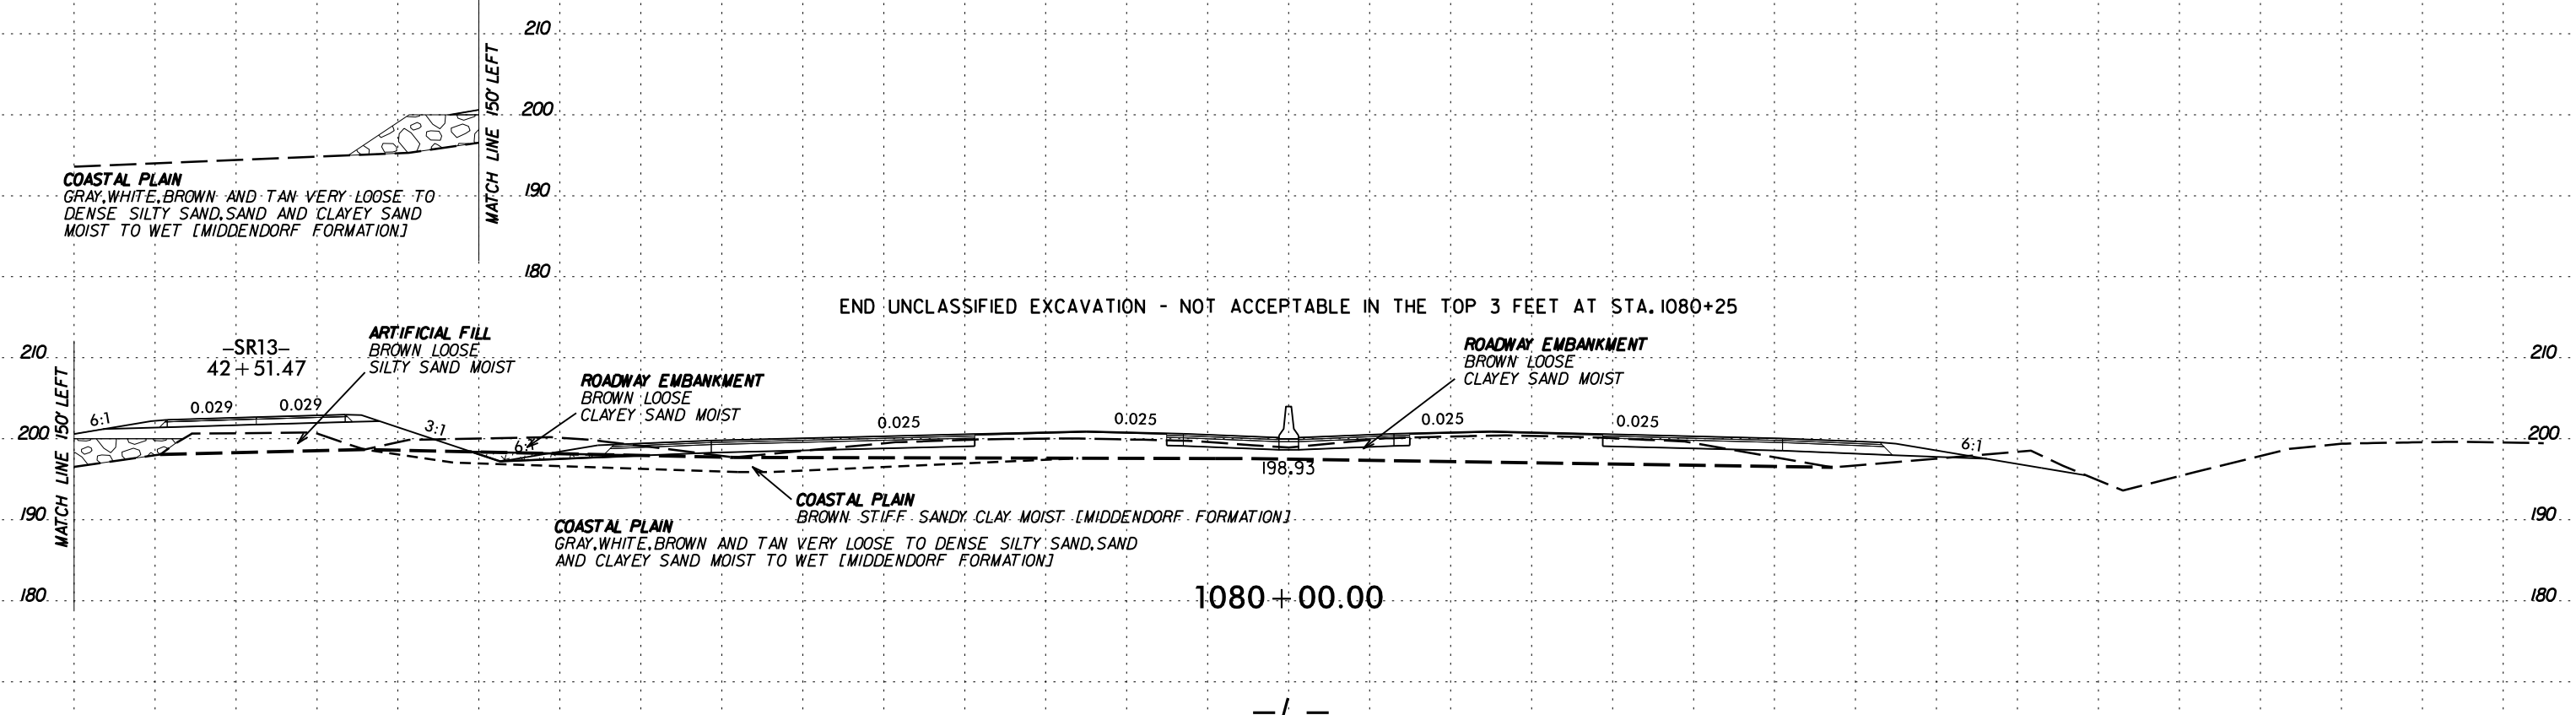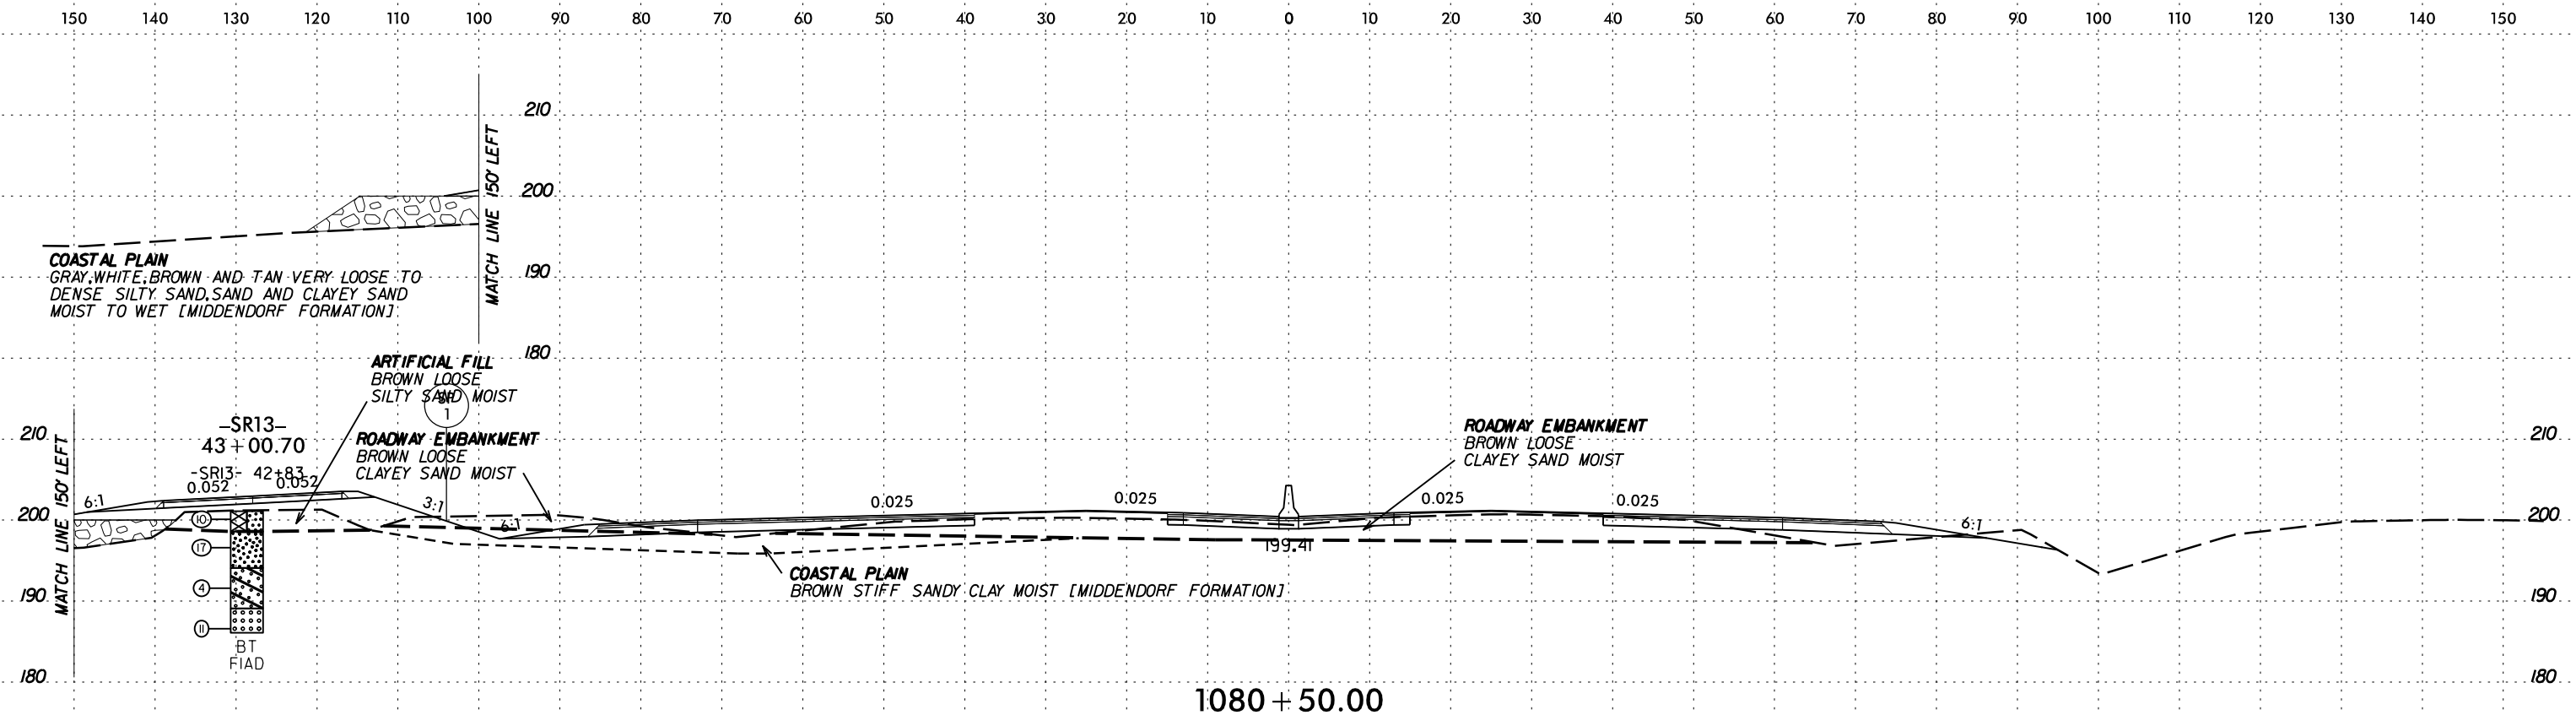

SYTIME
CON
LE
R
A
N
E

150 140 130 120 110 100 90 80 70 60 50 40 30 20 10 0 10 20 30 40 50 60 70 80 90 100 110 120 130 140 150

***THIS PAGE LEFT
INTENTIONALLY BLANK***

210
200
190
180
210
200
190
180
170

210
200
190
180
170

1081 + 00.00

—L—

150 140 130 120 110 100 90 80 70 60 50 40 30 20 10 0 10 20 30 40 50 60 70 80 90 100 110 120 130 140 150

DATE: 6/23/16
DRAWN BY: [illegible]
CHECKED BY: [illegible]
SCALE: [illegible]
SHEET NO.: 14
PROJECT: I-5986B

