
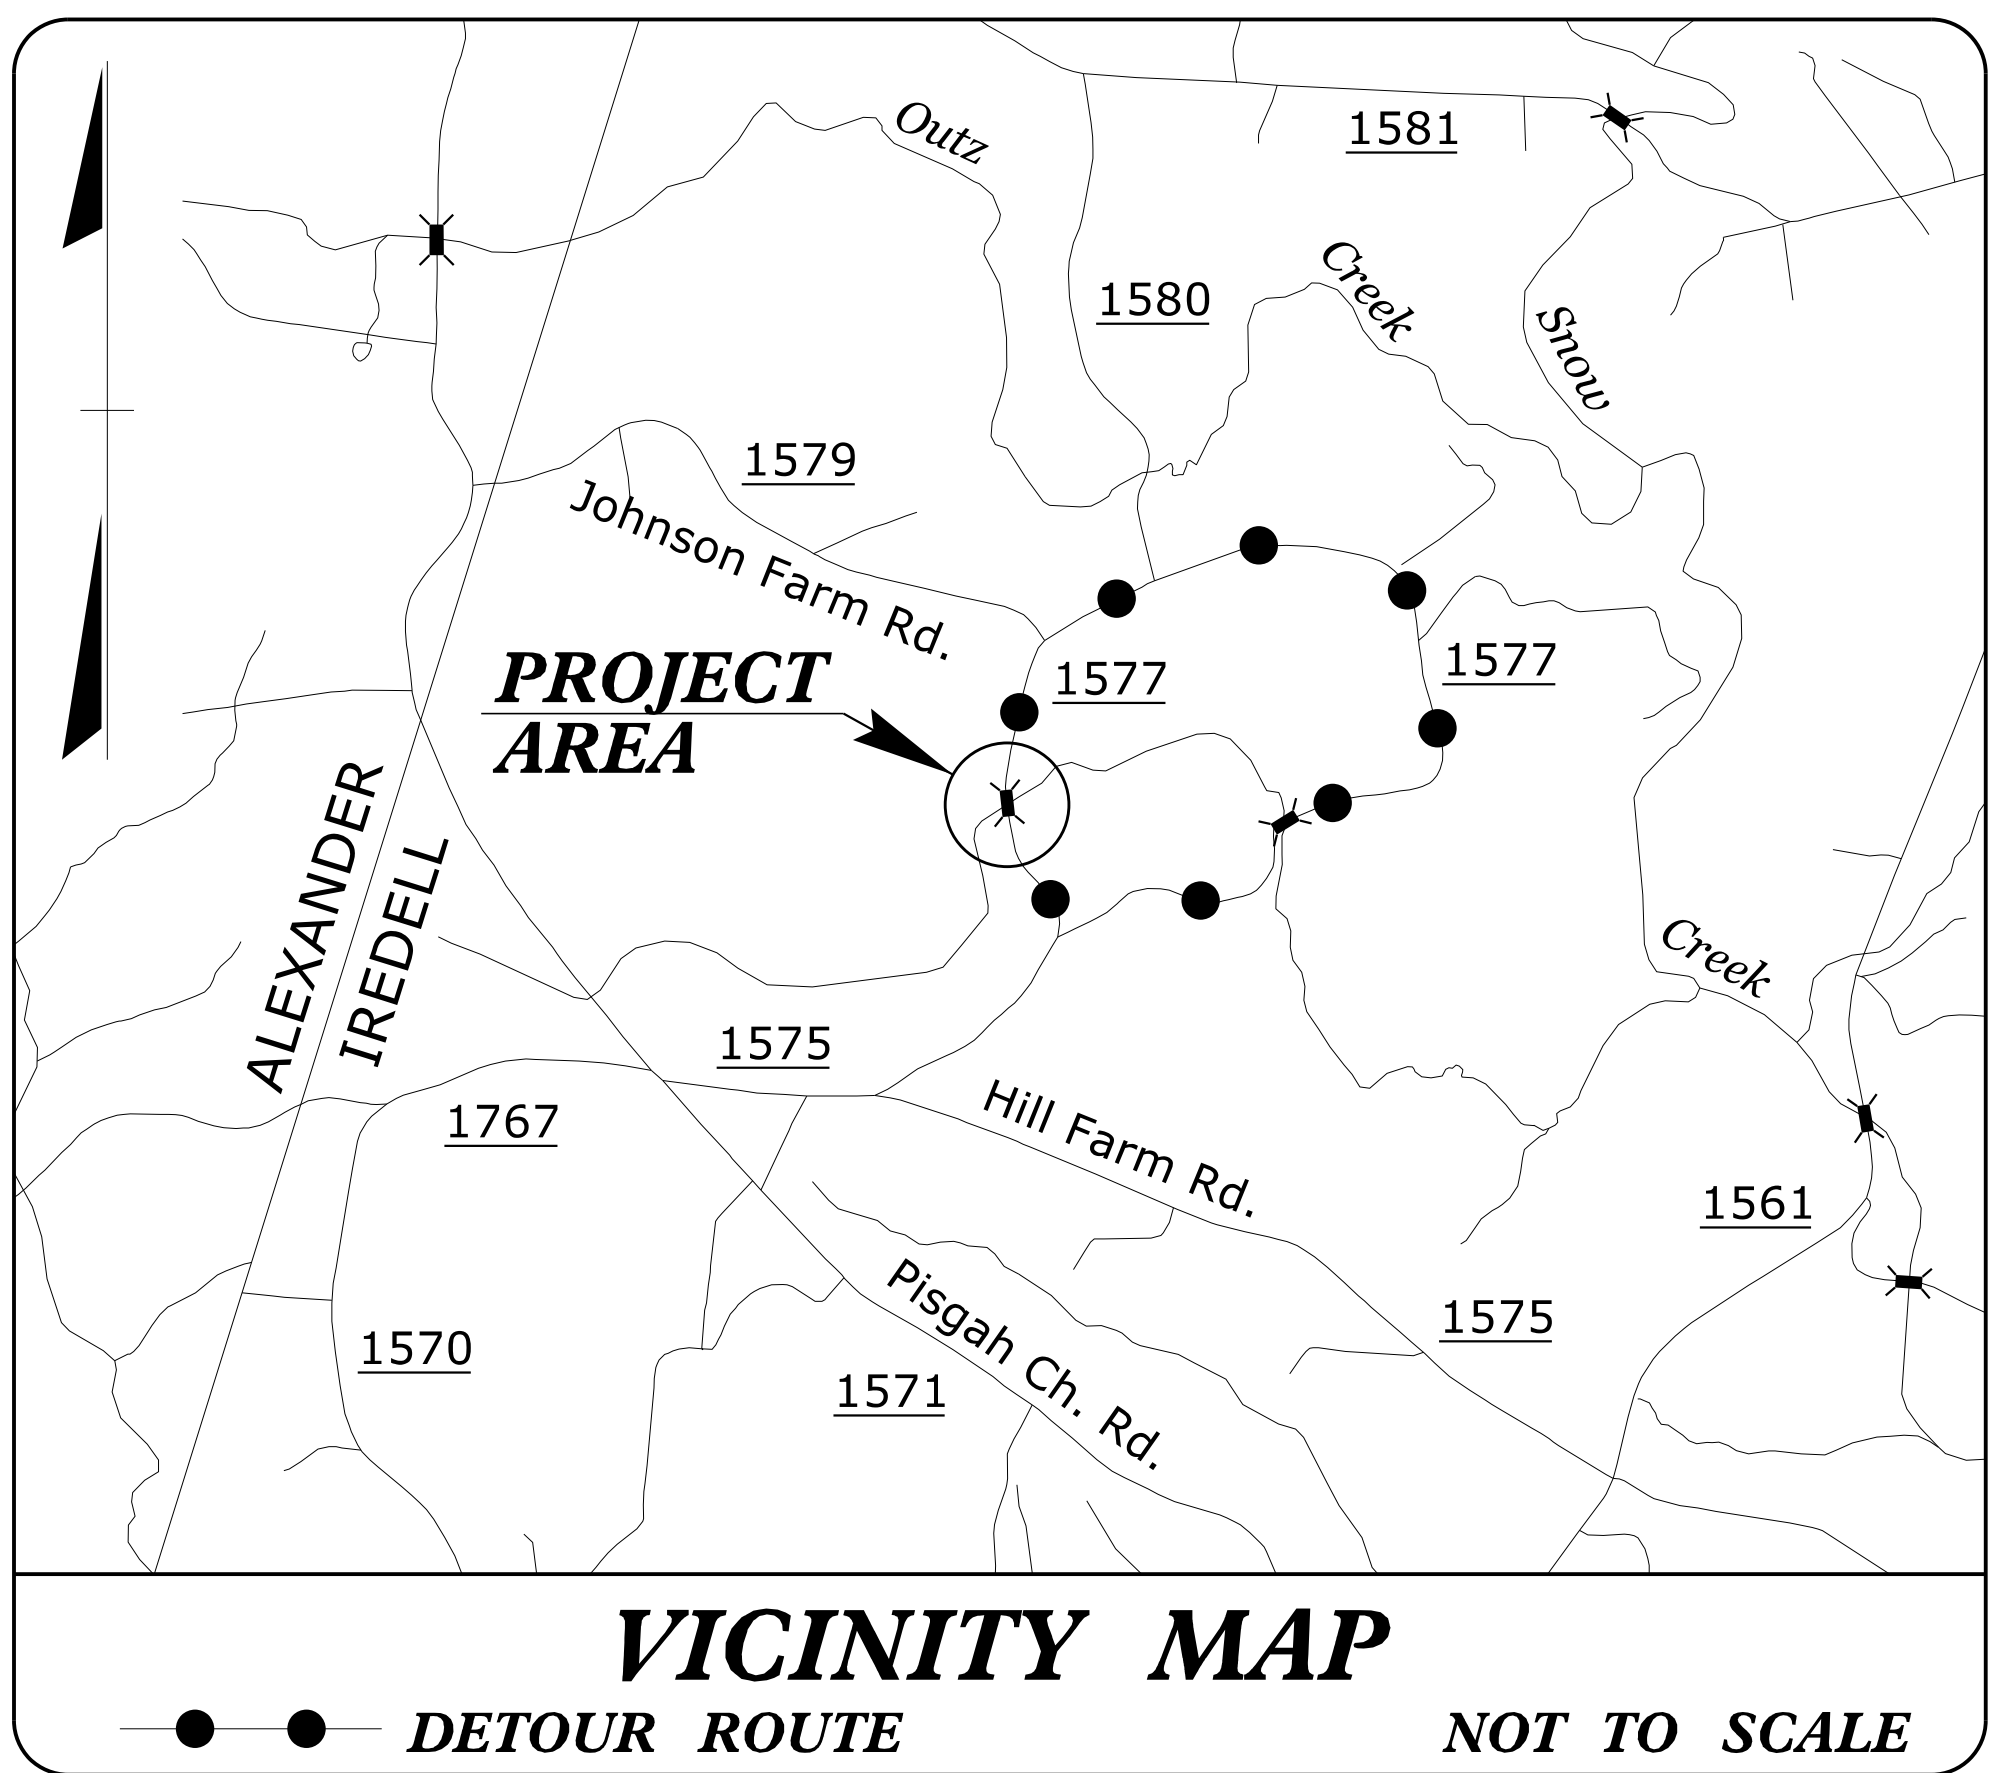


STATE OF NORTH CAROLINA
DIVISION OF HIGHWAYS

TRANSPORTATION MANAGEMENT PLAN

IREDELL COUNTY

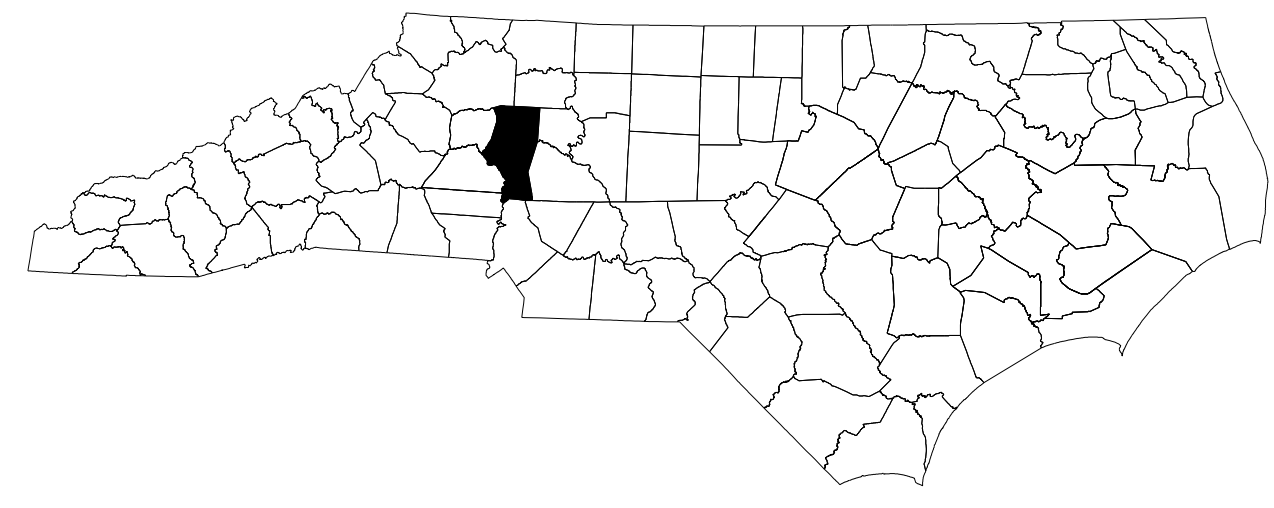

INDEX OF SHEETS


SHEET NO.	TITLE
TMP-1	TITLE SHEET, VICINITY MAP, AND INDEX OF SHEETS
TMP-1A	LIST OF APPLICABLE ROADWAY STANDARD DRAWINGS, GENERAL NOTES, PHASING, AND LEGEND
TMP-2	DETOUR ROUTE AND SIGNING

SHEET NO.
TMP-1

BR-0107


TIP PROJECT:

4/27/2021 N:\D0160\08339-03 BR-0107 NCDOT IREDELL\310\OVER UT SNOW CREEK\TrafficControl\TCP\BR0107_TMP_1\Title.dgn User:tygraves

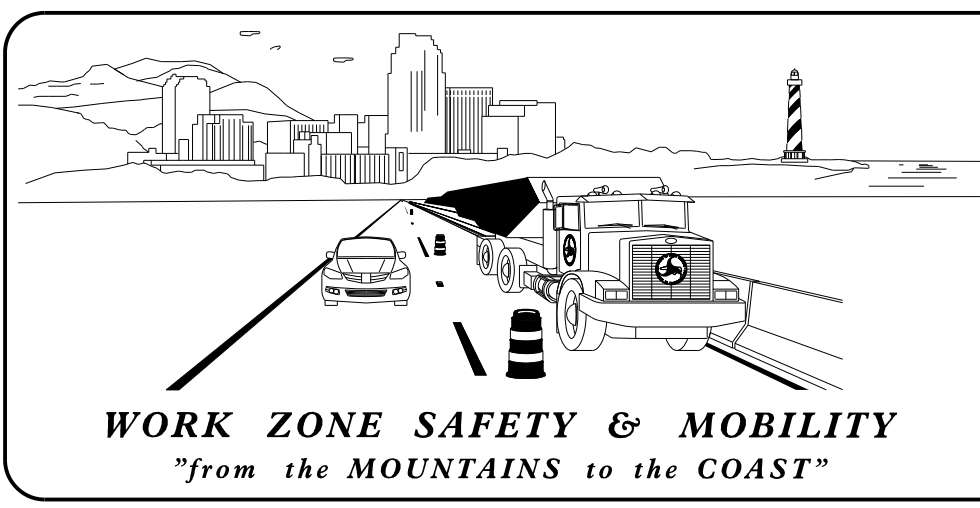


PLANS PREPARED BY:
 TYSON GRAVES, PE
 DAVID JANOSKO, PE

NCDOT CONTACTS:
 DAVID STUTTS, PE
 PROJECT ENGINEER

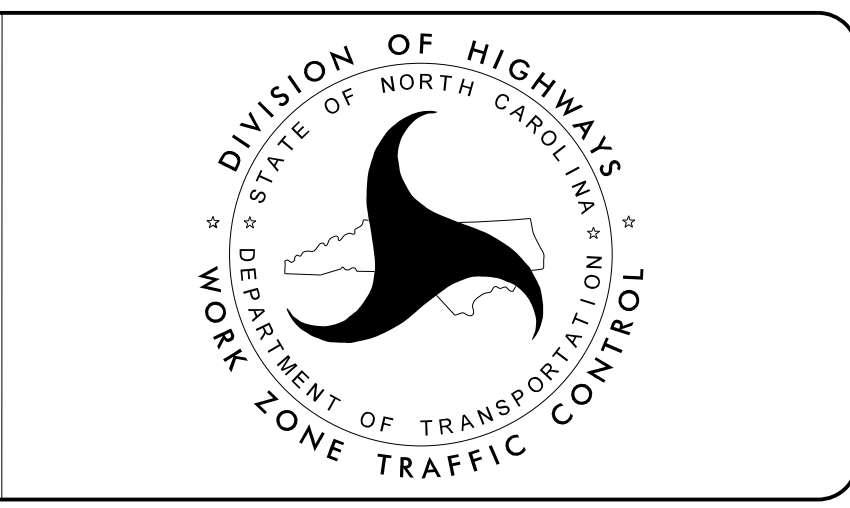

DOCUMENT NOT CONSIDERED FINAL UNLESS ALL SIGNATURES COMPLETED

ms consultants, inc.
 5444 Wake Park Blvd.
 Suite 160
 Raleigh, NC 27607
 NC License Number : C-3239

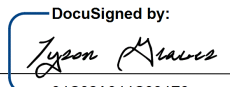APPROVED: 
DATE: 4-26-2021
 SEAL
