


09.08/99

TIP PROJECT: BR-0107

25-MAR-2021 13:25
M:\2018\261603641_01-SMU\BR-0107 (.03)\Utilities\290_001_BR-0107_ut_rdy01_U001_psh.dgn
\$\$\$\$\$SERNAME\$\$\$\$\$

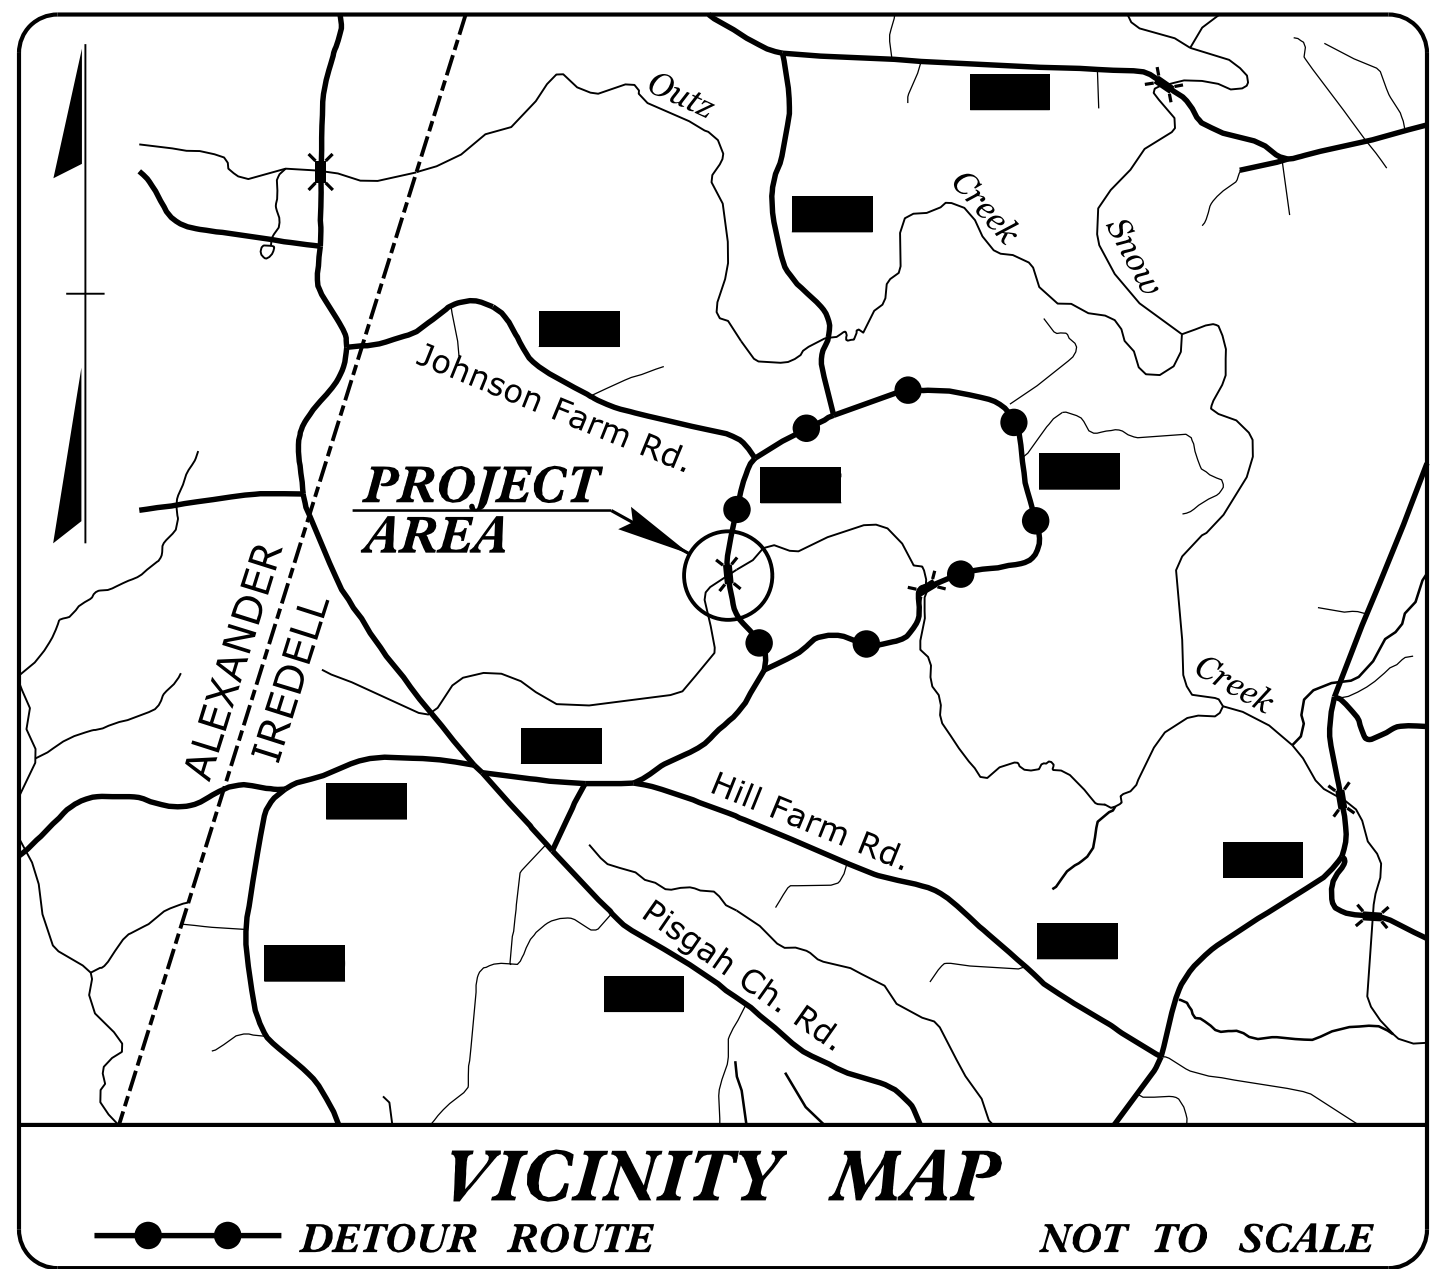



STATE OF NORTH CAROLINA
DIVISION OF HIGHWAYS

**UTILITIES BY OTHERS PLANS
IREDELL COUNTY**


**LOCATION: REPLACE BRIDGE NO. 131 ON SR 1577
(PISGAH RIDGE CIRCLE) OVER UT TO SNOW CREEK**
TYPE OF WORK: RELOCATION OF BURIED & AERIAL TELEPHONE LINES

T.I.P. NO.	SHEET NO.
BR-0107	UO-1

NOTE:
ALL UTILITY WORK SHOWN ON THIS SHEET WILL BE DONE BY OTHERS. NO PAYMENT WILL BE MADE TO THE CONTRACTOR FOR UTILITY WORK SHOWN ON THIS SHEET.

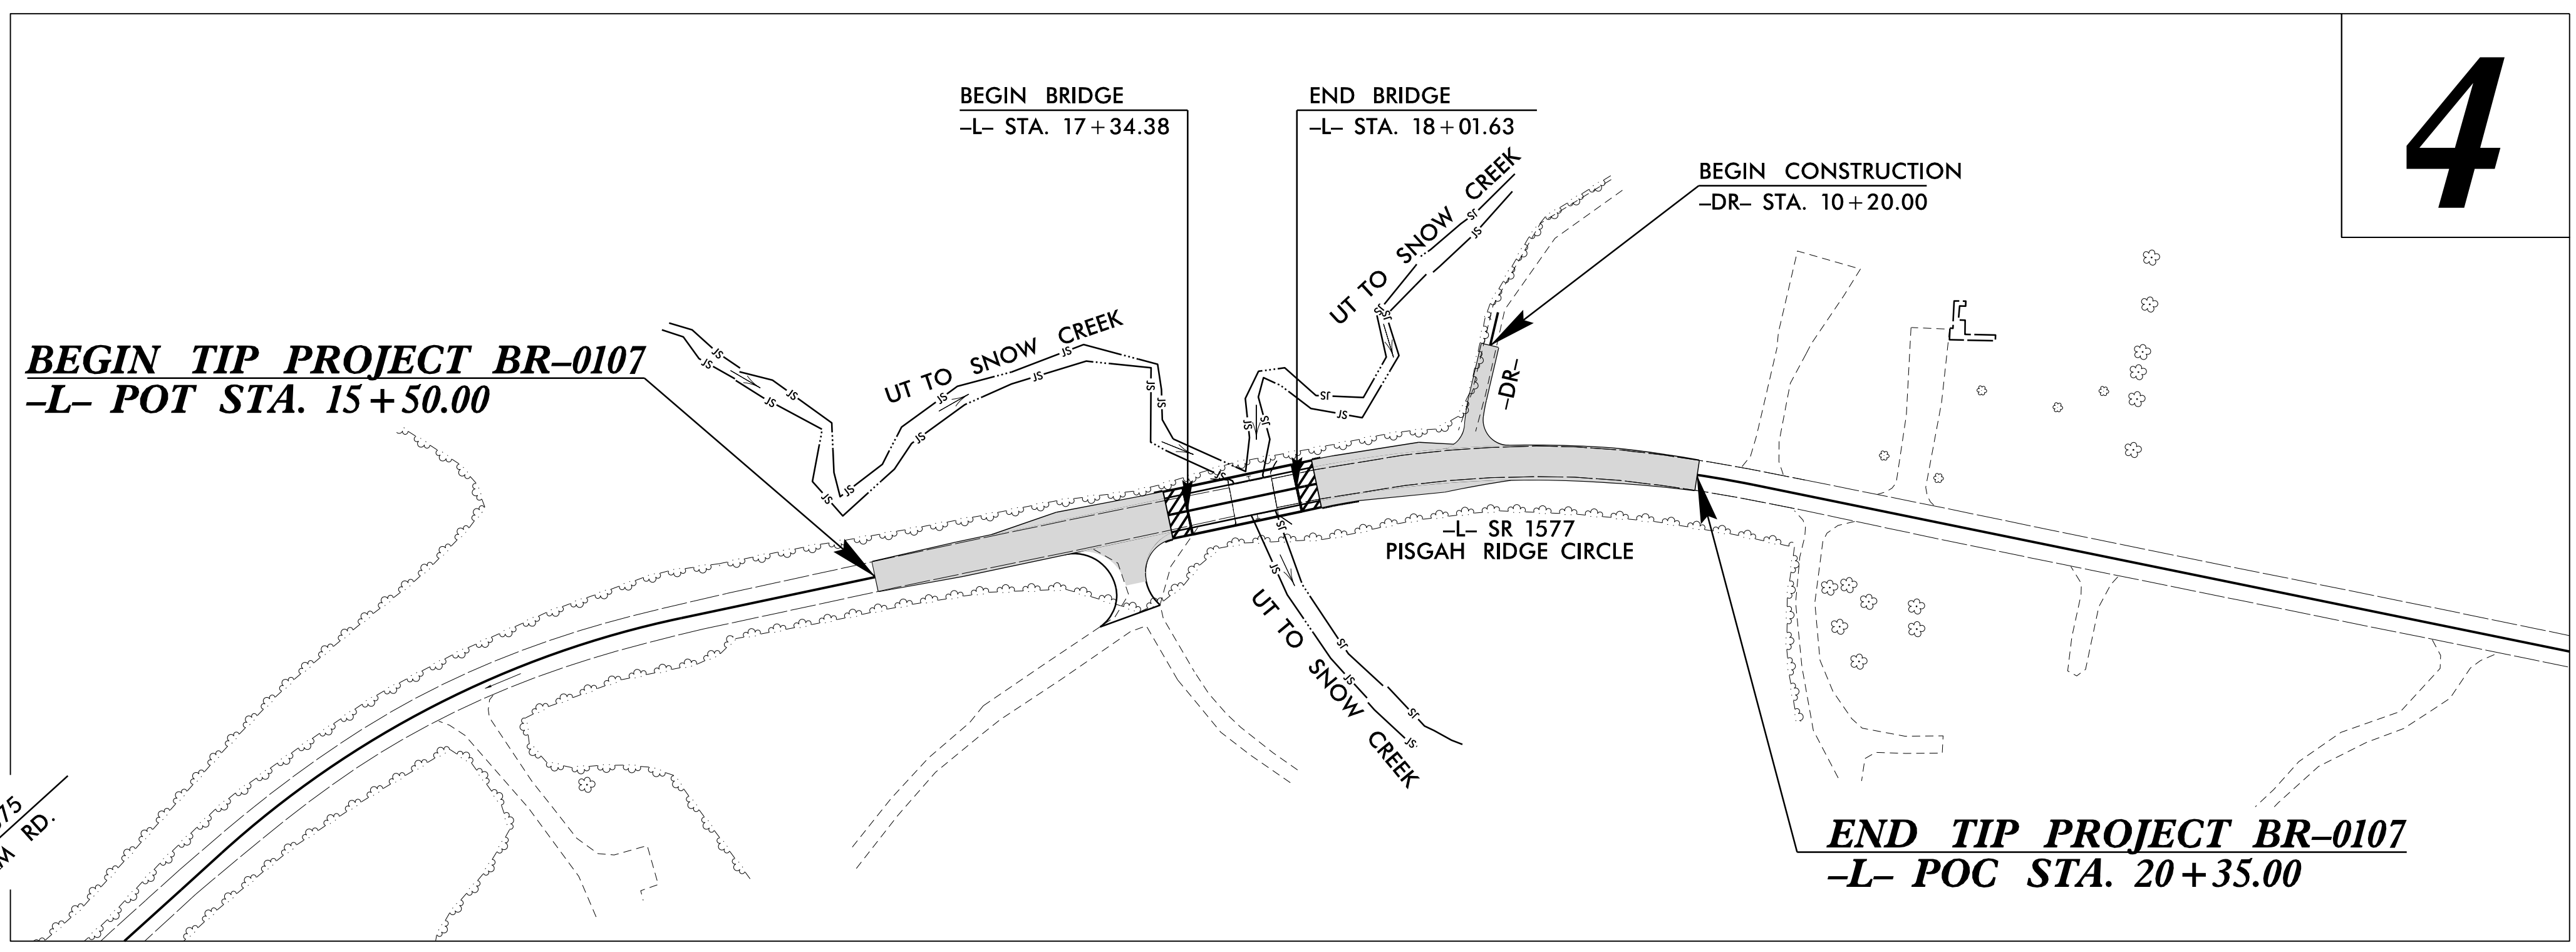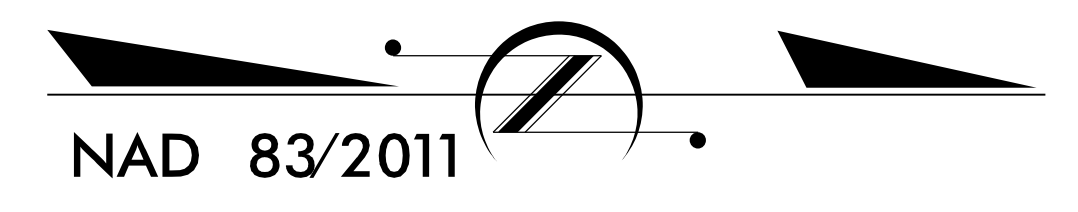

4

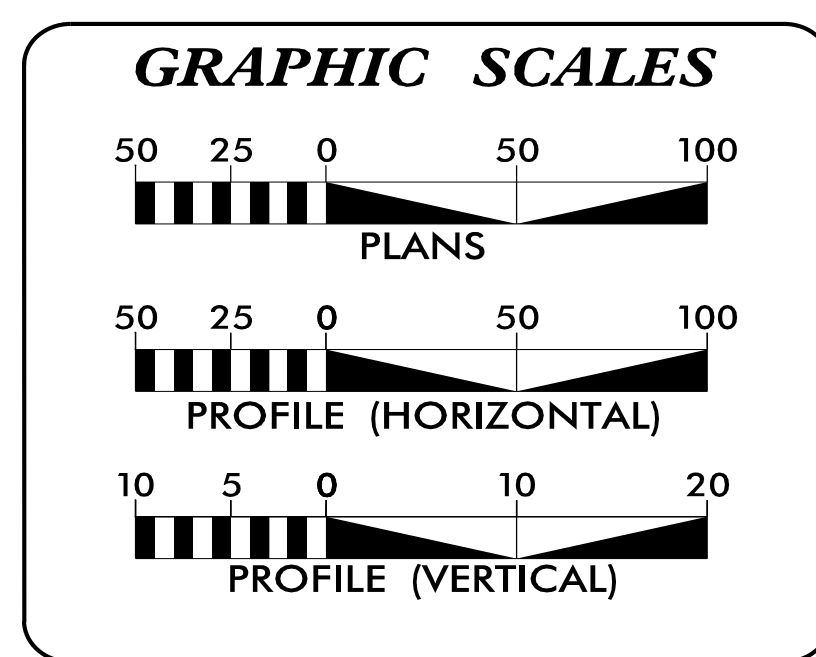

INDEX OF SHEETS

SHEET NO.:	DESCRIPTION:
UO-1	TITLE SHEET
UO-2	UBO PLAN SHEET

UTILITY OWNERS WITH CONFLICTS


(A) TELEPHONE - AT&T

PREPARED IN THE OFFICE OF:



KCI Associates of N.C., P.A.
4505 Falls of Neuse Road, Suite 400
Raleigh, NC 27609
Phone (919) 783-9214
Fax (919) 783-9266

<u>JOHN FAISON</u>	UTILITY PROJECT MANAGER
<u>DANIEL ALLEN</u>	PROJECT UTILITY DESIGNER

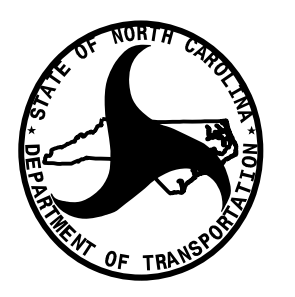

**DIVISION OF HIGHWAYS
UTILITIES UNIT**
1555 MAIL SERVICES CENTER
RALEIGH, NC 27699-1555
PHONE (919) 707-6690
FAX (919) 250-4151

<u>AMY DUPREE</u>	REGIONAL UTILITY COORDINATOR
<u>SUNIL C. SINGH</u>	UTILITY COORDINATOR
<u>SUSAN HUFFMAN</u>	DIVISION UTILITY COORDINATOR