



STATE OF NORTH CAROLINA
DIVISION OF HIGHWAYS

TRANSPORTATION MANAGEMENT PLAN

NEW HANOVER COUNTY
DIVISION 3

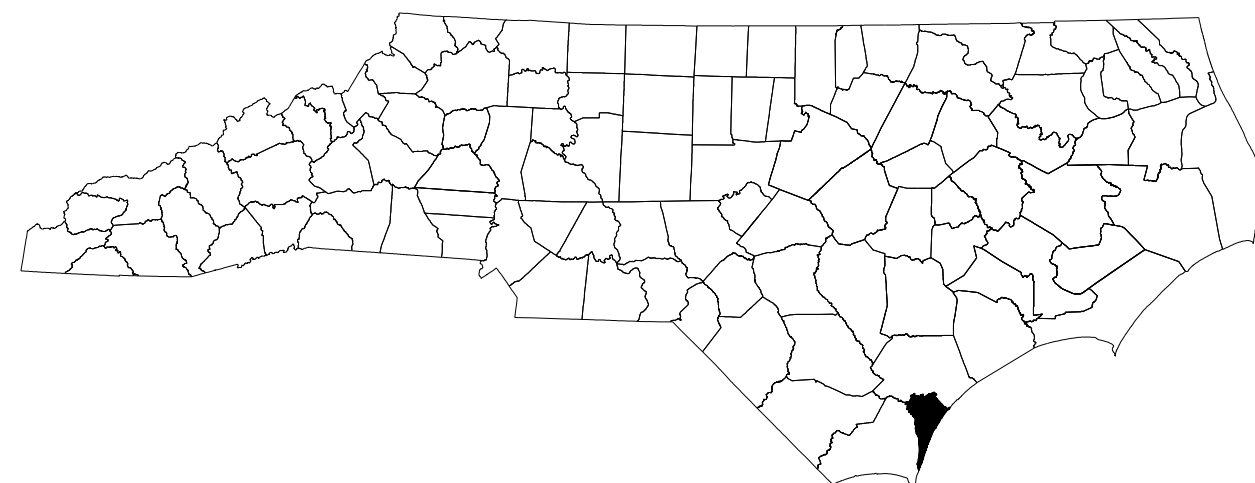

BRIDGE #640021 – US 76 OVER BANKS CHANNEL

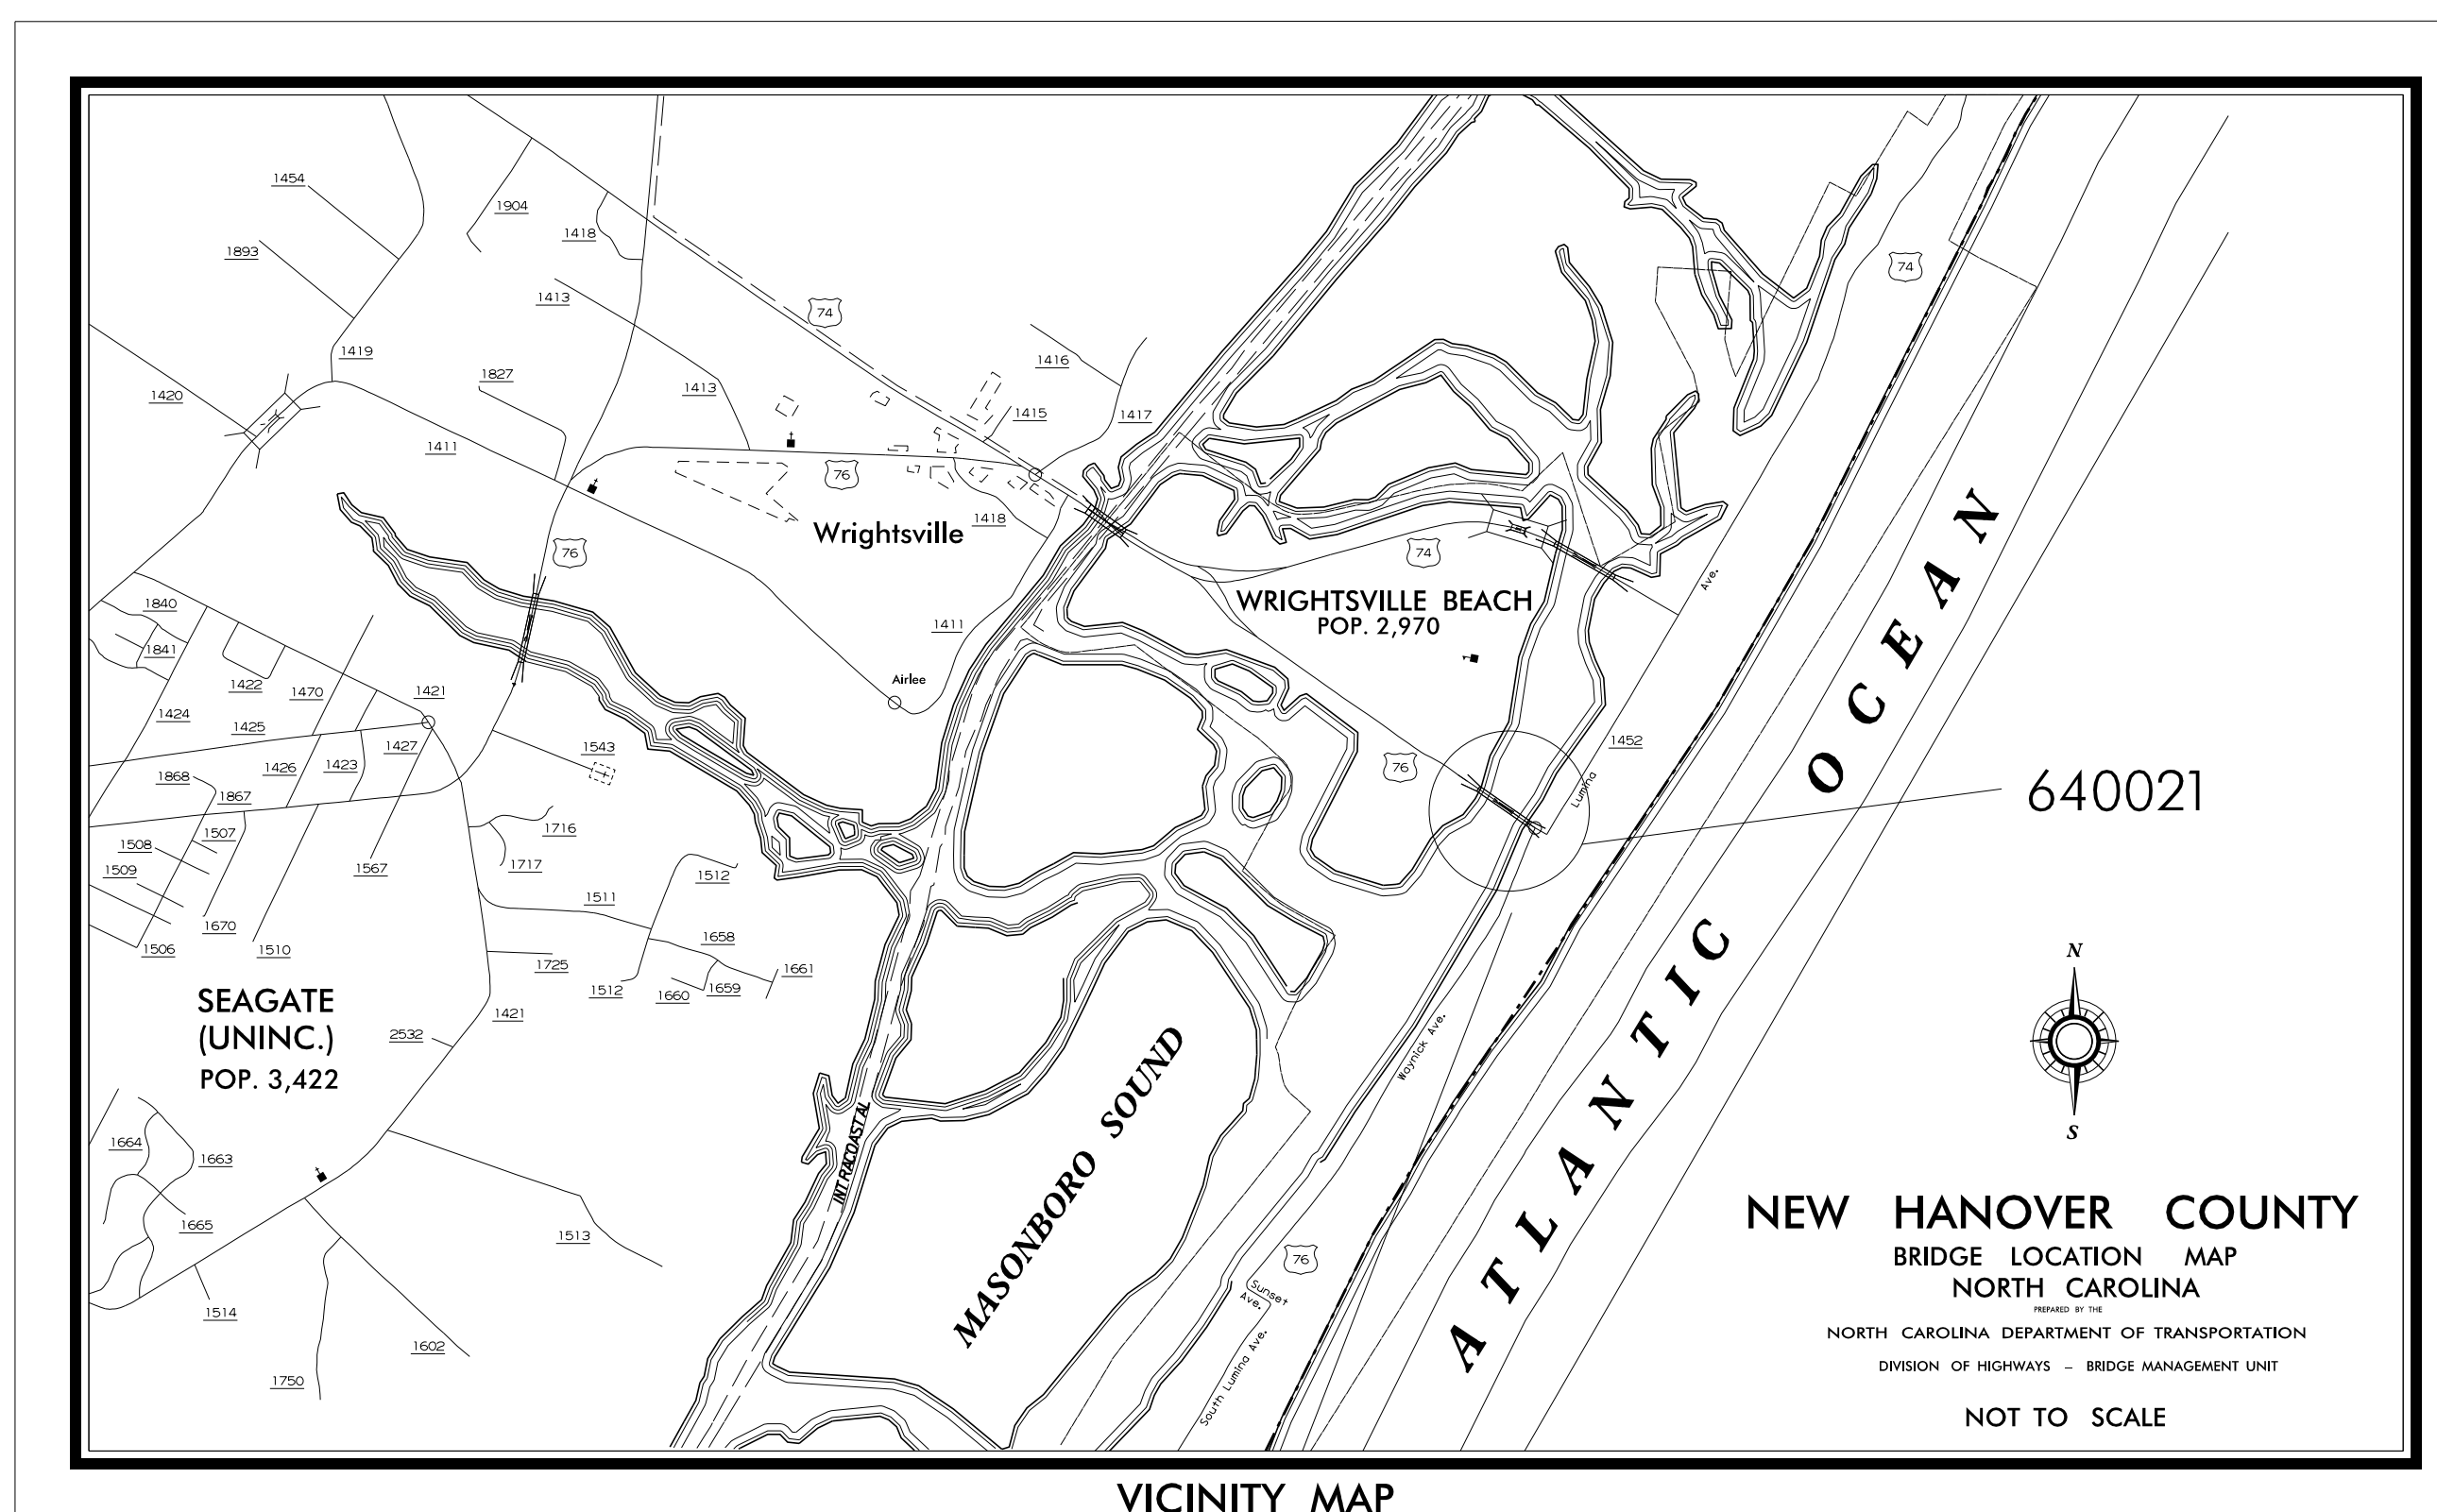

VICINITY MAP

INDEX OF SHEETS

SHEET NO.	TITLE
TMP-1	TITLE SHEET, VICINITY MAP, AND INDEX OF SHEETS
TMP-1A	LIST OF APPLICABLE ROADWAY STANDARD DRAWINGS, AND LEGEND
TMP-2	GENERAL NOTES AND TRAFFIC CONTROL PHASING
TMP-3	TEMPORARY TRAFFIC CONTROL PHASE I DETAIL
TMP-4	TEMPORARY TRAFFIC CONTROL PHASE II DETAIL
TMP-5	TEMPORARY TRAFFIC CONTROL PHASE III DETAIL
TMP-6	TEMPORARY TRAFFIC CONTROL PHASE IV DETAIL
TMP-7	TEMPORARY TRAFFIC CONTROL PHASE V DETAIL


SHEET NO.
TMP-1

15BPR.19


TRAFFIC MANAGEMENT STRATEGIES

US 76 BRIDGE #640021 DECK PRESERVATION TO BE PERFORMED UNDER TIME RESTRICTED LANE CLOSURE.

DOCUMENT NOT CONSIDERED FINAL
UNLESS ALL SIGNATURES COMPLETED

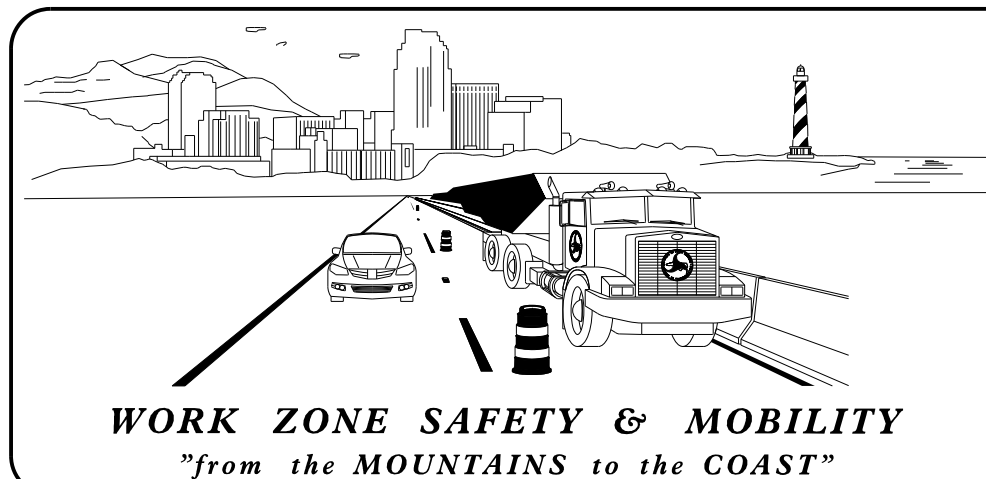

PLANS PREPARED FOR BRIDGE MANAGMENT UNIT
RALEIGH, NC

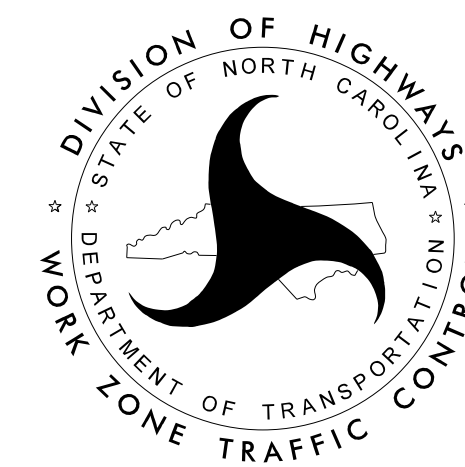


WSP USA Inc.
434 FAYETTEVILLE STREET
SUITE 1500
RALEIGH, NC 27601
TEL: 1.919.836.4040
LICENSE NO. F-0165

APPROVED: _____

DATE: _____

SEAL

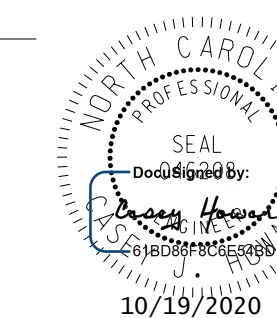

PROJECT: