


NOTE:
 IF CROSSWALK AT END OF BRIDGE AT CAUSEWAY DR. AND WAYNICK BLVD. ON THE 76 WEST OR EAST BOUND SIDE ARE REQUIRED TO BE CLOSED IN PHASE II & PHASE III. REFER TO THE NOTE ON TMP-4 & TMP-5 FOR THE FLOW OF PEDESTRIAN TRAFFIC AND FOR THE DIRECTIONAL SIGNS.

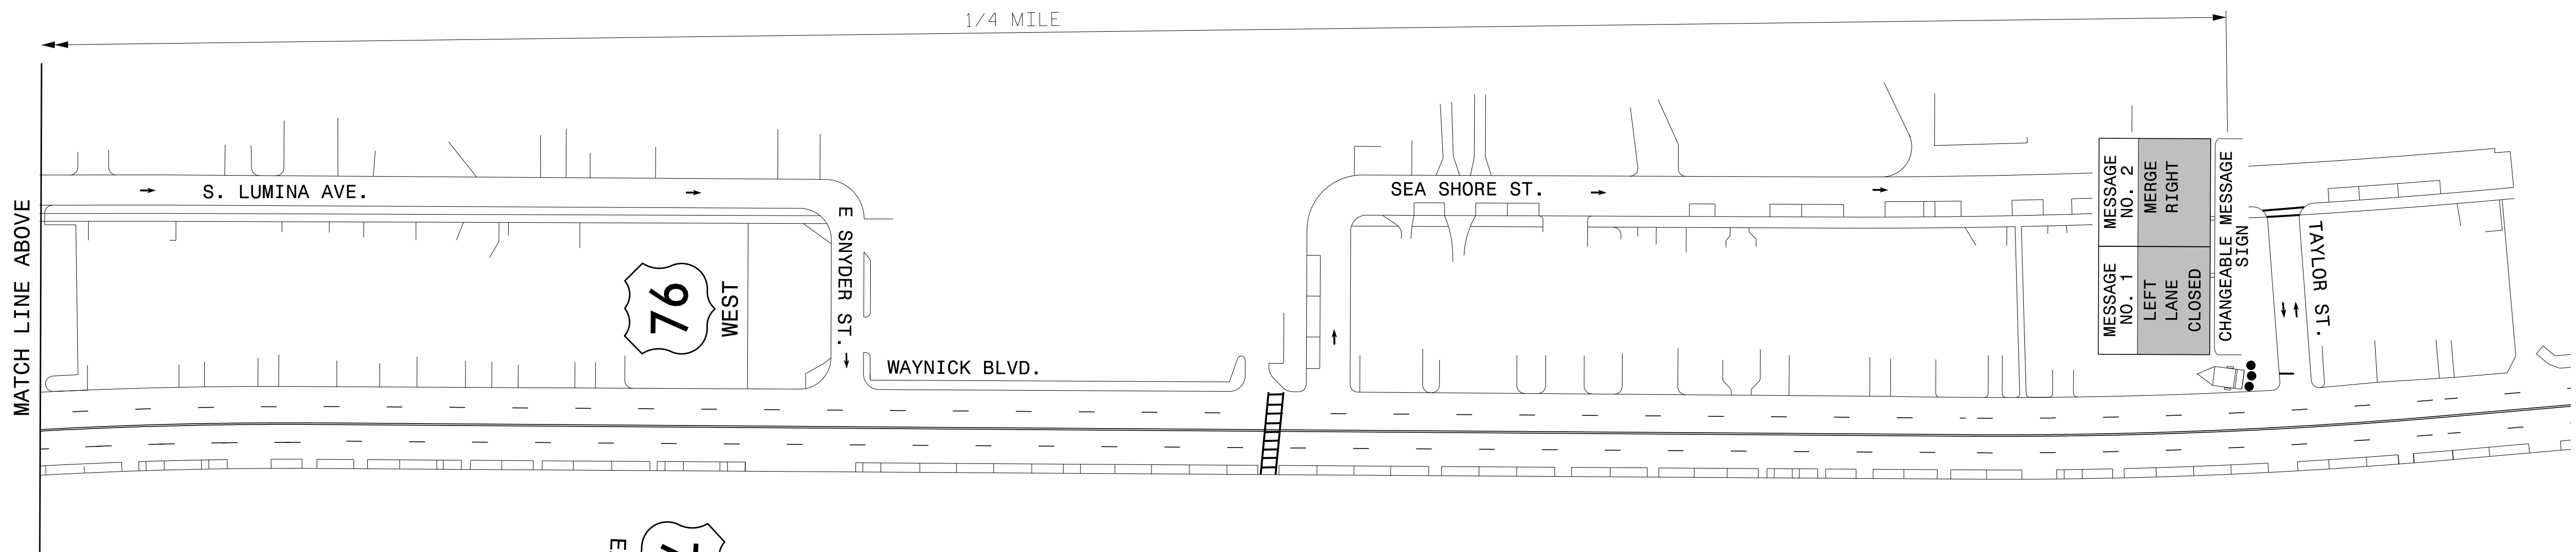

wsp


WSP USA Inc.
 434 FAYETTEVILLE STREET
 SUITE 1500
 RALEIGH, NC 27601
 TEL: 1.919.836.4040
 LICENSE NO. F-0165

APPROVED: _____
 DATE: _____

SEAL

Professional Engineer Seal
 NORTH CAROLINA PROFESSIONAL ENGINEER
 SEAL
 Documented by: _____
 10/19/2020

**DOCUMENT NOT CONSIDERED FINAL
 UNLESS ALL SIGNATURES COMPLETED**

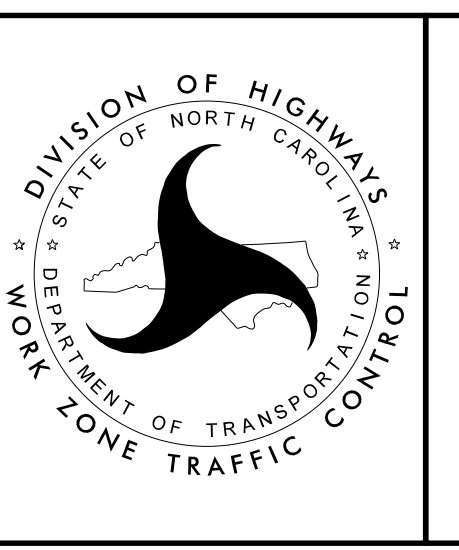

PHASE V
 US 76 WEST
 WAYNICK BLVD.
 LEFT LANE CLOSURE