


PROJECT: 15BPR.19

CONTRACT: C204331

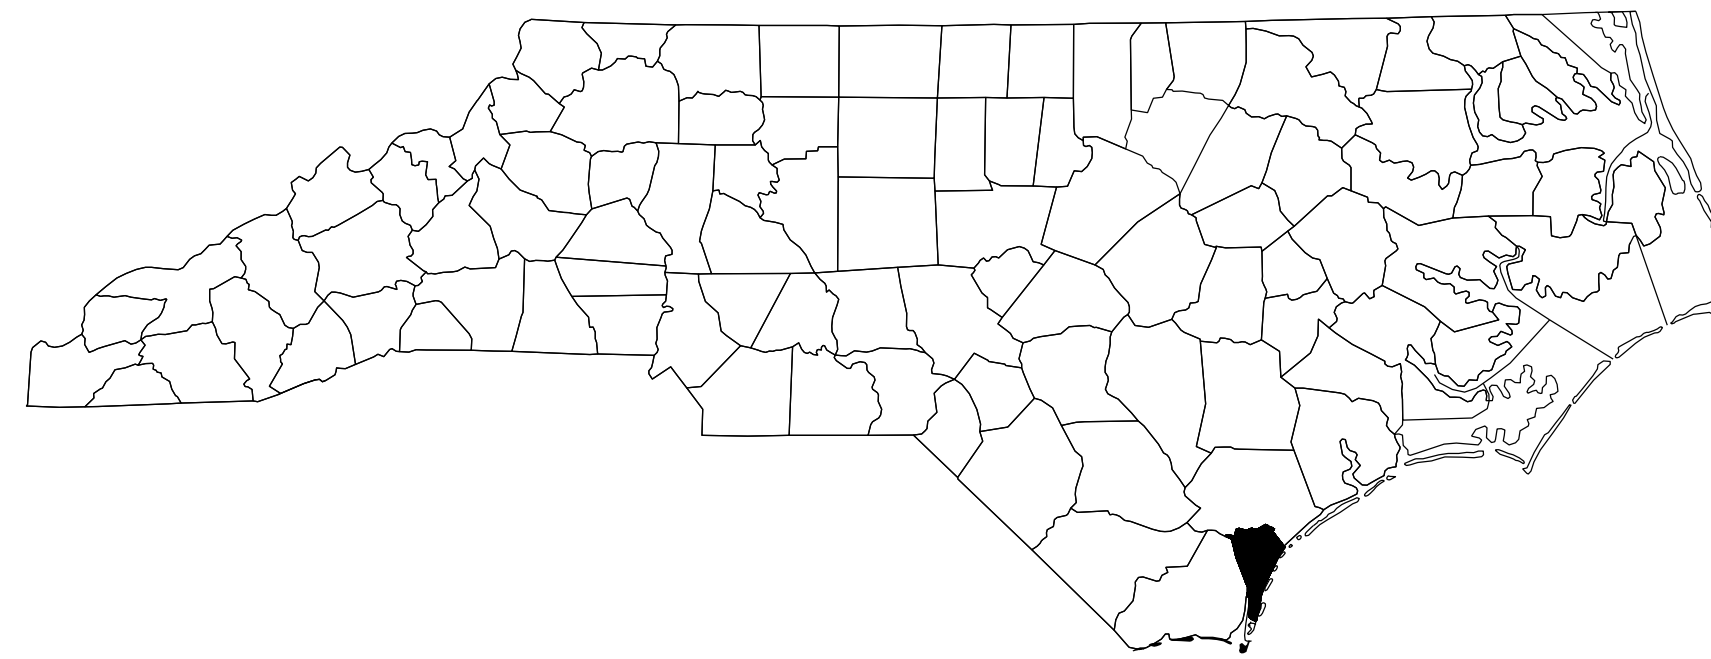


STATE OF NORTH CAROLINA
DIVISION OF HIGHWAYS


NEW HANOVER COUNTY

STATE	STATE PROJECT REFERENCE NO.	SHEET NO.	TOTAL SHEETS
N.C.	15BPR.19	1	58
STATE PROJ. NO.	F.A. PROJ. NO.	DESCRIPTION	
15BPR.19	-	P.E.	
15BPR.19	-	CONST.	

LOCATION: BRIDGE #640021 ON US 76 OVER BANKS CHANNEL
TYPE OF WORK: BRIDGE PRESEVATION - EPOXY OVERLAY REPAIR, JOINT REPLACEMENT, AND PEDESTRIAN SAFETY RAIL REPLACEMENT. REPAIR OF EXISTING GIRDERS AND DIAPHRAGMS. EPOXY COAT GIRDER ENDS AND PAINT BEARINGS. REPAIR CAP AND PILES, EPOXY COAT CAP. CATHODIC PROTECTION OF GIRDERS, CAPS AND PILES.

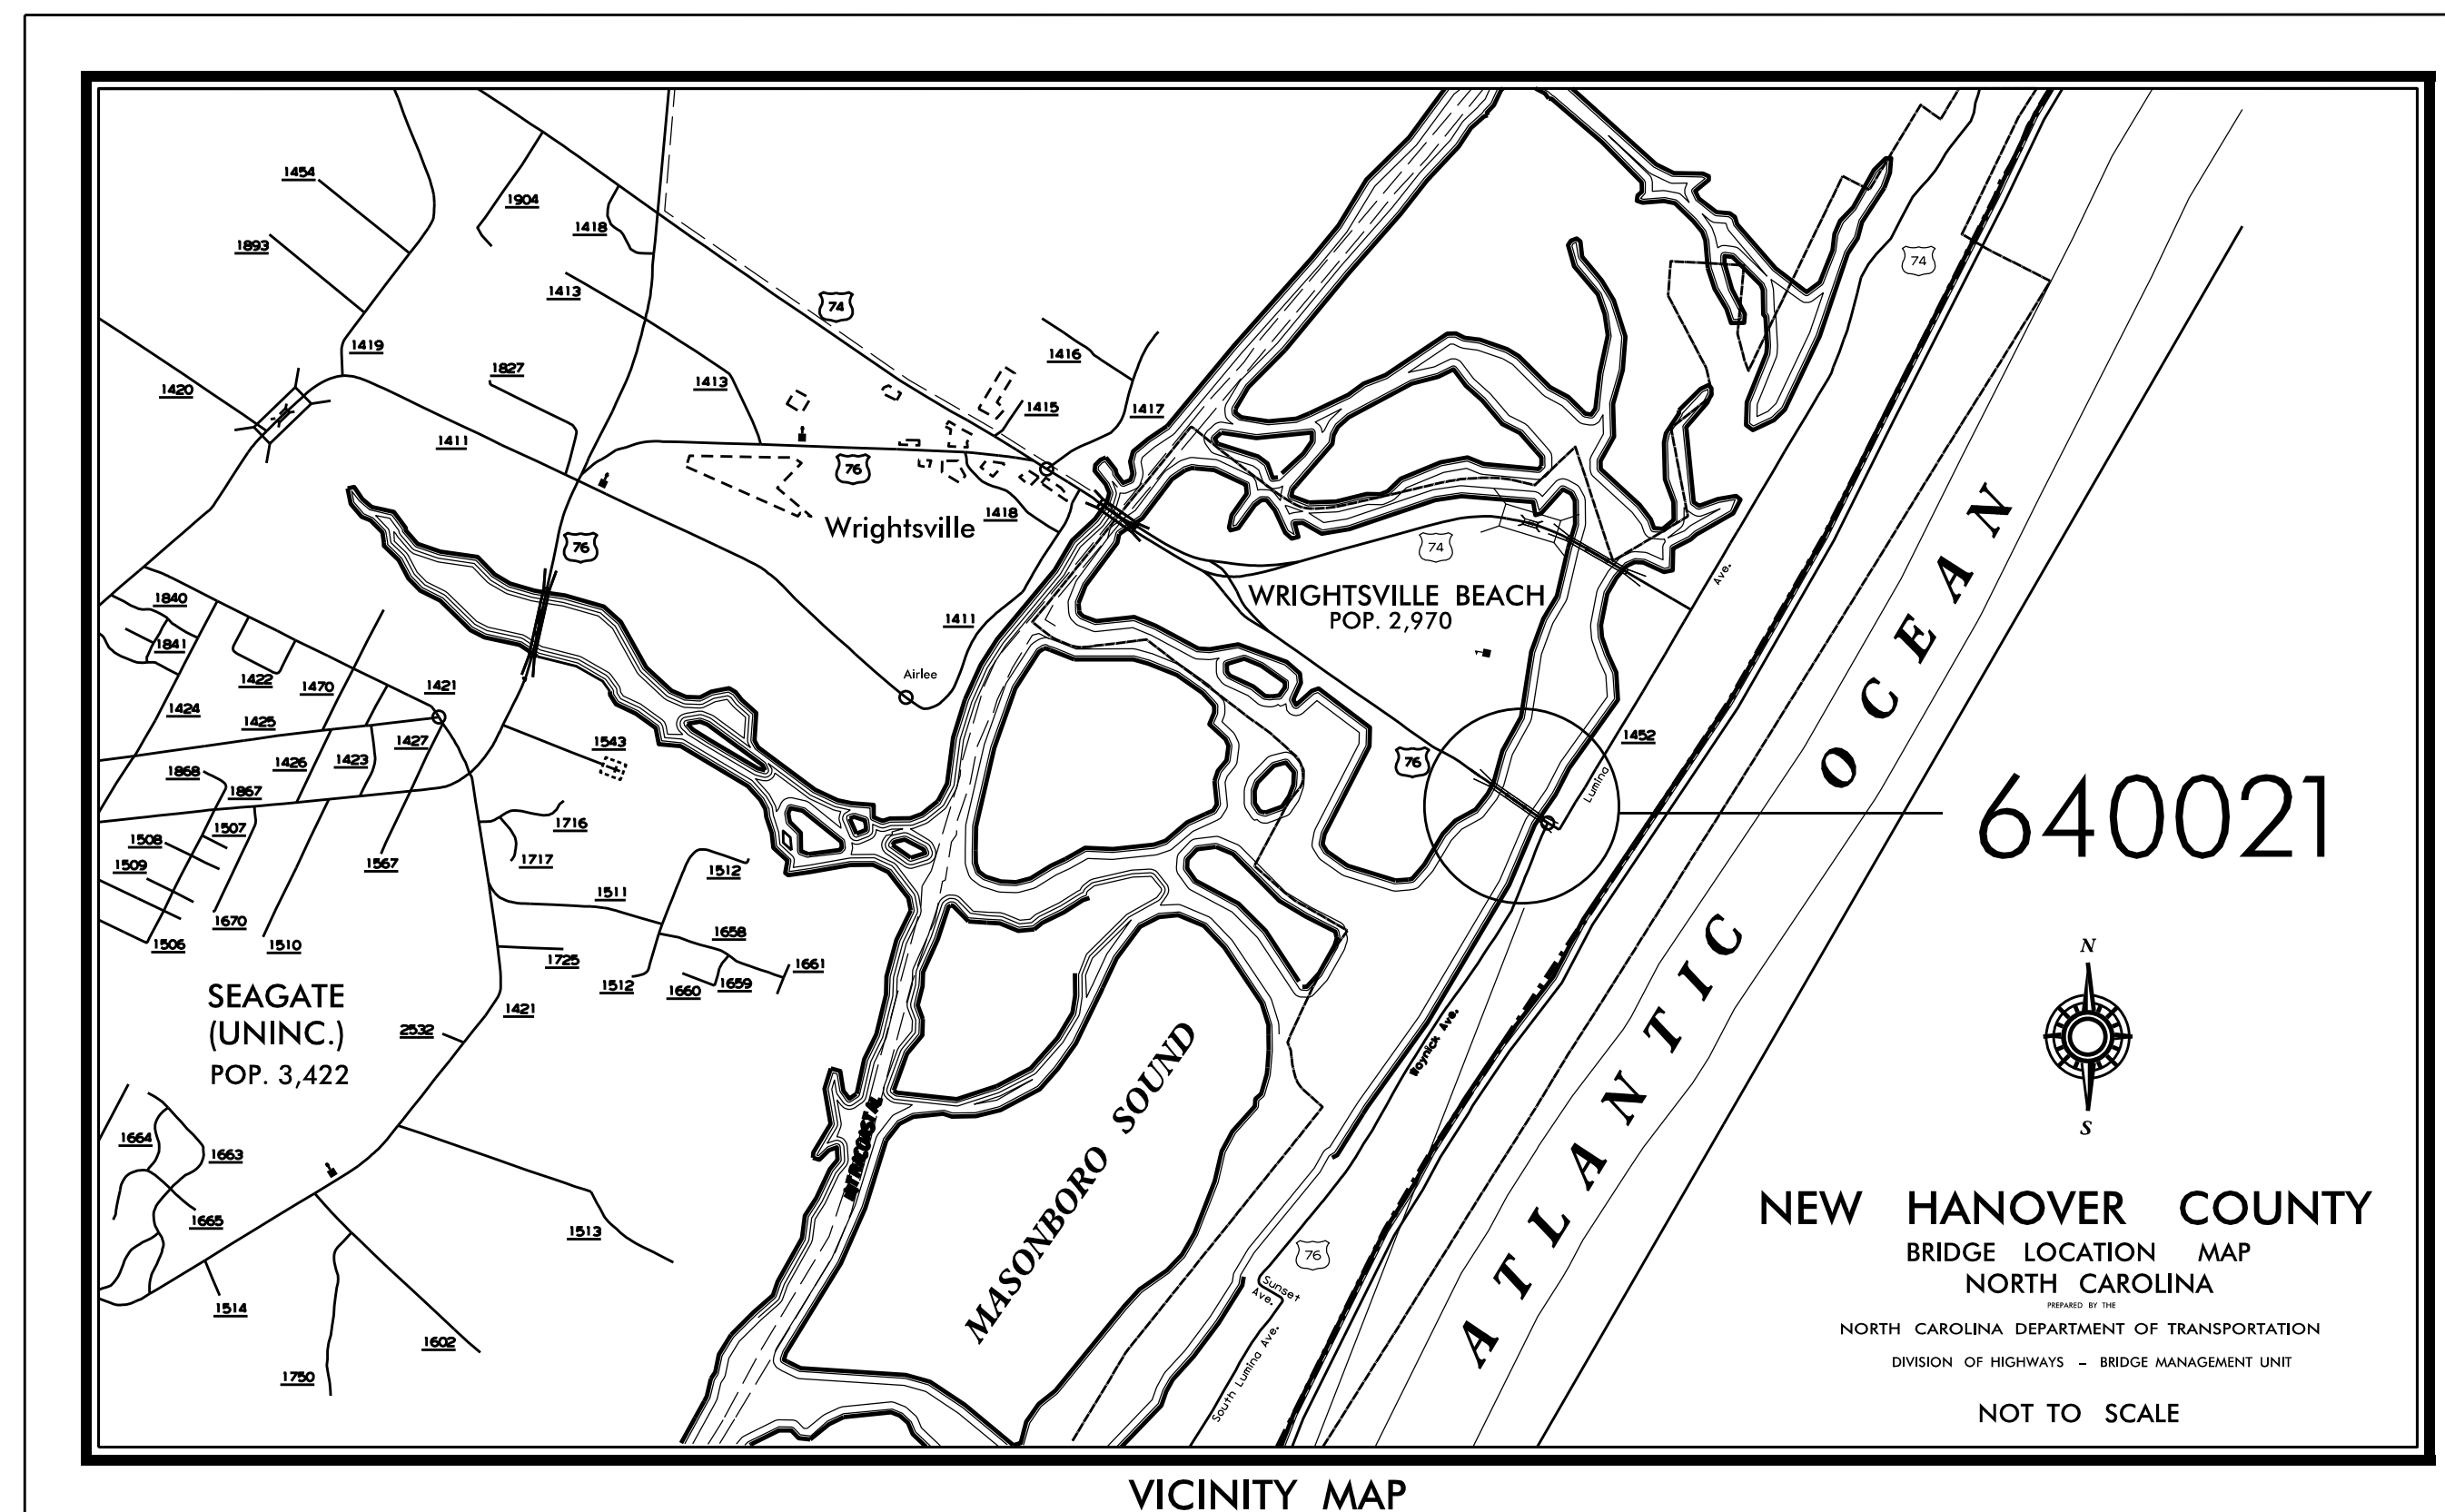

VICINITY MAP

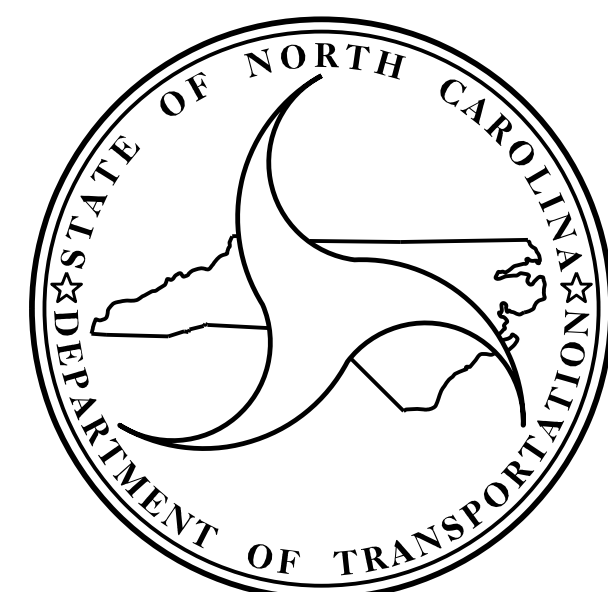

DESIGN DATA
 BRUNSWICK COUNTY
 #21 ADT 2017 = 18000

PROJECT LENGTH
 BRUNSWICK COUNTY
 #21 = 0.16 MILES

2018 STANDARD SPECIFICATIONS
 LETTING DATE:
 07/20/2021

Prepared for the Office of:
DEPARTMENT OF TRANSPORTATION
DIVISION OF HIGHWAYS
 STRUCTURES MANAGEMENT UNIT - PRESERVATION & REPAIR GROUP
 1000 Birch Ridge Dr., Raleigh NC, 27610

wsp
 WSP USA Inc.
 434 PAYETTEVILLE STREET
 SUITE 1500
 RALEIGH, NC. 27601
 TEL: 1.919.836.4040
 LICENSE NO. F-0165

Seal of Casey J. Howard, Project Engineer, dated 4/9/2021.

MICHAEL W. CRAIG, PE
 PROJECT ENGINEER

CASEY J. HOWARD, PE
 PROJECT DESIGN ENGINEER

DOCUMENT NOT CONSIDERED FINAL UNLESS ALL SIGNATURES COMPLETED