



NOTES
PROFILE INFORMATION IS TAKEN FROM THE ORIGINAL PLANS AND THE ROUTINE INSPECTION REPORT DATED 02/16/2017.
BRIDGE ORIENTATION CONFORMS TO THE INSPECTION REPORT.

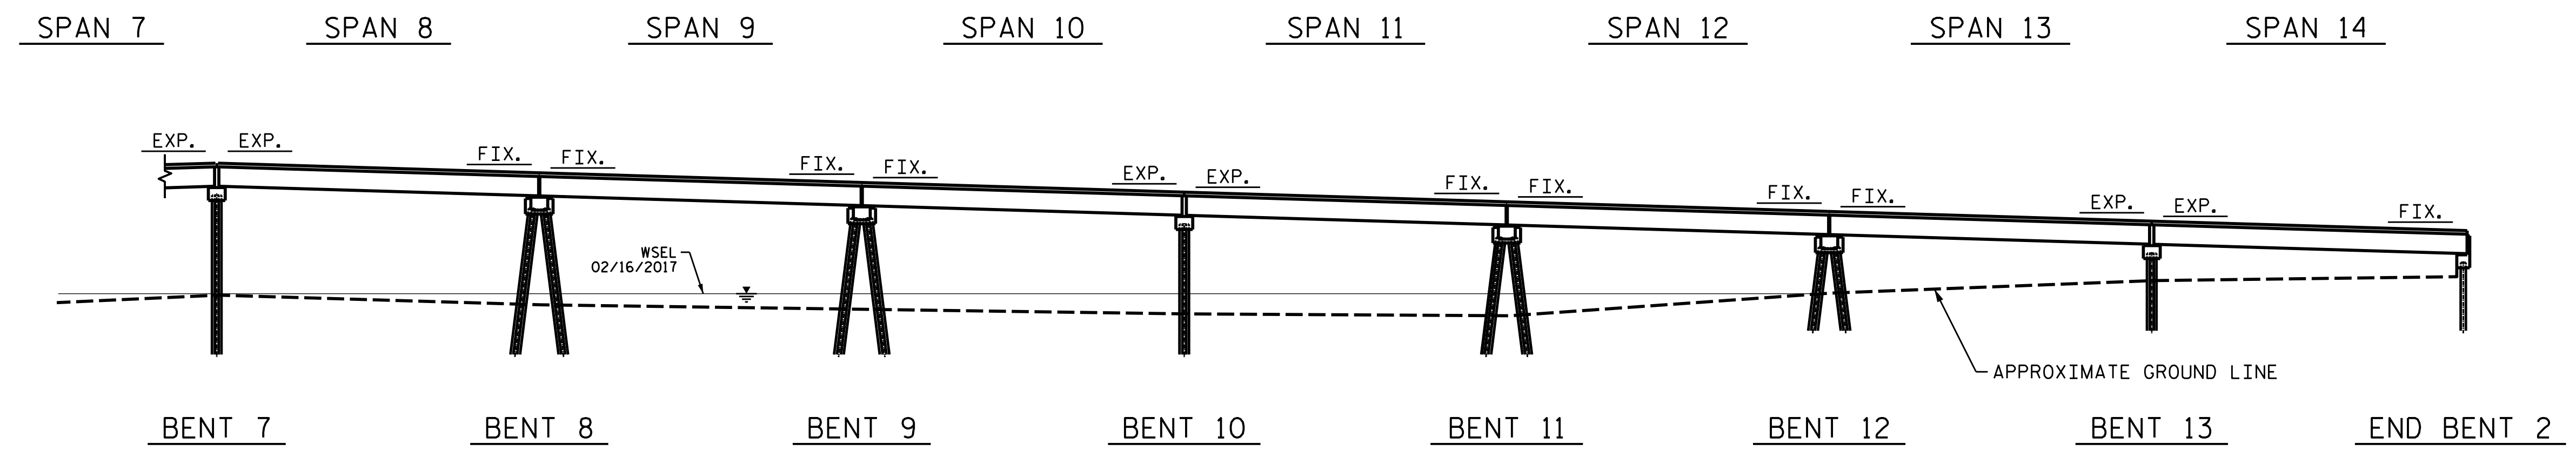

ELEVATION
SECTION ALONG C OF BRIDGE #21

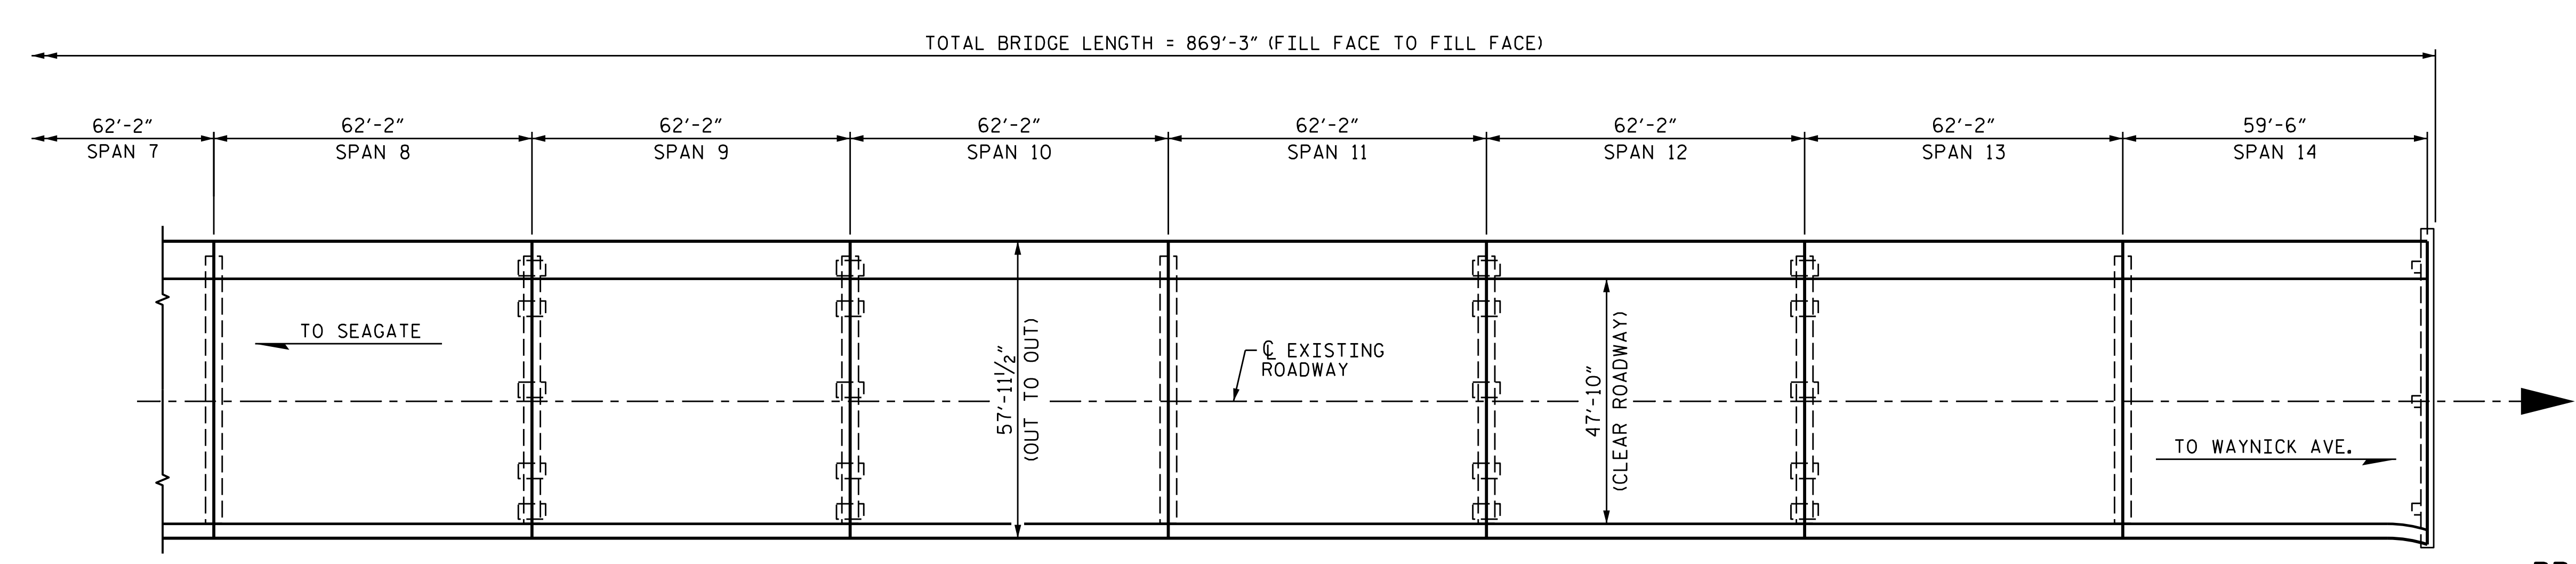

PLAN
FOR CLARITY, PILES ARE NOT SHOWN IN PLAN VIEW.
FOR CLARITY, THREE BAR METAL RAILS ARE NOT SHOWN.
FOR CLARITY, THE PEDESTRIAN SAFETY RAIL IS NOT SHOWN.

PROJECT NO. 15BPR.19
NEW HANOVER COUNTY
BRIDGE NO. 640021

SHEET 2 OF 2

STATE OF NORTH CAROLINA
DEPARTMENT OF TRANSPORTATION
RALEIGH

GENERAL DRAWING
BRIDGE ON US 76
OVER BANKS CHANNEL

DOCUMENT NOT CONSIDERED FINAL
UNLESS ALL SIGNATURES COMPLETED

10/19/2020

WSP USA Inc.
434 FAYETTEVILLE STREET
SUITE 1500
RALEIGH, NC 27601
TEL: 1.919.836.4040
LICENSE NO. F-0165

REVISIONS						SHEET NO.
NO.	BY:	DATE:	NO.	BY:	DATE:	S-4
1			3			TOTAL SHEETS
2			4			58

10/18/2020 L:\Raleigh Office Projects\Structures\2018\188906-05 NCDOT - 640021 New Hanover Co.05 Plans\1.0 DGN\401.025.15BPR.19_SMU.GD02.S-4.dgn

DRAWN BY: M.J. OSTRISHKO DATE: JUL 2018
CHECKED BY: C.J. HOWARD DATE: JUL 2018