
M.J. OSTRISHKO
C.J. HOWARD
DATE: JUL 2018
DATE: JUL 2018

DRAWN BY: CHECKED BY:

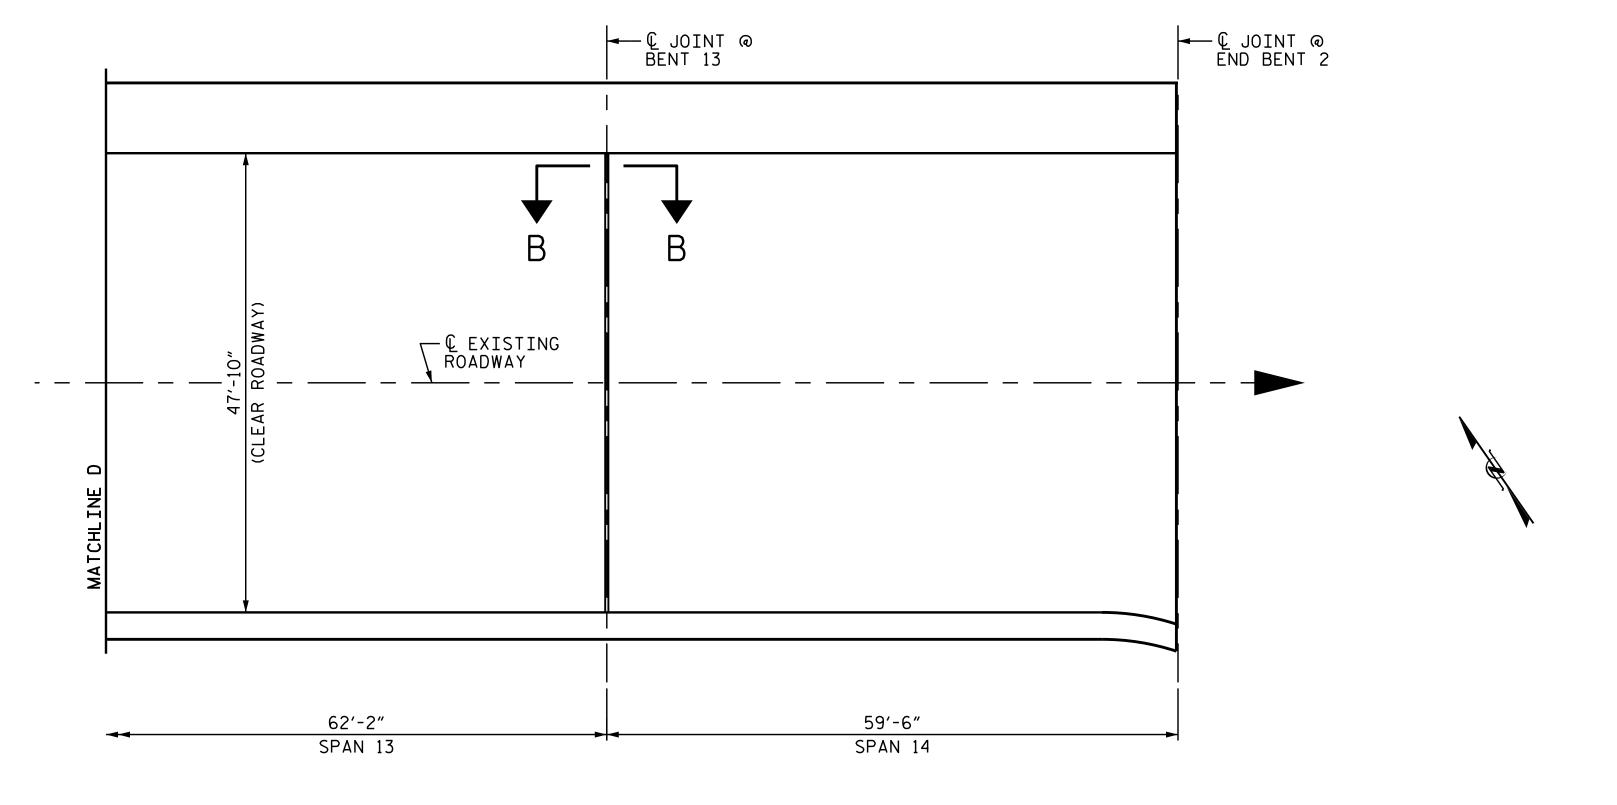

PLAN OF SPANS

(TOPSIDE)
FOR CLARITY, THREE BAR METAL RAILS ARE NOT SHOWN.
FOR CLARITY, THE PEDESTRIAN SAFETY RAIL IS NOT SHOWN.

REPAIR QUANTITY TABLE QUANTITIES EPOXY OVERLAY SYSTEM ESTIMATE ACTUAL AREA SF AREA APPROACH SLAB AT END BENT 1 QUANTITIES JOINT REPAIR ESTIMATE ACTUAL LENGTH LN.FT. LENGTH LN.FT. 58.0 FOAM JOINT SEAL POURABLE SILICONE JOINT SEALANT

NOTES

REFER TO SPECIAL PROVISIONS.

FOR SECTION B-B, REFER TO SHEET S-24.

LEGEND

FOR EPOXY OVERLAY REPAIR

PROJECT NO. 15BPR.19

NEW HANOVER COUNTY
BRIDGE NO. 640021

SHEET 3 OF 3

STATE OF NORTH CAROLINA

DEPARTMENT OF TRANSPORTATION

RALEIGH

SUPERSTRUCTURE
PLAN OF SPANS

REPAIRS
PARTIAL SPAN 13 THRU SPAN 14

REVISIONS

SHEET NO.

S-8

TOTAL
SHEETS
58

WSP USA Inc.
434 FAYETTEVILLE STREET
SUITE 1500
RALEIGH, NC 27601
TEL: 1.919.836.4040
LICENSE NO. F-0165