


RAIL SPLICE DETAIL


NOTES

ALL SPLICES SHALL MATCH THE RAIL SPLICE DETAIL AS SHOWN AND BE INCORPORATED INTO THE SHOP DRAWINGS THAT WILL BE PROVIDED BY OTHERS.

SPLICE LOCATIONS WILL BE REQUIRED AT BENTS 1, 4, 7 AND 10. IF THERE ARE ADDITIONAL SPLICES REQUIRED THEY SHALL BE REFLECTED ON THE SHOP DRAWINGS AND APPROVED BY THE ENGINEER.

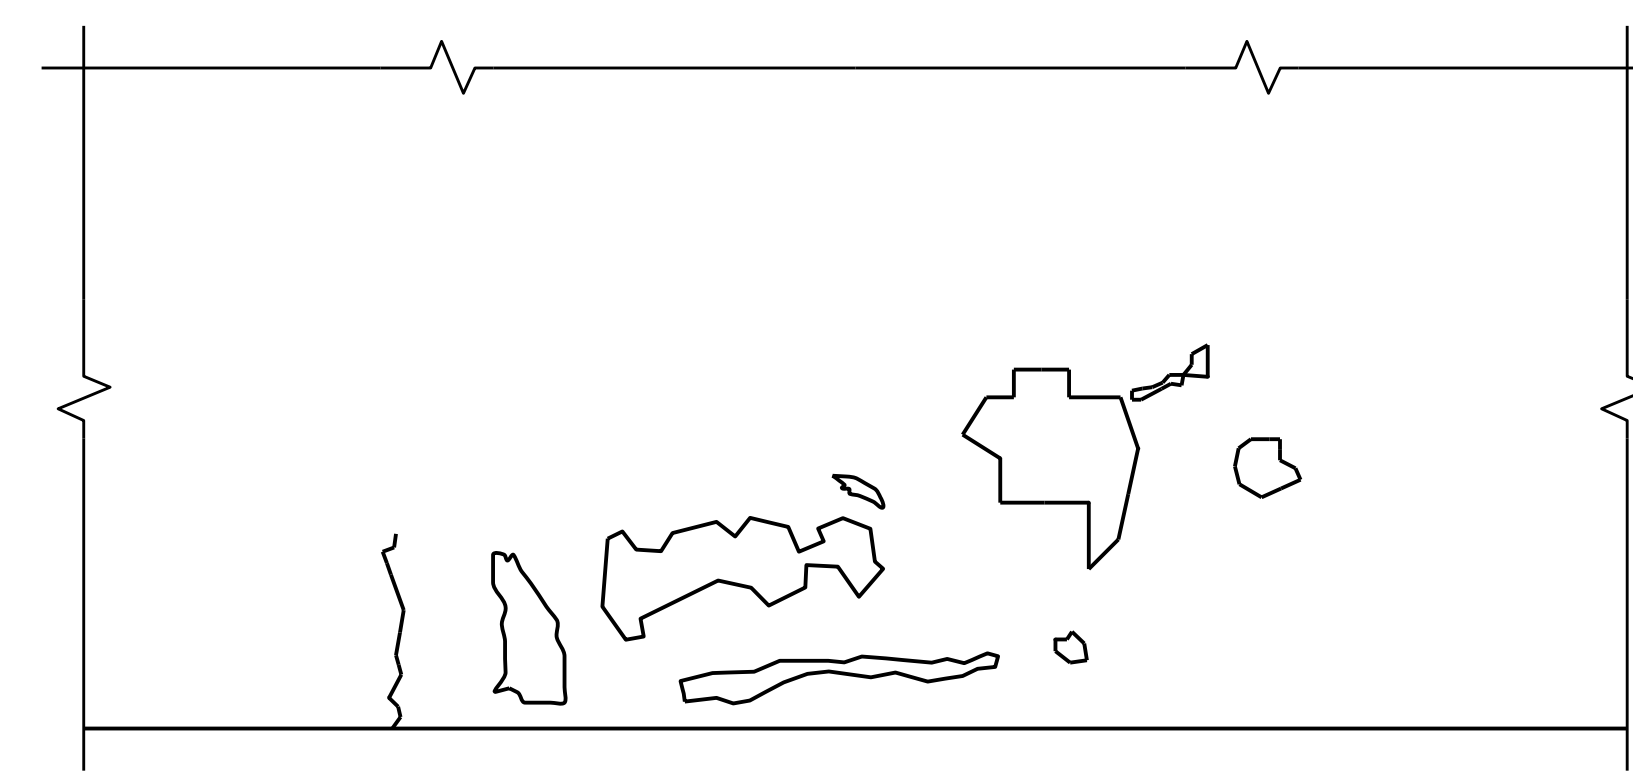

PLAN
DAMAGED AREAS OF EPOXY AND STONE OVERLAY

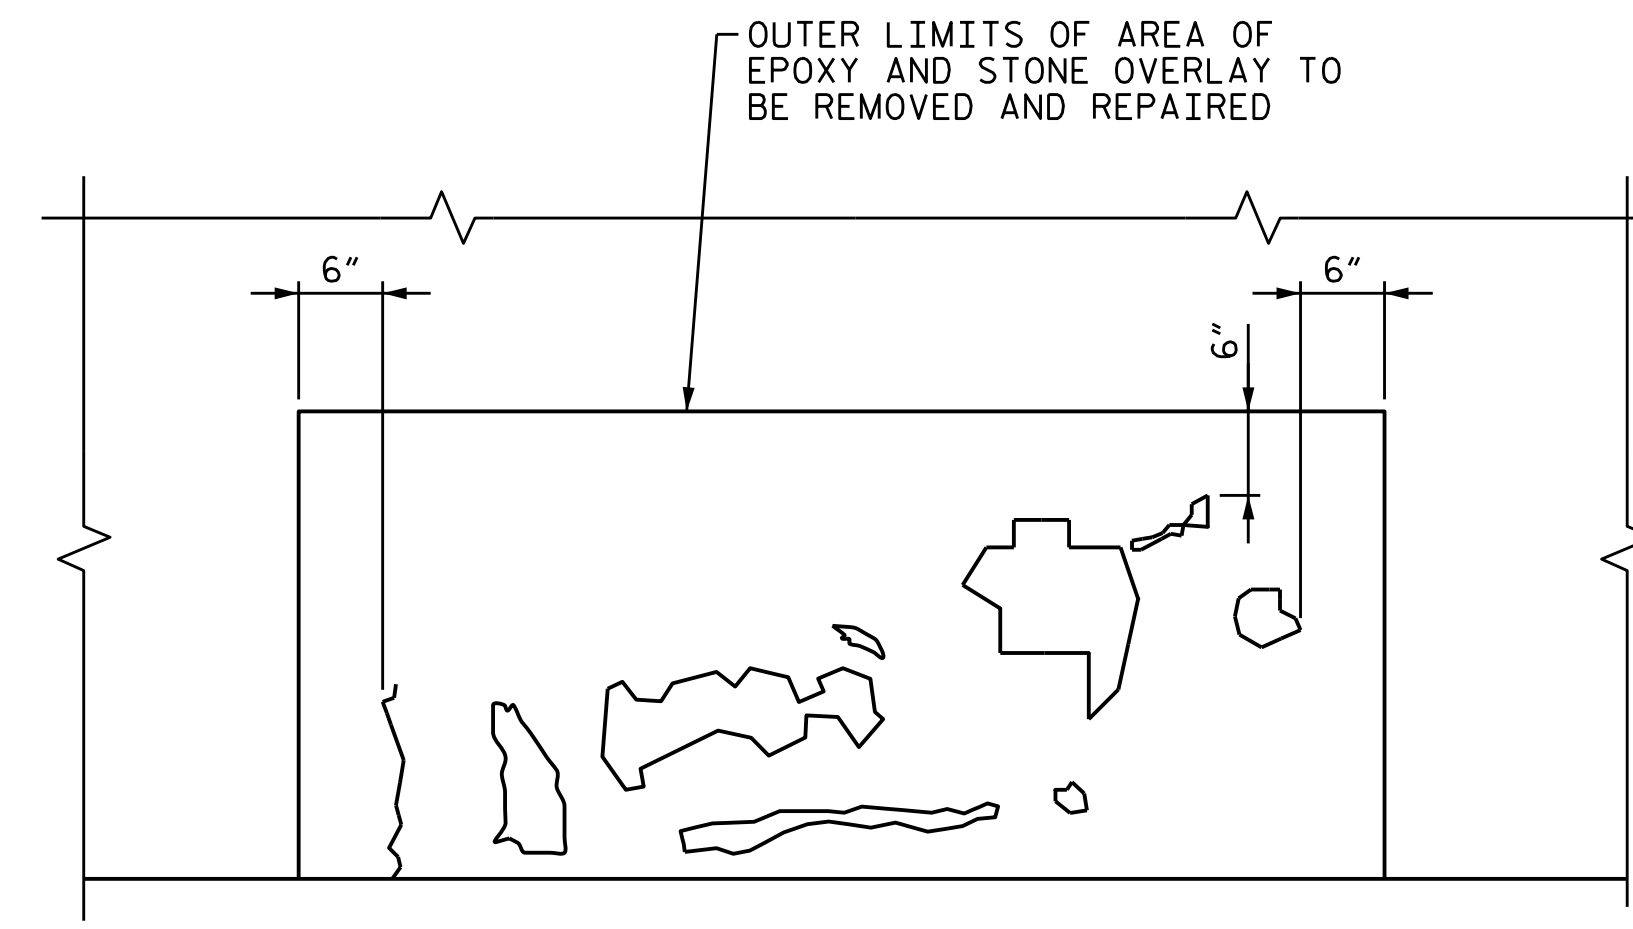

PLAN
LIMITS OF EPOXY AND STONE OVERLAY TO BE REPAIRED

NOTE

FOR EPOXY OVERLAY SYSTEM (FOR ADT>5,000), SEE SPECIAL PROVISIONS.

EPOXY OVERLAY SYSTEM REPAIR

REPAIR OF APPROACH SLAB AT END BENT 1 RIGHT SIDE

PROJECT NO. 15BPR.19
NEW HANOVER COUNTY
 BRIDGE NO. 640021

10/18/2020 L:\Raleigh Office Projects\Structures\2018\188906-05 NCDOT - 640021 New Hanover Co\05 Plans\10_120_15BPR.19_SML.D101.S-23.dgn

DRAWN BY: M.J. OSTRISHKO DATE: JUL 2018
 CHECKED BY: C.J. HOWARD DATE: JUL 2018

wsp
 WSP USA Inc.
 434 FAYETTEVILLE STREET
 SUITE 1500
 RALEIGH, NC 27601
 TEL: 1.919.836.4040
 LICENSE NO. F-0165

DOCUMENT NOT CONSIDERED FINAL
 UNLESS ALL SIGNATURES COMPLETED

STATE OF NORTH CAROLINA
 DEPARTMENT OF TRANSPORTATION
 RALEIGH
 SUPERSTRUCTURE
 EPOXY OVERLAY AND
 RAIL SPLICE
 DETAILS

REVISIONS						SHEET NO.
NO.	BY:	DATE:	NO.	BY:	DATE:	TOTAL SHEETS
1			3			58
2			4			