
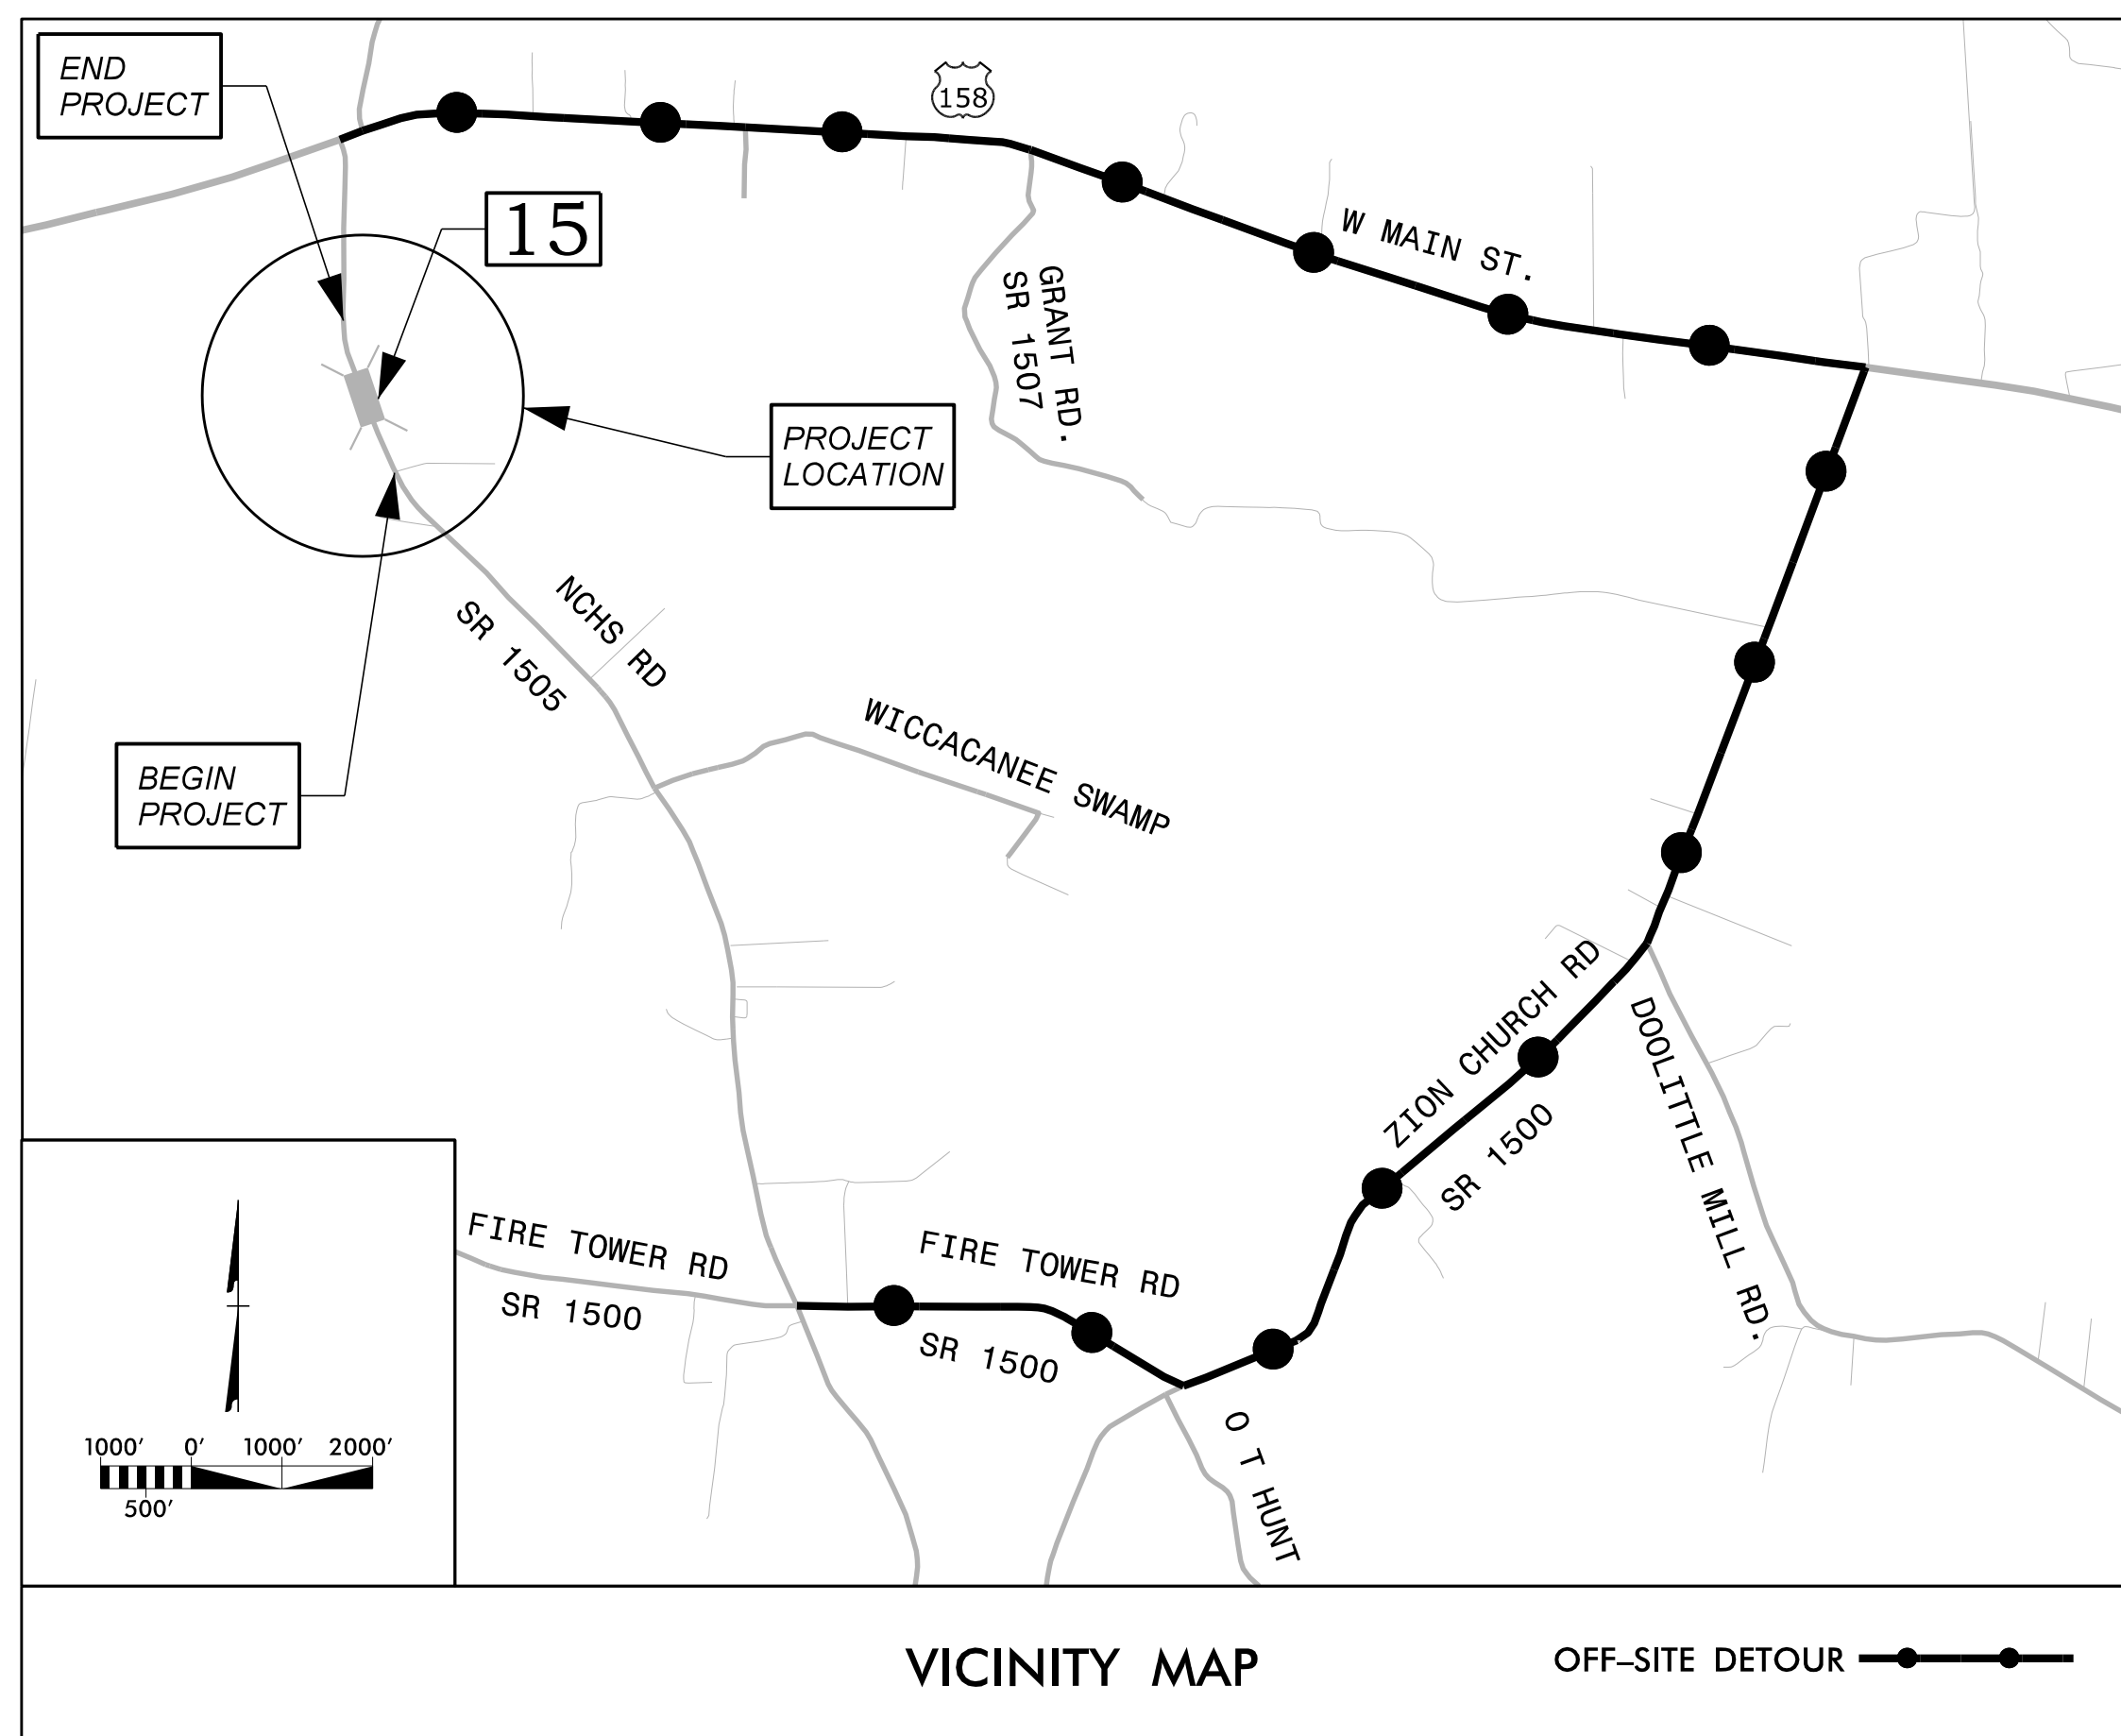


STATE OF NORTH CAROLINA
DIVISION OF HIGHWAYS

TRANSPORTATION MANAGEMENT PLAN

NORTHAMPTON

LOCATION: BRIDGE No. 650015 OVER WILDCAT SWAMP ON SR 1505 (NCHS RD.)

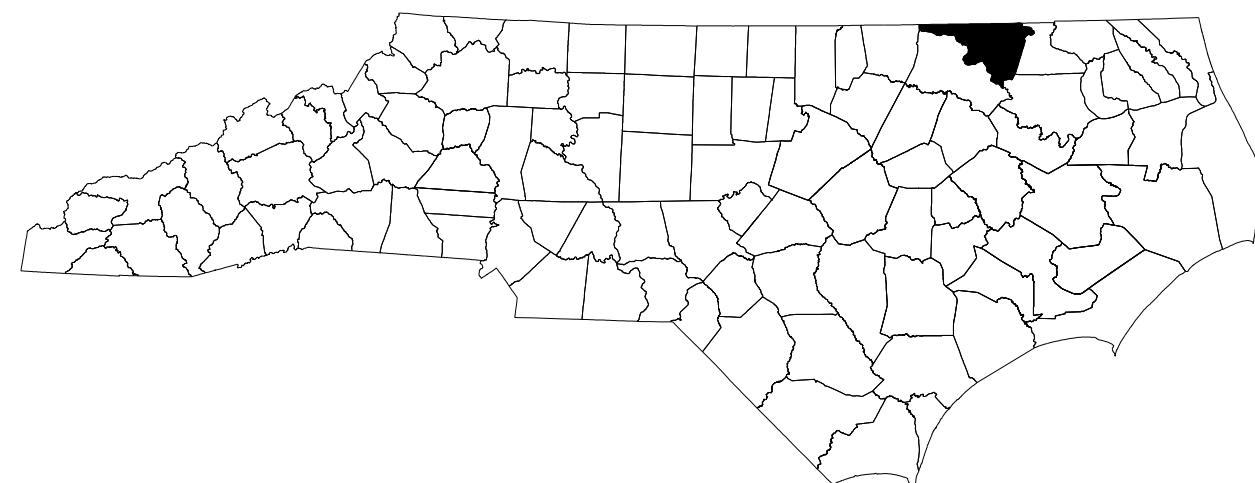

<u>INDEX OF SHEETS</u>	
<u>SHEET NO.</u>	<u>TITLE</u>
TMP-1	TITLE SHEET, VICINITY MAP, INDEX OF SHEETS, AND ROADWAY STANDARD DRAWINGS, LEGEND
TMP-1A	OFFSITE DETOUR, GENERAL NOTES, AND PHASING NOTES
TMP-2	SIGN DESIGN

ROADWAY STANDARD DRAWINGS

THE FOLLOWING ROADWAY STANDARDS AS SHOWN IN "ROADWAY STANDARD DRAWINGS" - N.C. DEPARTMENT OF TRANSPORTATION - RALEIGH, N.C., DATED JANUARY 2018 ARE APPLICABLE TO THIS PROJECT AND BY REFERENCE HEREBY ARE CONSIDERED A PART OF THESE PLANS:

<u>STD. NO.</u>	<u>TITLE</u>
1101.01	WORK ZONE ADVANCE WARNING SIGNS
1101.03	TEMPORARY ROAD CLOSURES
1101.11	TRAFFIC CONTROL DESIGN TABLES
1110.01	STATIONARY WORK ZONE SIGNS
1110.02	PORTABLE WORK ZONE SIGNS
1145.01	BARRICADES
1205.01	PAVEMENT MARKINGS - LINE TYPES AND OFFSETS
1205.02	PAVEMENT MARKINGS - TWO LANE AND MULTILANE ROADWAYS
1205.12	PAVEMENT MARKINGS - BRIDGES
1250.01	RAISED PAVEMENT MARKERS - INSTALLATION SPACING
1251.01	RAISED PAVEMENT MARKERS - (PERMANENT AND TEMPORARY)
1261.01	GUARDRAIL AND BARRIER DELINEATORS INSTALLATION SPACING
1261.02	GUARDRAIL AND BARRIER DELINEATORS TYPES AND MOUNTING
1262.01	GUARDRAIL END DELINEATION

LEGEND

GENERAL

NORTH ARROW


TRAFFIC CONTROL DEVICES

BARRICADE (TYPE III)

TEMPORARY SIGNING

STATIONARY SIGN

**DOCUMENT NOT CONSIDERED FINAL
UNLESS ALL SIGNATURES COMPLETED**

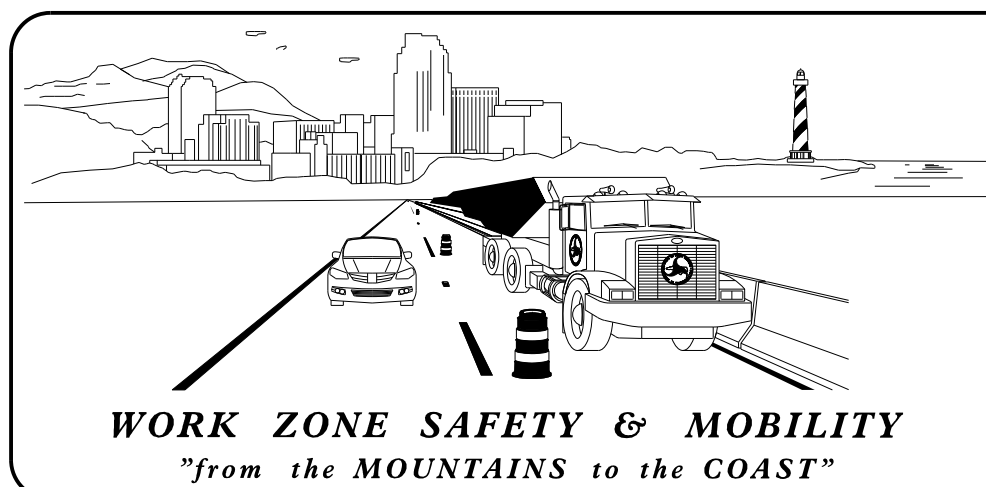

PLANS PREPARED BY:

JACOB H. DUKE, P.E.
WZTC ENGINEER

JASON DEBONE
DESIGN ENGINEER

NCDOT CONTACTS:

STEVE KITE, P.E.
PROJECT ENGINEER

SPENCER B. JENNINGS
PROJECT DESIGN ENGINEER



Kisinger Campo & Associates Corp.
301 Fayetteville Street
Suite 1500, Raleigh, NC 27601
Jacob H. Duke, PE No. 043777
Firm License #: C-1506

APPROVED: _____

DATE: 3/11/2021

SEAL



DocuSigned by:
Jacob Duke
283300004E94D9

3/2/2020 17BP.I.R.30.TC.TMP.Title Sheet.dgn User:jduke

TIP PROJECT: 17BP.I.R.90

SHEET NO.
TMP-1