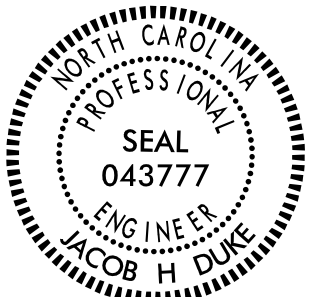


**T.I.P.: 17BP.1.R.90**

**STATE OF NORTH CAROLINA  
DEPARTMENT OF TRANSPORTATION**

**PAVEMENT MARKING PLAN  
NORTHAMPTON COUNTY**

<small>TIP NO.</small> 17BP.1.R.90	<small>SHEET NO.</small> PMP-1
<small>APPROVED:</small> _____	
<small>DATE:</small> _____	
<small>SEAL</small> 3/11/2021	
	
<small>DocuSigned by:</small> <i>Jacob Duke</i> 29530C8054E84D9	
<b>DOCUMENT NOT CONSIDERED FINAL UNLESS ALL SIGNATURES COMPLETED</b>	

**ROADWAY STANDARD DRAWING**

THE FOLLOWING ROADWAY STANDARDS AS APPEAR IN "ROADWAY STANDARD DRAWINGS" - PROJECT SERVICES UNIT - N.C. DEPARTMENT OF TRANSPORTATION - RALEIGH, N.C., DATED JANUARY 2018 ARE APPLICABLE TO THIS PROJECT AND BY REFERENCE HEREBY ARE CONSIDERED A PART OF THESE PLANS:

<u>STD. NO.</u>	<u>TITLE</u>
1205.01	PAVEMENT MARKINGS - LINE TYPES AND OFFSETS
1205.02	PAVEMENT MARKINGS - TWO-LANE AND MULTILANE ROADWAYS
1205.12	PAVEMENT MARKINGS - BRIDGES
1261.01	GUARDRAIL AND BARRIER DELINEATORS - INSTALLATION SPACING
1261.02	GUARDRAIL AND BARRIER DELINEATORS - TYPES AND MOUNTING
1262.01	GUARDRAIL END DELINEATION

**GENERAL NOTES**

THE FOLLOWING GENERAL NOTES APPLY AT ALL TIMES FOR THE DURATION OF THE CONSTRUCTION PROJECT, EXCEPT WHEN OTHERWISE NOTED IN THE PLAN, OR DIRECTED BY THE ENGINEER.

A) INSTALL PAVEMENT MARKINGS AND PAVEMENT MARKERS ON THE FINAL SURFACE AS FOLLOWS:

<u>ROAD NAME</u>	<u>MARKING</u>	<u>MARKER</u>
SR 1505 (NCHS EAST RD.)	POLYUREA	NONE

B) TIE PROPOSED PAVEMENT MARKING LINES TO EXISTING PAVEMENT MARKING LINES.

C) REMOVE/REPLACE ANY CONFLICTING/DAMAGED PAVEMENT MARKINGS AND MARKERS.


D) FOR EXTRUDED THERMOPLASTIC PAVEMENT MARKING THICKNESS, SEE SPECIAL PROVISIONS.

**PAVEMENT MARKING SCHEDULE**

<u>SYMBOL</u>	<u>DESCRIPTION</u>	<u>QUANTITY</u>
V1	WHITE EDGELINE (4", 20 MIL)	1835 LF
V13	YELLOW DOUBLE CENTER (4", 20 MIL)	1835 LF

**PAVEMENT MARKING DETAIL**


BEGIN TIP PROJECT 17BP.1.R.90  
-L- STA. 10+47.67  
TIE INTO EXIST. PAVEMENT MARKINGS

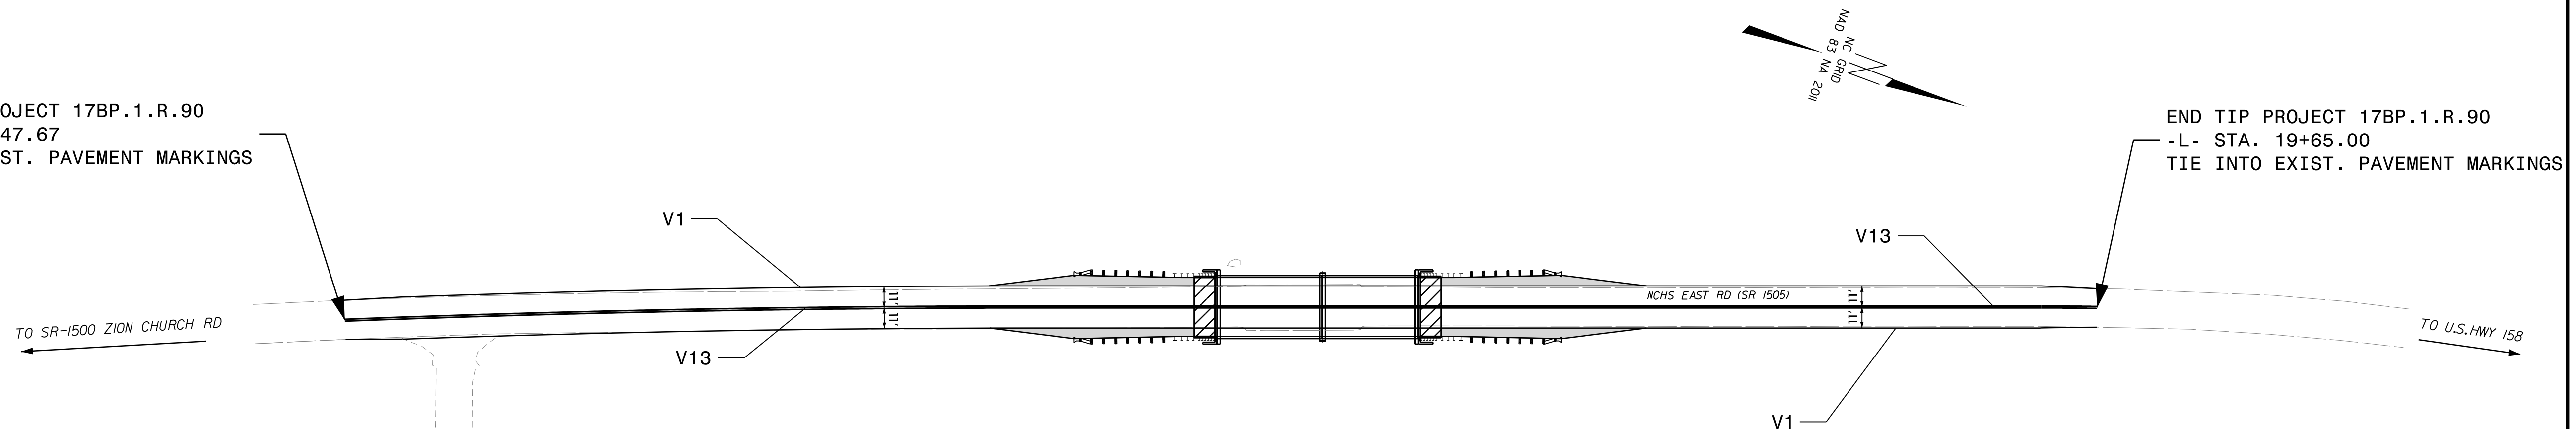

END TIP PROJECT 17BP.1.R.90  
-L- STA. 19+65.00  
TIE INTO EXIST. PAVEMENT MARKINGS



**PLAN SUBMITTED TO:**  
**DERRICK H. BEARD - SIGNING AND DELINEATION PROJECT DESIGN ENGINEER**

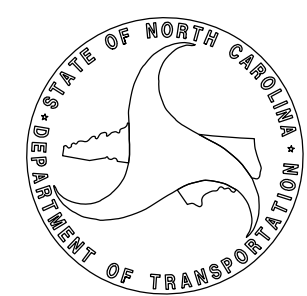

**PLAN PREPARED BY: KISINGER CAMPO AND ASSOCIATES**  
**JACOB H. DUKE, PE** PROJECT ENGINEER  
**ALLEN McSWAIN** PROJECT DESIGNER



NC FIRM LICENSE No: C-1506  
301 Fayetteville St.,  
Suite 1500  
Raleigh, NC 27601  
(919)882-7839