


09.08/99

**TIP PROJECT: 17BP.1.R.90**

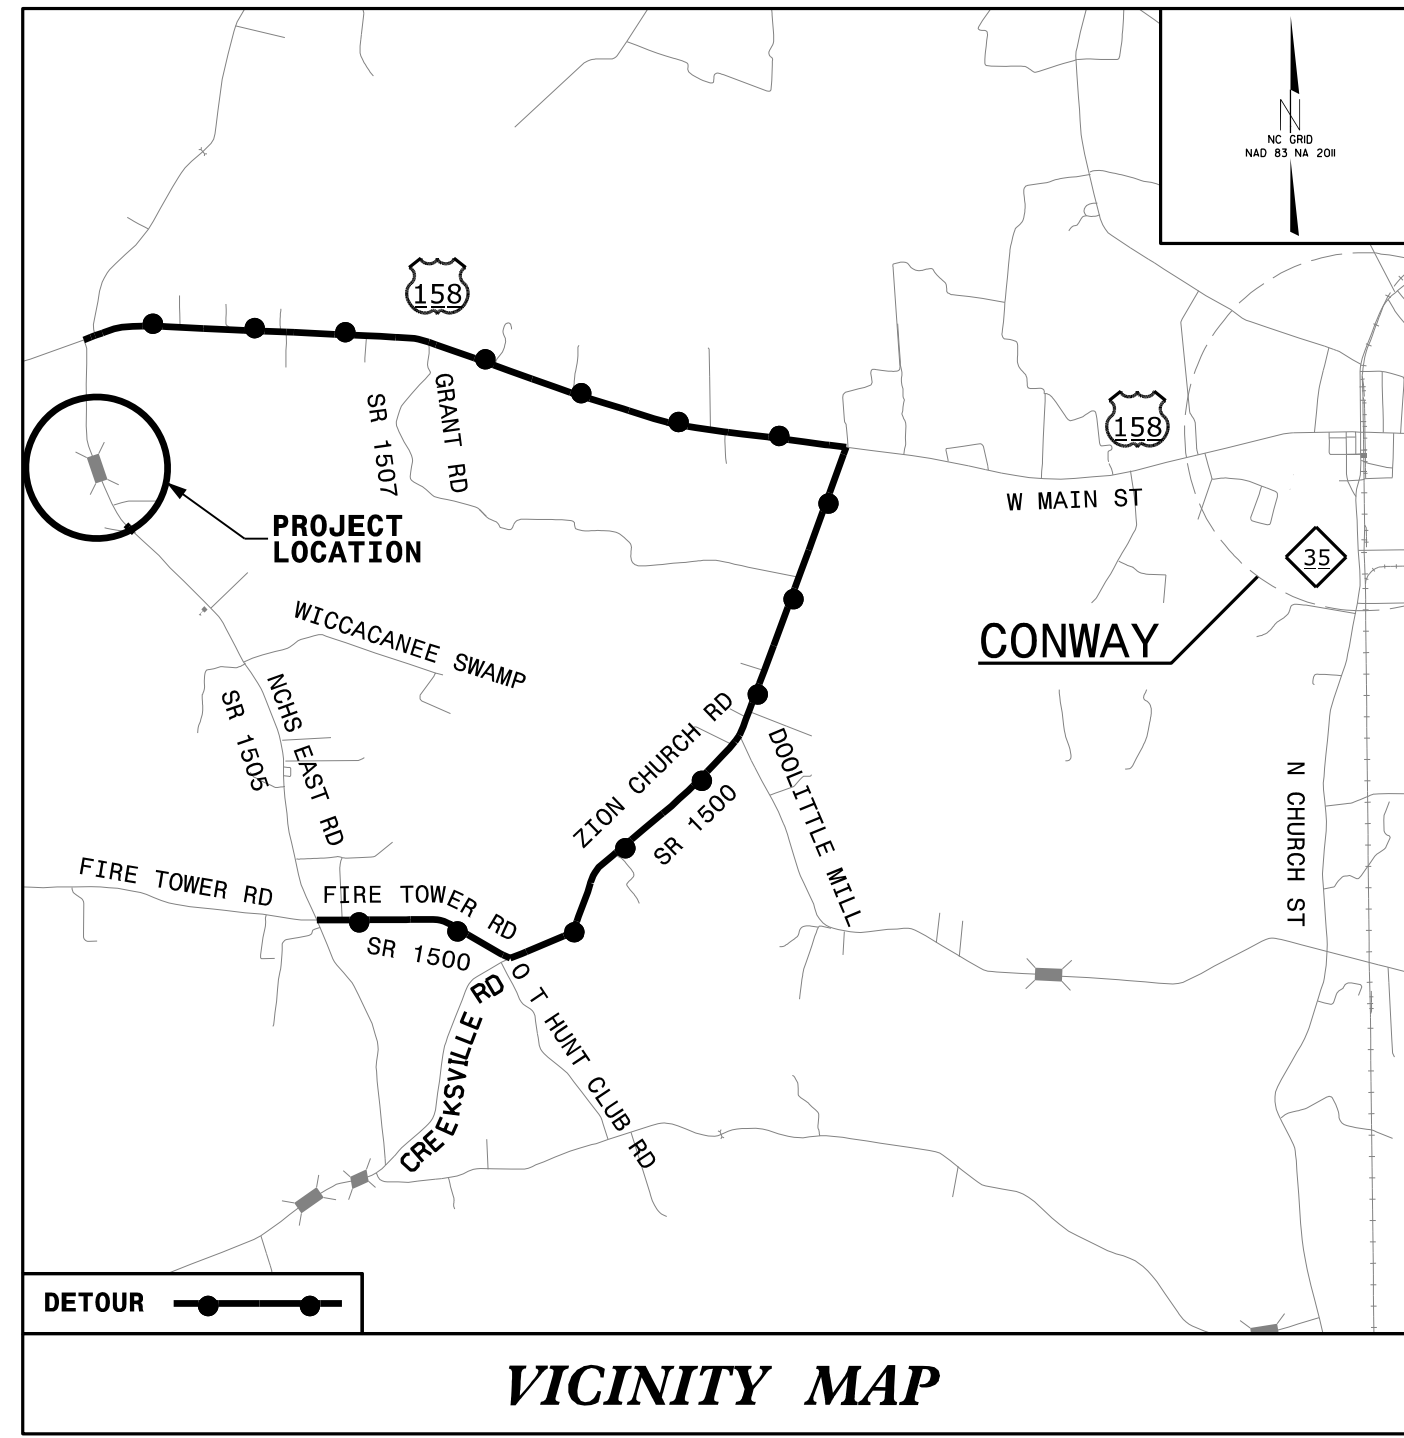

STATE OF NORTH CAROLINA  
DIVISION OF HIGHWAYS


**UTILITIES BY OTHERS PLANS  
NORTHAMPTON COUNTY**

**LOCATION: BRIDGE 650015 ON SR1505 (NCHS EAST RD)  
OVER WILDCAT SWAMP**

**TYPE OF WORK: COMMUNICATIONS, WATER, SEWER RELOCATION**


T.I.P. NO.	SHEET NO.
17BP.1.R.90	UO-1

**NOTE:**  
ALL UTILITY WORK SHOWN ON THIS SHEET WILL BE DONE BY OTHERS. NO PAYMENT WILL BE MADE TO THE CONTRACTOR FOR UTILITY WORK SHOWN ON THIS SHEET.

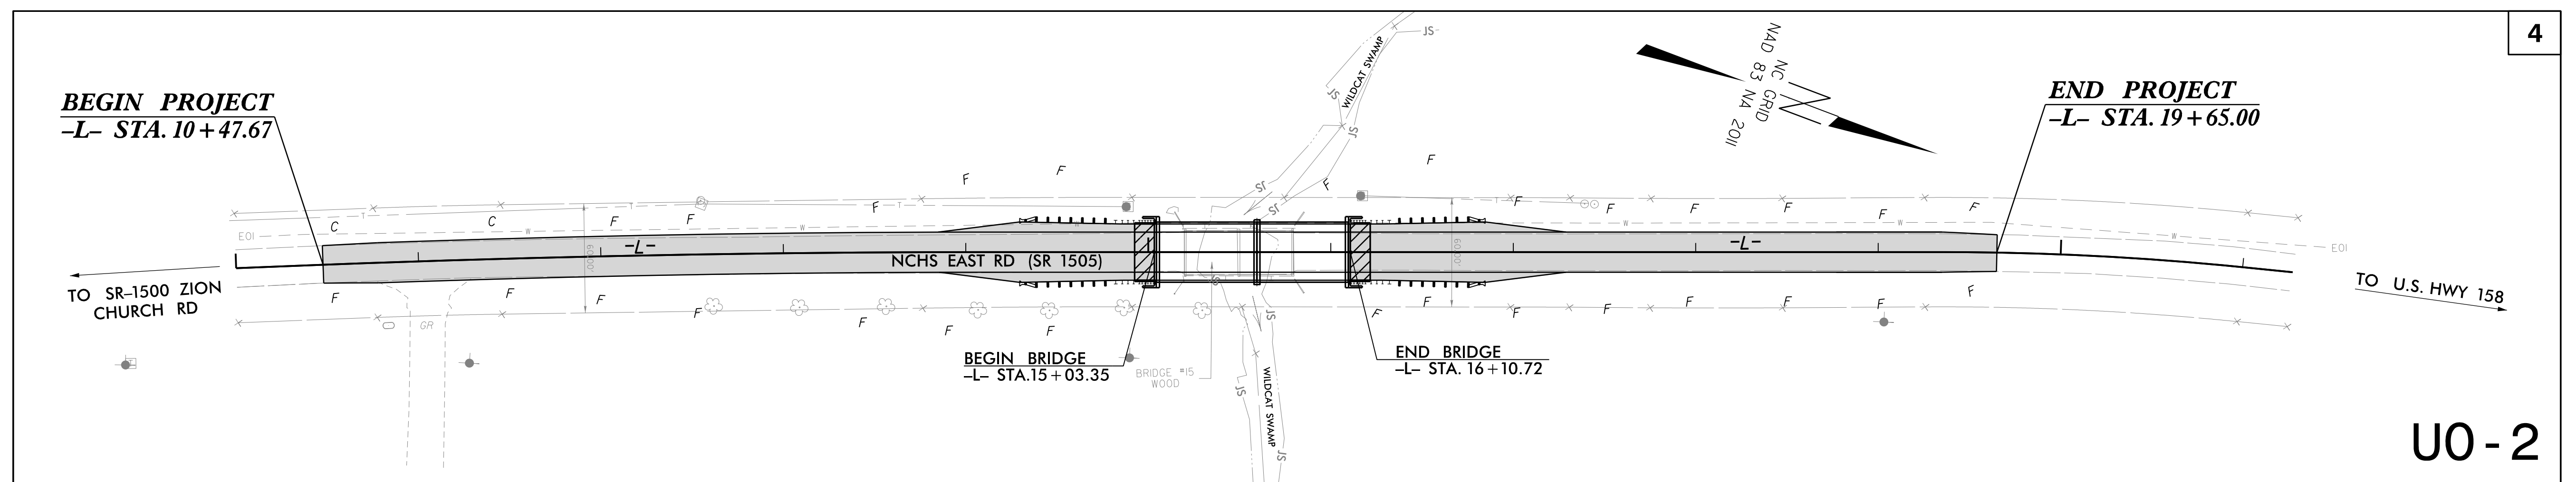

UO-2

**GRAPHIC SCALES**

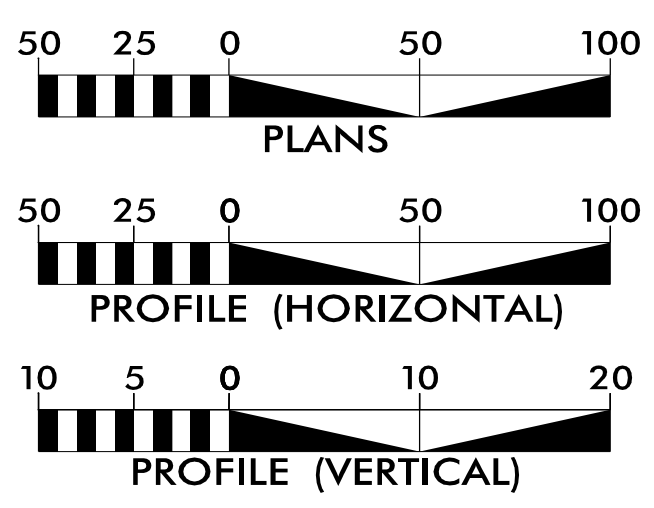

**INDEX OF SHEETS**

SHEET NO.:	DESCRIPTION:
UO-1	TITLE SHEET
UO-2 THRU UO-3	UBO PLAN SHEETS

**UTILITY OWNERS WITH CONFLICTS**


- (A) COMMUNICATIONS - CENTURYLINK
- (B) WATER - NORTHAMPTON COUNTY
- (C) SEWER - NORTHAMPTON COUNTY

PREPARED IN THE OFFICE OF:

**KCA**  
KISINGER CAMPO & ASSOCIATES

NC FIRM LICENSE No: C-1506  
301 Fayetteville St.,  
Suite 1500  
Raleigh, NC 27601  
(919) 882-7839

SAM CULLUM P.E. UTILITY PROJECT MANAGER  
AARON PIPPIN PROJECT UTILITY COORDINATOR

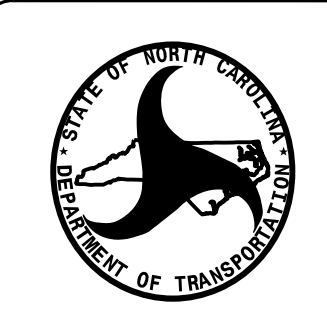

**DIVISION OF HIGHWAYS  
UTILITIES UNIT**  
1555 MAIL SERVICES CENTER  
RALEIGH, NC 27699-1555  
PHONE (919) 707-6690  
FAX (919) 250-4151

NABIL HAMDEN UTILITIES REGIONAL ENGINEER  
KIFAH KAMIL UTILITIES ENGINEER  
KYLE PLEASANT UTILITIES AREA COORDINATOR  
LARRY JAMES UTILITIES COORDINATOR

10-APR-2020 14:52  
17BP.1.R.90\_U1-Fsh\_U01.dgn  
aplbbpfn