
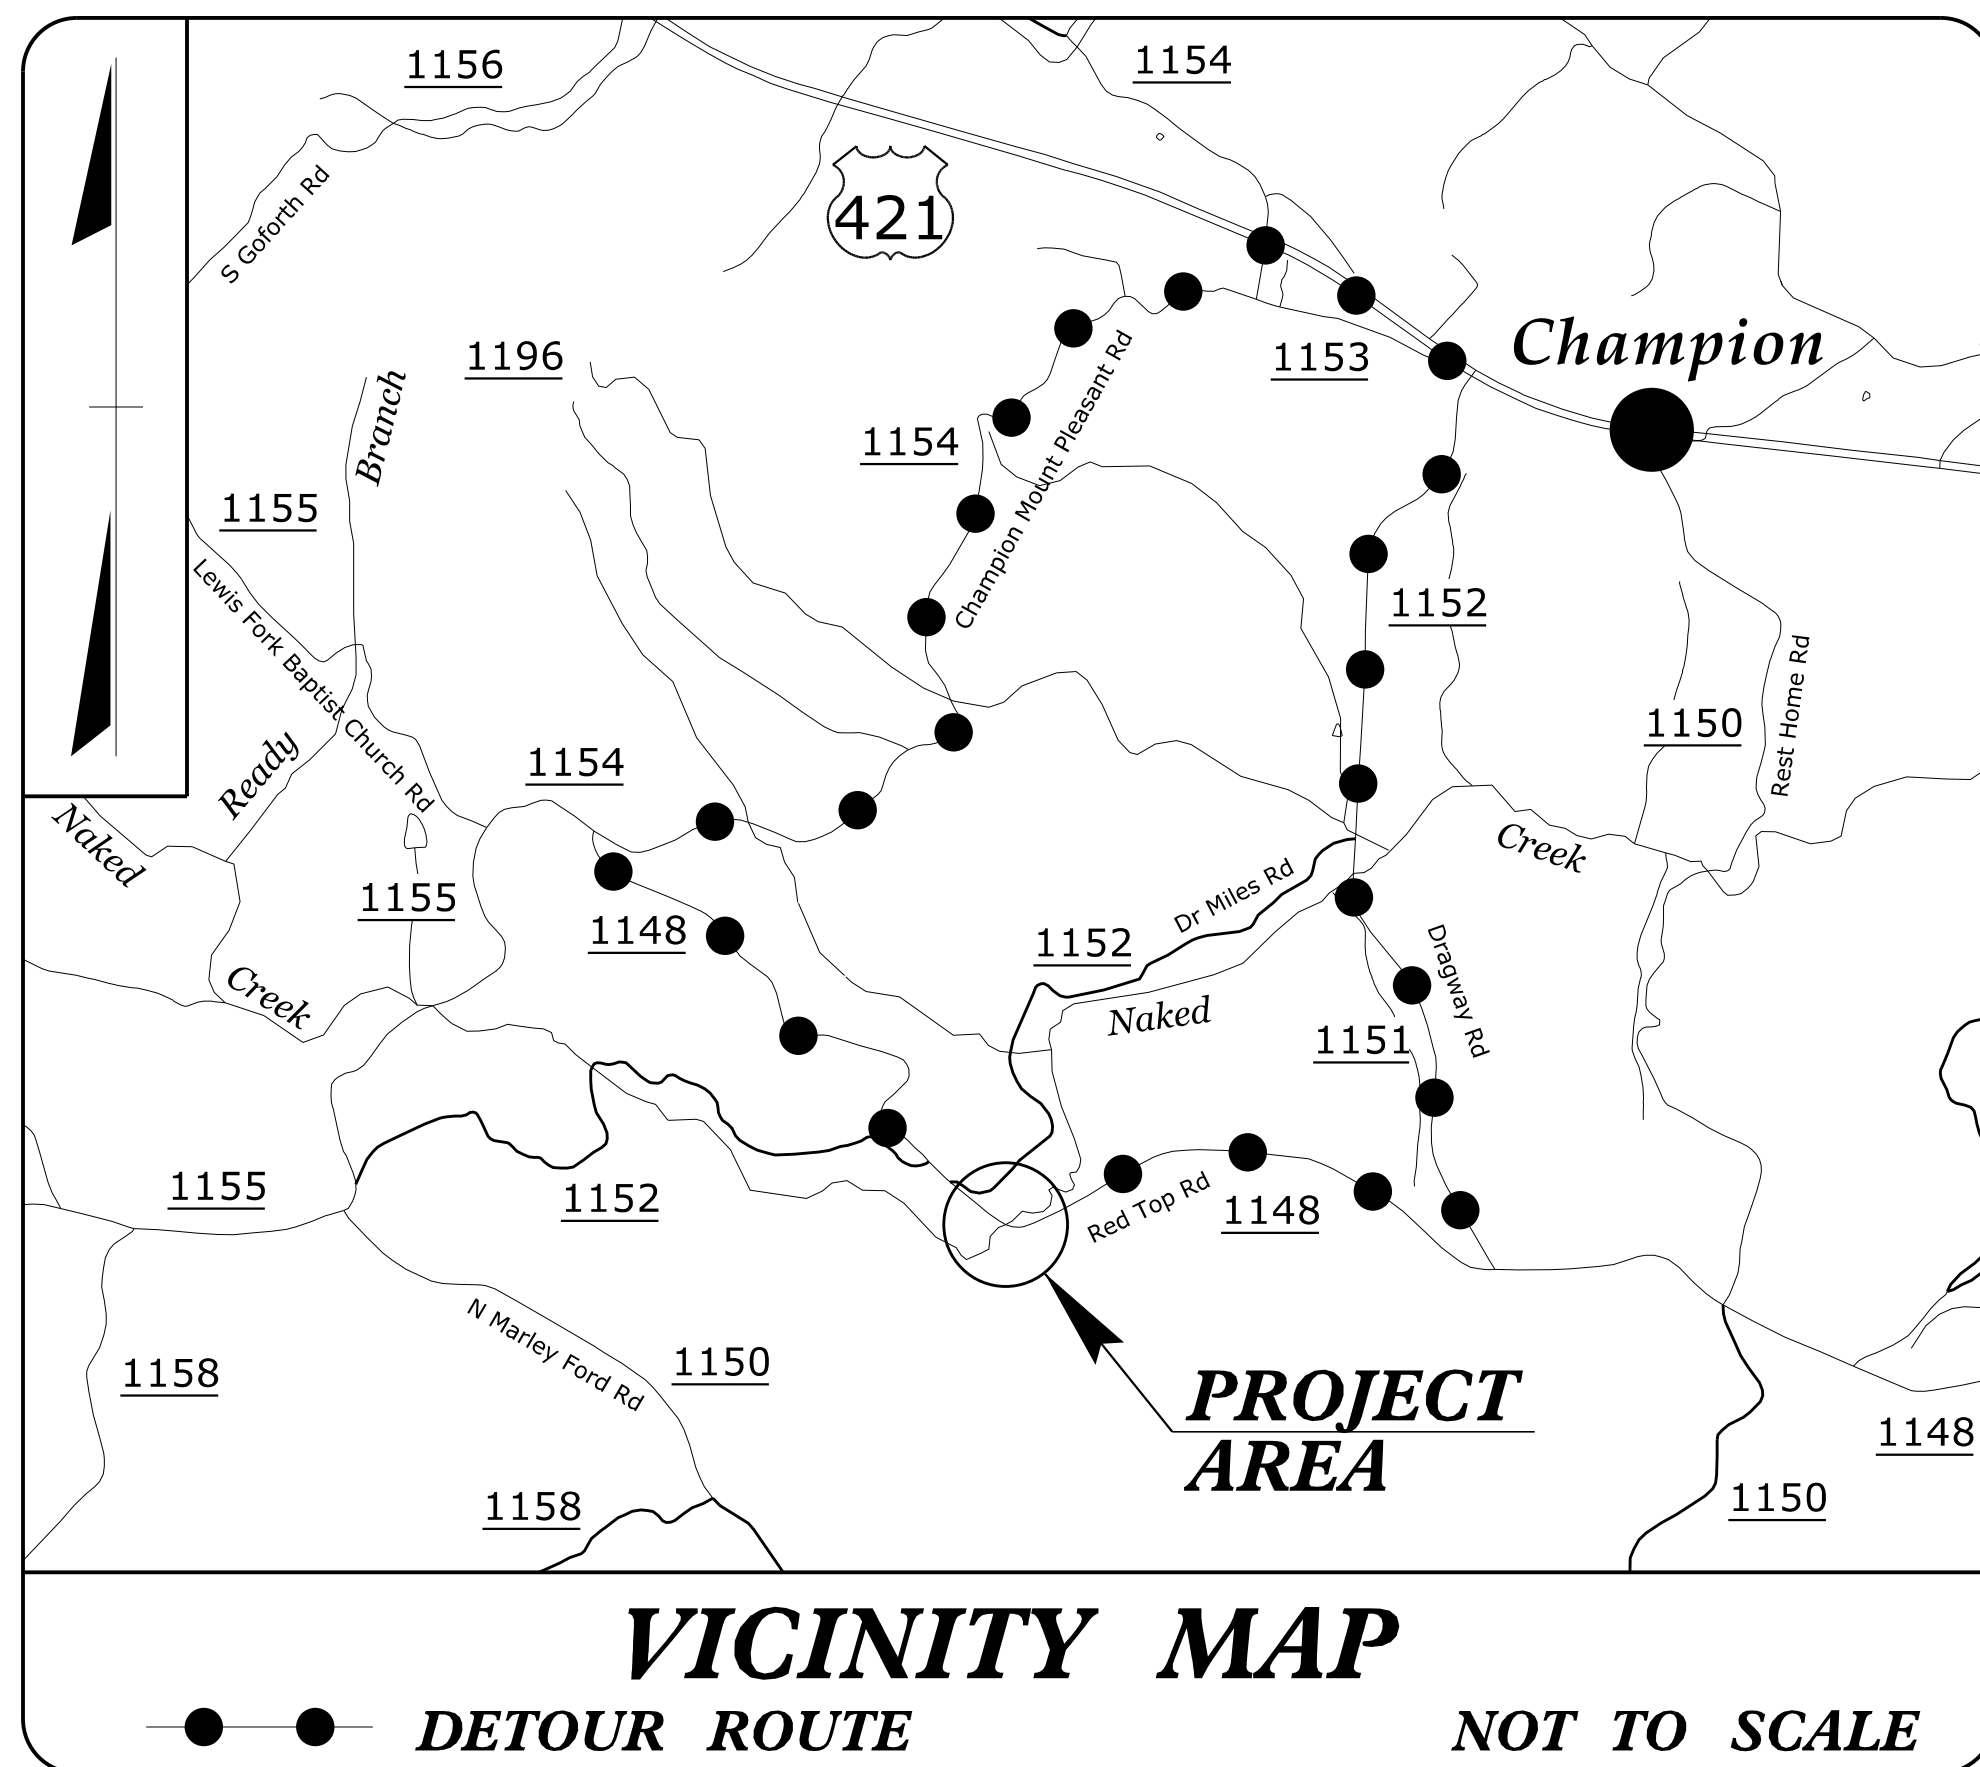


STATE OF NORTH CAROLINA
DIVISION OF HIGHWAYS

TRANSPORTATION MANAGEMENT PLAN

WILKES COUNTY

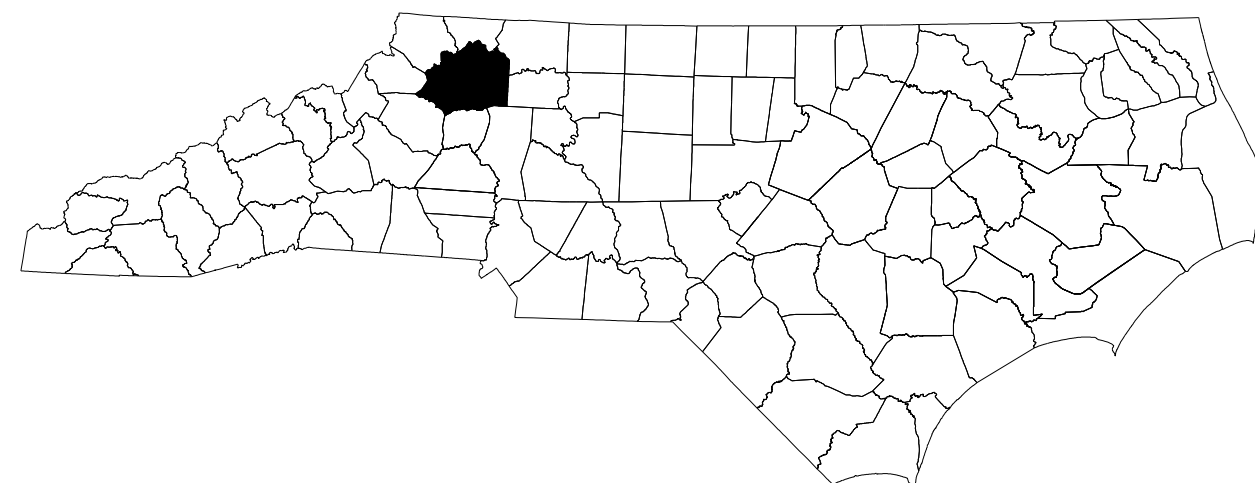

INDEX OF SHEETS

SHEET NO.	TITLE
TMP-1	TITLE SHEET, VICINITY MAP, AND INDEX OF SHEETS
TMP-1A	LIST OF APPLICABLE ROADWAY STANDARD DRAWINGS, GENERAL NOTES, PHASING, AND LEGEND
TMP-2	DETOUR ROUTE AND SIGNS

SHEET NO.
TMP-1

17BP.11.R.153


TIP PROJECT:

DOCUMENT NOT CONSIDERED FINAL
UNLESS ALL SIGNATURES COMPLETED



PLANS PREPARED BY:
 TYSON A. GRAVES, PE
 PAYTON L. NELSON

NCDOT CONTACTS:
 DON PARKER, PE
 PROJECT ENGINEER
 PROJECT DESIGN ENGINEER

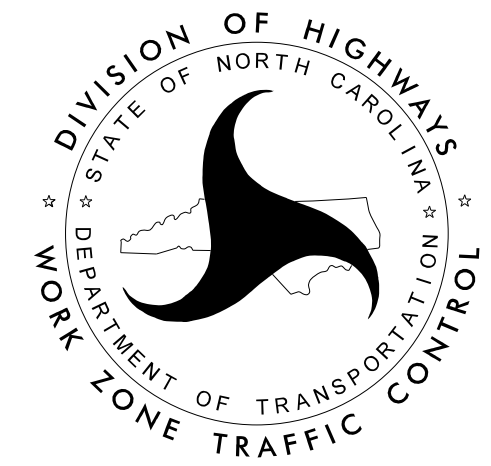

ms consultants, inc.
 5444 Wade Park Blvd.
 Suite 160
 Raleigh, NC 27607
 NC License Number : C-3239

APPROVED: [Signature]
DATE: 4-26-2021
 SEAL
 NORTH CAROLINA PROFESSIONAL ENGINEER
 TYSON A. GRAVES
 SEAL 021080

4/27/2021 N:\D0160\08339-06_17BP.11.R.153 NCDOT WILKES 419 OVER NAKED CREEK\TrafficControl\TCP\17BP.11.R.153_TMP_111e.dgn User:tygraves