


09_02B/219

TIP PROJECT: BR-0108

CONTRACT: C204628


See Sheet 1A For Index of Sheets
See Sheet 1B For Conventional Symbols

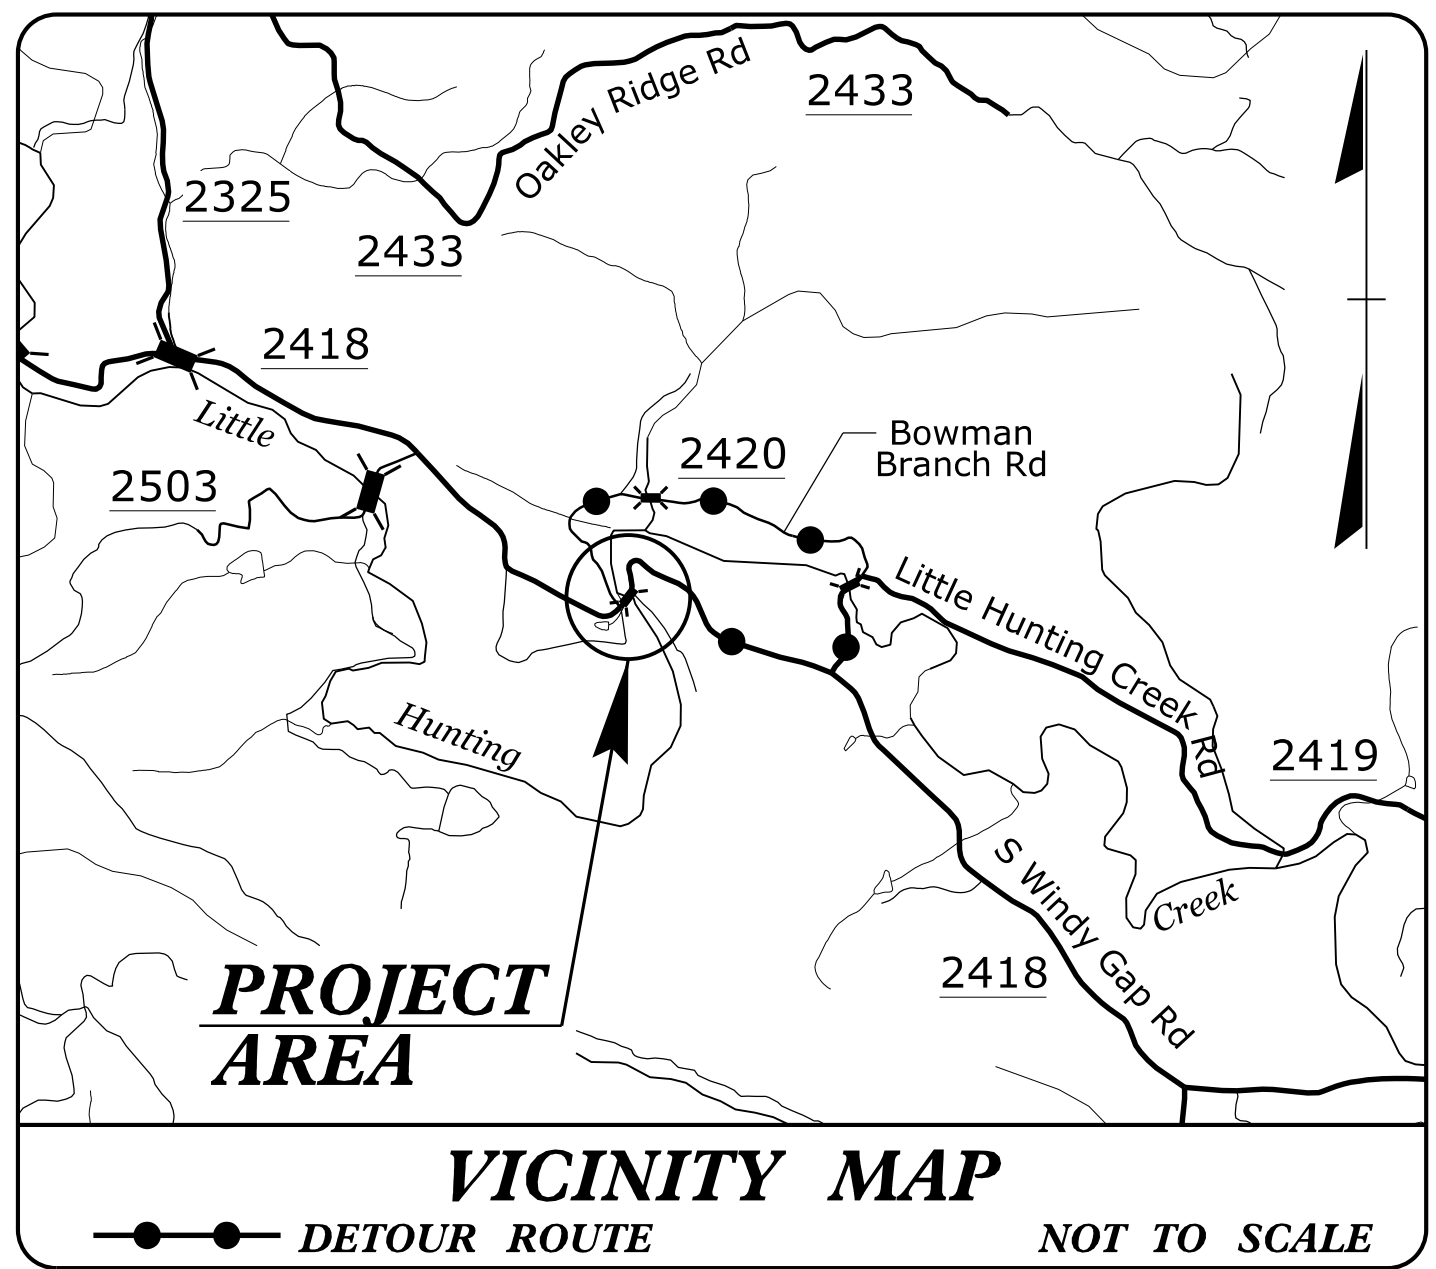

STATE OF NORTH CAROLINA
DIVISION OF HIGHWAYS
WILKES COUNTY


LOCATION: REPLACE BRIDGE NO. 4 ON SR 2418 (SOUTH WINDY GAP ROAD) OVER LITTLE HUNTING CREEK
TYPE OF WORK: GRADING, DRAINAGE, PAVING, AND STRUCTURE

STATE	STATE PROJECT REFERENCE NO.	SHEET NO.	TOTAL SHEETS
N.C.	BR-0108	1	
STATE PROJ. NO.	F.A. PROJ. NO.	DESCRIPTION	
49216.1.1		PE	
49216.2.1		R/W, UTIL.	
49216.3.1		CONST.	

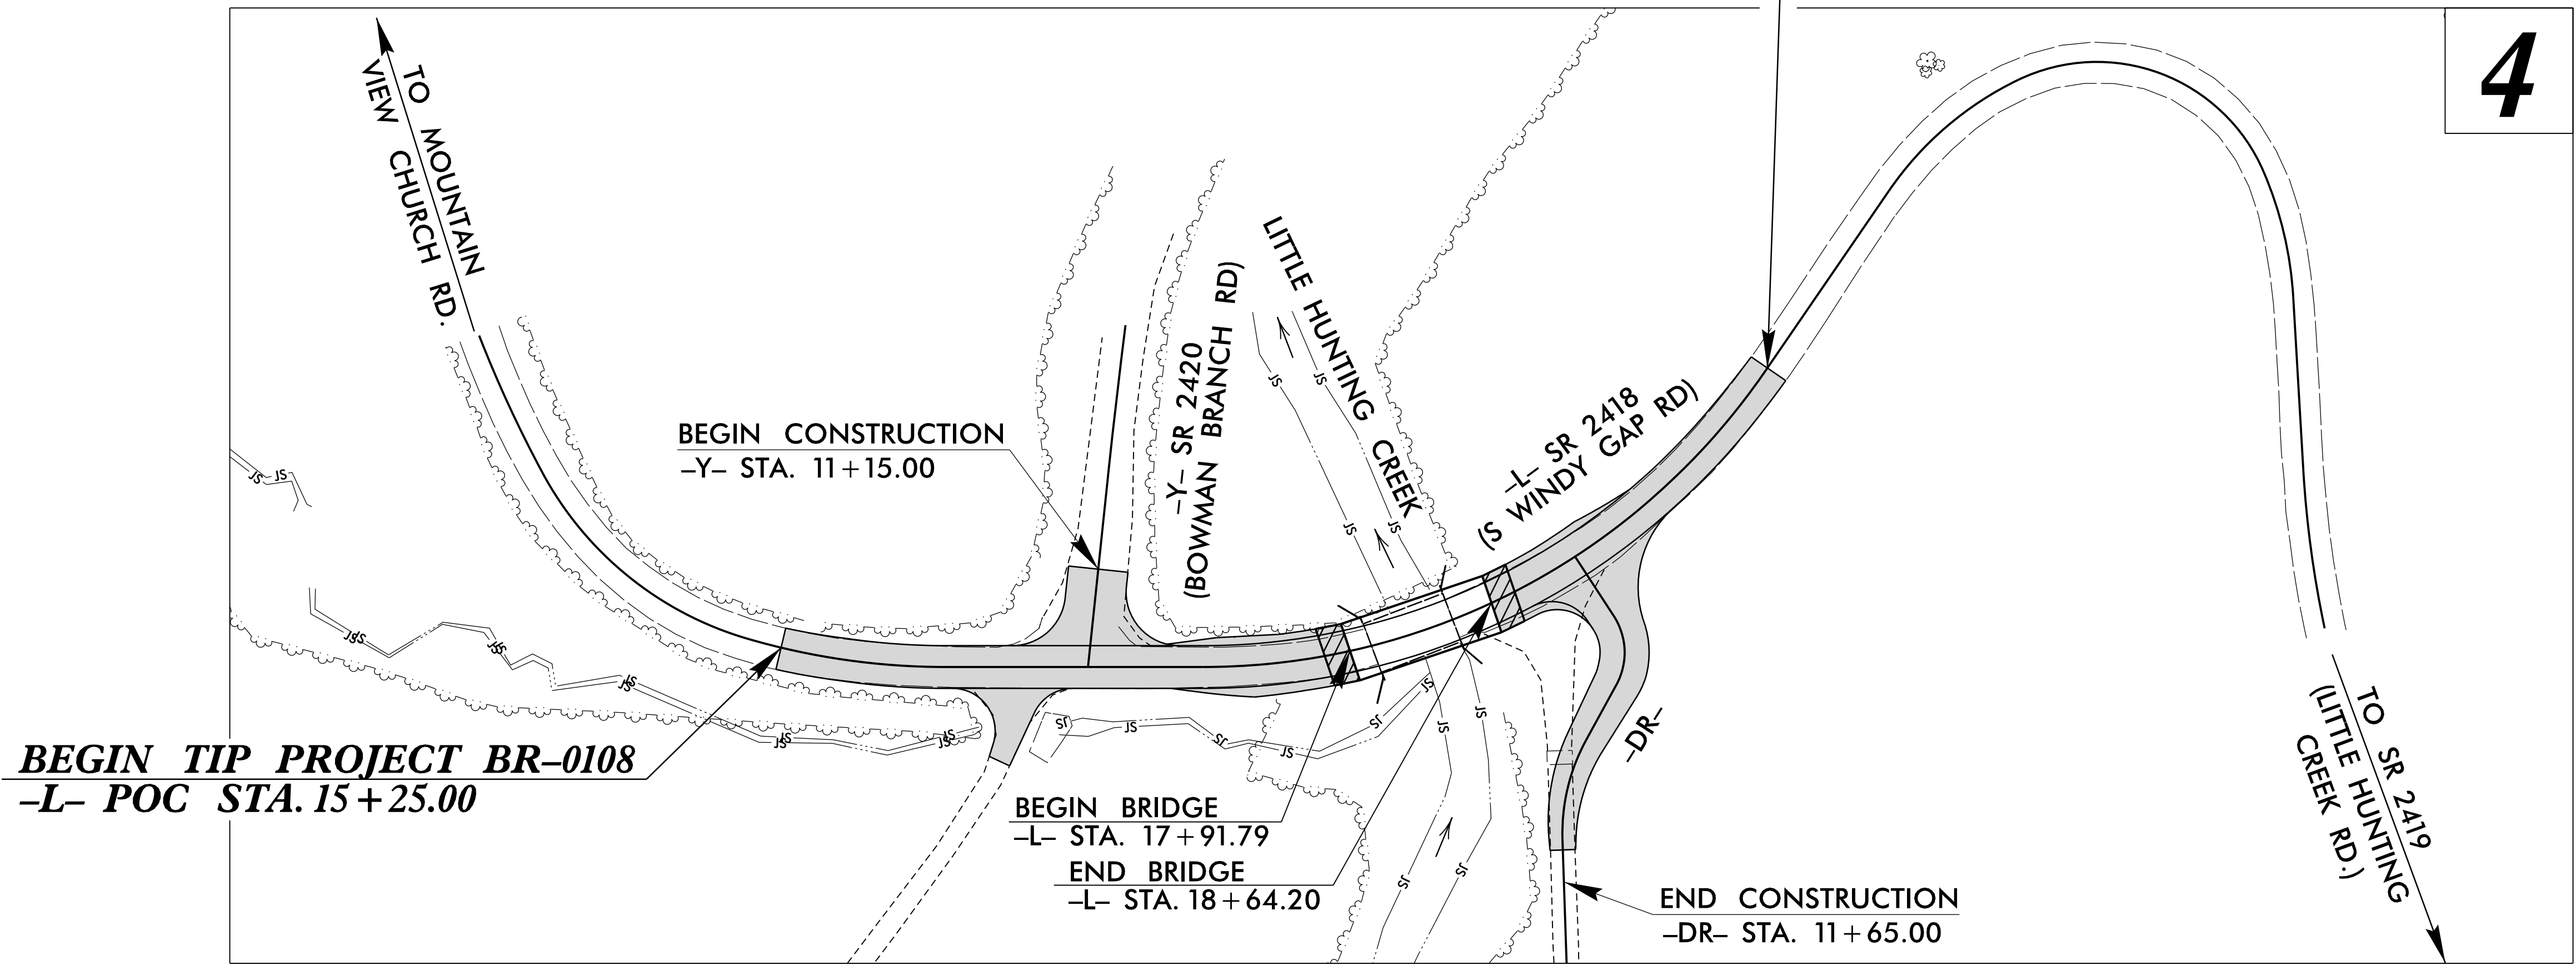

DESIGN EXCEPTION FOR DESIGN SPEED OF 30 MPH AND STOPPING SIGHT DISTANCE OF 20 MPH.

DOCUMENT NOT CONSIDERED FINAL UNLESS ALL SIGNATURES COMPLETED

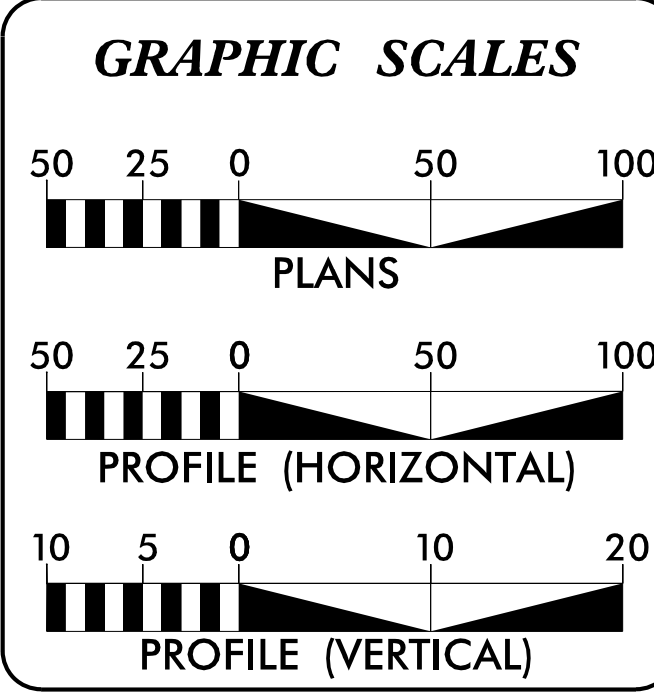

DESIGN DATA

ADT 2020 =	120
ADT 2045 =	240
V =	30 MPH
FUNC CLASS =	RURAL LOCAL
SUB REGIONAL TIER	

PROJECT LENGTH

LENGTH ROADWAY PROJECT BR-0108	=	0.083 MILES
LENGTH STRUCTURE PROJECT BR-0108	=	0.014 MILES
TOTAL LENGTH PROJECT BR-0108	=	0.097 MILES

Plans Prepared By:
ms consultants, inc.
5444 Wade Park Blvd.
Suite 190
Raleigh, NC 27607
NC License Number - C-3239

2018 STANDARD SPECIFICATIONS

RIGHT OF WAY DATE:
JUNE 25, 2020

LETTING DATE:
JULY 20, 2021

Plans Prepared For:
NORTH CAROLINA
DEPARTMENT OF TRANSPORTATION
DIVISION OF HIGHWAYS
1000 BIRCH RIDGE DRIVE
RALEIGH, NC 27610

DAVID STUTTS, PE
NCDOT PROJECT ENGINEER

M. TRAVIS POTTS, PE
PROJECT ENGINEER


JUSTIN KUCZYNSKI, PE
PROJECT DESIGN ENGINEER

HYDRAULICS ENGINEER

DocuSigned by:
Steven Boudor
4/29/2021
D108E1518519AC7

ROADWAY DESIGN ENGINEER

DocuSigned by:
M. Travis Potts
4/29/2021
45181E8B9ADF

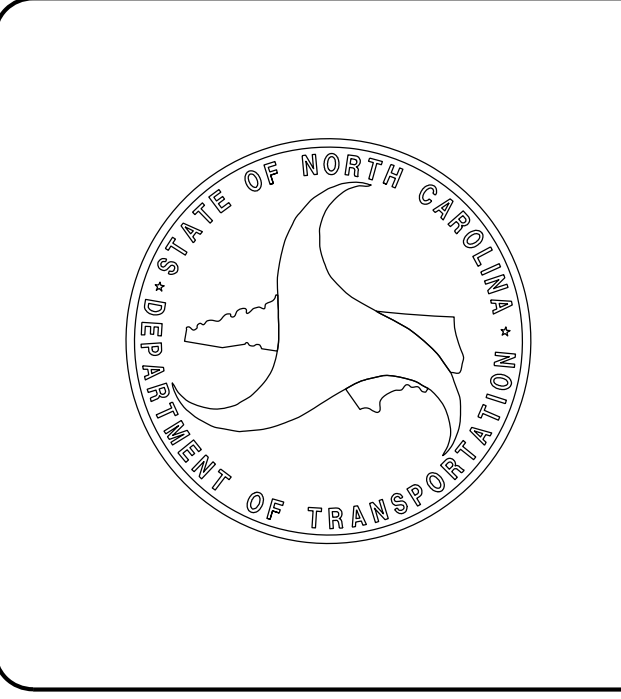

12-APR-2021 10:14
N:\AD\GO\08339-04 BR-0108 NCDOT WILKES 4 OVER LITTLE HUNTING CREEK\Roadway\Proj\BR-0108_rdy_tsh.dgn
\$\$\$\$\$SERVNAME\$\$\$\$\$