


BEGIN TIP PROJECT BR-0108 -L- POC STA. 15+25.00

END TIP PROJECT BR-0108 -L- POT STA. 20+35.00

Table with columns for -Y- and -DR- stationing, listing PI, Delta, D, L, T, and R values for various points.

Table with columns for -L- stationing, listing PI, Delta, D, L, T, and R values for various points.

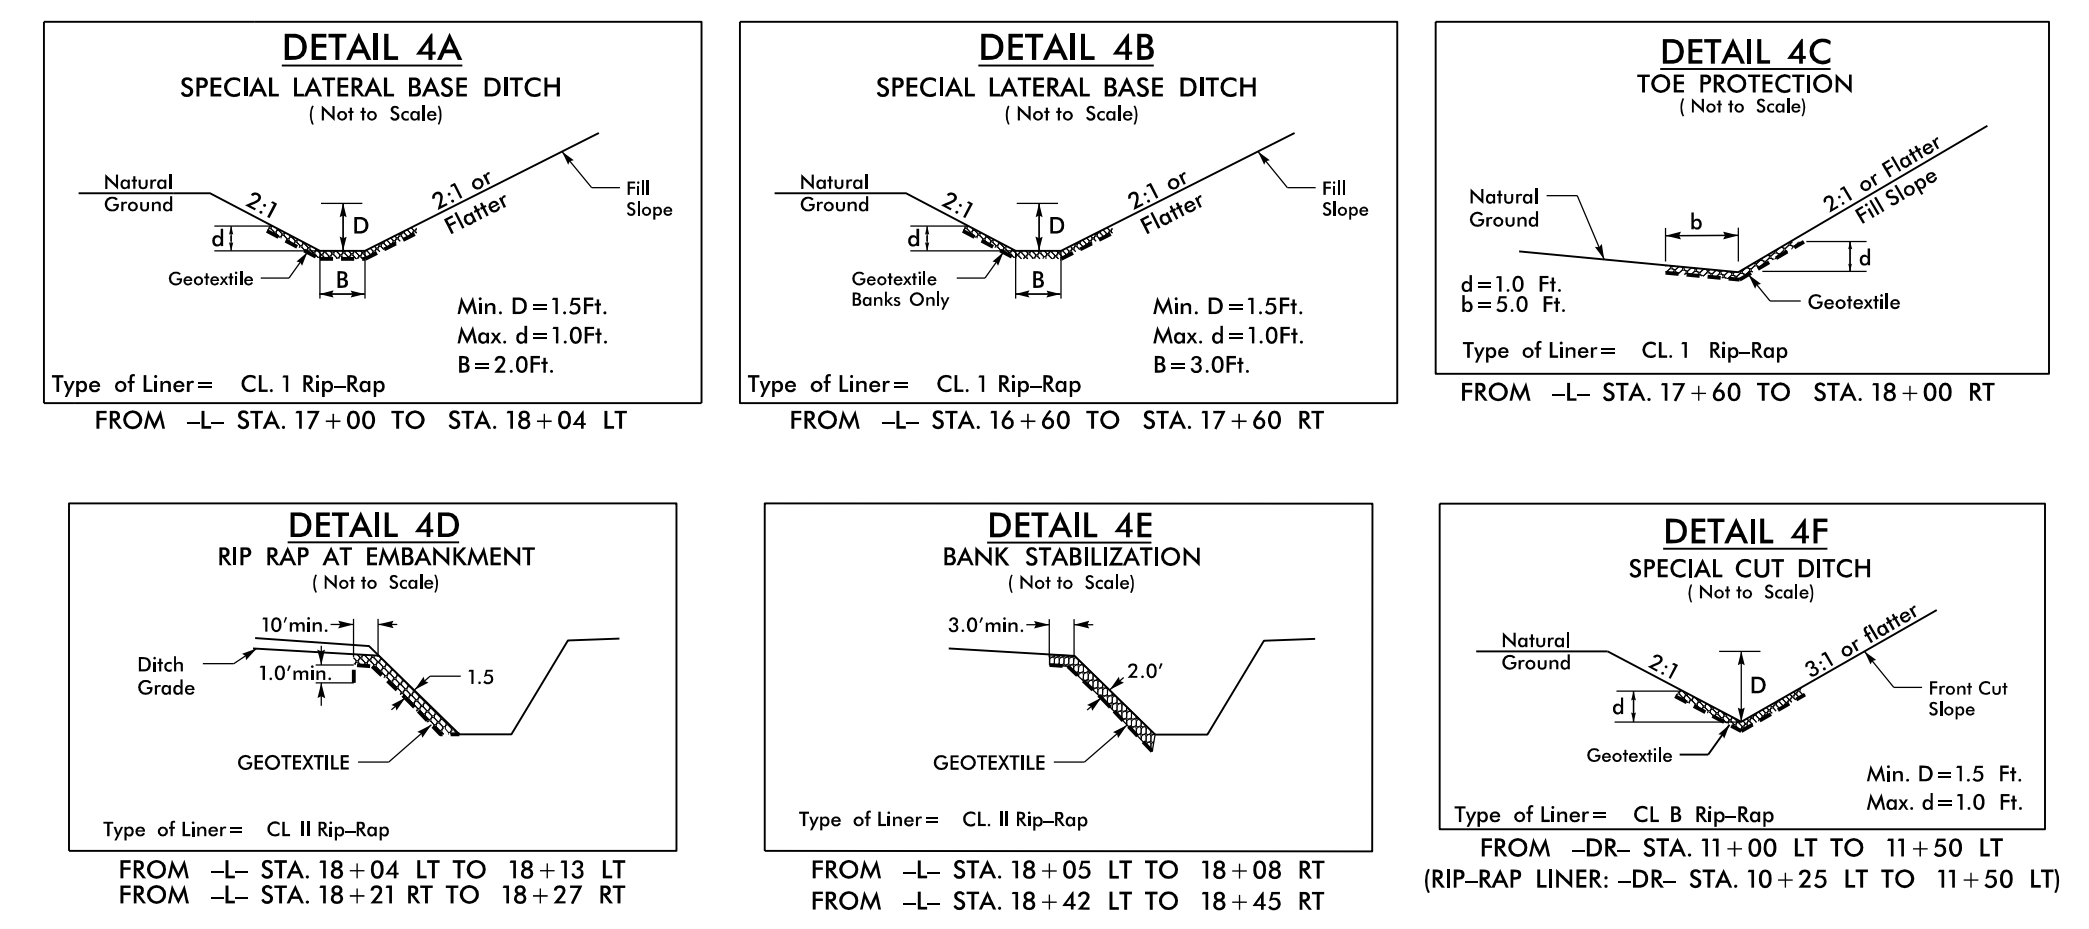

SEE SHEET 5 FOR PROFILES FOR STRUCTURE PLANS, SEE SHEET S-1 THRU S-14

REVISIONS

Vertical text on the left margin containing project and drawing information.