
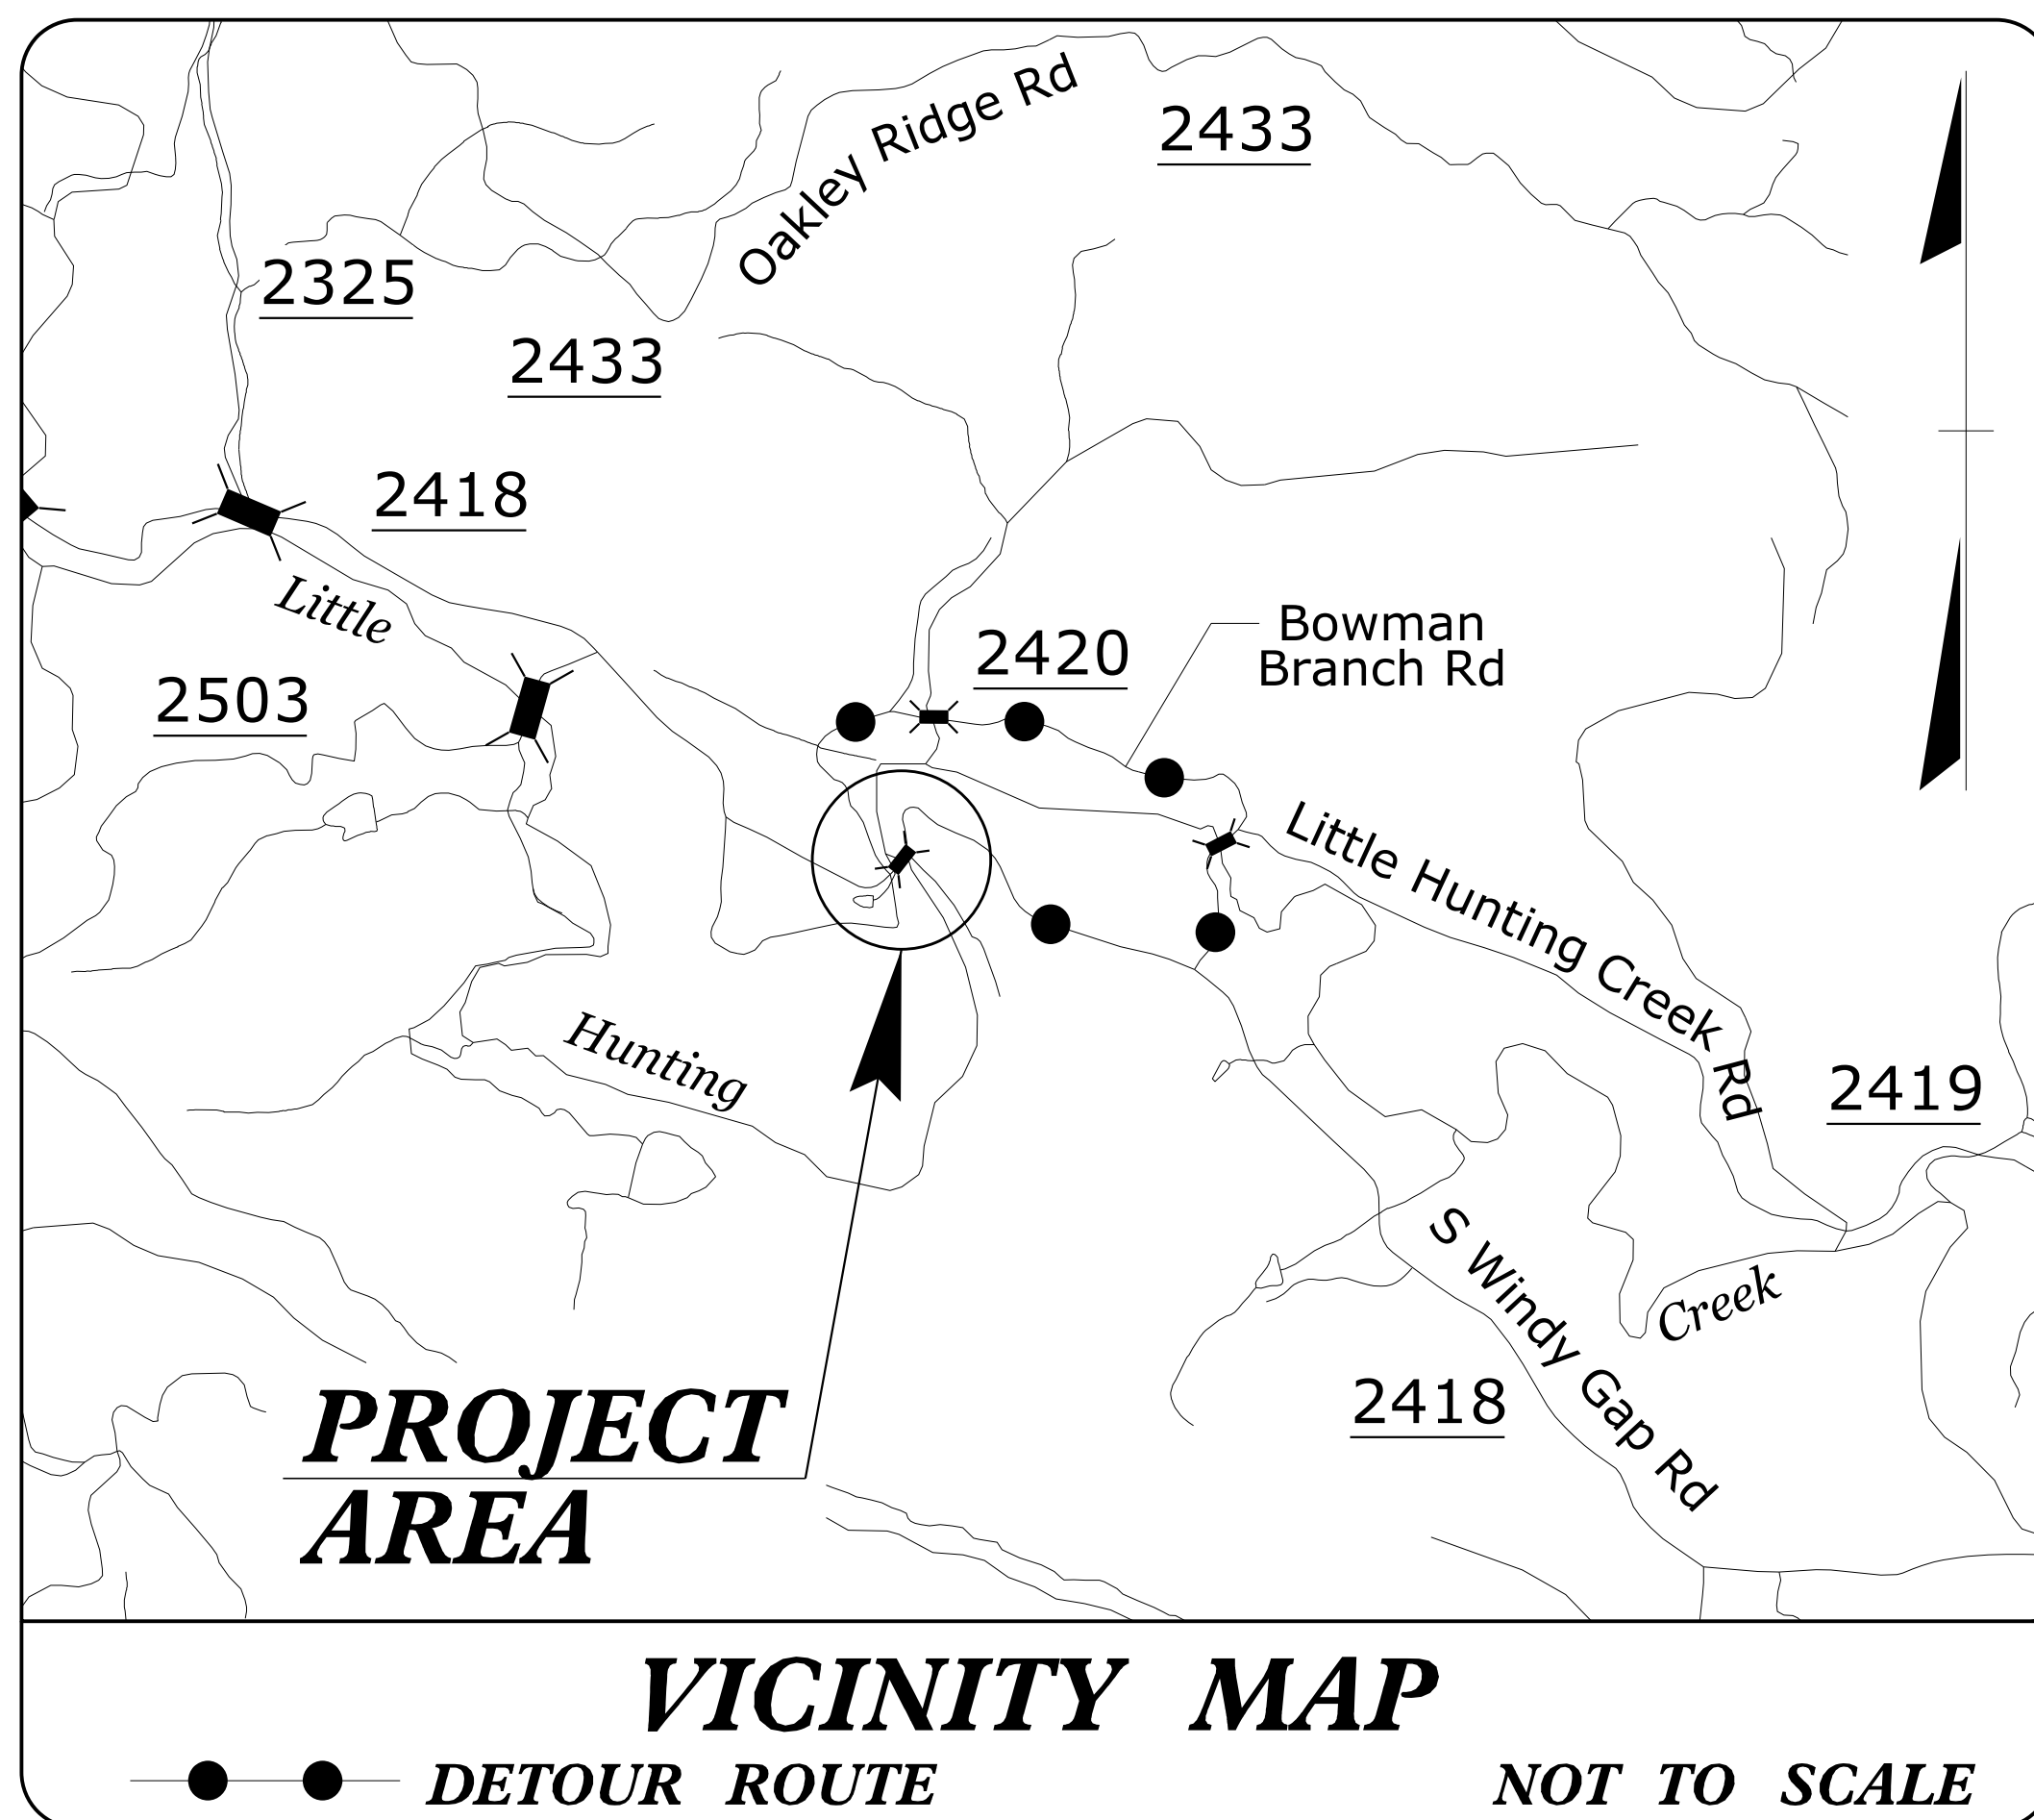


STATE OF NORTH CAROLINA  
DIVISION OF HIGHWAYS

**TRANSPORTATION MANAGEMENT PLAN**

**WILKES COUNTY**

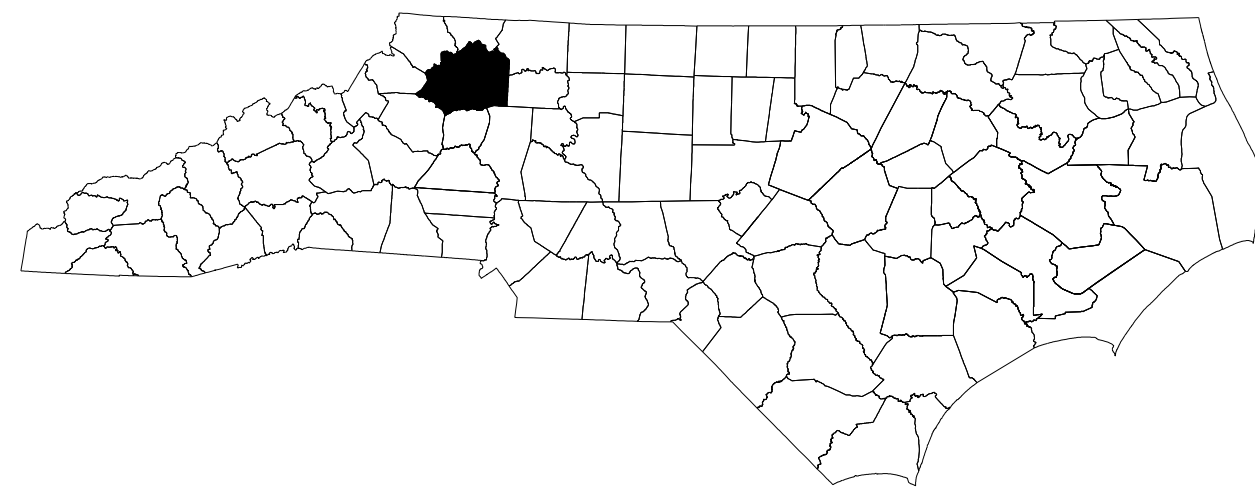

**INDEX OF SHEETS**

SHEET NO.	TITLE
TMP-1	TITLE SHEET, VICINITY MAP, AND INDEX OF SHEETS
TMP-1A	LIST OF APPLICABLE ROADWAY STANDARD DRAWINGS, GENERAL NOTES, PHASING, AND LEGEND
TMP-2	DRIVEWAY CONSTRUCTION
TMP-3	DETOUR ROUTE AND SIGNS

SHEET NO.  
TMP-1

**BR-0108**


**TIP PROJECT:**

DOCUMENT NOT CONSIDERED FINAL  
UNLESS ALL SIGNATURES COMPLETED



**PLANS PREPARED BY:**  
 TYSON A. GRAVES, PE  
 PAYTON L. NELSON

**NCDOT CONTACTS:**  
 DON PARKER, PE  
 PROJECT ENGINEER  
 PROJECT DESIGN ENGINEER

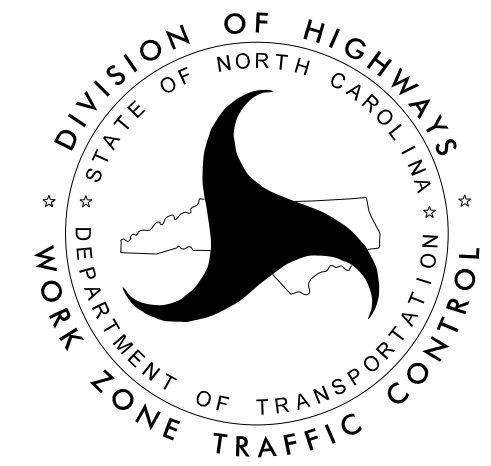

**ms consultants, inc.**  
 5444 Wade Park Blvd.  
 Suite 160  
 Raleigh, NC 27607  
 NC License Number : C-3239

**APPROVED:** [Signature]  
 DATE: 4-26-2021  
 SEAL  
 NORTH CAROLINA PROFESSIONAL SEAL 021080 ENGINEER TYSON A. GRAVES

4/27/2021 N:\D0160\08339-04 BR-0108 NCDOT WILKES 4 OVER LITTLE HUNTING CREEK\TrafficControl\TCP\BR0108\_TMP\_title.dgn User:tygraves