
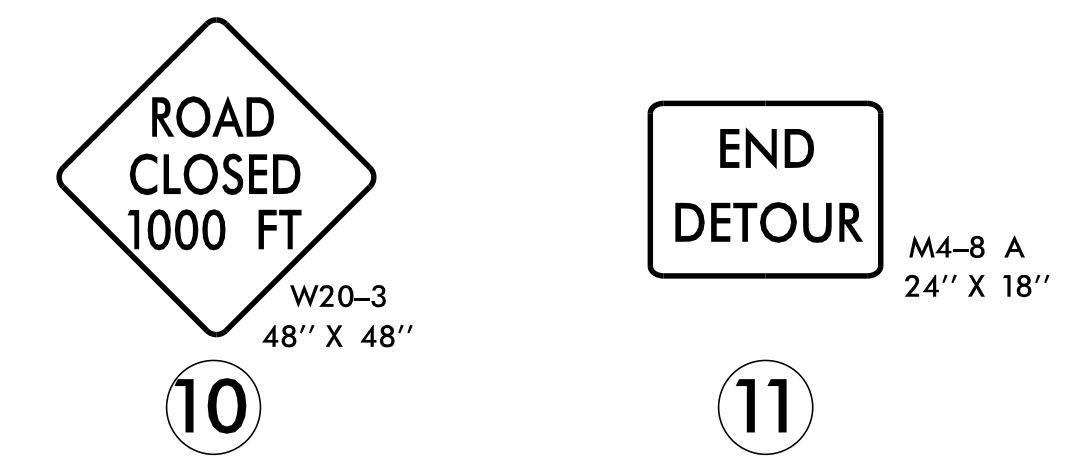
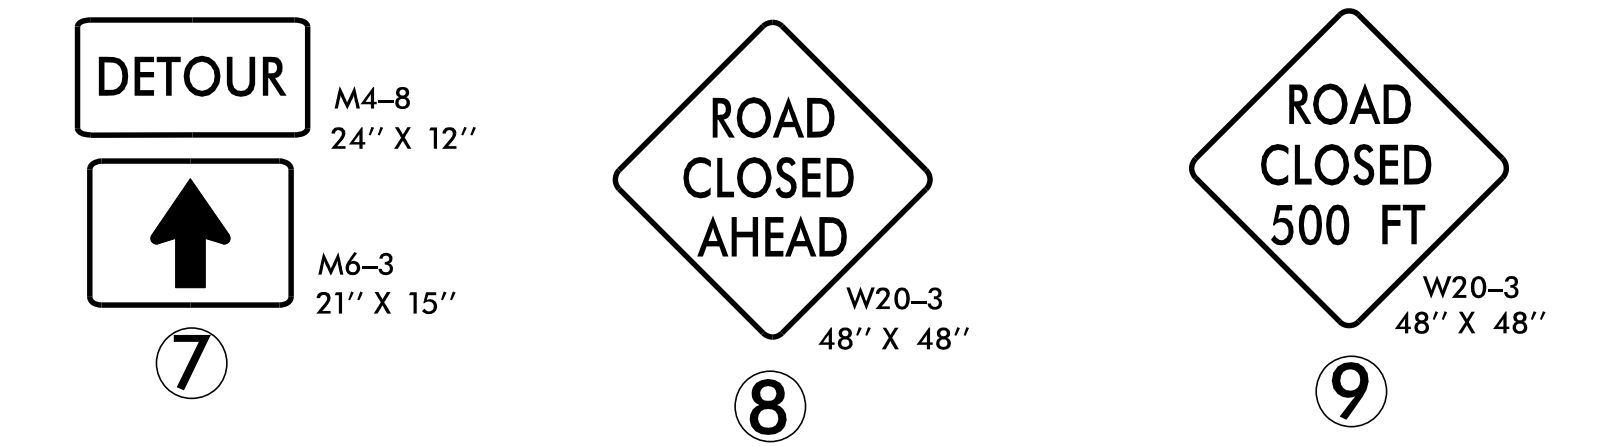
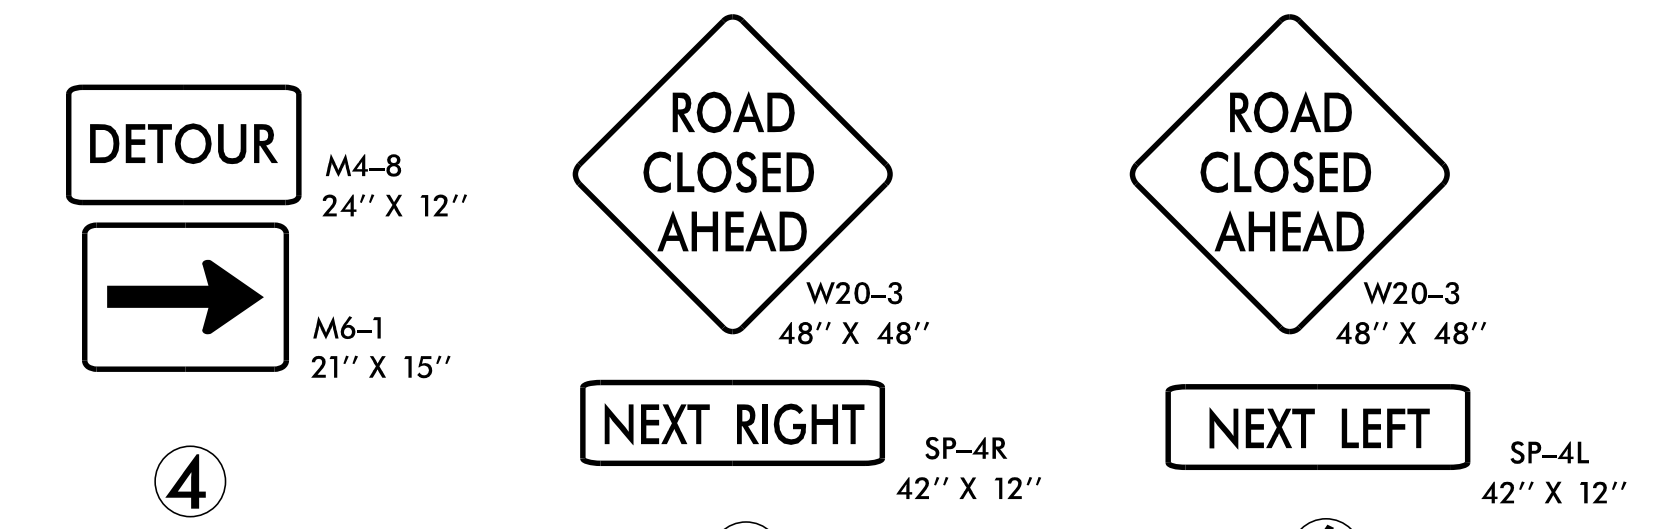
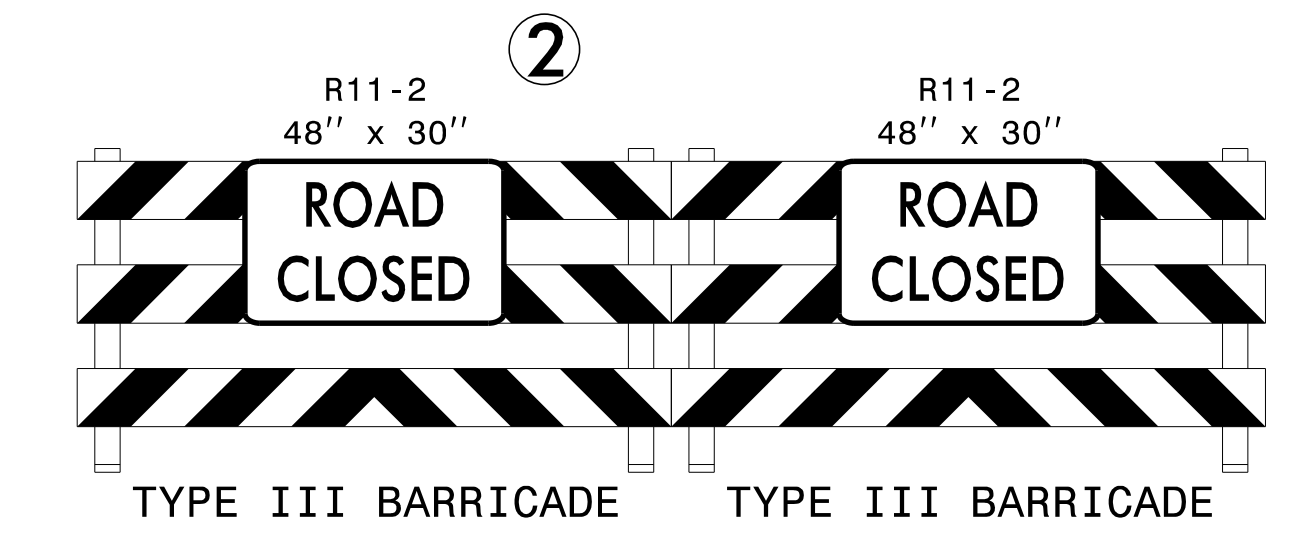
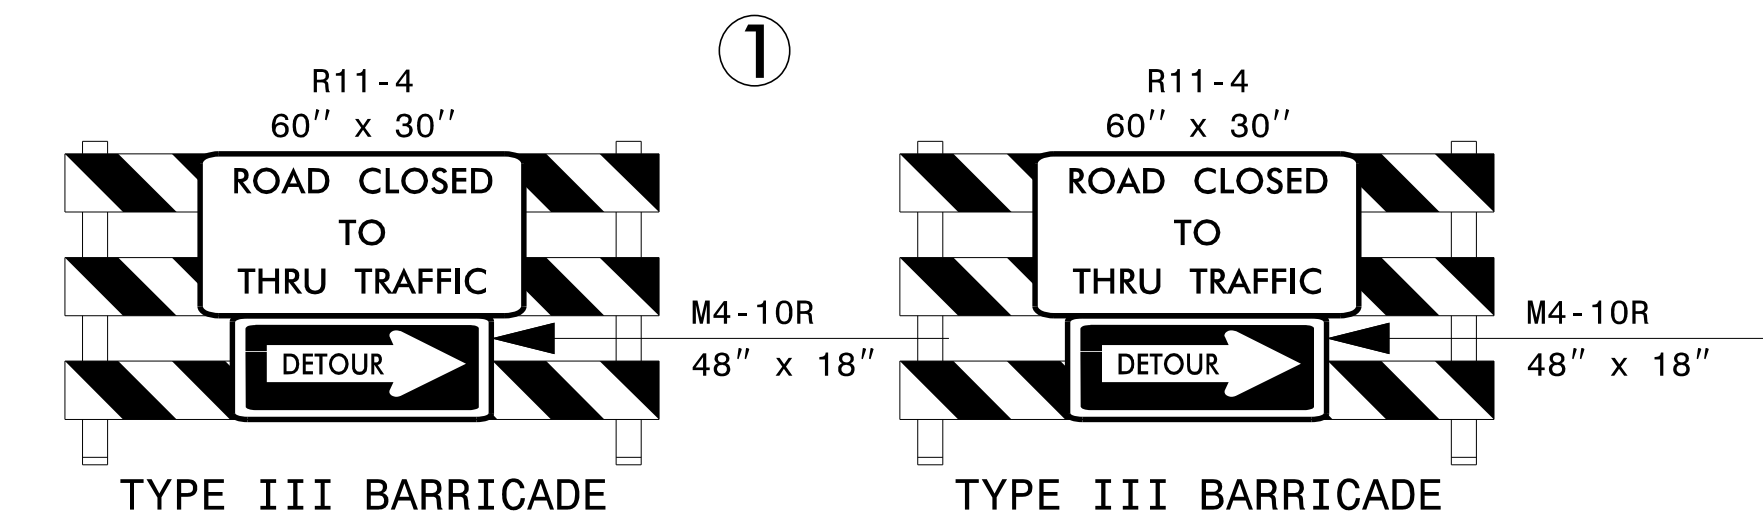
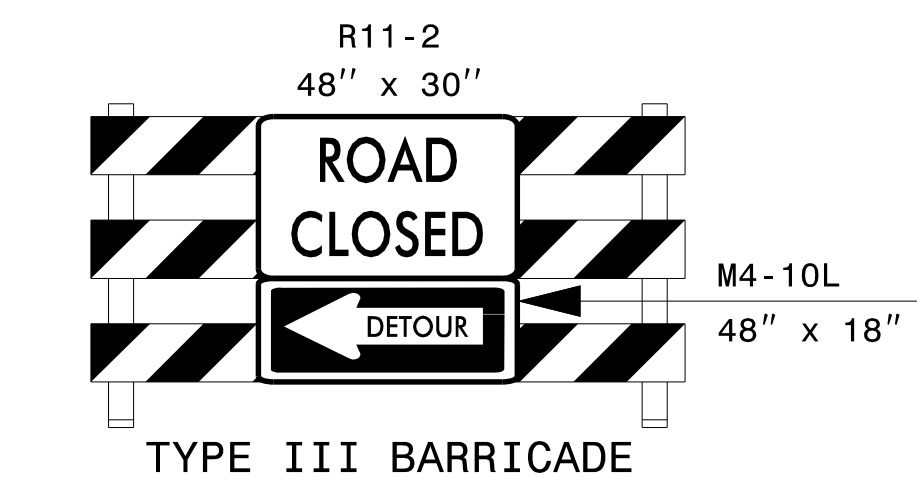


INSTALL SIGNS ON S WINDY GAP RD
 ACCORDING TO ROADWAY STANDARD
 DRAWING 1101.03 (SHEET 2 OF 9),
 INCLUDING STOP SIGN AND STOP BAR.

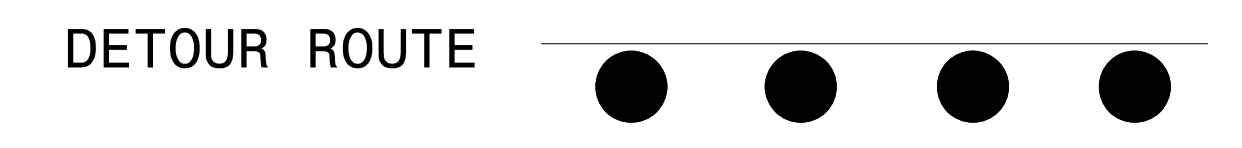

4/27/2021 N:\D060\08339-04 BR-0108 NCDOT WILKES 4 OVER LITTLE HUNTING CREEK\TrafficControl\TCP\BR0108_TMP_3.dgn User: tgraves

ms consultants, inc.
 5444 Wake Park Blvd.
 Suite 160
 Raleigh, NC 27607
 NC License Number : C-3239

APPROVED:

DATE: 4-26-2021

SEAL

DETOUR ROUTE AND SIGNS

DOCUMENT NOT CONSIDERED FINAL
 UNLESS ALL SIGNATURES COMPLETED