


09/08/99

TIP PROJECT: BR-0108

STATE OF NORTH CAROLINA
DIVISION OF HIGHWAYS

T.I.P. NO.	SHEET NO.
BR-0108	UO-1


NOTE:
ALL UTILITY WORK SHOWN ON THIS SHEET WILL BE DONE BY OTHERS. NO PAYMENT WILL BE MADE TO THE CONTRACTOR FOR UTILITY WORK SHOWN ON THIS SHEET.

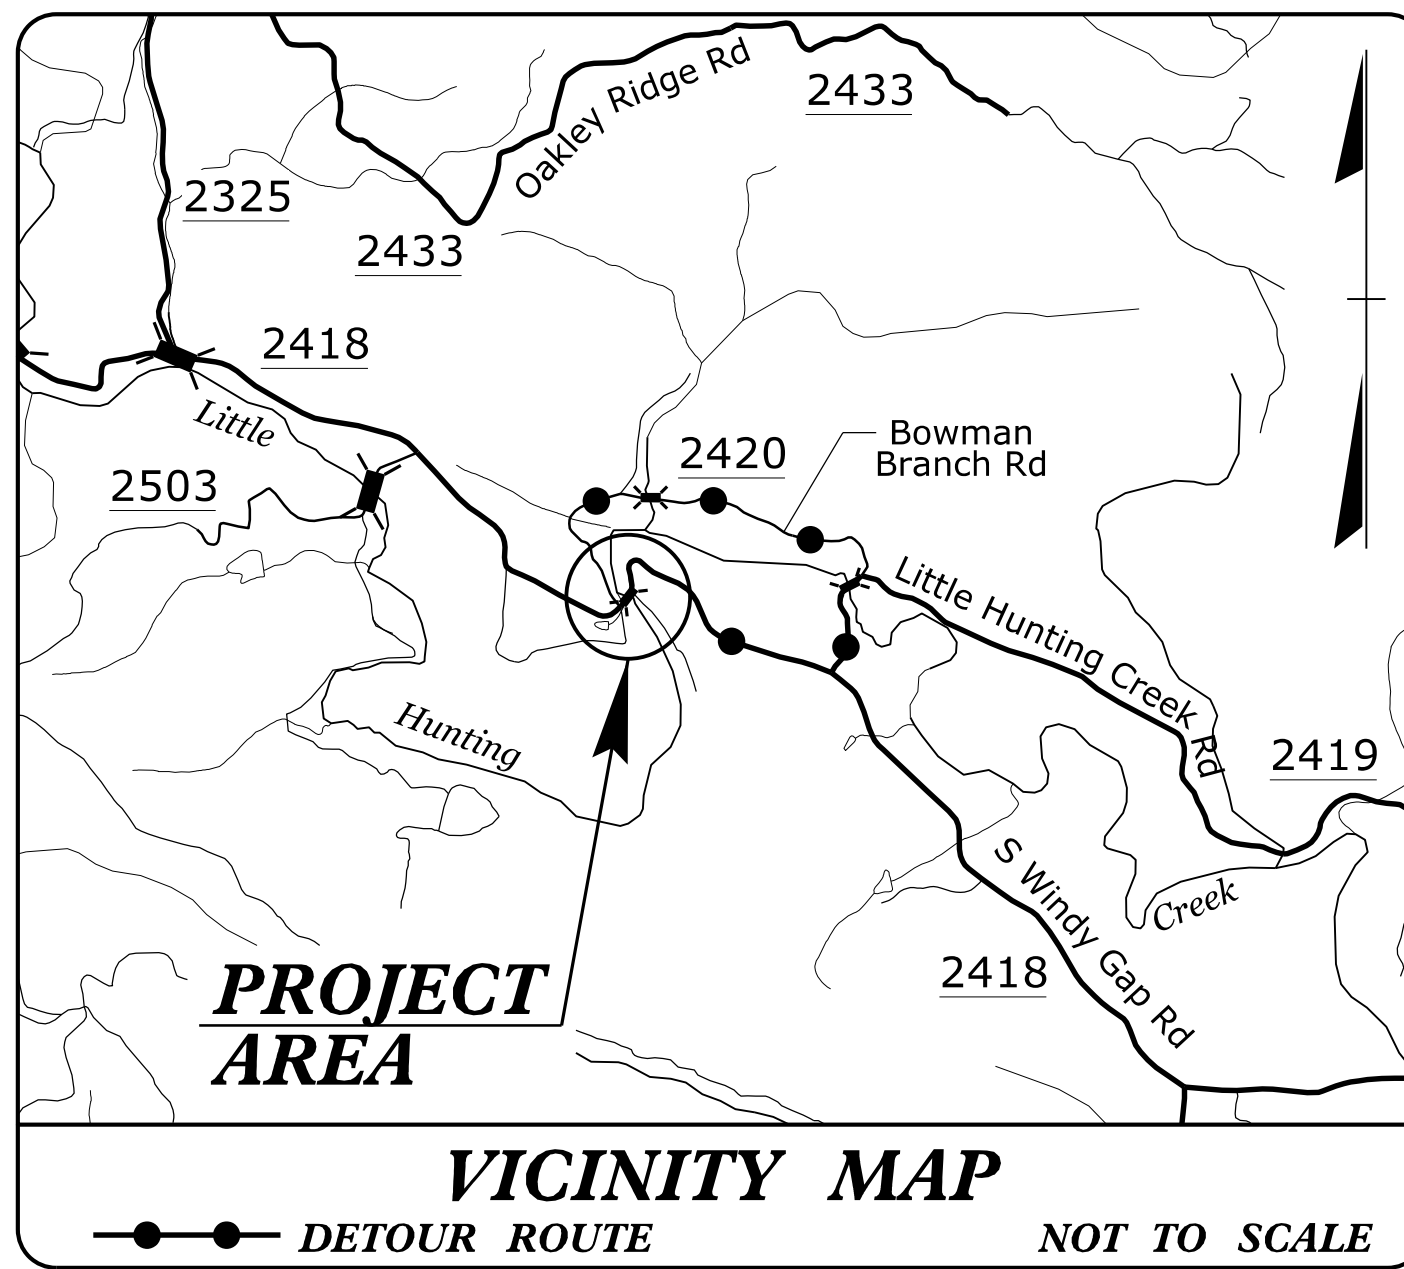


**UTILITIES BY OTHERS PLANS
WILKES COUNTY**

LOCATION: REPLACE BRIDGE NO. 4 ON SR 2418 (SOUTH WINDY GAP ROAD) OVER LITTLE HUNTING CREEK
TYPE OF WORK: RELOCATION OF BURIED & AERIAL COMMUNICATION LINES

END TIP PROJECT BR-0108
-L- POT STA. 20+35.00

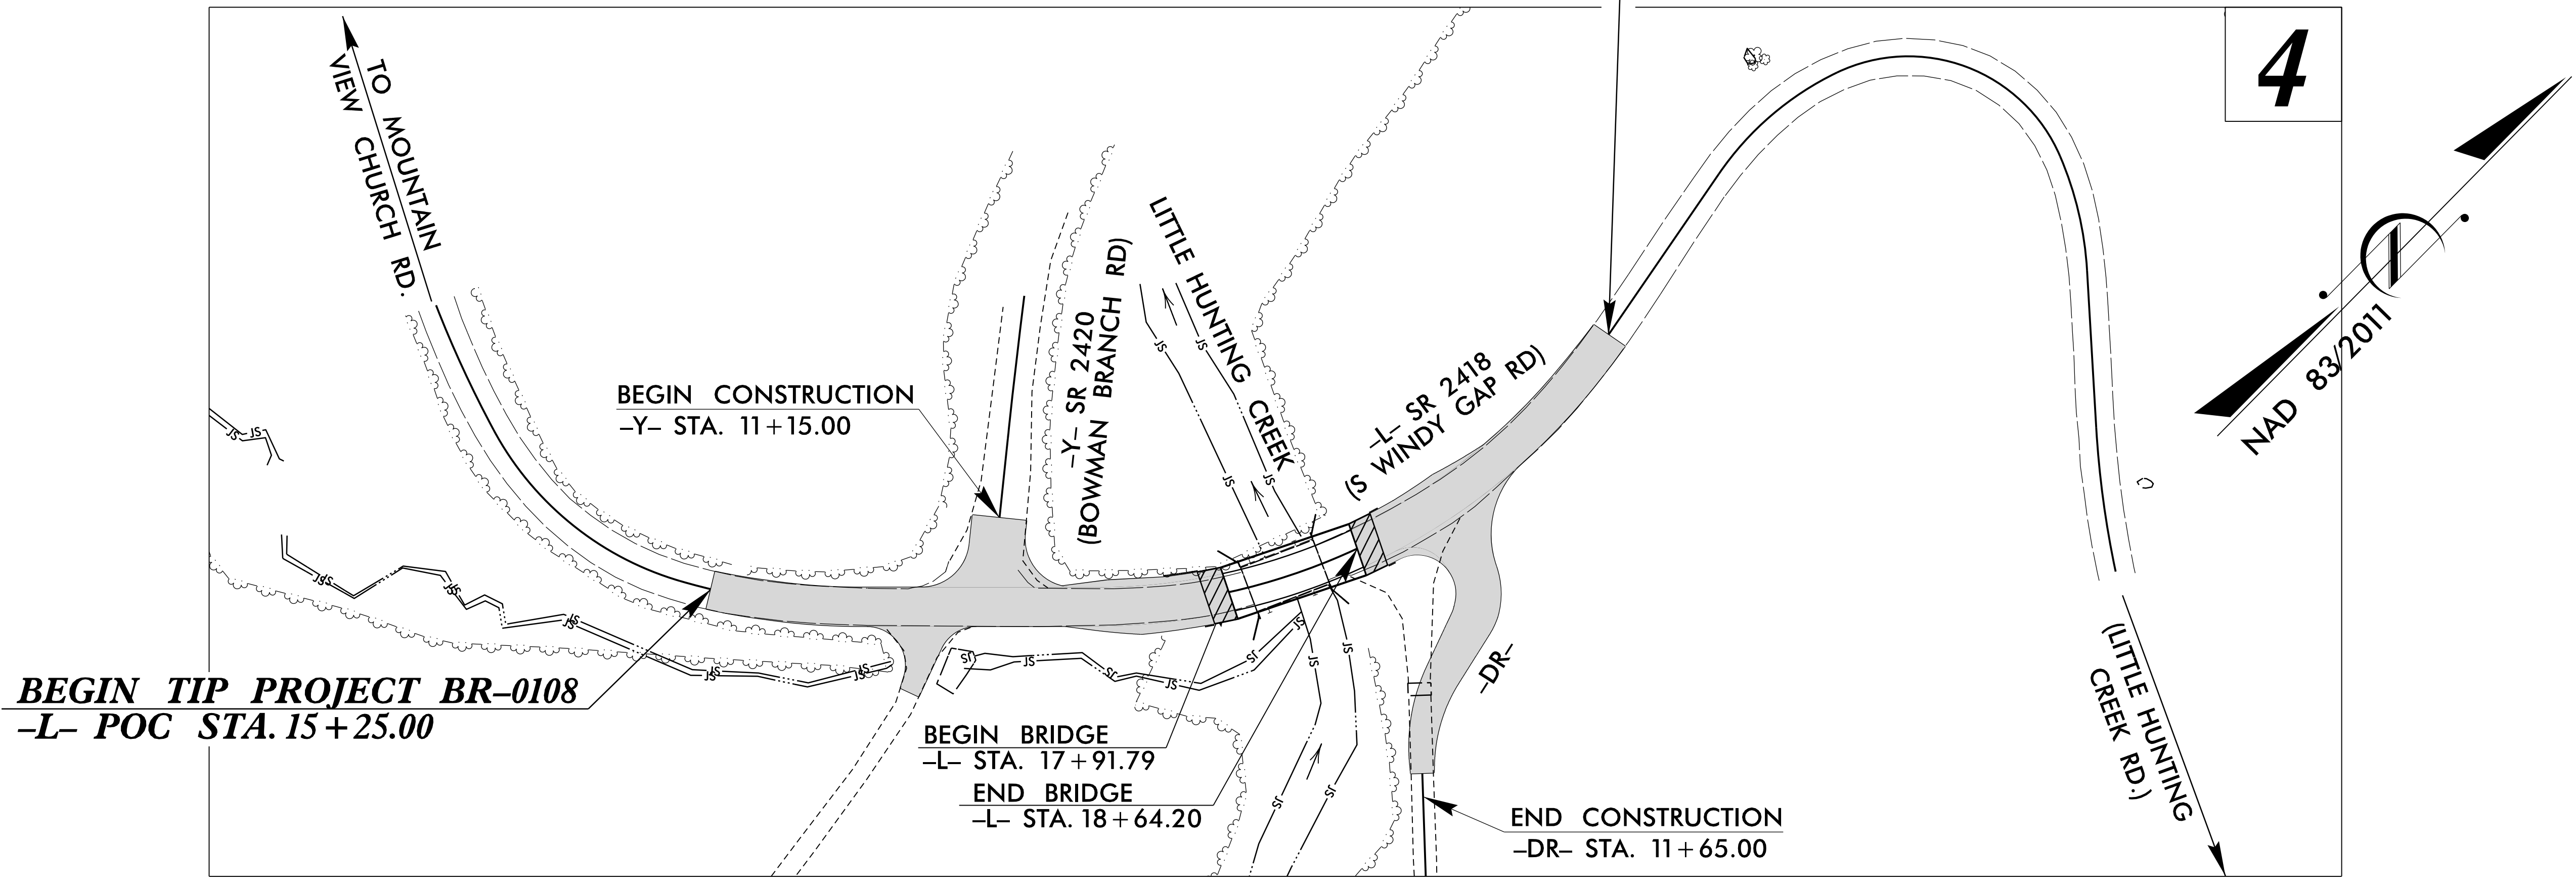

25-MAR-2021 13:55
M:\2018\25610354\01-SMU\BR-0108 (.04)\Utilities\BR-0108_ut_rdy01_U001.psh.dgn
\$\$\$\$\$SERVNAME\$\$\$\$\$

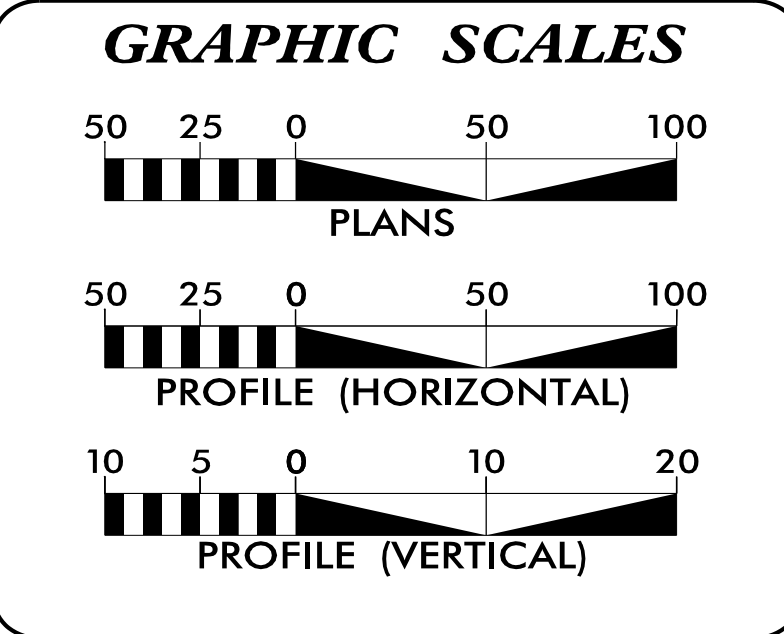

INDEX OF SHEETS

SHEET NO.:	DESCRIPTION:
UO-1	TITLE SHEET
UO-2	UBO PLAN SHEET

UTILITY OWNERS WITH CONFLICTS

(A) COMMUNICATION - WILKES COMMUNICATION

PREPARED IN THE OFFICE OF:

KCI
http://www.kci.com

KCI Associates of N.C., P.A.
4505 Falls of Neuse Road, Suite 400
Raleigh, NC 27609
Phone (919) 783-9214
Fax (919) 783-9266

JOHN FAISON	UTILITY PROJECT MANAGER
DANIEL ALLEN	PROJECT UTILITY DESIGNER

**DIVISION OF HIGHWAYS
UTILITIES UNIT**
1555 MAIL SERVICES CENTER
RALEIGH NC 27699-1555
PHONE (919) 707-5690
FAX (919) 250-4151

AMY DUPREE	REGIONAL UTILITY COORDINATOR
SUNIL C. SINGH	UTILITY COORDINATOR
SUSAN HUFFMAN	DIVISION UTILITY COORDINATOR