
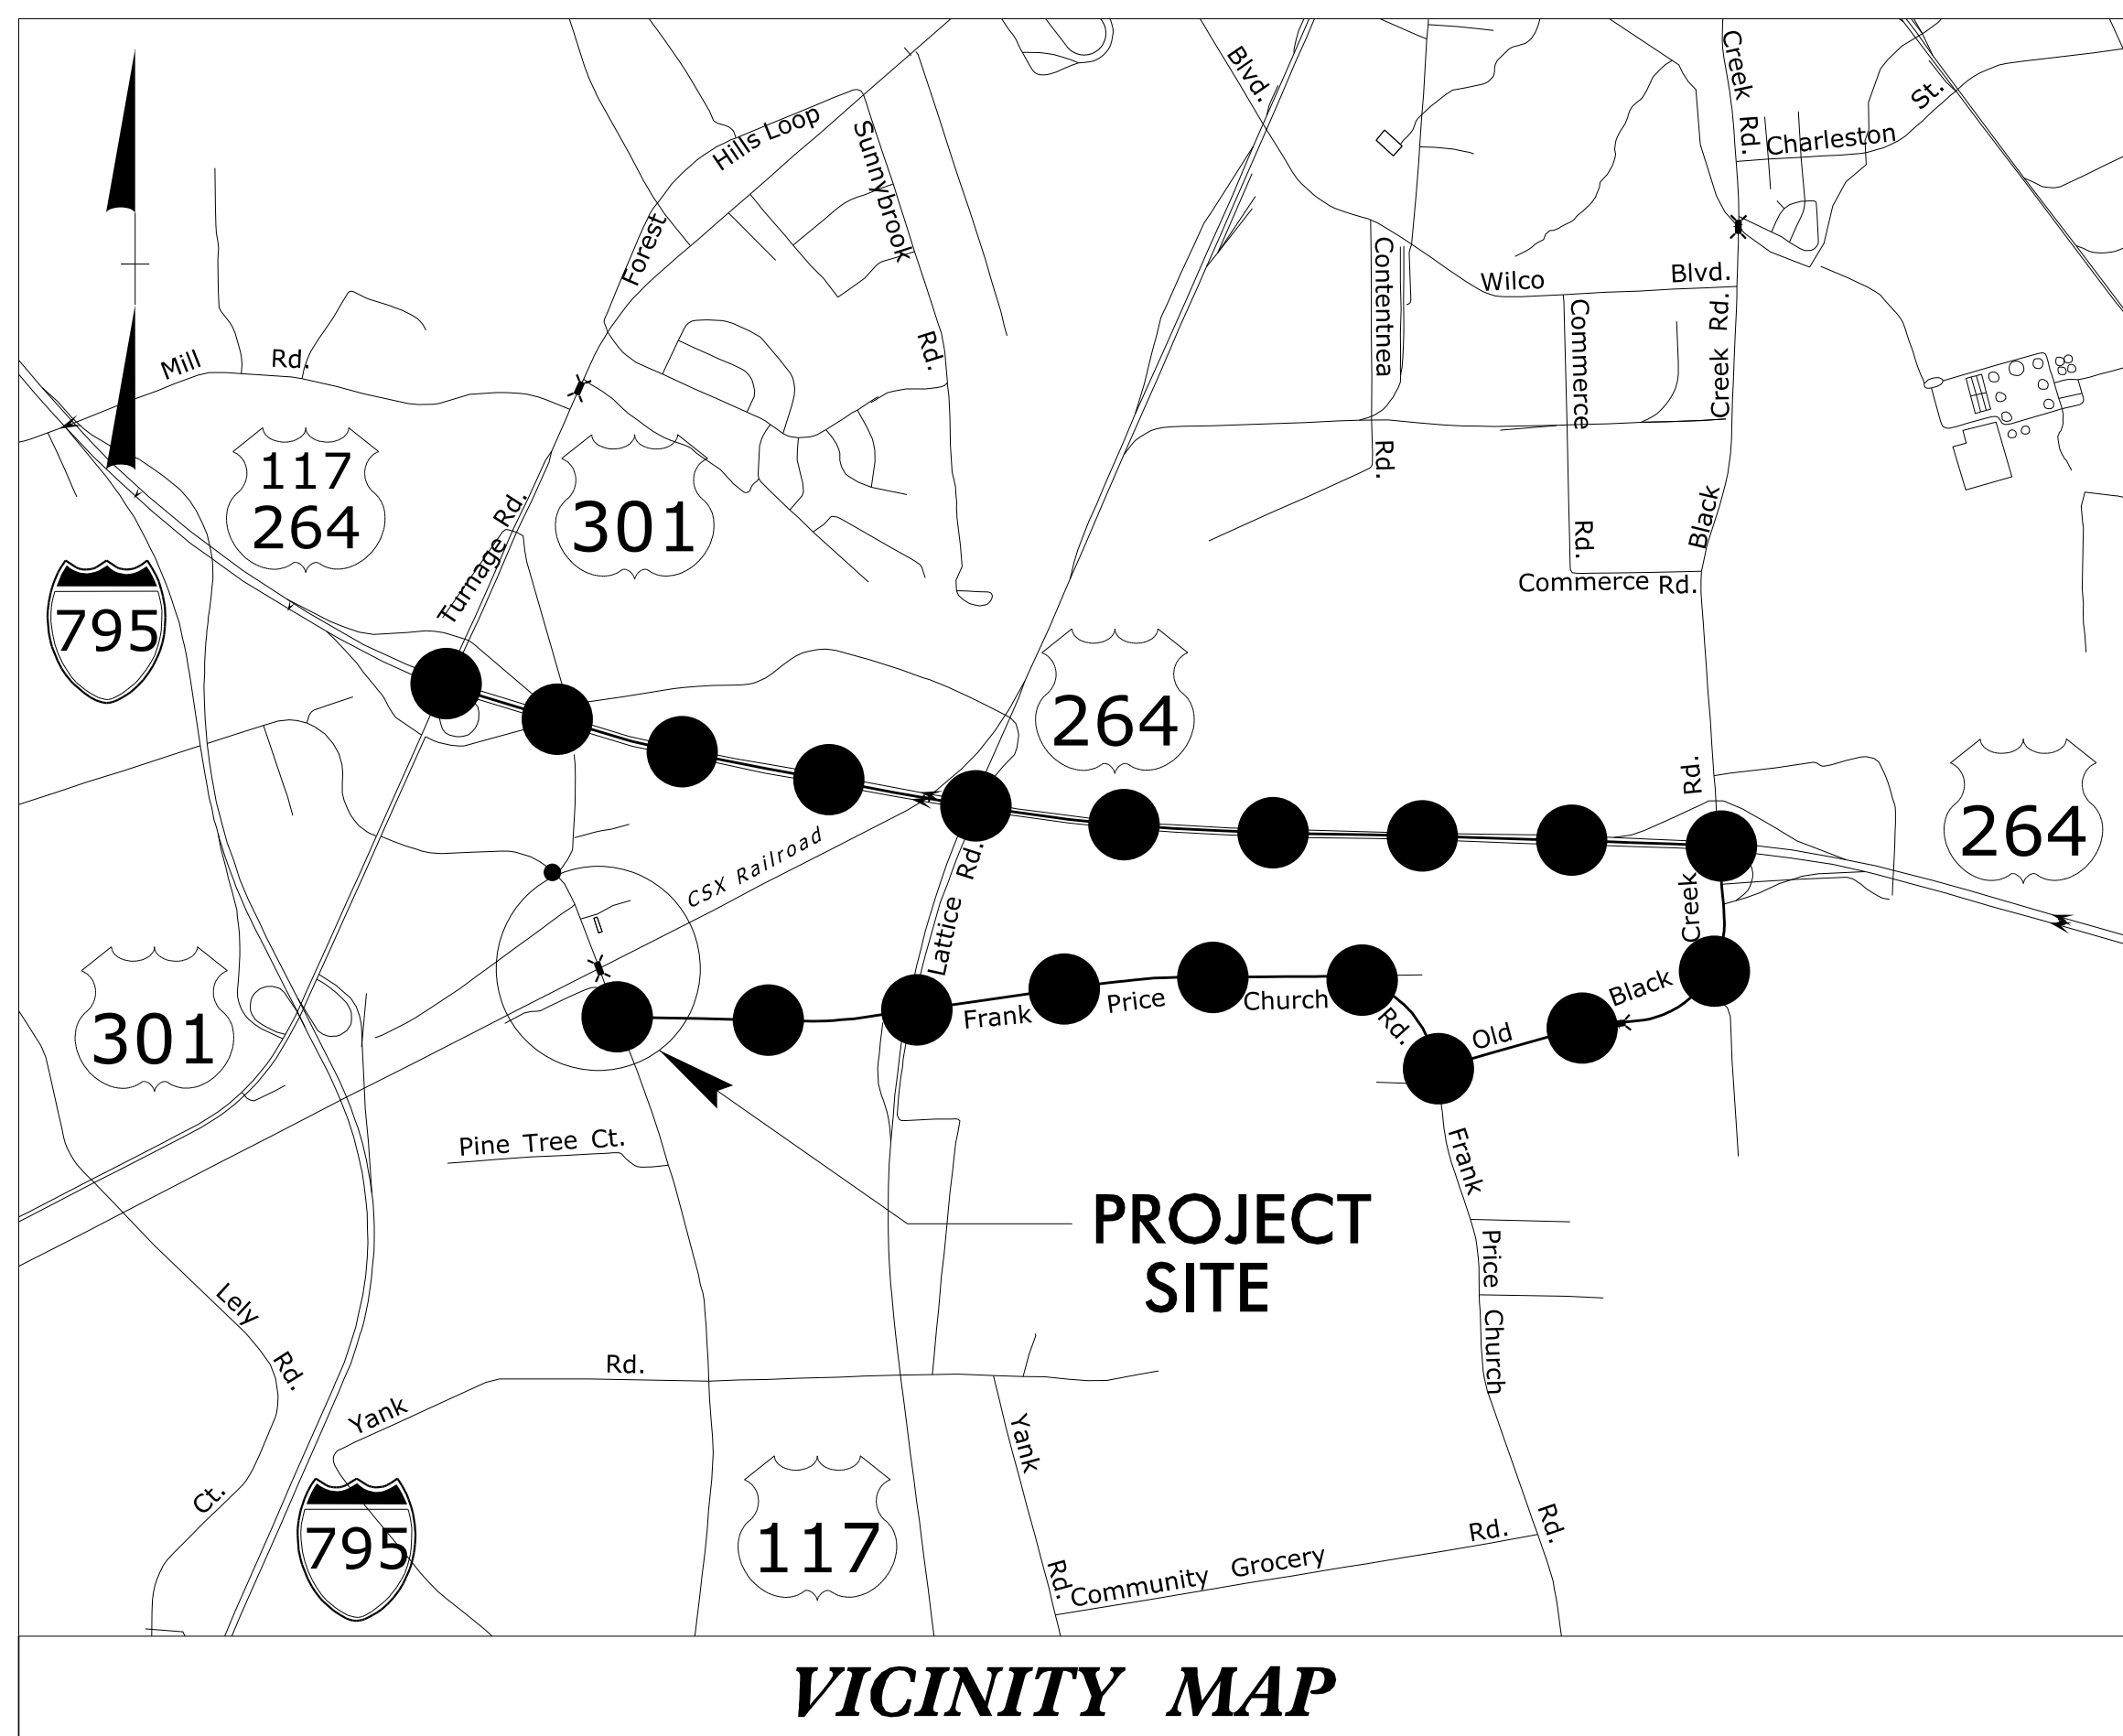


STATE OF NORTH CAROLINA  
DIVISION OF HIGHWAYS

**TRANSPORTATION MANAGEMENT PLAN**

**WILSON COUNTY**

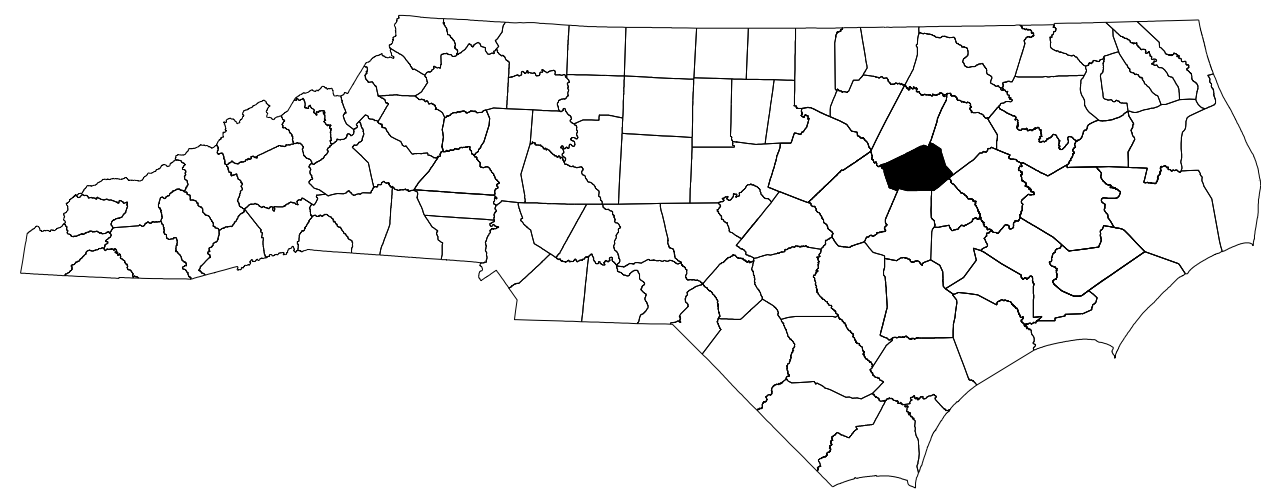


**LOCATION: BRIDGE NO. 47 OVER  
SCL RAILROAD ON US 117**

●—●—● OFFSITE DETOUR ROUTE

<b>INDEX OF SHEETS</b>	
SHEET NO.	TITLE
TMP-1	TITLE SHEET, VICINITY MAP, AND INDEX OF SHEETS
TMP-1A	LIST OF APPLICABLE ROADWAY STANDARD DRAWINGS AND LEGEND
TMP-1B	TRANSPORTATION OPERATIONS PLAN: (MANAGEMENT STRATEGIES, GENERAL NOTES, LOCAL NOTES, AND TEMPORARY TRAFFIC CONTROL PHASING)
TMP-2	NO SHEET
TMP-3	OFFSITE DETOUR


SHEET NO.  
TMP-1

3/7/9/2020 Ms:\2018\251801945\22 B-5666\TrafficControl\TCP\B5666\_TC\_TMP\_01.dgn User:bryan.hough

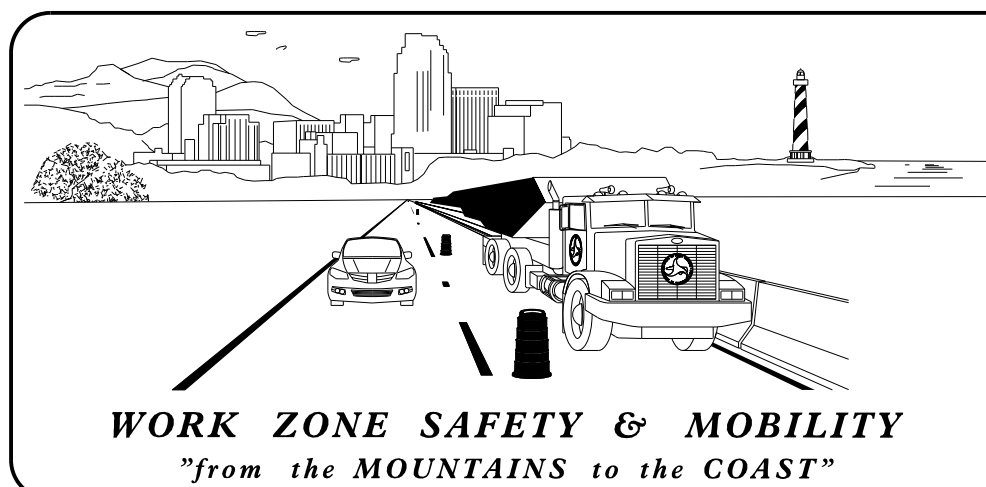

**N.C.D.O.T. WORK ZONE TRAFFIC CONTROL**  
1561 MAIL SERVICE CENTER (MSC) RALEIGH, NC 27699-1561  
750 N. GREENFIELD PARKWAY, GARNER, NC 27529 (DELIVERY)  
PHONE: (919) 773-2800 FAX: (919) 771-2745

J.E. HUMMER, PHD, PE STATE TRAFFIC MANAGEMENT ENGINEER  
STEVE KITE, P.E. TRAFFIC CONTROL PROJECT ENGINEER  
SPENCER JENNINGS TRAFFIC CONTROL PROJECT DESIGN ENGINEER  
WILLIAM DEBREW TRAFFIC CONTROL DESIGN ENGINEER

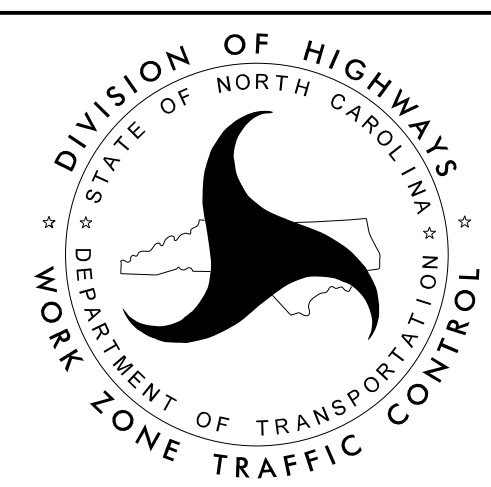

**KCI ASSOCIATES OF N.C.**  
CIVIL ENGINEERS  
ENVIRONMENTAL - CEI  
LAND SURVEYING  
SUBSURFACE UTILITY ENGINEERING  
4505 FALLS OF NEUSE ROAD  
SUITE 400  
RALEIGH, NORTH CAROLINA 27609  
(919) 783-9214  
WWW.KCI.COM

APPROVED: \_\_\_\_\_  
DATE: 5/7/2020

SEAL

**TIP PROJECT: B-5666**