



6/23/16

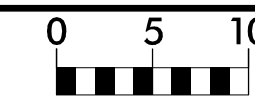

PROJ. REFERENCE NO.  
B-5666


SHEET NO.  
X-6

150 140 130 120 110 100 90 80 70 60 50 40 30 20 10 0 10 20 30 40 50 60 70 80 90 100 110 120 130 140 150

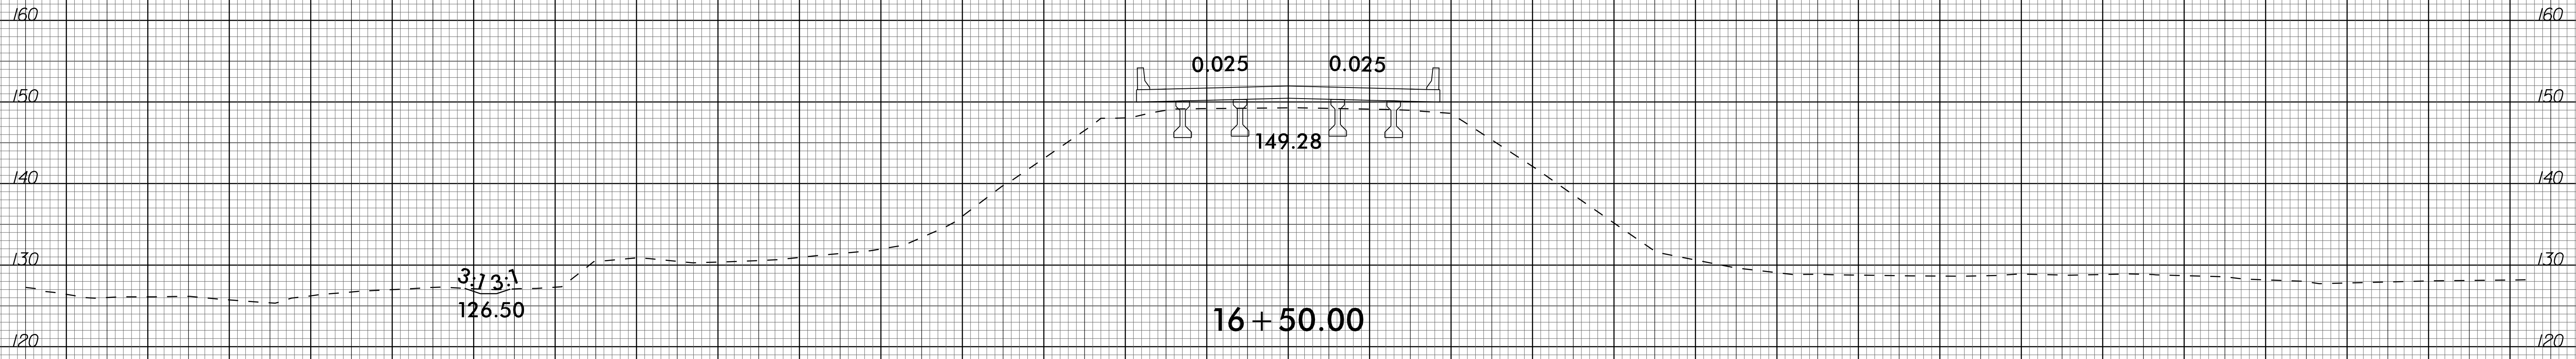

16 + 50.00

BEGIN BRIDGE -L- STA. 16+42.50

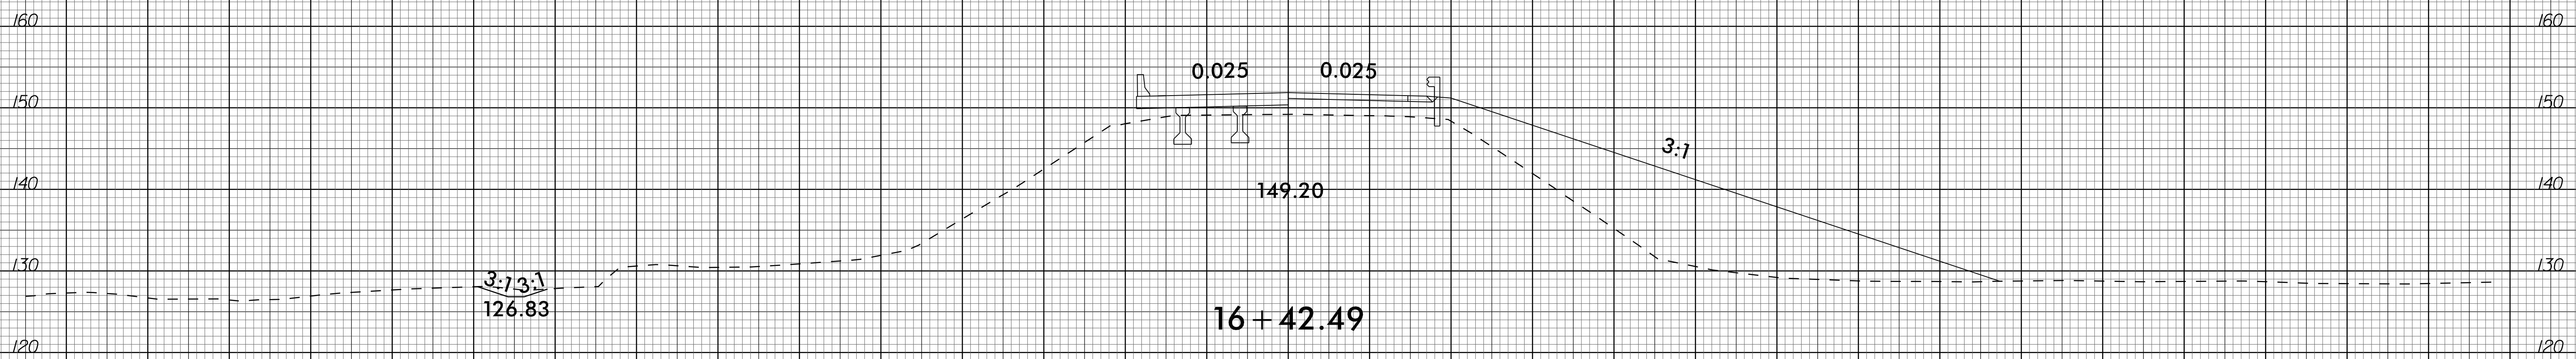

16 + 42.49

07-APR-2020 13:28  
\\s0181\work\180145\22 B-5666\Roadway\Corridor\Modeling\B-5666\_Rdy\_xpl.dgn  
3:30:38

150 140 130 120 110 100 90 80 70 60 50 40 30 20 10 0 10 20 30 40 50 60 70 80 90 100 110 120 130 140 150