
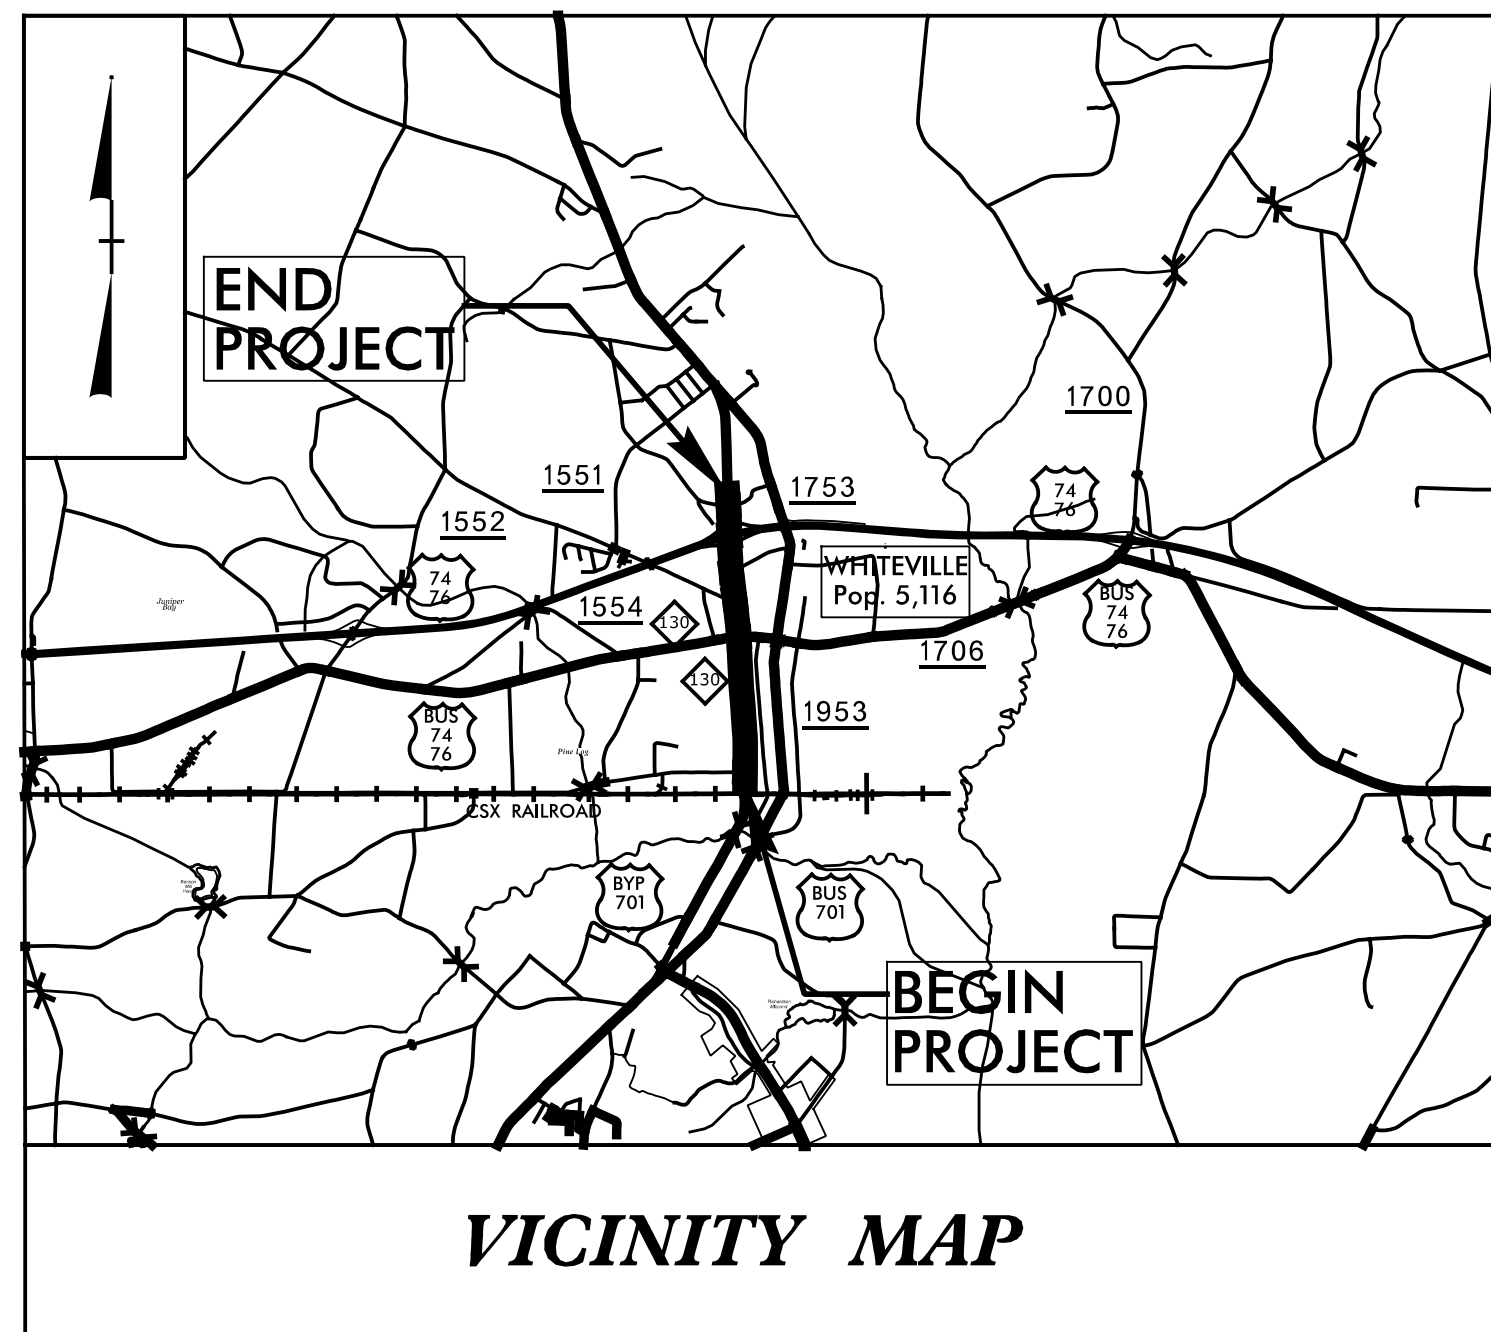


STATE OF NORTH CAROLINA
DIVISION OF HIGHWAYS

TRANSPORTATION MANAGEMENT PLAN

COLUMBUS COUNTY

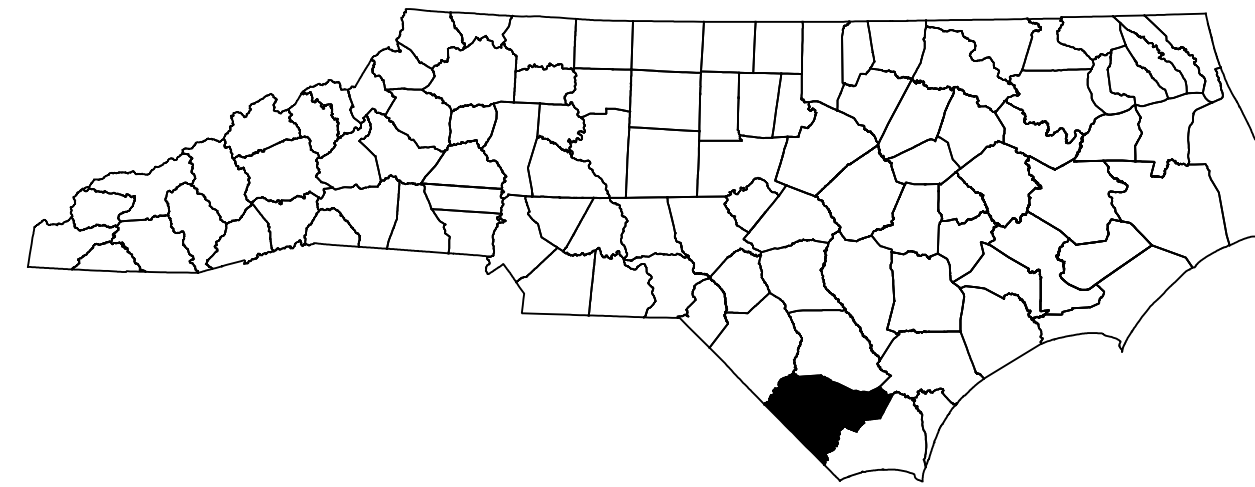

LOCATION: US 701 BYPASS (MADISON STREET-JK POWELL BLVD.) FROM SR 1437 (VIRGIL AVENUE) TO US 74/76

TYPE OF WORK: GRADING, DRAINAGE, PAVING, AND SIGNALS

VICINITY MAP


SHEET NO.	TITLE
TMP-1	TITLE SHEET, VICINITY MAP, AND INDEX OF SHEETS
TMP-1A	LIST OF APPLICABLE ROADWAY STANDARD DRAWINGS, AND LEGEND
TMP-1B THRU TMP-1C	TRANSPORTATION OPERATIONS PLAN: (MANAGEMENT STRATEGIES, GENERAL NOTES, AND LOCAL NOTES)
TMP-2	PORTABLE CONCRETE BARRIER AT TEMPORARY SHORING LOCATIONS
TMP-2A	PHASE I CUT SECTIONS
TMP-2B	PHASE IA CUT SECTIONS
TMP-2C	PHASE II CUT SECTIONS
TMP-2D THRU TMP-2D2	PEDESTRIAN DETOURS
TMP-2E THRU TMP-2H	OFF-SITE DETOURS
TMP-2I	SHORING DATA
TMP-3	TEMPORARY TRAFFIC CONTROL PHASING
TMP-4 THRU TMP-4I	TEMPORARY TRAFFIC CONTROL PHASE I DETAIL
TMP-5 THRU TMP-5I	TEMPORARY TRAFFIC CONTROL PHASE IA DETAIL
TMP-6 THRU TMP6I	TEMPORARY TRAFFIC CONTROL PHASE II DETAIL

SHEET NO.
TMP-1

R-5020B

TIP PROJECT:

DOCUMENT NOT CONSIDERED FINAL UNLESS ALL SIGNATURES COMPLETED

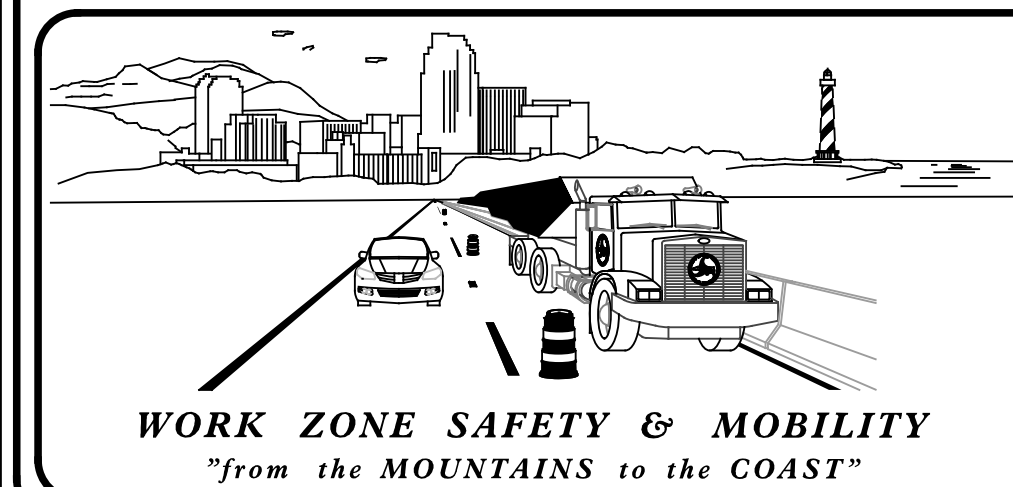

PLANS PREPARED BY:


STEVE MILLER, P.E.

SHEENA GREEN

NCDOT CONTACTS:

J. S. KITE, P.E.
PROJECT ENGINEER

S. B. JENNINGS
PROJECT DESIGN ENGINEER

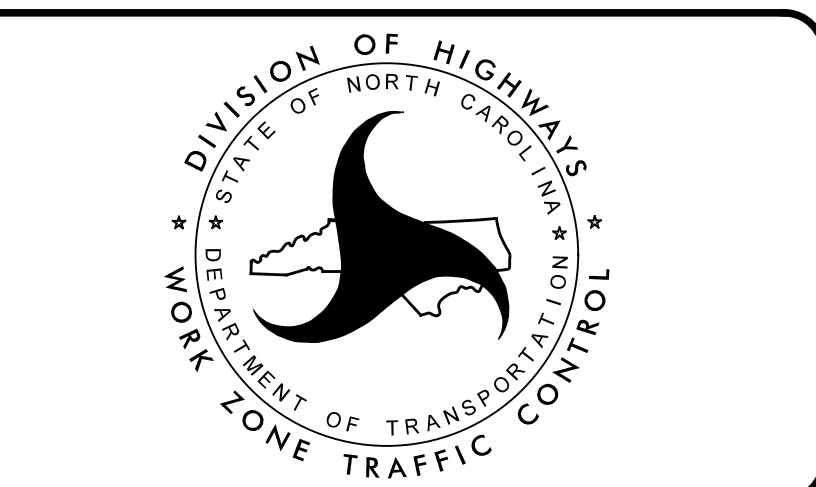

SEPI
1 Glenwood Avenue
Raleigh, NC 27603
Tel: 919.789.9977
Fax: 919.789.9591
License: C-2197

APPROVED: *Steve Miller*
DocuSigned by:
1583A42932284A...
DATE: _____

SEAL

4/28/2020 X:\2017\SEI\135.00 R-5020B\TP\TrafficControl\TMP\N-5020B_TC_TMP_01.dgn SGreen