

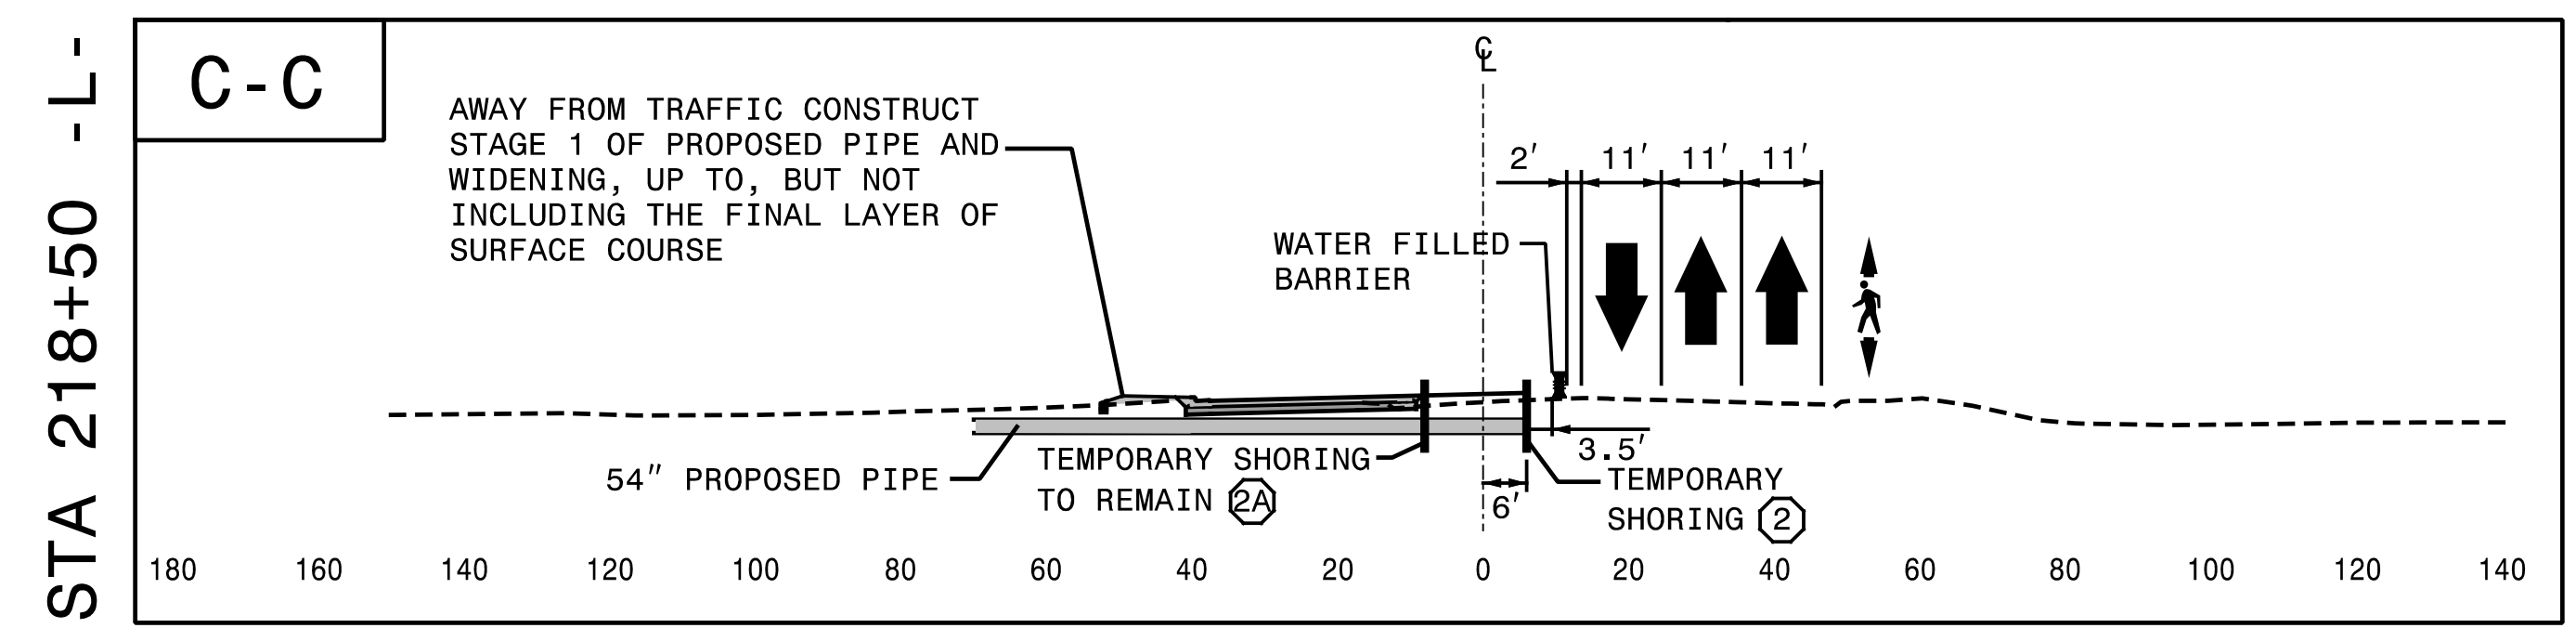
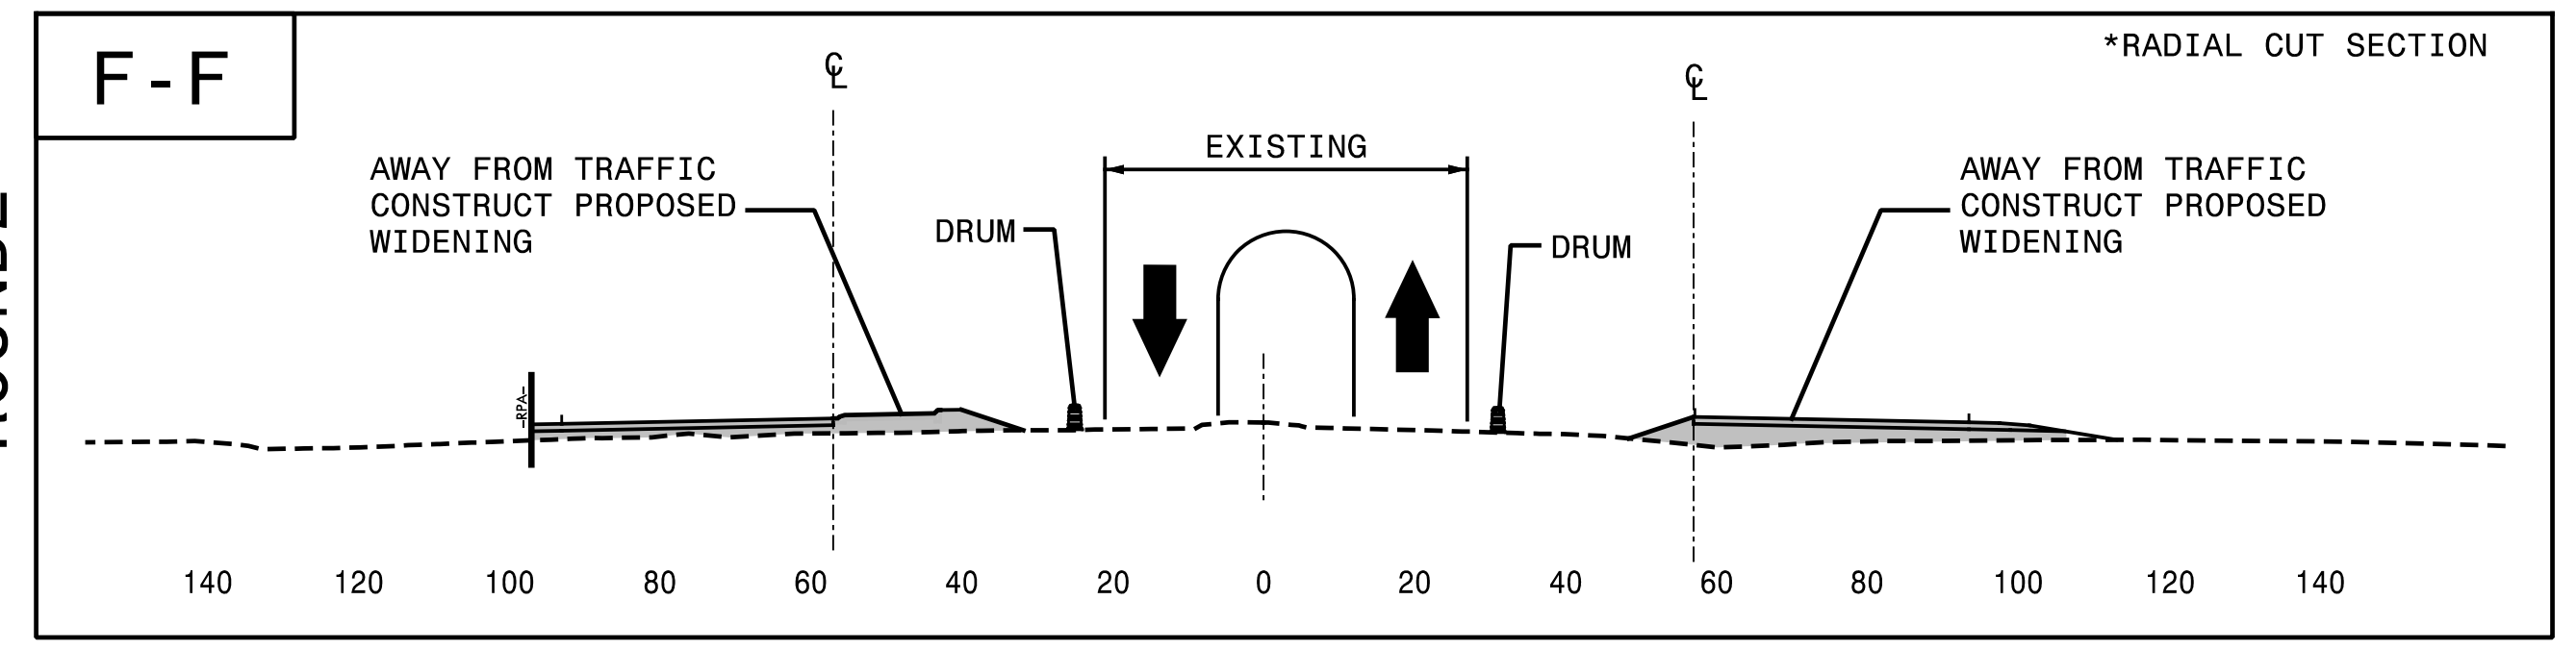
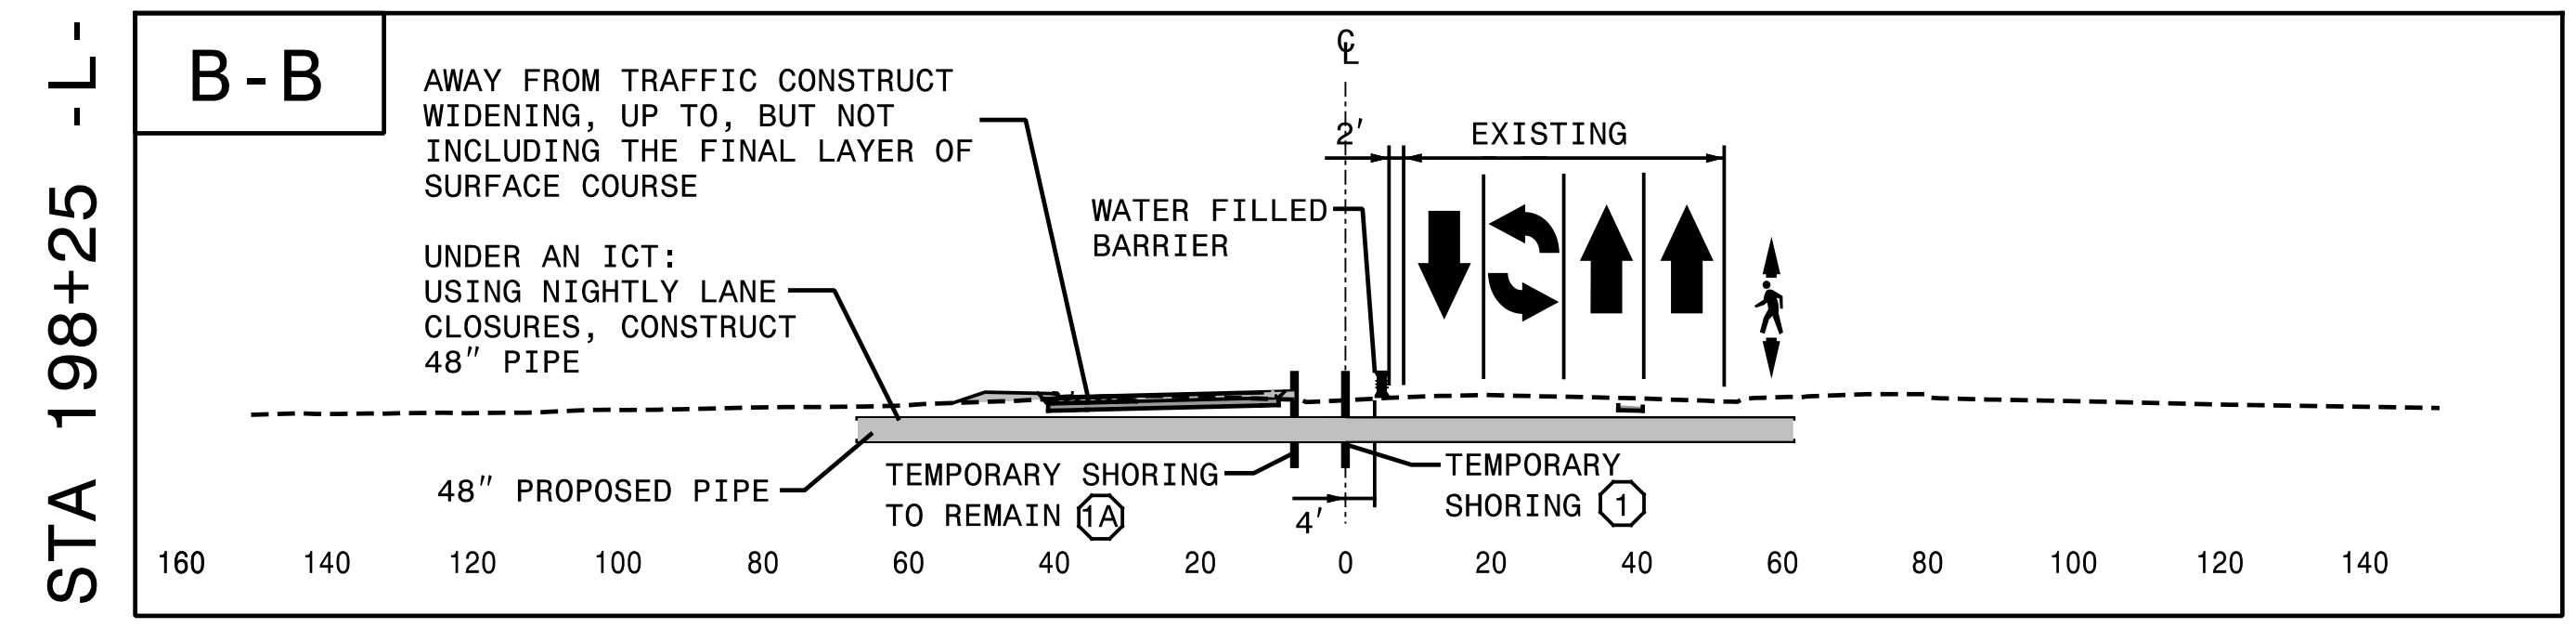
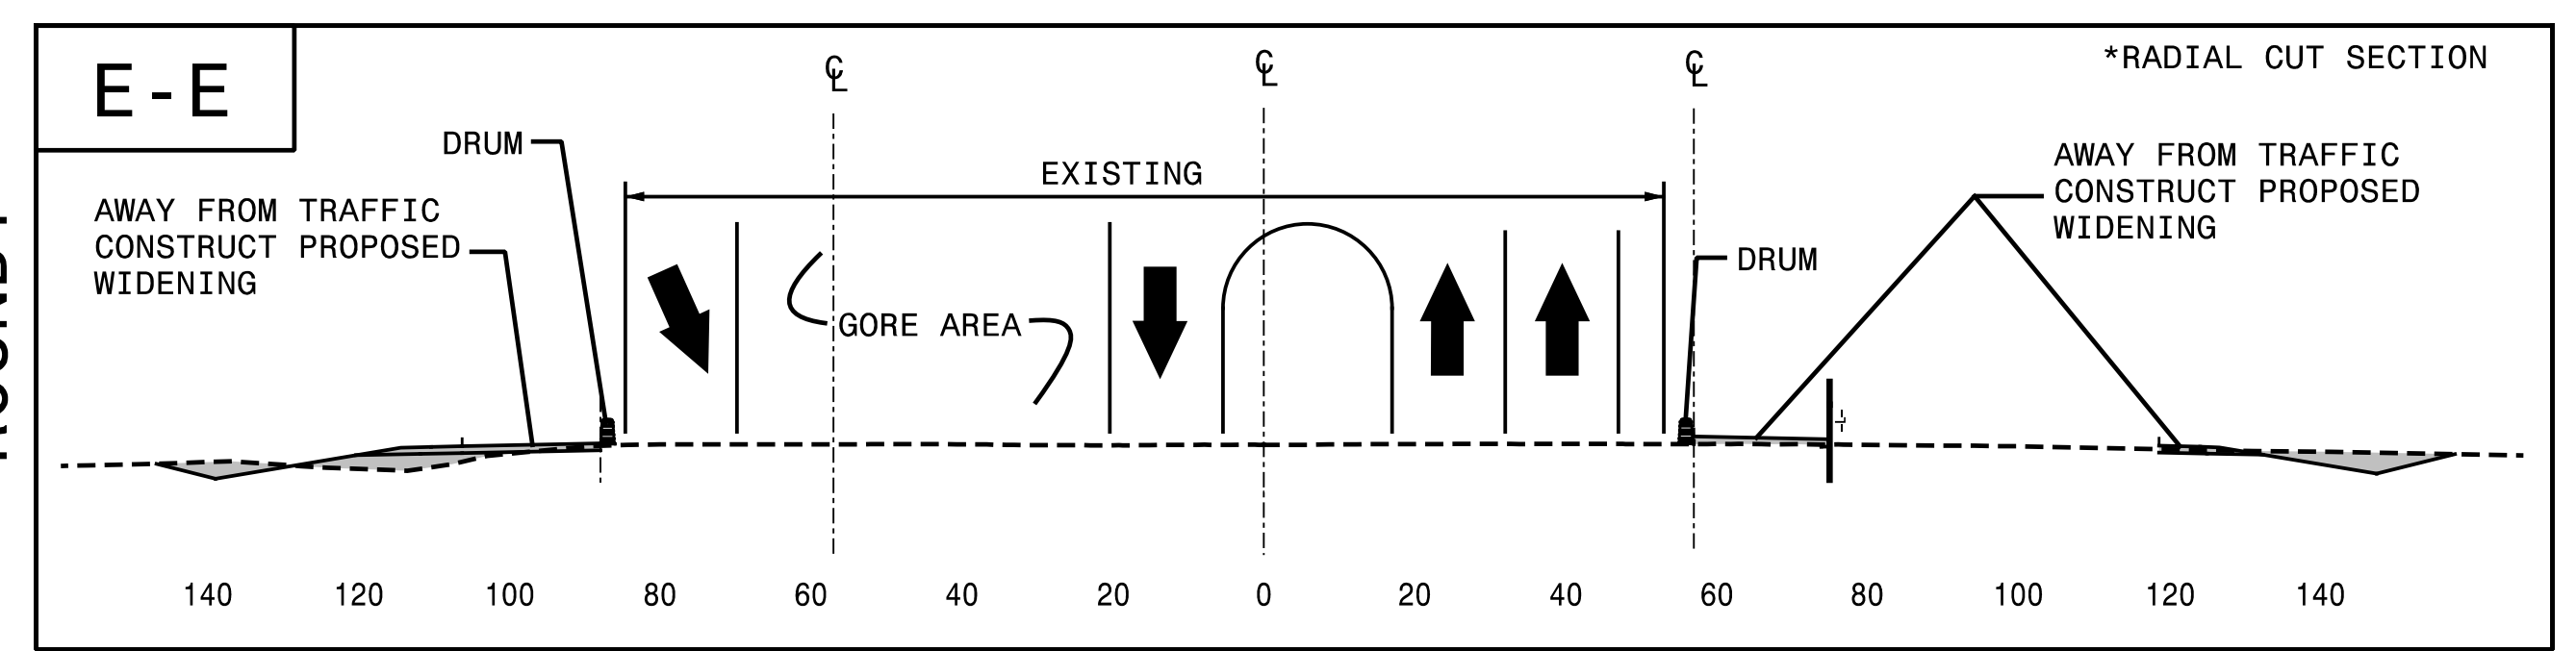



PHASE I

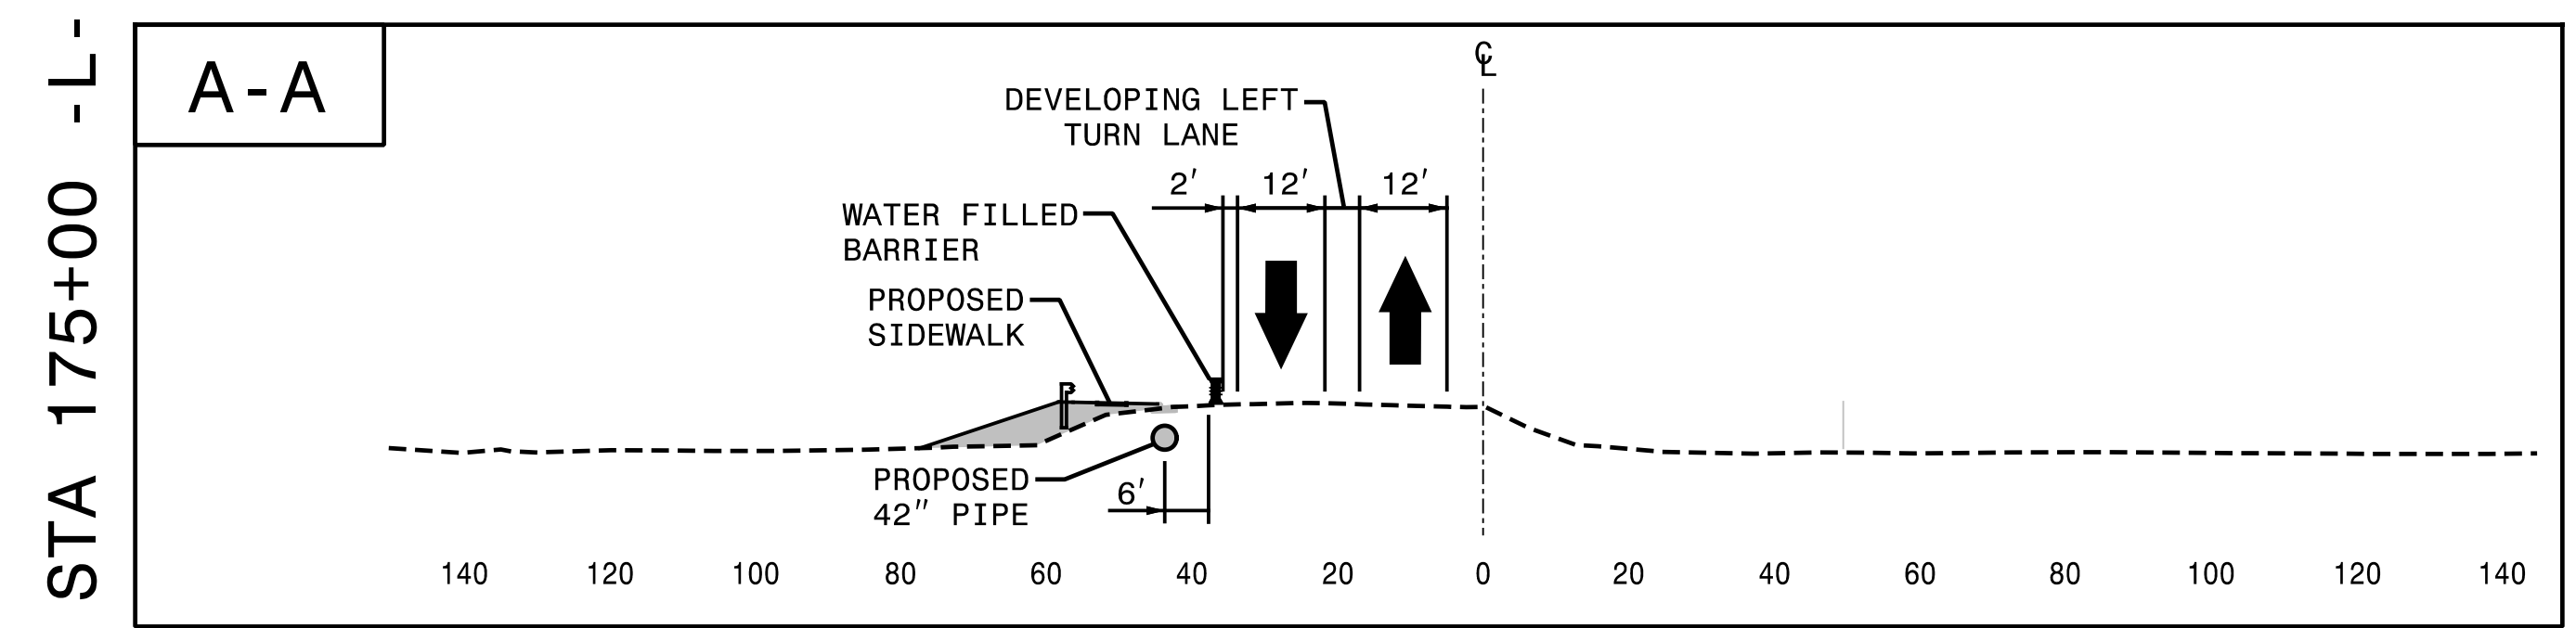

6/1/2020 X:\2017\SET\135-00 R-5020B\TP\TrafficControl\TMP\R-5020B_TC_TMP-02A.dgn Screen

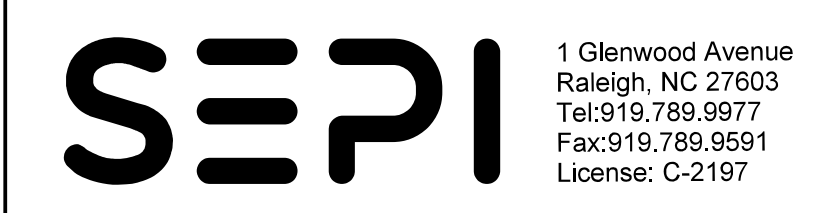

APPROVED: *Steve Miller*
DATE: _____
SEAL
DOCUMENT NOT CONSIDERED FINAL UNLESS ALL SIGNATURES COMPLETED

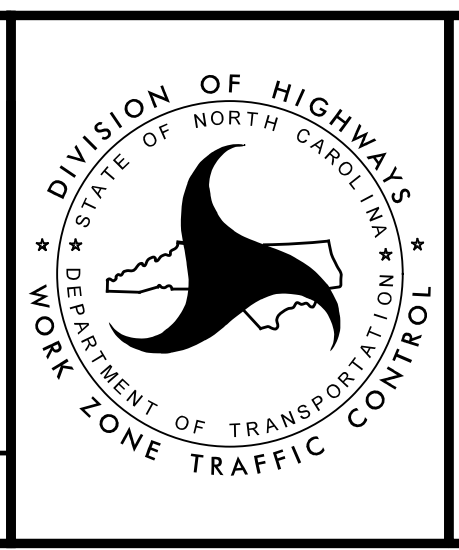

TEMPORARY TRAFFIC CONTROL PHASE I CUT SECTIONS