


PEDESTRIAN BARRICADE
MUST BE ADA-COMPLIANT

1

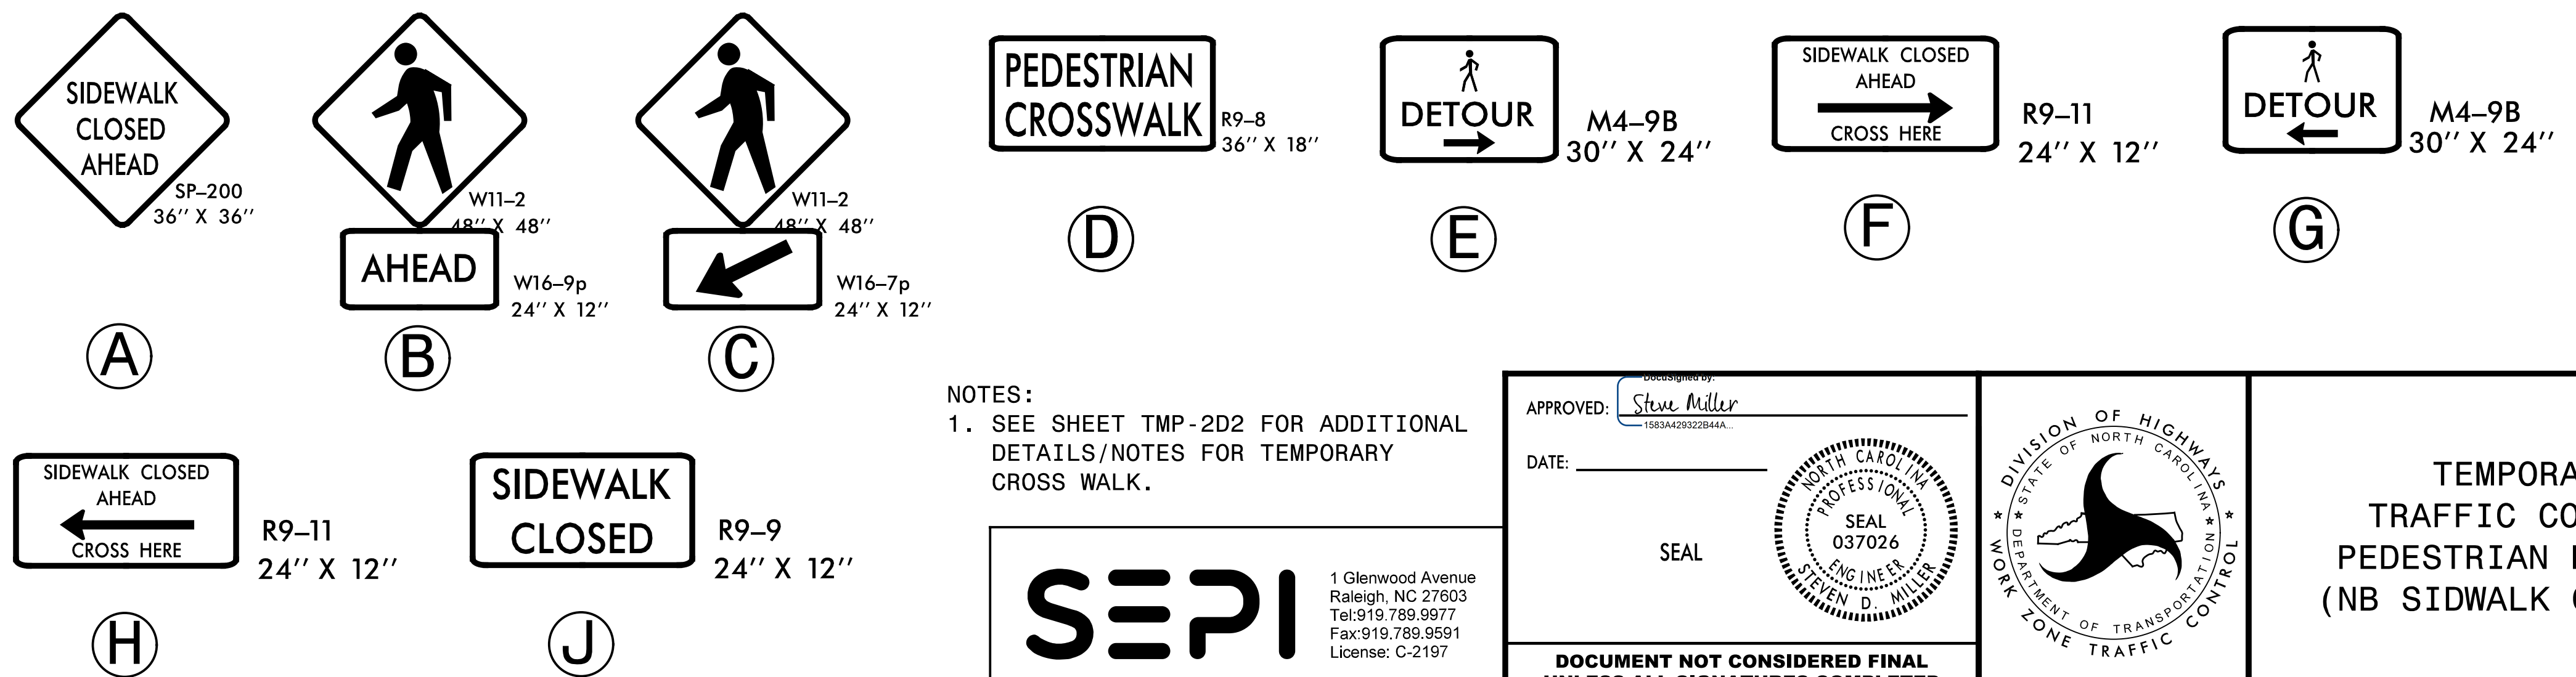

NOTES:
1. SEE SHEET TMP-2D2 FOR ADDITIONAL DETAILS/NOTES FOR TEMPORARY CROSS WALK.

SEPI
1 Glenwood Avenue
Raleigh, NC 27603
Tel: 919.789.9977
Fax: 919.789.9591
License: C-2197

APPROVED: *Steve Miller*
DATE: _____
SEAL
DOCUMENT NOT CONSIDERED FINAL UNLESS ALL SIGNATURES COMPLETED

DIVISION OF HIGHWAYS
STATE OF NORTH CAROLINA
DEPARTMENT OF TRANSPORTATION
WORK ZONE TRAFFIC CONTROL

TEMPORARY TRAFFIC CONTROL
PEDESTRIAN DETOURS
(NB SIDEWALK CLOSURE)

4/14/2020 X:\2017\SET\135-00 R-5020B\TP\TrafficControl\TMP\R-5020B-TC-TMP-02D.dgn Screen