


**PEDESTRIAN BARRICADE**  
\*MUST BE ADA-COMPLIANT\*

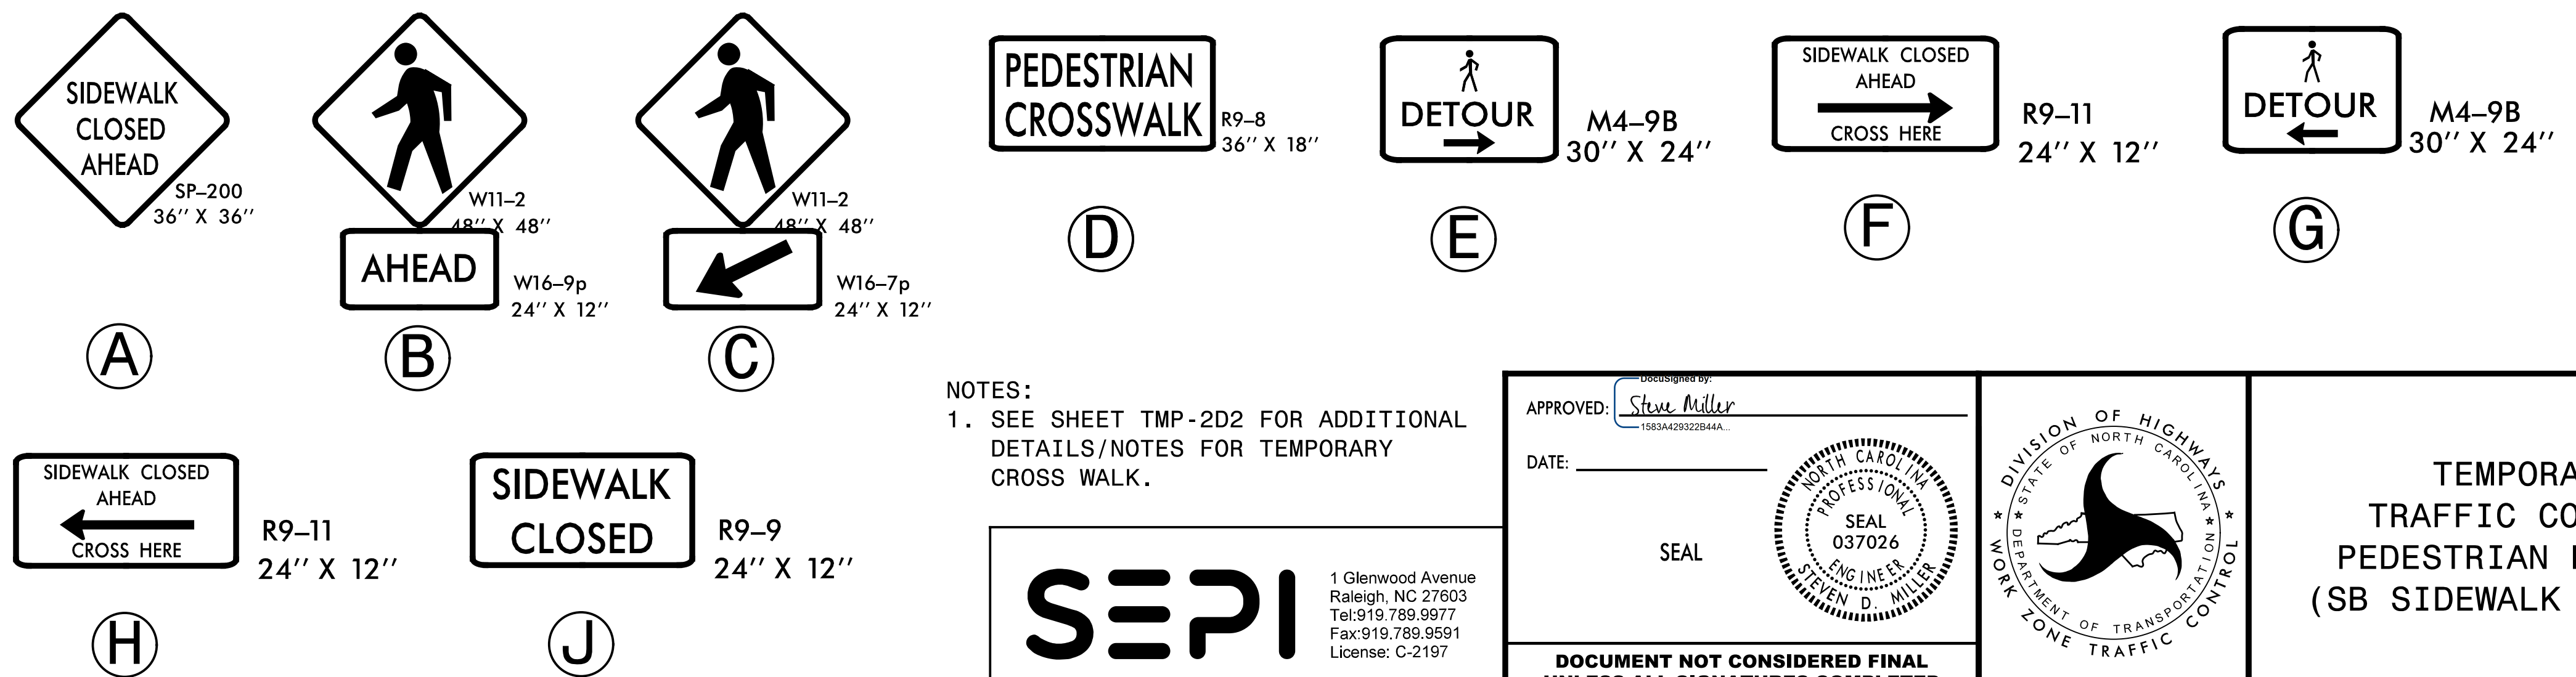

NOTES:  
1. SEE SHEET TMP-2D2 FOR ADDITIONAL DETAILS/NOTES FOR TEMPORARY CROSS WALK.

**SEPI**  
1 Glenwood Avenue  
Raleigh, NC 27603  
Tel: 919.789.9977  
Fax: 919.789.9591  
License: C-2197

APPROVED: *Steve Miller*  
DATE: \_\_\_\_\_  
SEAL  
DOCUMENT NOT CONSIDERED FINAL UNLESS ALL SIGNATURES COMPLETED

TEMPORARY TRAFFIC CONTROL  
PEDESTRIAN DETOURS  
(SB SIDEWALK CLOSURE)

4/14/2020 X:\2017\SET\135-00 R-5020B\TP\TrafficControl\TMP\R-5020B-TC\_TMP-02D-1.dgn Screen